

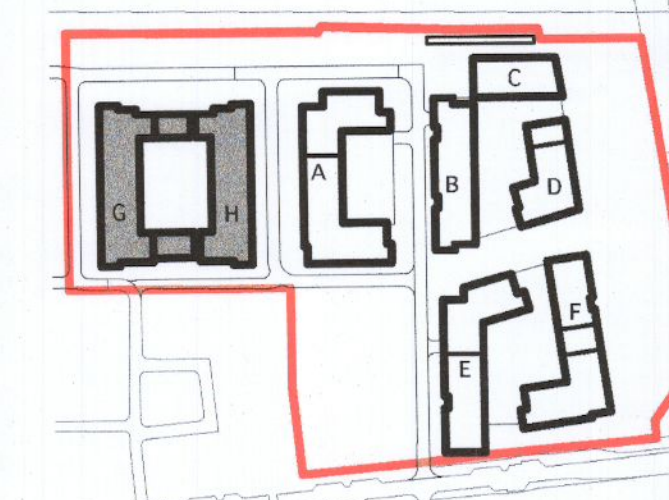
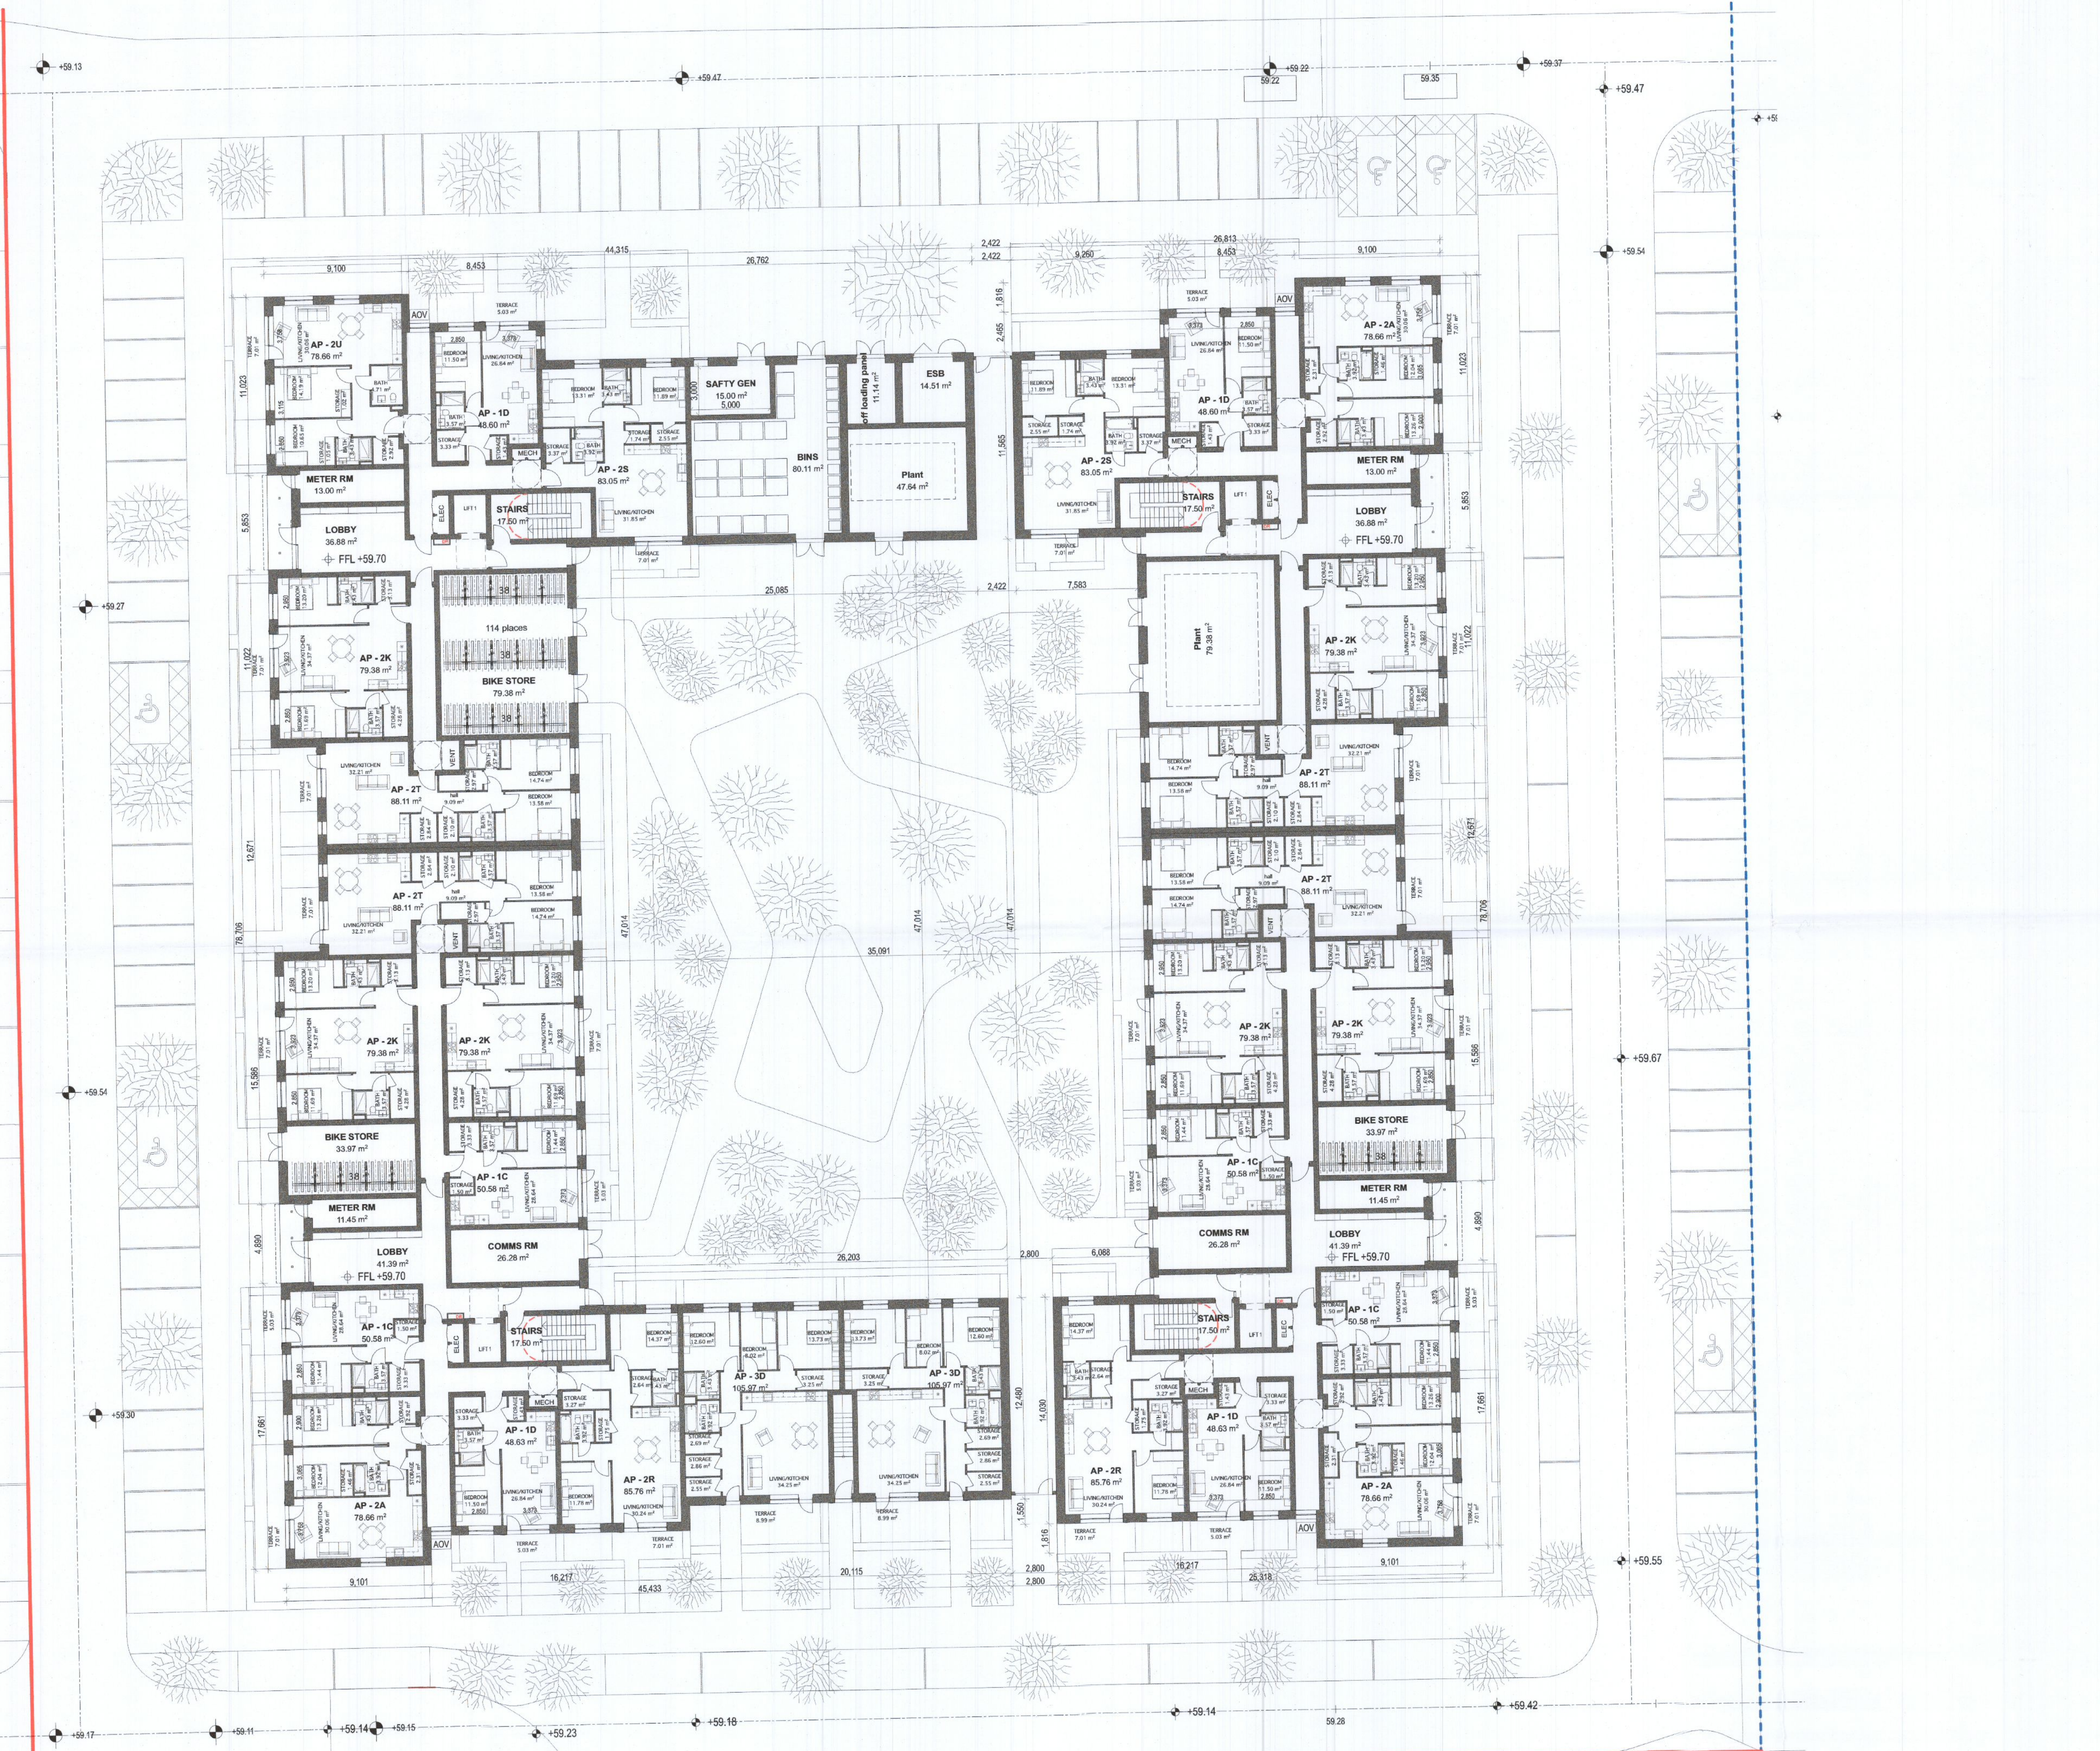


- This drawing is the property of Altu Architects Ltd. It must not be copied or given to a third party without the permission of Altu Architects Ltd.
- Work to figured dimensions only. Do not scale the drawing.
- The contractor is responsible for checking all dimensions and levels on site and shall refer all discrepancies to the Project Architect.
- Drawings to be read in conjunction with all relevant engineers drawings. Mechanical and electrical, any structural or services information shown on this drawing is indicative only.
- The contractor shall be responsible for the coordination of all structure, services and finishes.
- Proprietary items shall be fixed in strict accordance with manufacturers' instructions.
- This drawing shall only be used for the work stage as denoted and no subsequent stage.

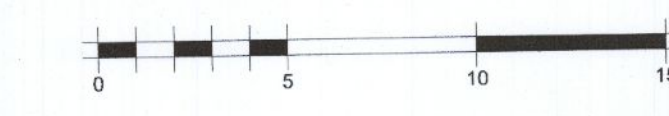

KEY PLAN G,H

NTS

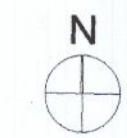

Rev	Date	Description	Issued By	Checked By



Client: Cairn Homes Properties Ltd
 Project: Clonburris T2
 Drawing: Block G, H - Ground Floor
 Job No: 21042
 Scale: 1:200
 Status: Approved Issued Revise
 Revision: 1 2 3 4 5 6 7 8 9 10