


- This drawing is the property of Altu Architects Ltd. It must not be copied or given to a third party without the permission of Altu Architects Ltd.
- Work to figured dimensions only. Do not scale the drawing.
- The contractor is responsible for checking all dimensions and levels on site and shall refer all discrepancies to the Project Architect.
- Drawings to be read in conjunction with all relevant engineers drawings. Mechanical and electrical, any structural or services information shown on this drawing is indicative only.
- The contractor shall be responsible for the coordination of all structure, services and finishes.
- Proprietary items shall be fixed in strict accordance with manufacturers instructions.
- This drawing shall only be used for the work stage as denoted and no subsequent stage.



KEY PLAN
NTS

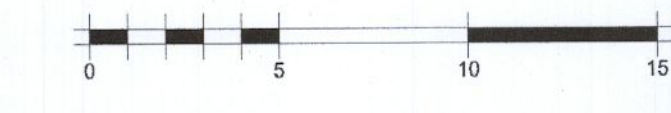


- SITE BOUNDARY
- DENOTES UNIT PROPOSED FOR PART V
- DENOTES UNIT PROPOSED FOR PART V UNIVERSAL ACCESS UNITS

BLOCK G Apartments Types PART V				
Part V	Zone Category	Type	Quantity	Measured Area
Part V				
1 Bedroom Apt.	AP - 1C		8	404.67
1 Bedroom Apt.	AP - 1D		7	340.29
			15	744.96 m ²
2 Bedroom Apt.	AP - 2A		4	314.64
2 Bedroom Apt.	AP - 2K		14	1,111.32
2 Bedroom Apt.	AP - 2L		5	396.90
2 Bedroom Apt.	AP - 2R		3	257.28
2 Bedroom Apt.	AP - 2S		4	332.20
2 Bedroom Apt.	AP - 2T		8	704.88
			38	3,117.22 m ²
3 Bedroom Apt.	AP - 3D		2	211.94
			2	211.94 m ²
Universal access unit				
2 Bedroom Apt.	AP - 2U		4	314.64
			4	314.64 m ²
			59	4,388.76 m ²

BLOCK A Apartments PART V			
Block	Part V	Quantity	Measured Area
BLOCK G	Part V	55	4,074.12
BLOCK G	Universal access unit	4	314.64
		59	4,388.76 m ²

PART V ALLOCATION
10% OF 594 UNITS = 59
UNIVERSAL ACCESS UNITS ALLOCATION
4 UNITS

No.	Date	Description	Issued By	Checked By

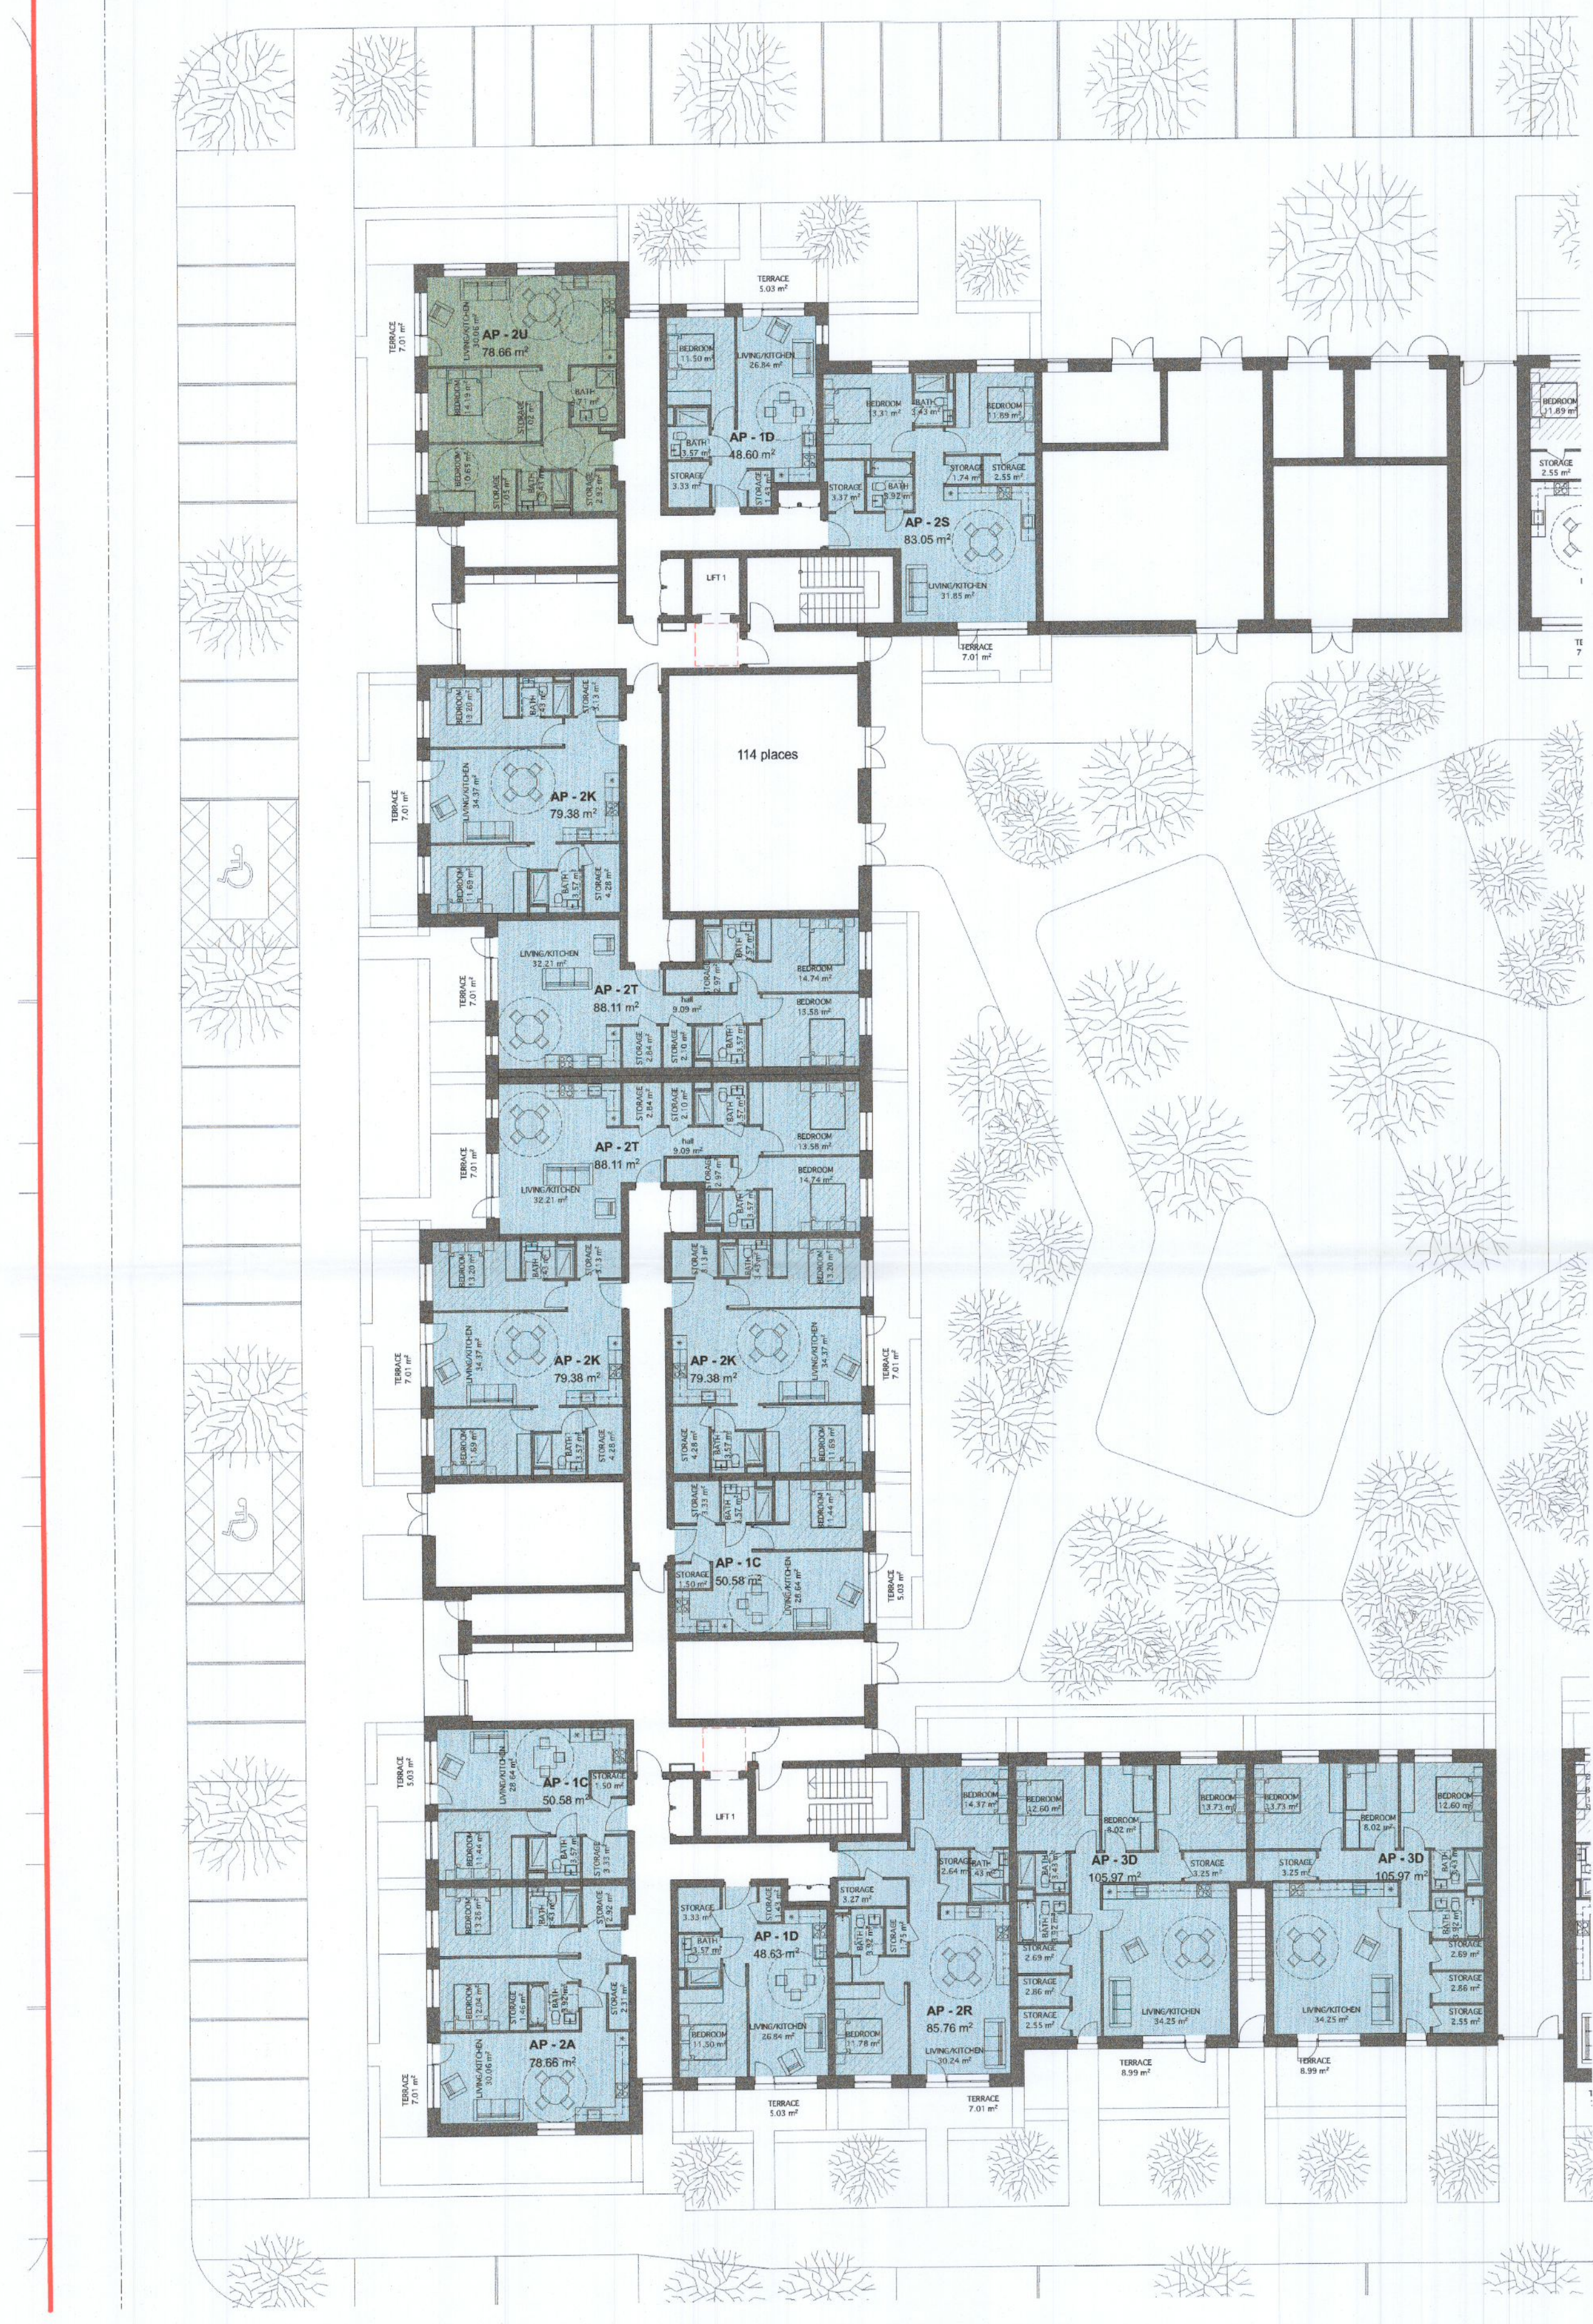

Ground Floor PART V
1:200



First Floor PART V
1:200

ALTU Architects
14/15 Camden Street Lower
Dublin 2
T: +353 (0) 1 254 6886
E: info@altuarchitects.ie
W: altuarchitects.ie

PLANNING

Client: Cairn Homes Properties Ltd
Project: Clonburris T2
Drawing: Block G - Plans PART V
Job No: 21042
Scale: A3
Status: 1:200
Revision: 01

C18 - ALT - 0 - DR - A - P132