



EX FWMH  
CL: 61.840  
IL: 58.030

NOTES:  
THIS DRAWING IN WHOLE OR IN PART SHALL NOT BE COPIED WITHOUT THE PRIOR PERMISSION OF McARDLE DOYLE LTD.  
ALL WORKS TO COMPLY WITH THE CURRENT BUILDING REGULATIONS.  
DO NOT SCALE.  
ORDNANCE SURVEY IRELAND LICENCE No. AR 0105722  
© ORDNANCE SURVEY IRELAND / GOVERNMENT OF IRELAND

- LEGEND**
- S1 PROPOSED STORM SEWER
  - SC1 PROPOSED CONTAMINATED STORM SEWER
  - F1 PROPOSED FOUL SEWER
  - PROPOSED ACO (STORM)
  - PROPOSED ACO (STORM - CONTAMINATED)
  - G PROPOSED ROAD GULLY AND 150mmØ CONNECTION PIPE
  - 150mmØ CONNECTION TO CONTAMINATED STORM
  - PROPOSED FOUL GULLY
  - EX SMH EXISTING STORM SEWER
  - EX FMH EXISTING FOUL SEWER
  - PROPOSED WATERMAIN PIPE (GENERAL WATER SUPPLY 25mmØ)
  - H PROPOSED FIRE HYDRANT, TO IW-STD-W-18
  - SV PROPOSED SLUICE VALVE, TO IW-STD-W-15
  - M PROPOSED BOUNDARY BOX, TO IW-STD-W-03
  - H EXISTING FIRE HYDRANT
  - G PROPOSED GATE VALVE
  - G PROPOSED RAIN GARDEN
  - S PROPOSED SWALE
  - B PROPOSED WATER BUTT

NOTE:  
REFER TO LANDSCAPE ARCHITECTS DRAWINGS FOR RAINGARDEN AND SWALE SPEC. & DETAILS

REV A

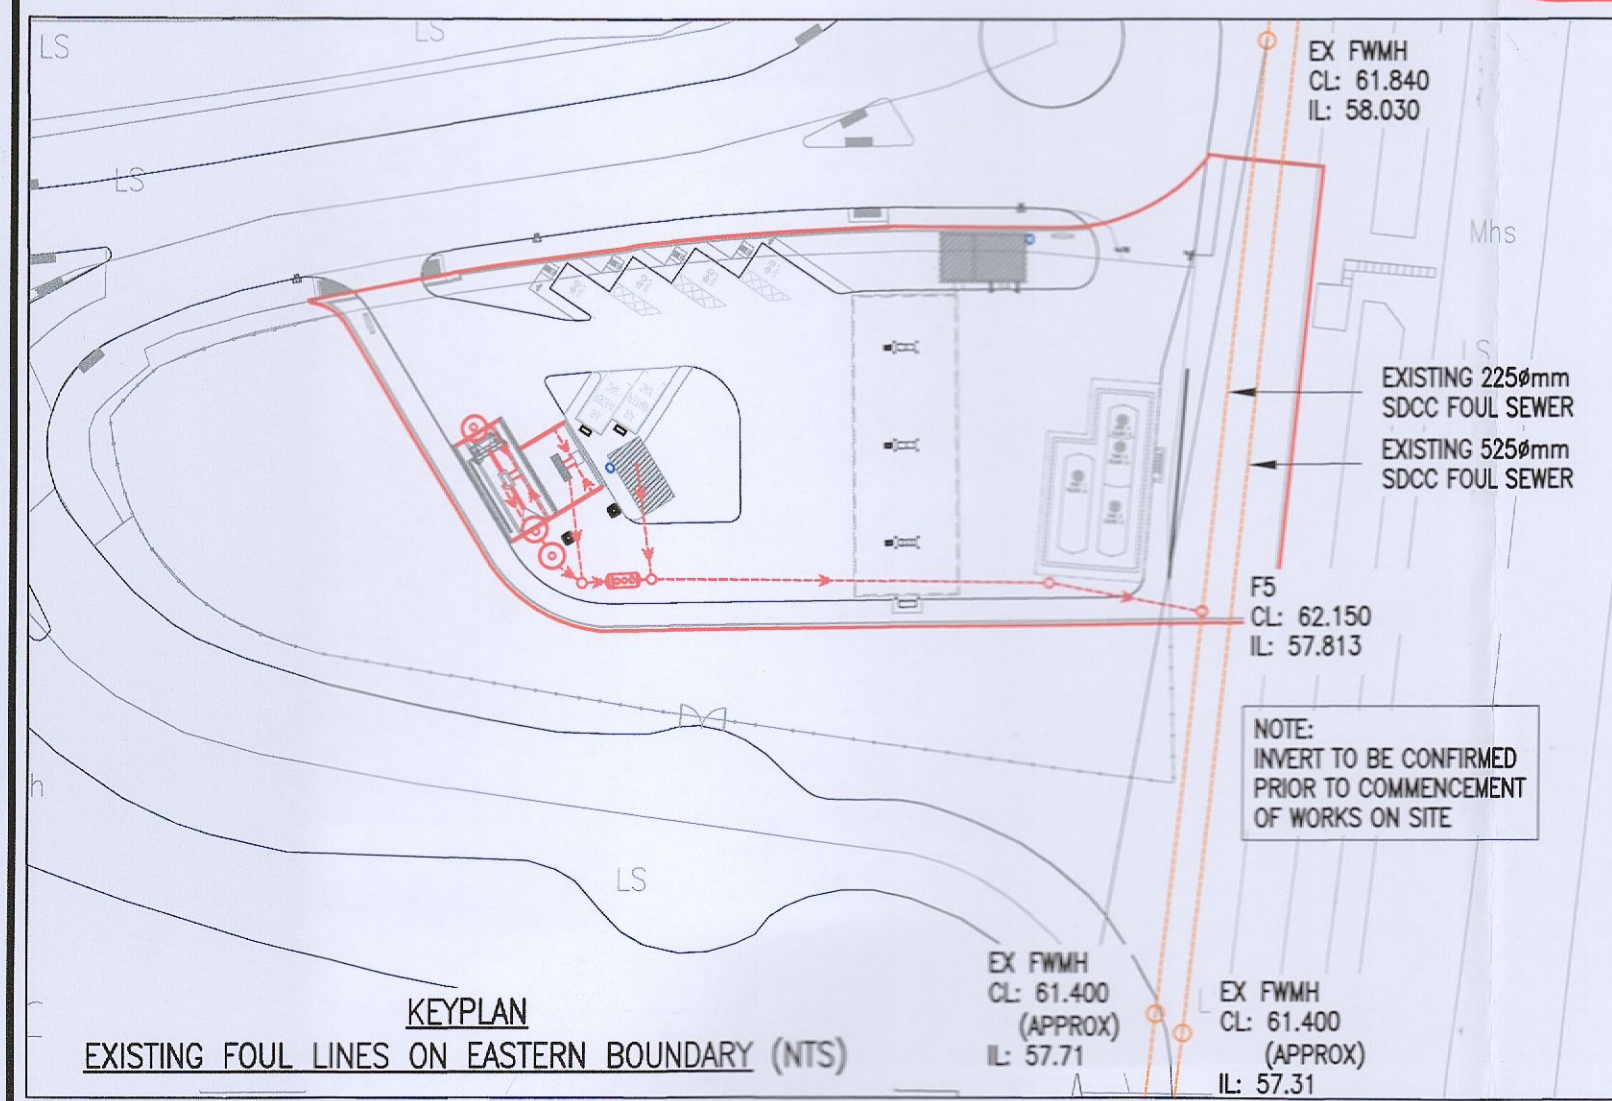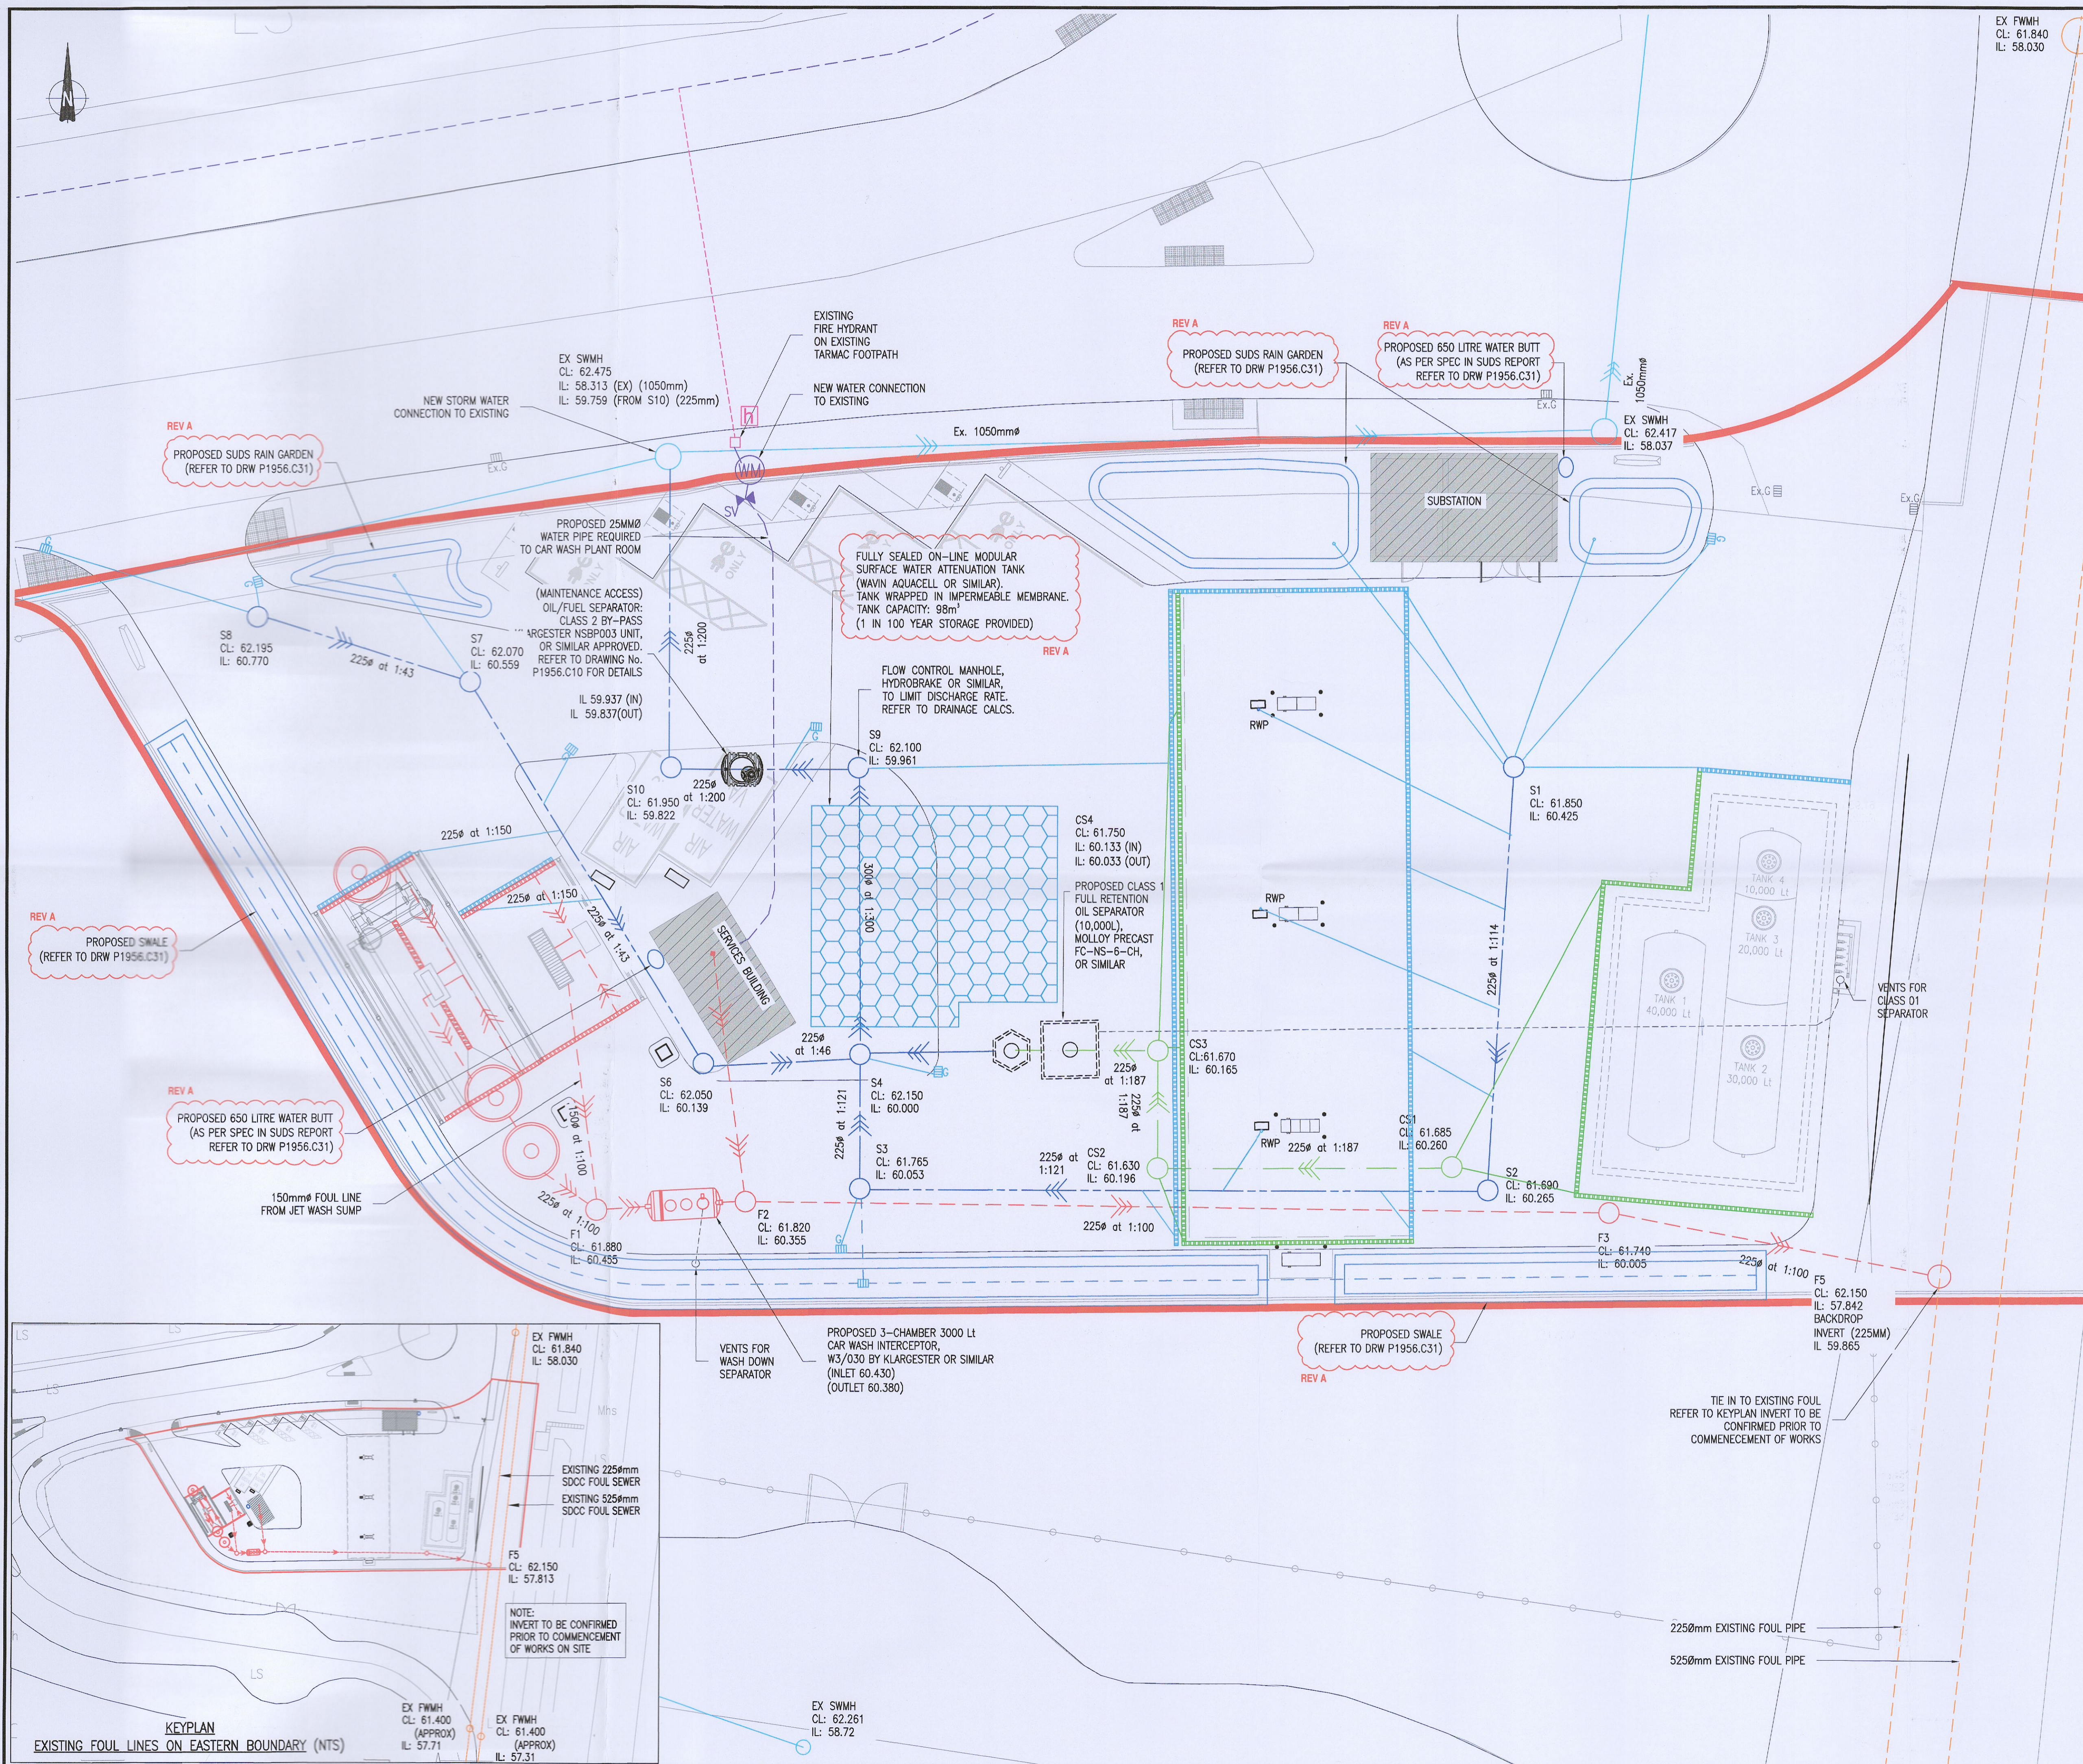

A	ISSUED FOR PLANNING F.I.	GR	20.01.23
-	ISSUED FOR PLANNING	GDR	09.09.22
Rev.	Description	By	Date

**McArdle Doyle**  
Chartered Engineers  
Architectural Services & Project Managers  
mail@mcardedoyle.ie  
+353(0) 42 942 9052

PROJECT:  
**UNMANNED SERVICE STATION,  
LIFFEY VALLEY**



DRAWING TITLE:  
**PROPOSED DRAINAGE &  
WATERMAIN LAYOUT**

Date	09/09/22	Drawn	GDR	Checked	RMA	Approved	RMA
Scale at A1	1:125	Drawing Number	P1956.C04	Status	PL	Rev.	A