


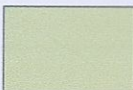











Landscape Plan

Legend:

-  Lawn area maintained
-  Naturalised area in Wayleave to allow buffer between site and M50 (2. Tall Lawn, Wild Not Mown)
-  Swale mixed ornamental planting (4c. Vegetation -Pollinator friendly perennial planting)
-  Pollinator ornamental planting (4c. Vegetation -Pollinator friendly perennial planting)
-  Existing vegetation bounding property to be retained and preserved refer to arborists report (5b. Preserved trees)
-  Proposed Specimen tree planting refer to soft landscape specification drawing for planting species details (5a proposed new trees)
-  Green Roofs (9b. Green roof Extensive green roof less than 1 meter in depth)
-  Permeable block paving parking and building entrance (3. Permeable paving)
-  Rain garden (7. Sudds Rain Garden/ bio-Swales)
-  Temporary tree protection during construction in accordance to BS:5837:2012
-  Knee high timber rail

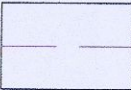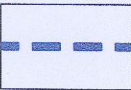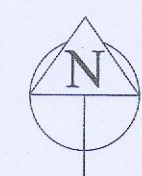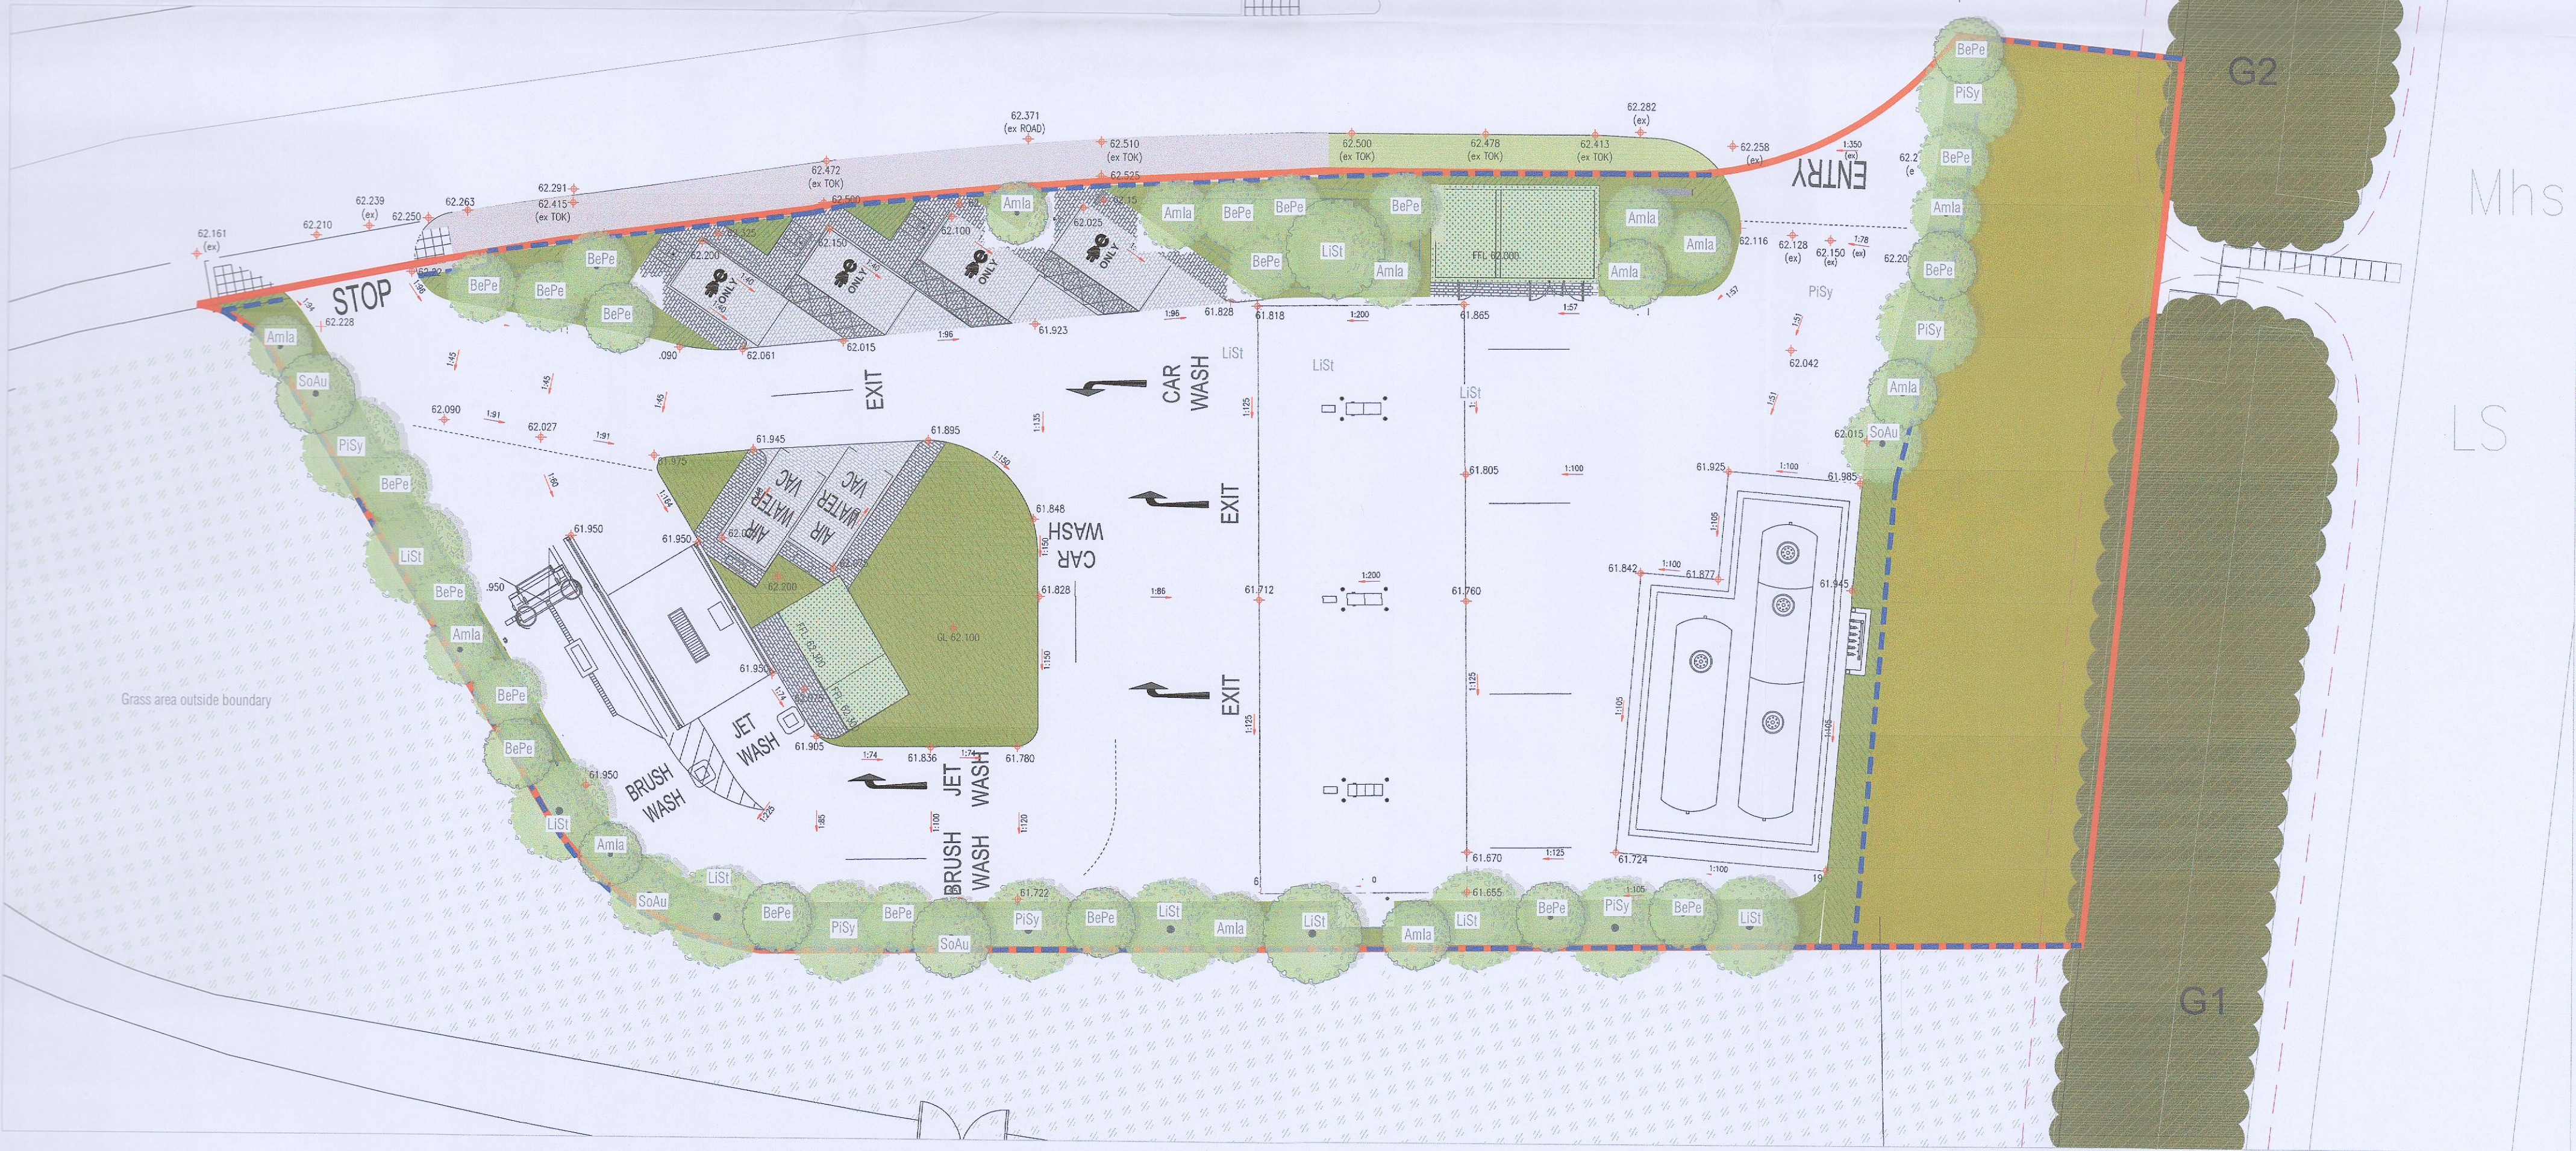

**JANE MCCORKELL**  
DESIGN  
Arlington, Co. Meath,  
Ph: 087 683620 Email: jane@janemccorkell.com

**Registered Landscape Architect**  
The Irish Landscape Institute 2022 - 2023

Title: Proposed Landscape Plan	Drawn by: SH
Client: Certas Energy Ireland Limited	Checked by: JMC
Project: Fonthill Road, Liffey Valley	Rev:
Drawn by: SH	Scale: 1:200
Checked by: JMC	Date: JAN 2023
Rev:	Site: A2
	Drawn by: SH
	Date: JAN 2023
	Checked by: JMC
	Rev:

This drawing is the copyright of Jane McCorkell Landscape & Garden Design. It has been produced for the client and project as stated above. The drawing may not be reproduced or amended, except by the written permission of Jane McCorkell Landscape & Garden Design. No liability will be accepted for any errors or omissions made by other persons.