


Landscape Plan - Courtyard - sc. 1:100

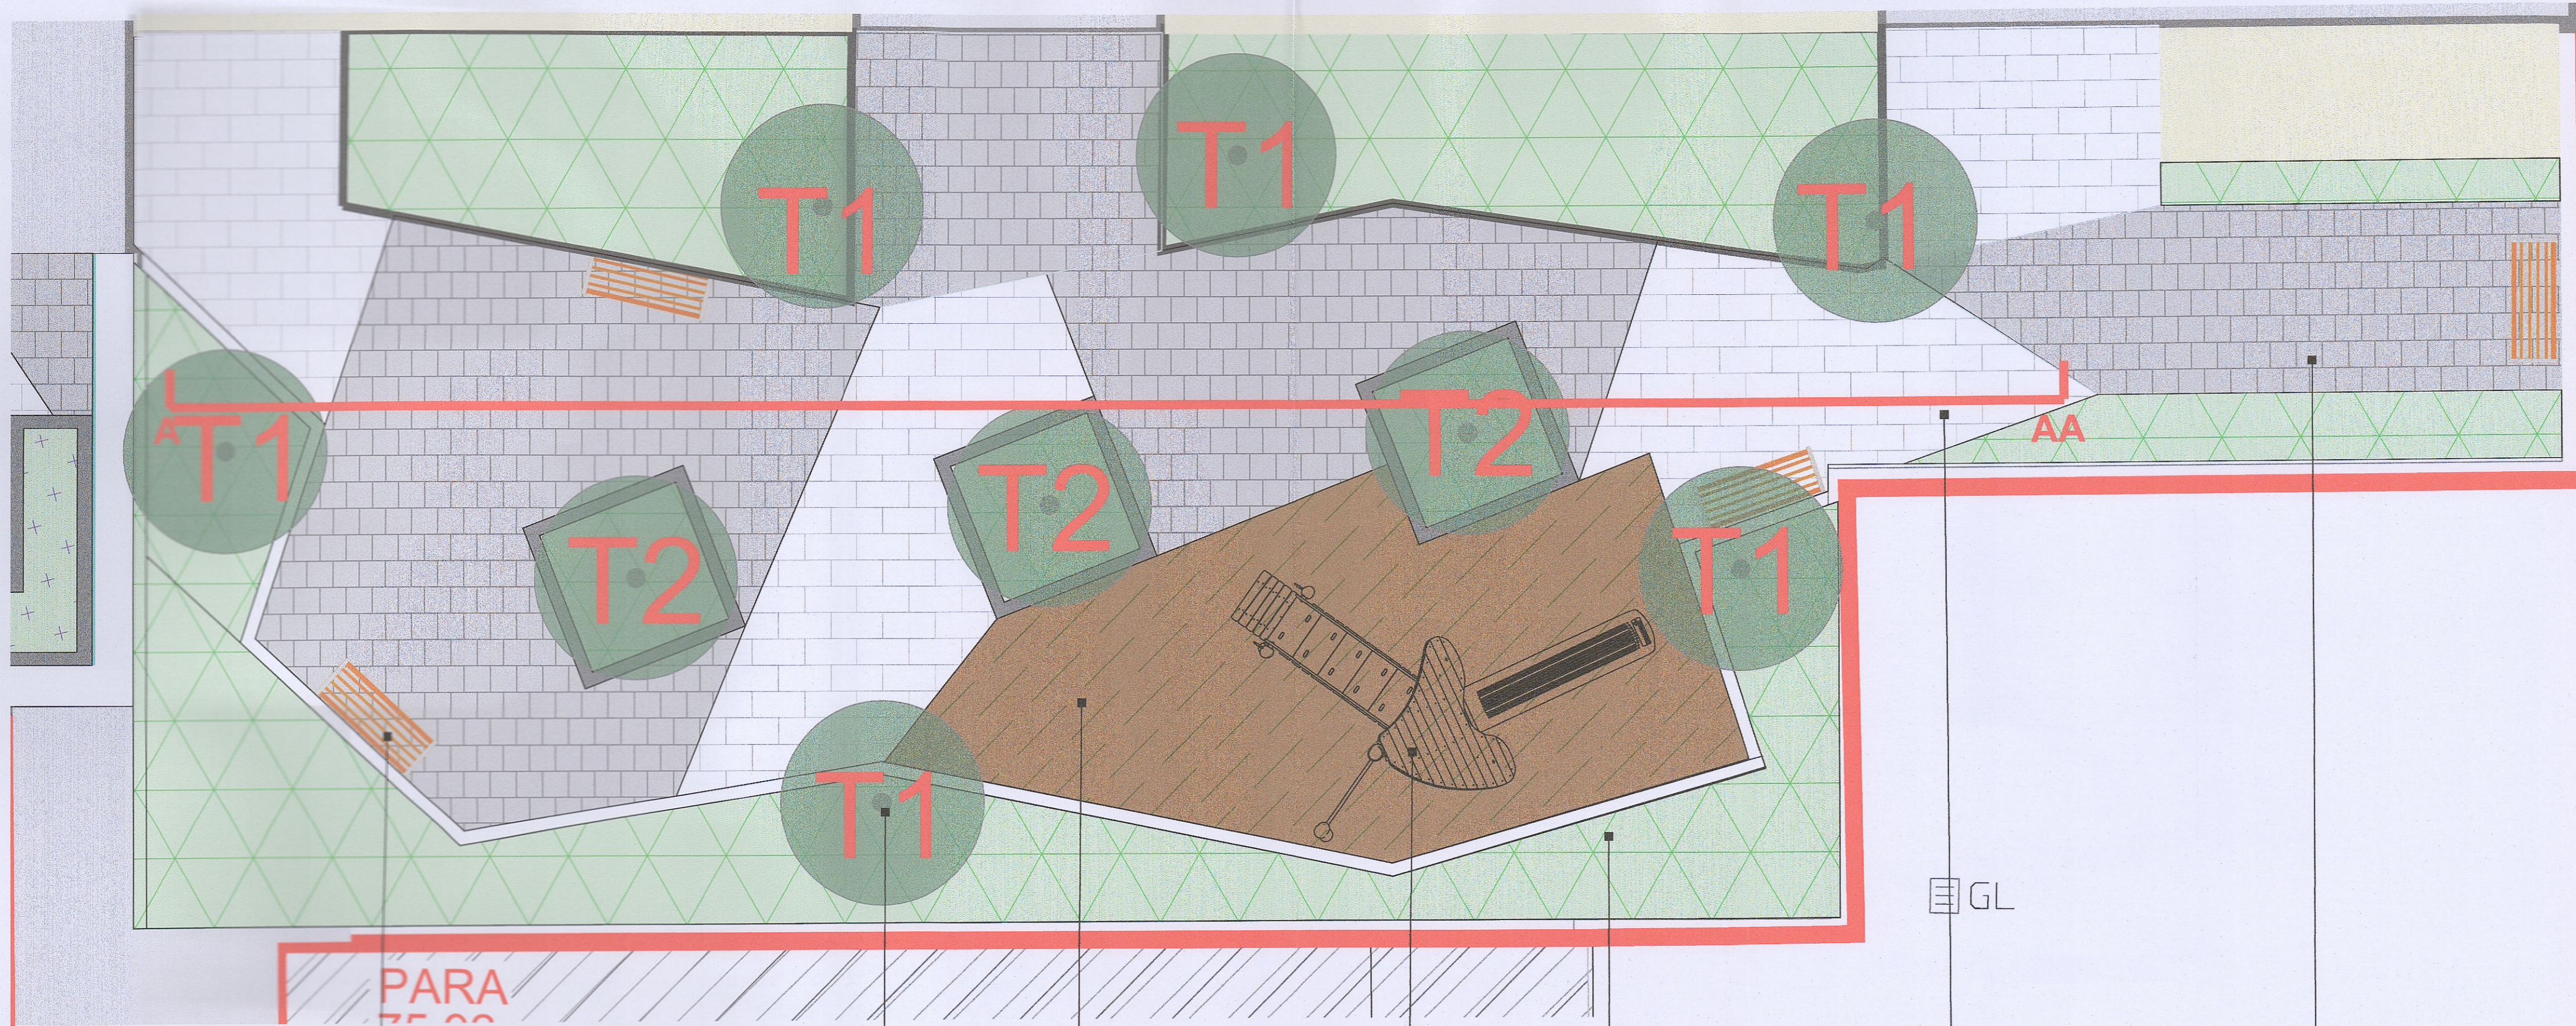

Proposed Seat Locations

Proposed Feature Trees


Balance Steps

Climbing Frame

Raised Shrub Planting

Silver Paving

Charcoal Paving

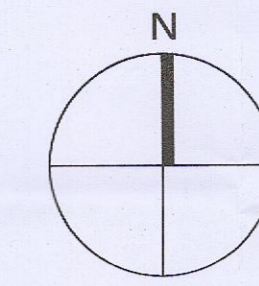

**LEGEND**

**SOFT LANDSCAPE**

- Proposed Tree Planting
- Proposed Planters
- Medium Shrubs
- Low Level Shrubs
- Decorative Planting for Raised Planters
- Proposed Shrub Planting Pollinator Friendly Species

**HARD LANDSCAPE**

- Silver Paving
- Charcoal Paving
- Tarmac
- Balcony Paved
- Concrete Footpath
- Parking - Permeable Surface
- Bark Mulch

Section A - AA - sc. 1:50



Build up to Engineer Spec

Raised Planters With a stone Finish

Proposed Seating

Multi Stem Birch with feature Perennial Planting

Medium Height Shrub Planting in Raised Planters

Project Title: <b>Proposed Mix Development at The Finches Development Co. Dublin.</b>					Client: <b>Old Nangor Road Ltd.</b>		Dwg No. DWG.5	
Drawing Title: Courtyard					Job No. 1660		Scale 1:250	
							Date 12/01/2023	
					 <b>Ronan MacDiarmada + Associates Ltd.</b> Landscape Architects and Consultants. 5 Tootenhill, Rathcoole, Co. Dublin tel: +353 1 412 4476 mob: 086 26 25 438 fax: +353 1 401 3748 e-mail: ronan@rmda.ie			
D	12/01/2023	PL	RMD	RF1				
C	24/08/2022	JC	RMD	Revised layout for submission				
REV	DATE	BY	CHECKED	DESCRIPTION	This Drawing is Copyright ©			