


© COPYRIGHT OF THIS DRAWING IS RESERVED BY DBFL CONSULTING ENGINEERS. NO PART SHALL BE REPRODUCED OR TRANSMITTED WITHOUT THEIR WRITTEN PERMISSION.  
 NO CHANGES OF WHATSOEVER NATURE ARE TO BE MADE TO ANY DETAILS SET OUT OR CONTAINED IN ANY DBFL SPECIFICATIONS OR DRAWINGS UNLESS THE EXPRESS CONSENT HAS BEEN OBTAINED IN ADVANCE, IN WRITING, FROM DBFL.

NOTES:

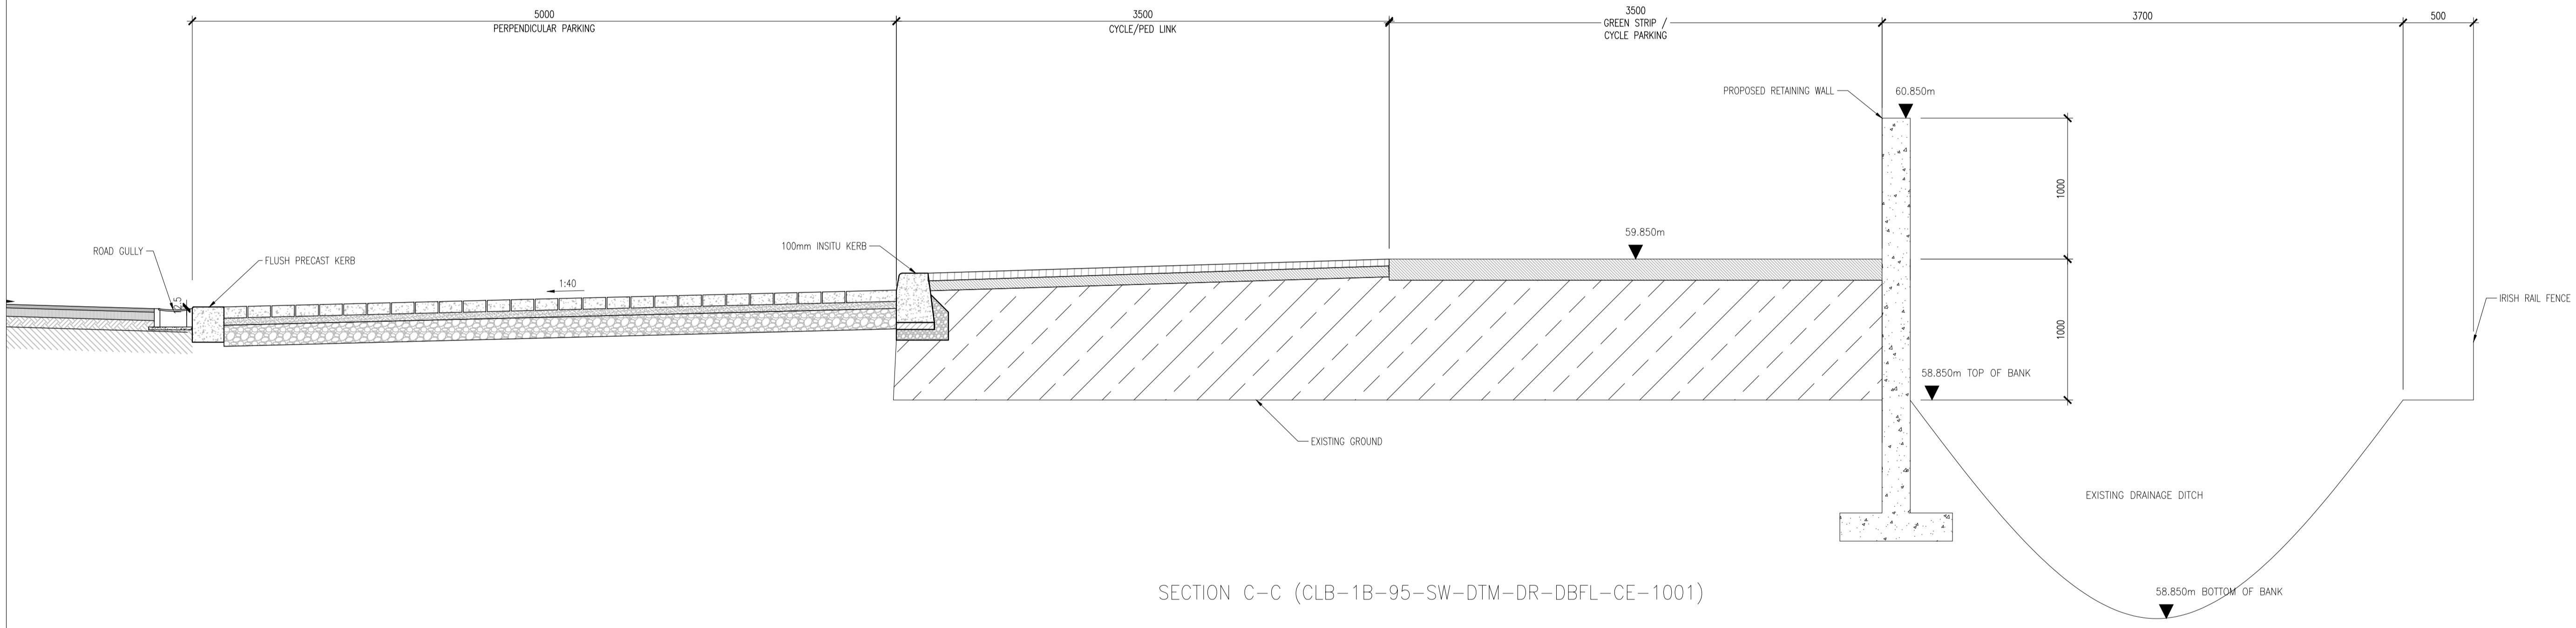

SECTION C-C (CLB-1B-95-SW-DTM-DR-DBFL-CE-1001)

rev	date	description	by	chkd.
0	13-12-22	ISSUED FOR PLANNING	RMC	DCB

STATUS CODES  
 purpose: P3 - PLANNING PERMISSION | acceptance: S - ISSUED

**DBFL Consulting Engineers**  
 Civil, Structural & Transportation Engineering  
 www.dbfl.ie

DUBLIN OFFICE: Ommond House, Upper Ommond Quay, Dublin 7, D07 W7D4  
 PHONE: +353 1 450 4000

CORK OFFICE: 14 South Mall, Cork, T12 CT91  
 PHONE: +353 21 2045538

WATERFORD OFFICE: Suite 10 The Arkum, Maritime Gate, Canada Street, Waterford, X91 W028  
 PHONE: +353 51 309 560

project ref.: CLONBURRIS T2

drawing title: TYPICAL CONSTRUCTION DETAILS SHEET 2

client: CAIRN HOMES

designed by: DCB	author: RMC	scale: AS SHOWN	sheet size: A1
drawing no.: CLB-1B-95-SW-DTM-DR-DBFL-CE-5002	revision: 0		