


Proposed Foul Sewer Plan
Scale 1:500(A1)

CIVIL LEGEND	
ACO DRAIN	---
EX. SURFACE WATER	----
SURFACE WATER	-----
EX. WASTE WATER	- - - - -
WASTE WATER	-----
WASTE WATER RISING MAIN	-----
FOUL ACCESS JUNCTION	o IC
SOIL VENT PIPE	o SVP
BACK INLET GULLEY TRAP	o BIGT
FOUL RODDING EYE	o RE

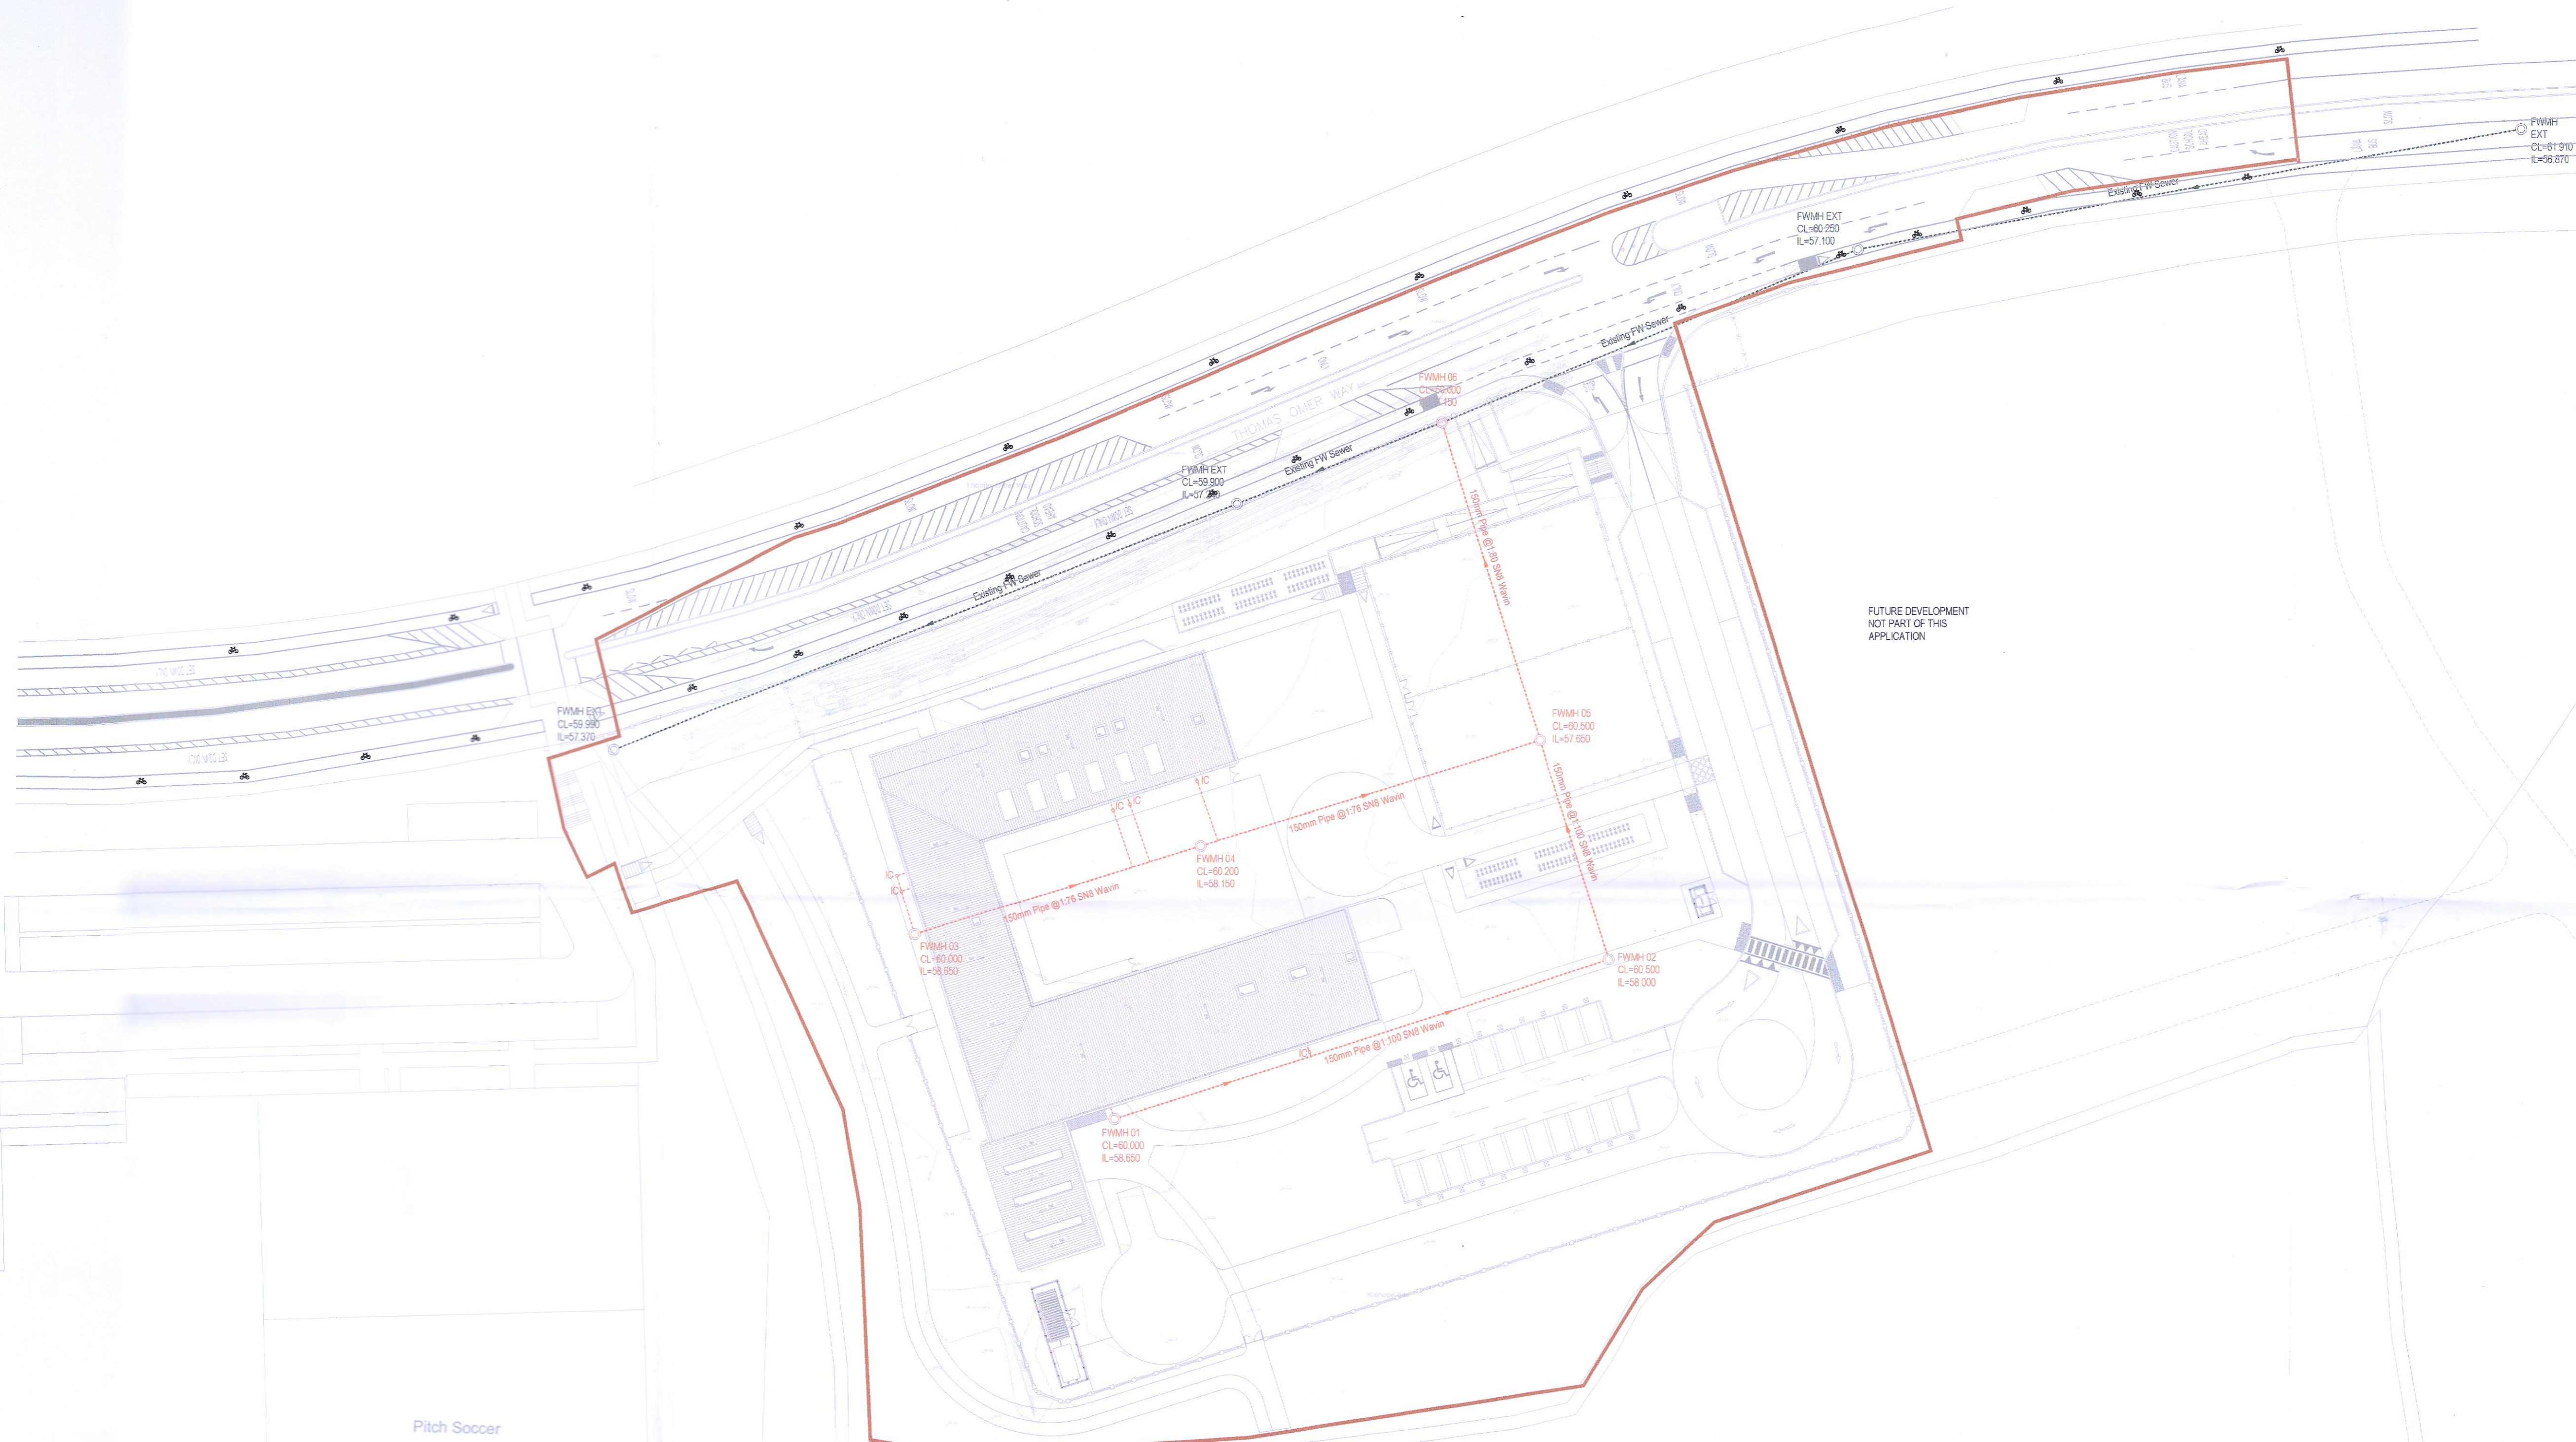

Rev	Sts	Description	Date
P01	S2	Issued for Planning	27.07.22
P02	S2	Issued for Planning	05.01.23

MMOS The Chapel,
Blackrock House,
Blackrock Road
Cork, T12 KRK7
MURPHY - MATSON - O'SULLIVAN
CONSULTING CIVIL & STRUCTURAL ENGINEERS Tel : 353 21 4317608

PROJECT
School Decant Programme-Civil
Design, Kishoge, Co. Dublin

CLIENT
AFEC International

TITLE
Proposed Foul Sewer Plan

DRAWN BY: AR CHECKED BY: SL APPROVED BY: PTM

SCALE: As Shown PROJECT NUMBER: 22087

DOCUMENT REFERENCE: 22087-MMS-ZZ-ST-DR-C-10001 STATUS: S2

PROJECT-ORIGINATOR-ZONE-LEVEL-TYPE-DISCIPLINE-NUMBER REV: P02