


Proposed Watermain Plan
Scale 1:500 (A1)

CIVIL LEGEND

Ex. WATERMAIN	---
IW APPROVED WATERMAIN HDPE	---
SLUICE VALVE	SV
SCOUR VALVE	SC
AIR VALVE	AV
FIRE HYDRANT	H
WASHOUT HYDRANT	WH
MAGNETIC FLOW WATER METER	M
BULK METER	BM
IRRIGATION VALVE	IV
TRUST BLOCK	* TB
DENOTES JOINT LOCATION ON WATERMAIN	+ WJ***

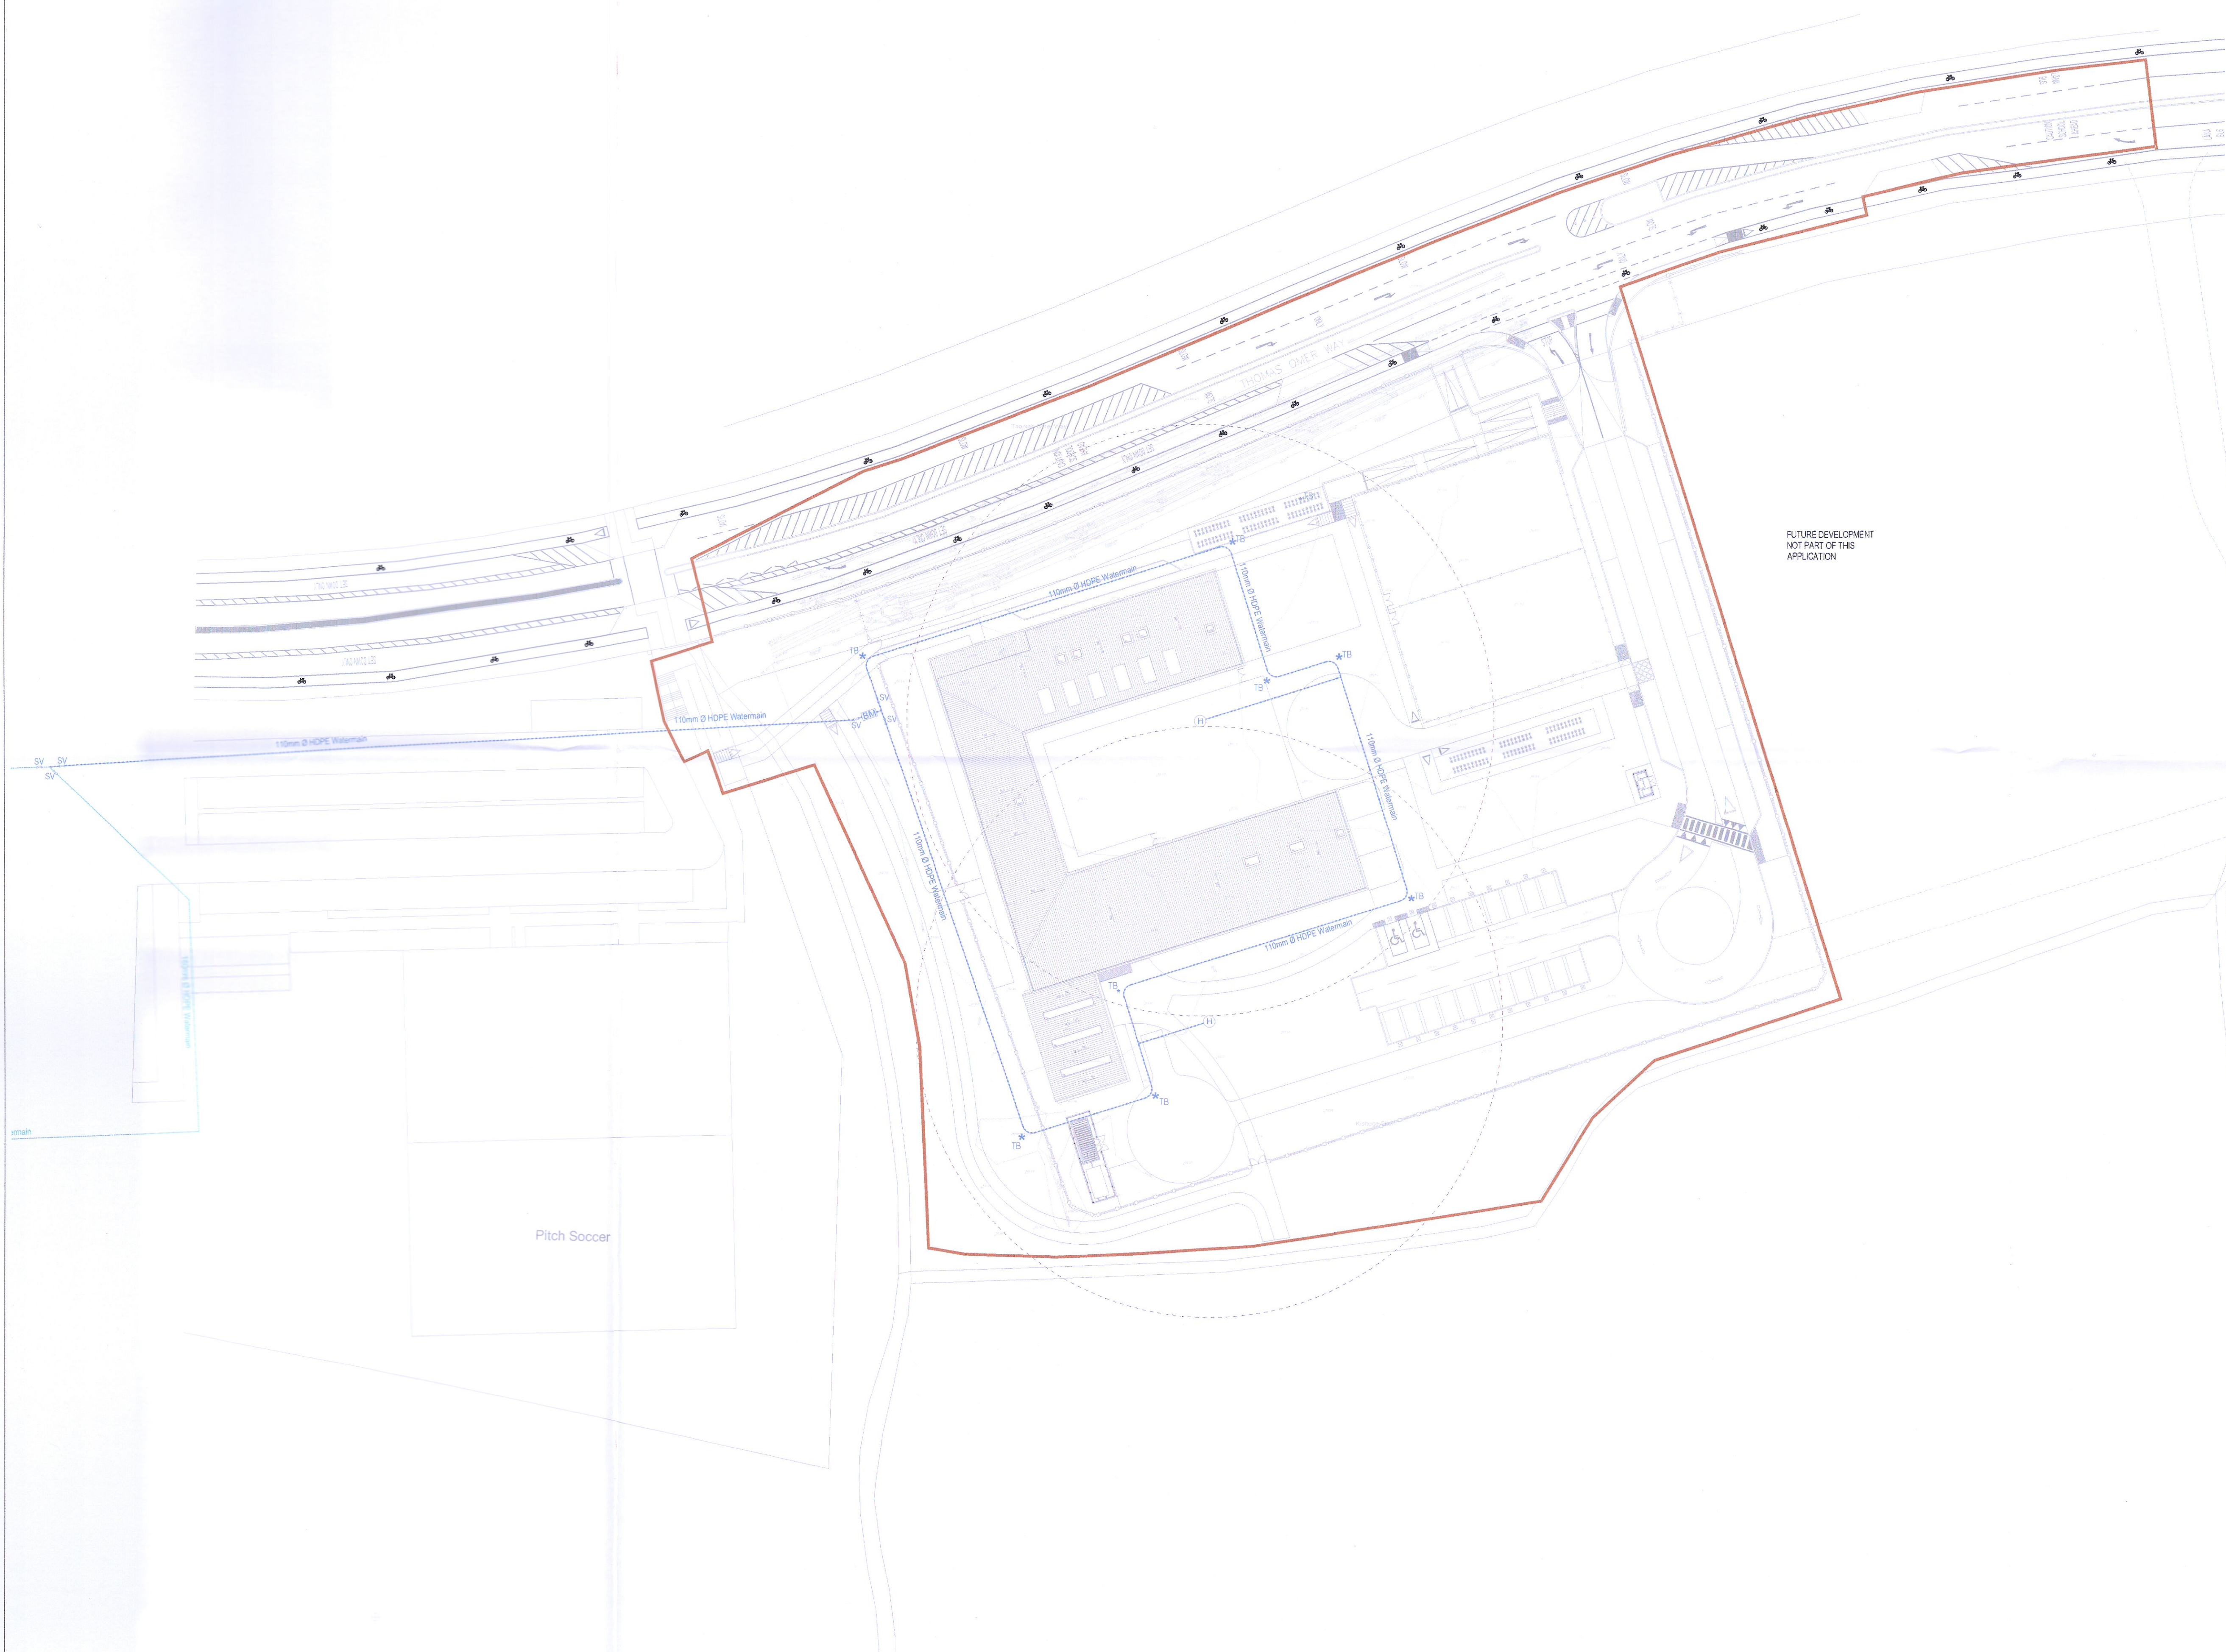

Rev	Sts	Description	Date
P01	S2	Issued for Planning	27.07.22
P02	S2	Issued for Planning	05.01.23

MMOS The Chapel, Blackrock House, Blackrock Road, Cork, T12 KRK7
 MURPHY · MATSON · O'SULLIVAN
 CONSULTING CIVIL & STRUCTURAL ENGINEERS Tel: 353 21 4317608

PROJECT
School Decant Programme-Civil Design, Kishoge, Co. Dublin

CLIENT
AFEC International

TITLE
Proposed Watermain Plan

DRAWN BY AR	CHECKED BY SL	APPROVED BY PTM
----------------	------------------	--------------------

SCALE As Shown	PROJECT NUMBER 22087
-------------------	-------------------------

DOCUMENT REFERENCE 22087-MMS-ZZ-ST-DR-C-10003	STATUS S2
PROJECT-ORIGINATOR-ZONE-LEVEL-TYPE-DISCIPLINE-NUMBER	REV P02