


Proposed Flow Path Plan

Scale 1:500 (A1)

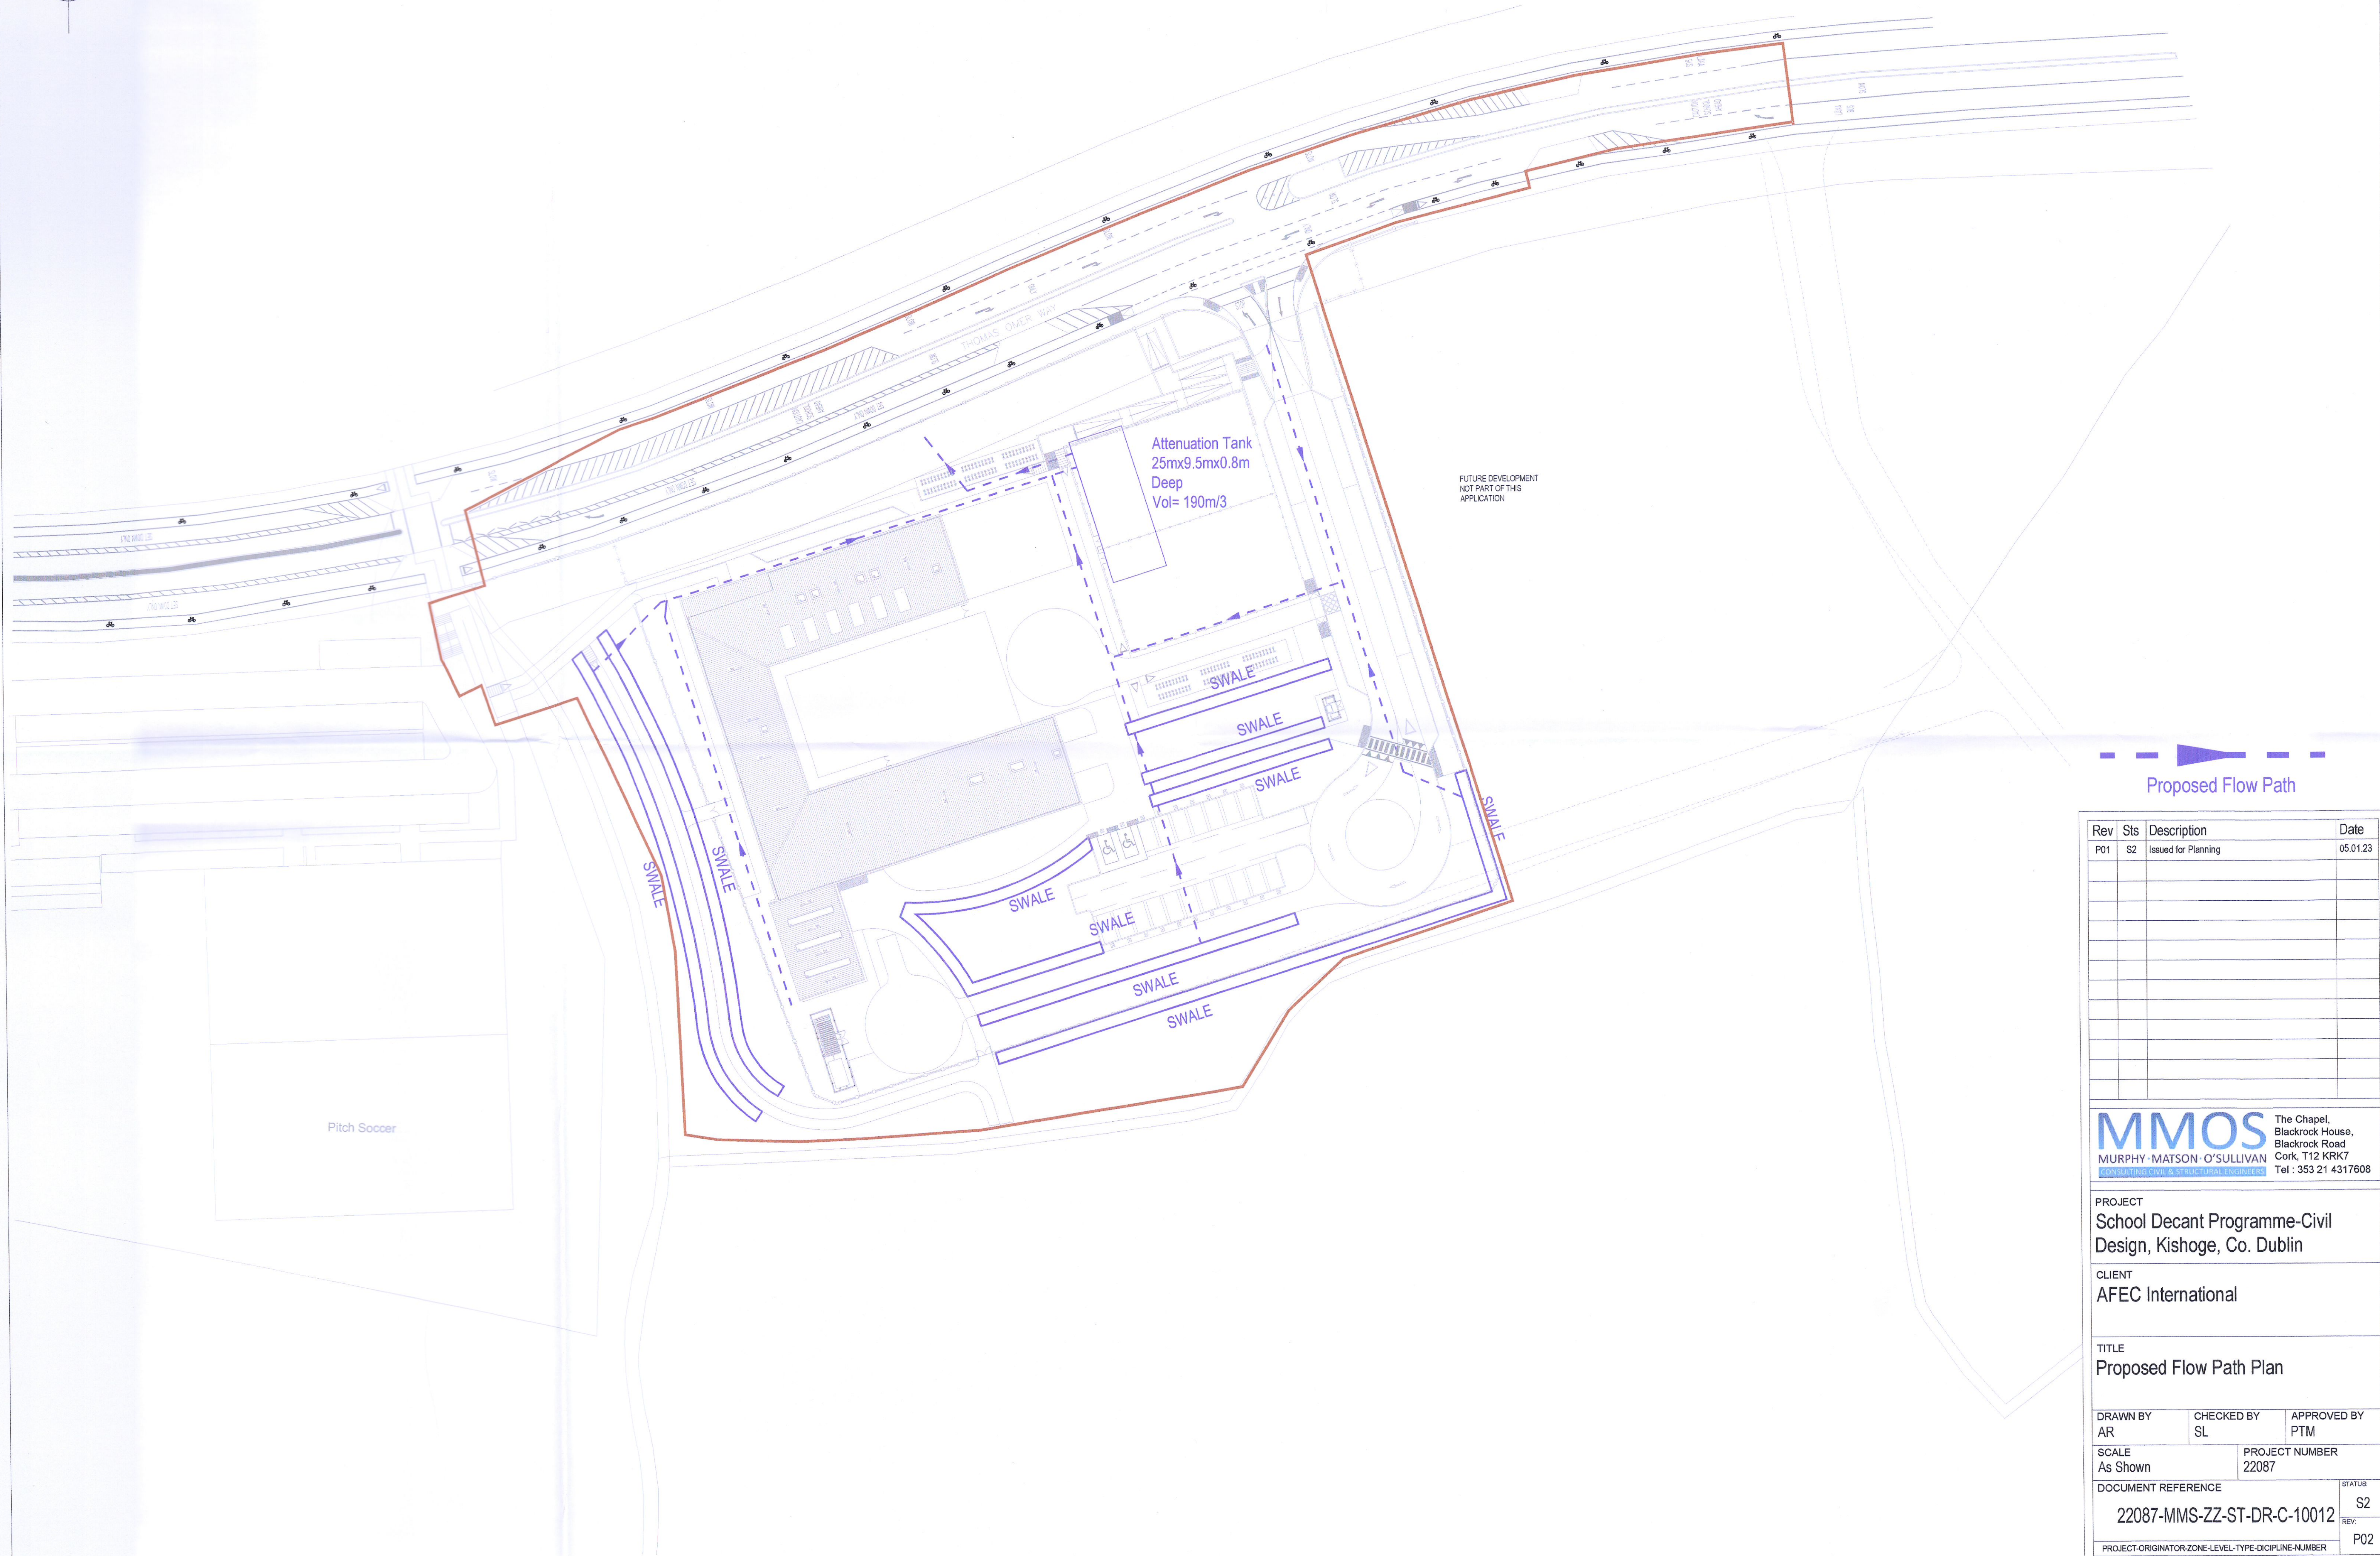

Proposed Flow Path

Rev	Sts	Description	Date
P01	S2	Issued for Planning	05.01.23

MMOS The Chapel,
Blackrock House,
Blackrock Road,
Cork, T12 KRK7
Tel : 353 21 4317606

PROJECT
School Decant Programme-Civil
Design, Kishoge, Co. Dublin

CLIENT
AFEC International

TITLE
Proposed Flow Path Plan

DRAWN BY AR	CHECKED BY SL	APPROVED BY PTM
SCALE As Shown	PROJECT NUMBER 22087	
DOCUMENT REFERENCE 22087-MMS-ZZ-ST-DR-C-10012	STATUS S2	REV P02
PROJECT-ORIGINATOR-ZONE-LEVEL-TYPE-DICIPLINE-NUMBER		