



NOTE:  
 1. No Dimensions to be scaled from this drawing.  
 2. All dimensions to be checked on site.  
 3. This drawing to be read in conjunction with relevant consultants drawings.

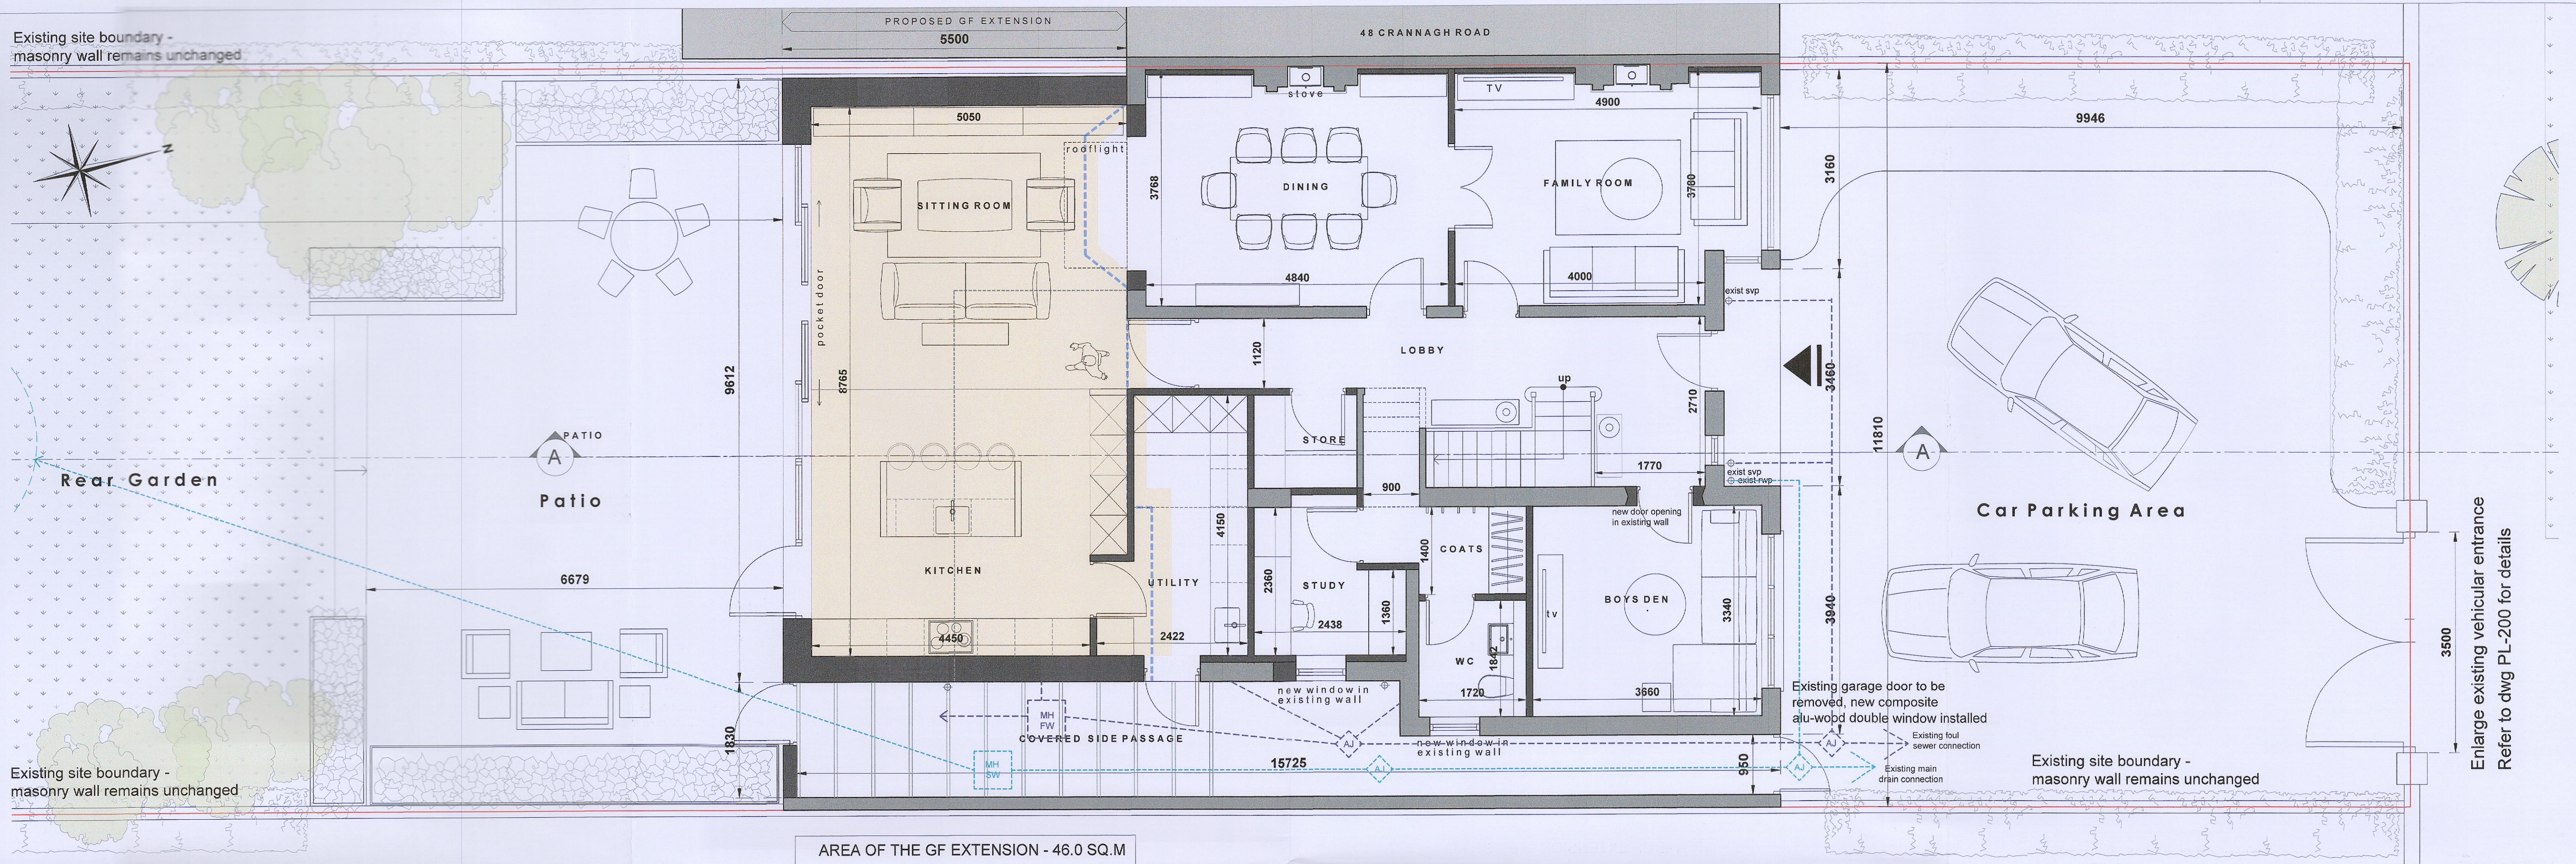

Proposed Ground Floor Layout  
 Scale 1:50 @ A1

Proposed Section A-A  
 Scale 1:50 @ A1

- KEY
- Site current application relates to outlined in red
  - Original structure to be retained (walls)
  - New structure
  - Proposed extension area / new build

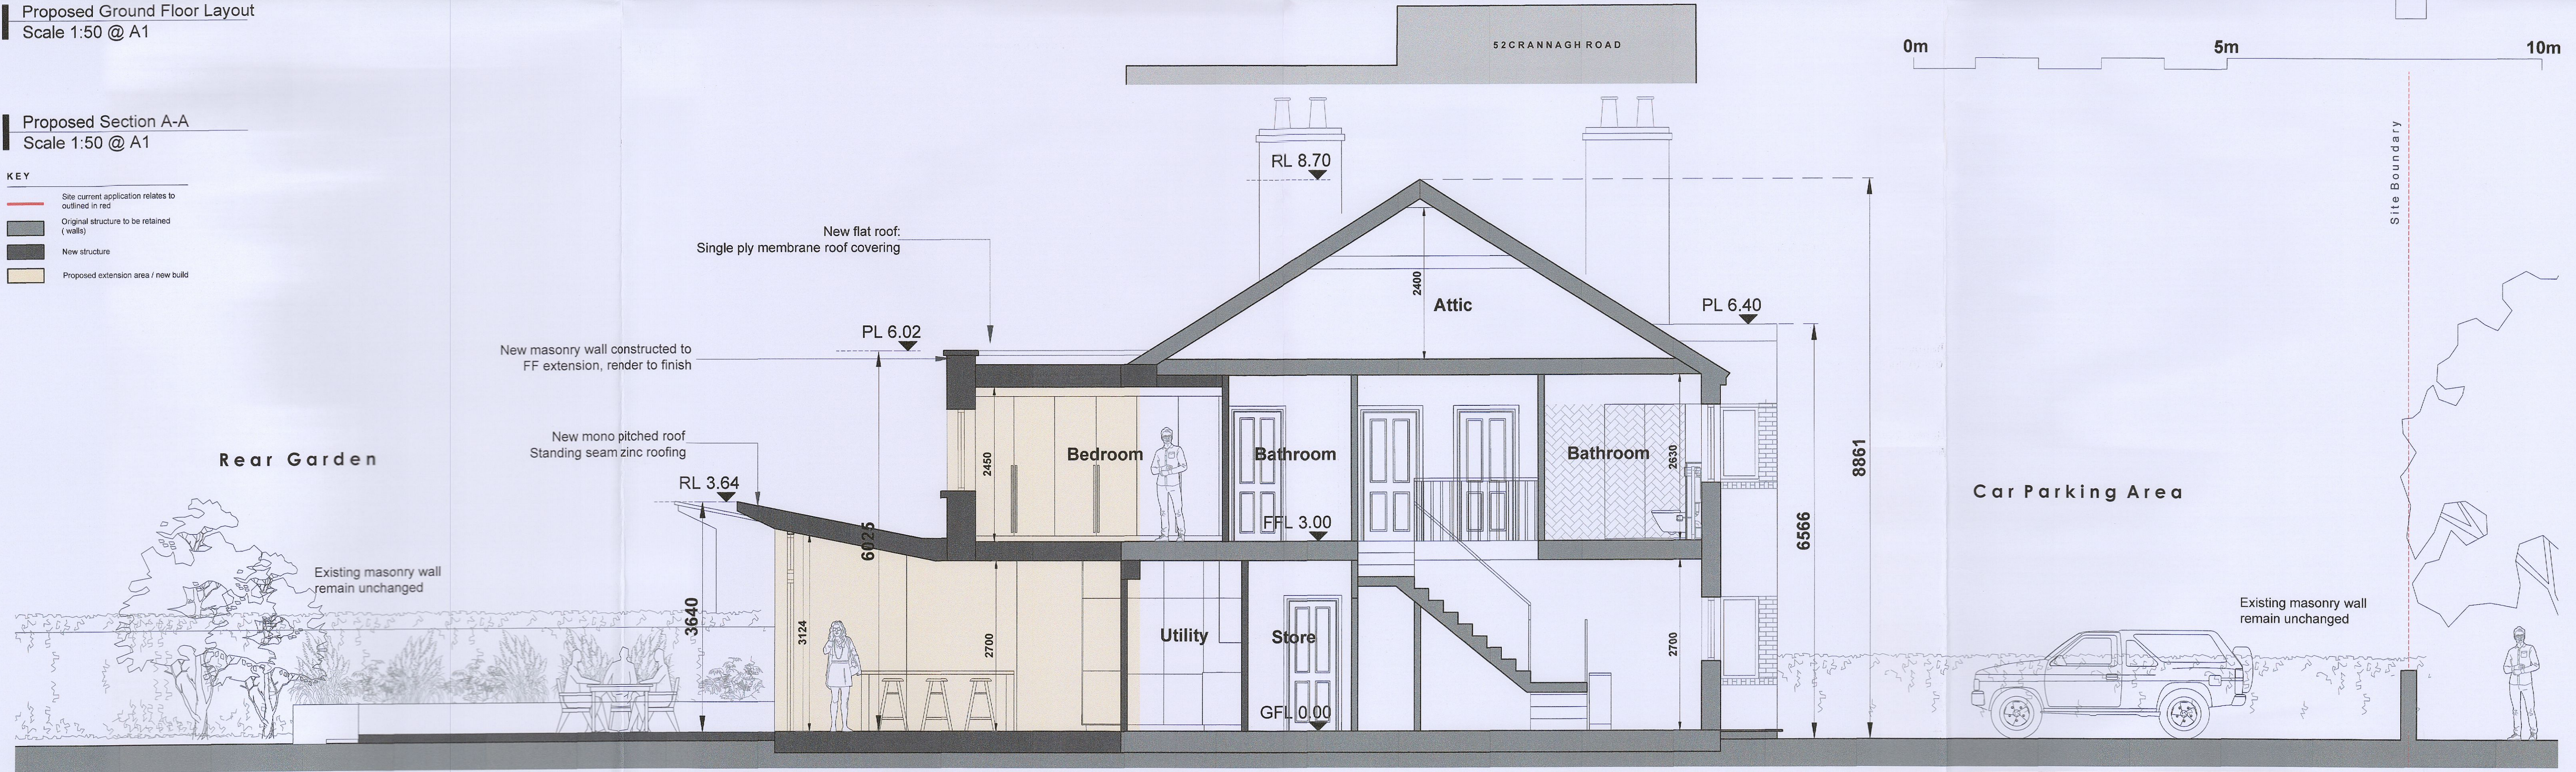

REV.	DATE	DESCRIPTION	DRAWN	REV.	DATE	DESCRIPTION	DRAWN	REV.	DATE	DESCRIPTION	DRAWN
A	25.10.22	Roof shape updated									
B	18.01.23	FF Extension Roof height updated									

PROPOSED GROUND LAYOUT & SECTION A-A

PL - 110

Proposed Alterations & Refurbishment  
 50 Crannagh Road

NOONAN MORAN ARCHITECTURE

139 Baggin Street Lower  
 Dublin 2, Ireland  
 T: +353 (0)1 618 97 35  
 E: info@noonanmoran.ie  
 www.noonanmoran.ie