


NO PART OF THIS DRAWING MAY BE REPRODUCED OR TRANSMITTED IN ANY FORM OR STORED IN ANY RETRIEVAL SYSTEM OF ANY NATURE WITHOUT THE WRITTEN PERMISSION OF MALONE O'REGAN CONSULTING ENGINEERS AS COPYRIGHT HOLDER EXCEPT AS AGREED FOR USE ON THE PROJECT FOR WHICH THE DRAWING WAS ORIGINALLY CREATED.

THIS DRAWING TO BE READ IN CONJUNCTION WITH ALL OTHER RELEVANT DRAWINGS, SPECIFICATIONS AND THE PRELIMINARY HEALTH & SAFETY PLAN.

ALL DIMENSIONS ARE IN mm UNLESS NOTED OTHERWISE. DO NOT SCALE DIMENSIONS.

THE CONTRACTOR SHALL CHECK ALL DIMENSIONS PRIOR TO THE COMMENCEMENT OF CONSTRUCTION. ALL DISCREPANCIES SHALL BE REPORTED TO THIS OFFICE IN WRITING.

NOTES

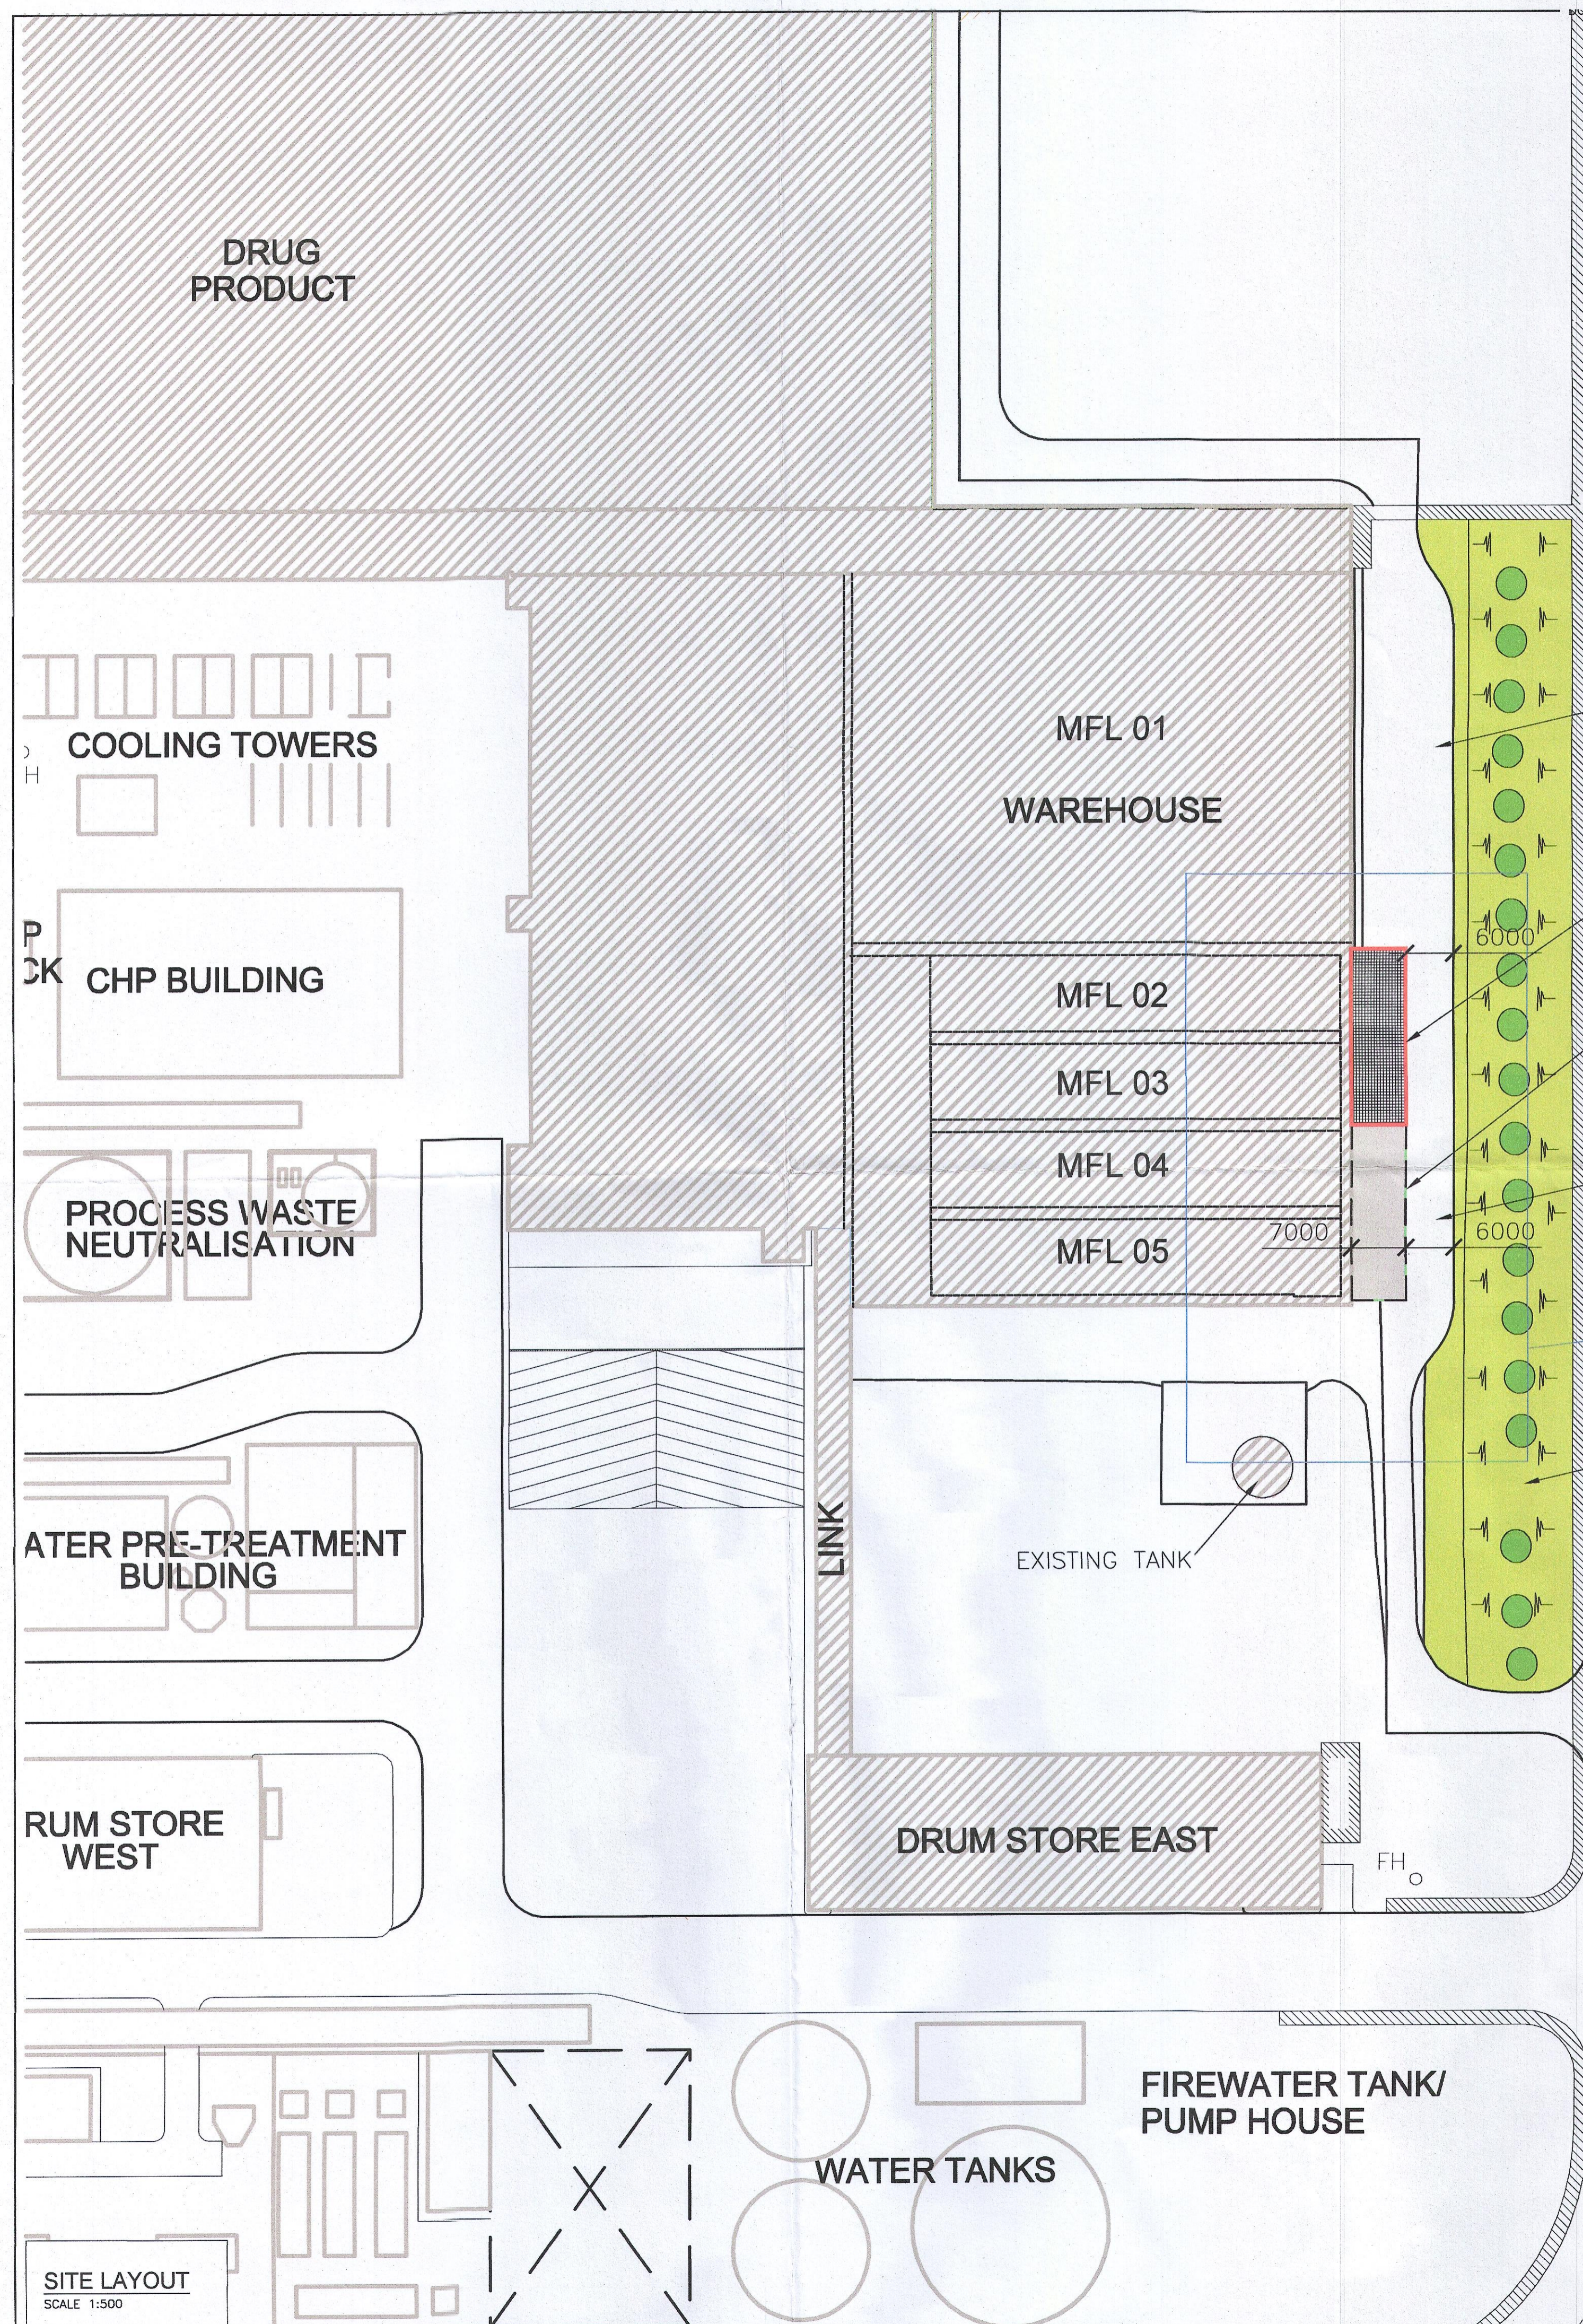


EXISTING FIRE TENDER ACCESS ROAD

PROPOSED REFRIGERATION PLANT PLATFORM


EXISTING REFRIGERATION PLANT PLATFORM


EXISTING FIRE TENDER ACCESS ROAD

EXISTING GRASSED EMBANKMENT

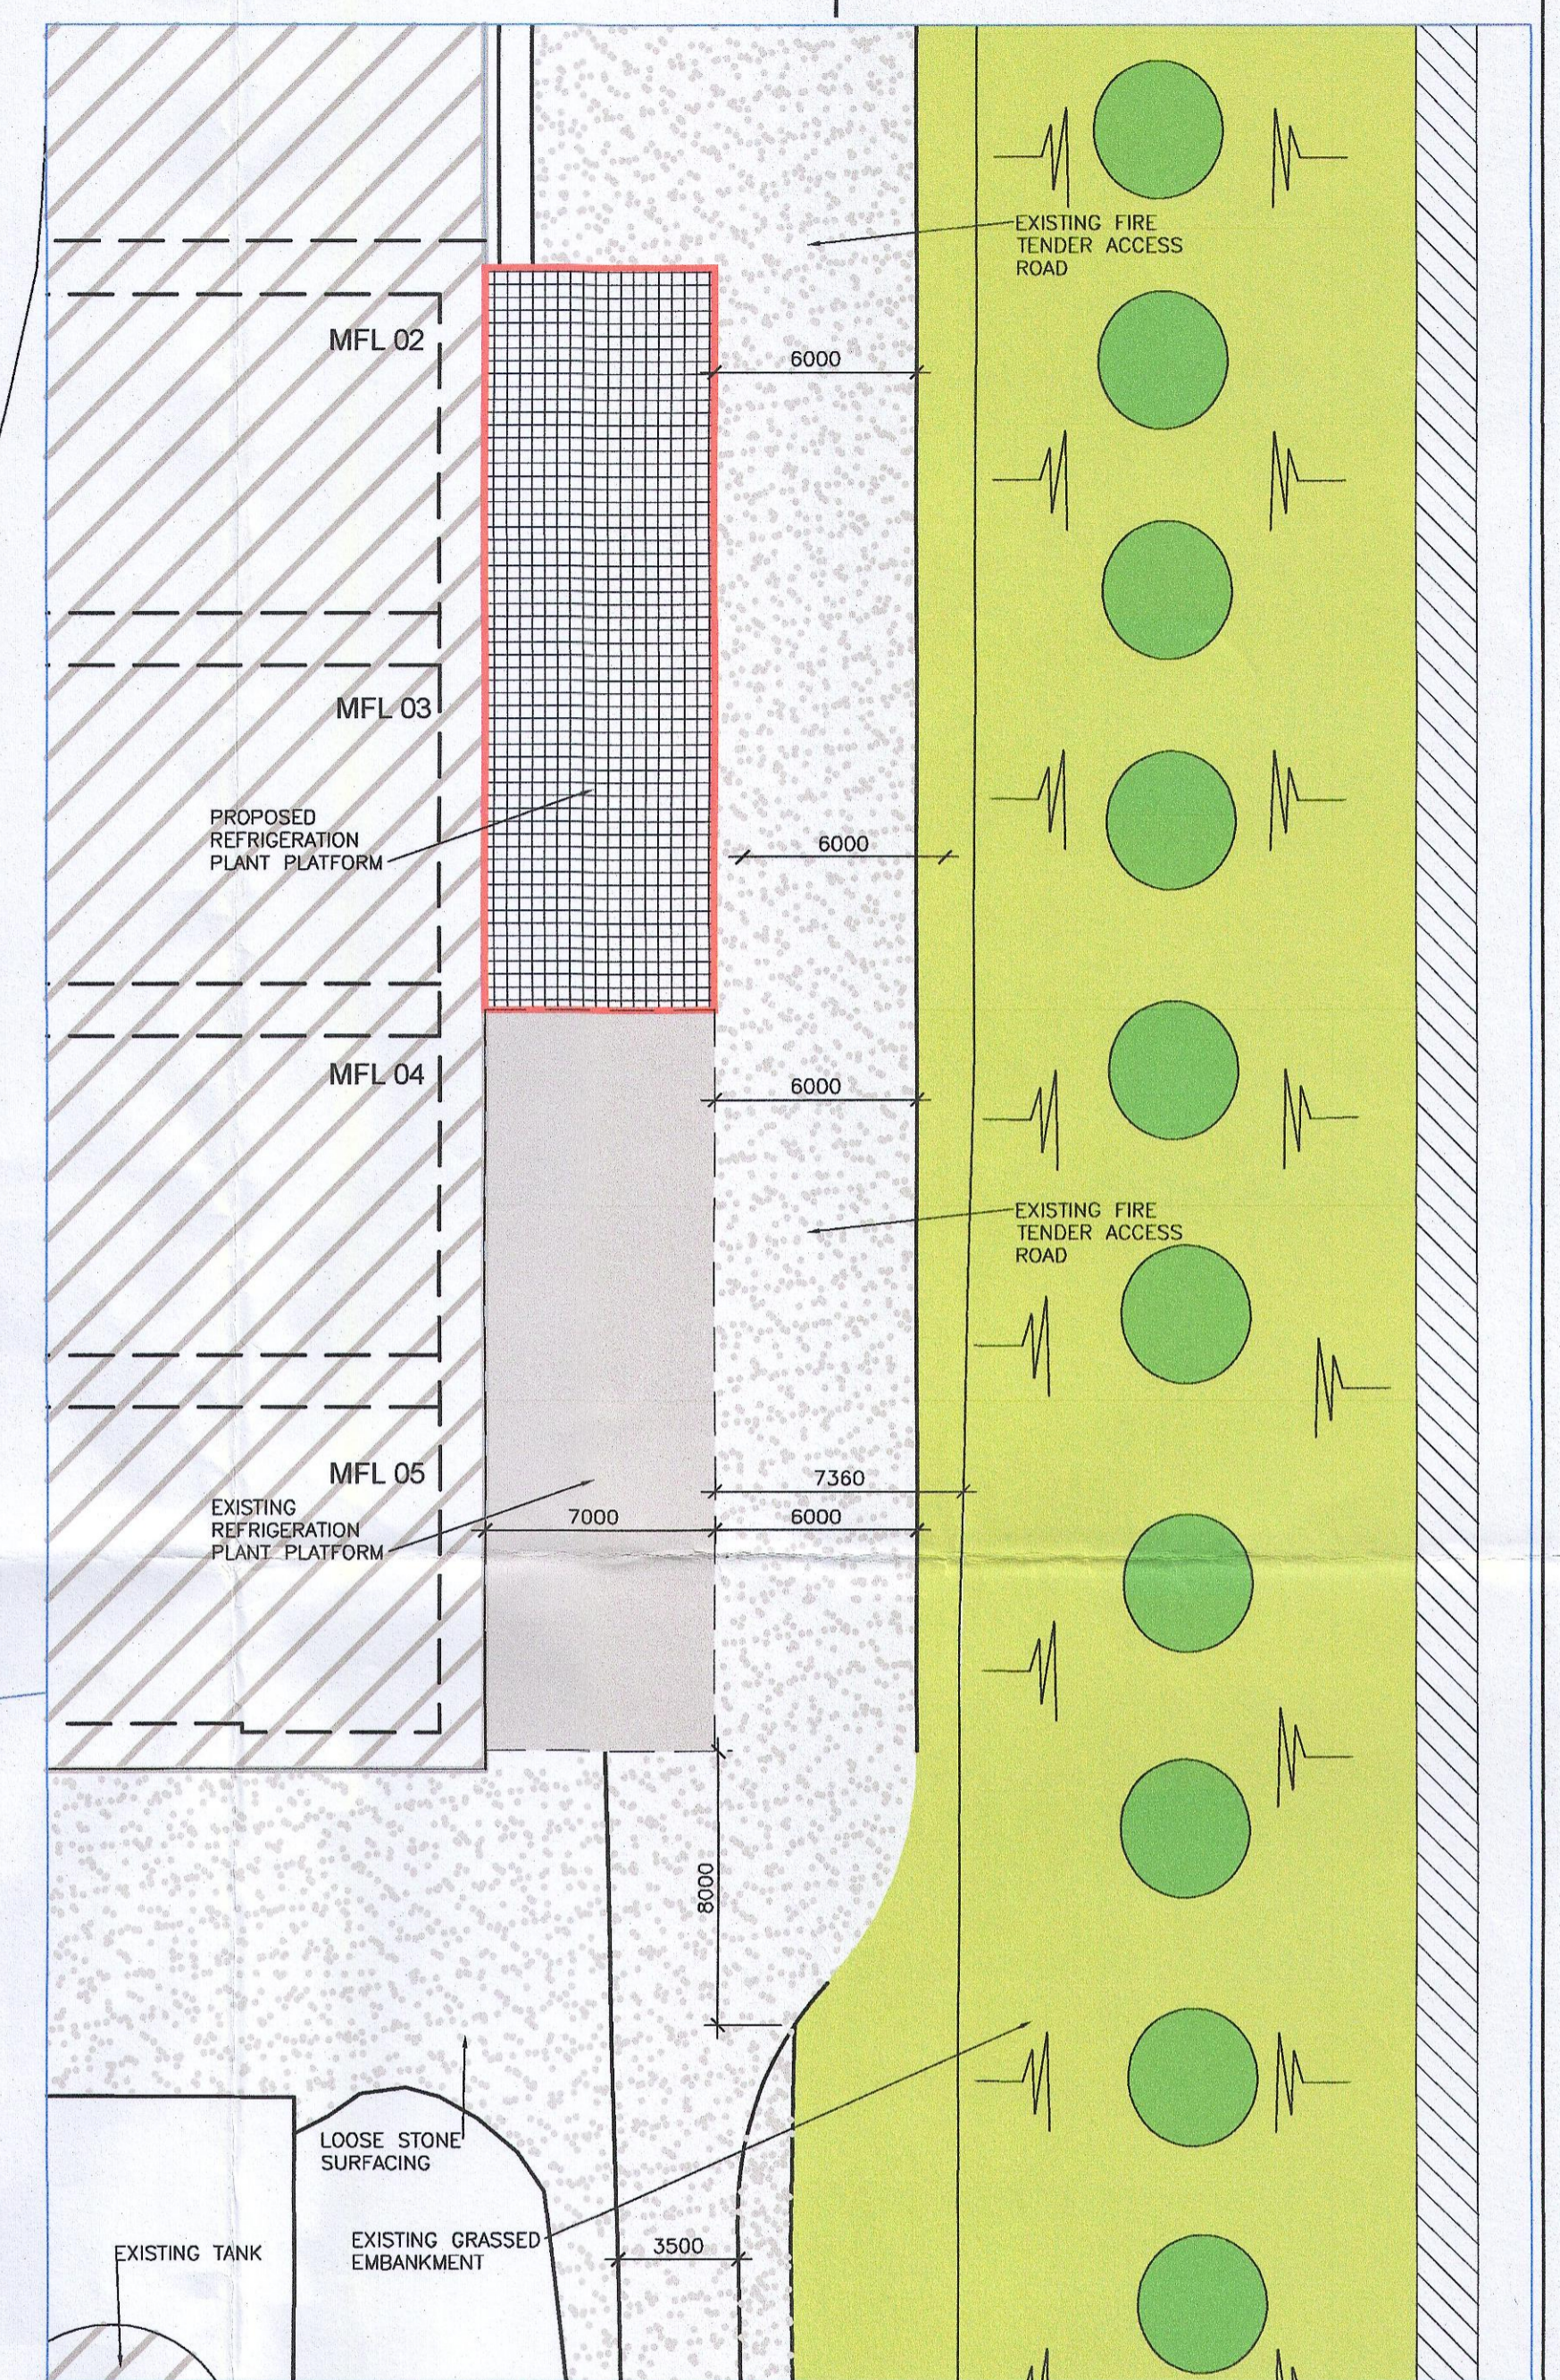

GANTRY PLATFORM SITE LAYOUT
SCALE 1:200

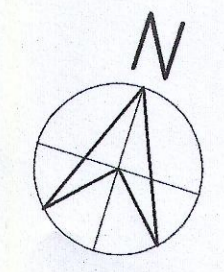

0	ISSUED FOR APPLICATION	11.01.2023	SR	SR			
REV	DESCRIPTION	DATE	BY	CHK			
STATUS							
PLANNING							
		Unit 2B Richview Office Park, Clonskeagh, DUBLIN 14 D14 XT57 T: +353 1 260 2655 E: dublin@morco.ie W: www.malonooregan.ie					
MALONE O'REGAN CONSULTING ENGINEERS		Offices also in: GALWAY T: +353 91 531 069 E: galway@morco.ie LONDON T: +44 208 528 1685 E: london@morco.ie WATERFORD T: +353 51 876 855 E: waterford@morco.ie					
CLIENT: PFIZER GRANCE CASTLE							
JOB NAME: MFL02 REFRIGERATION SYSTEM REPLACEMENT							
DRG NAME: SITE LAYOUT							
JOB REF	SHEET	SCALE	DATE	BY	ENG	APP	REV.
22042	A1	AS SHOWN	OCT '22	SR	CM	ND	0
DRG NO: PGCML2-SI-DR-MOR-CE-00102							

SITE LAYOUT
SCALE 1:500