



- NOTES:
- DO NOT SCALE. USE FIGURED DIMENSIONS ONLY.
  - THIS DRAWING IS TO BE READ IN CONJUNCTION WITH ALL OTHER RELEVANT ARCHITECTURAL AND ENGINEERING DRAWINGS.

**LEGEND**

	SCOPE OF WORK BOUNDARY
	EXISTING WATERMAIN
	PROPOSED 250mmØ PE WATERMAIN
	PROPOSED 150mmØ PE WATERMAIN
	PROPOSED 100mmØ PE WATERMAIN
	PROPOSED WATERMAIN TO BE CONSTRUCTED IN THE FUTURE
	PROPOSED SLUICE VALVE
	PROPOSED HYDRANT
	PROPOSED BULK WATER METER
	PROPOSED SCOUR VALVE
	PROPOSED AIR VALVE
	PROPOSED WASHOUT HYDRANT
	PROPOSED NON RETURN VALVE
	PROPOSED BLANK CAP
	PROPOSED BOUNDARY BOX AND 25 mmØ CONNECTION

NOTE: THE CONTRACTOR IS RESPONSIBLE FOR ENSURING ALL WORKS ARE CARRIED OUT IN ACCORDANCE WITH THE FOLLOWING CODES OF PRACTICE AND STANDARD DETAILS:

- CODE OF PRACTICE FOR WATER INFRASTRUCTURE VERSION IW-CDS-5020-03 (REVISION 2) – JULY 2020
- WATER INFRASTRUCTURE STANDARD DETAILS VERSION IW-CDS-5020-01 (REVISION 4) – JULY 2020 AND QUALITY ASSURANCE REGIME;
- QUALITY ASSURANCE (QA) DESIGN REQUIREMENTS MANUAL IW-CDS-5010-01 (REVISION 3) – AUGUST 2020
- QUALITY ASSURANCE (QA) FIELD INSPECTION REQUIREMENTS MANUAL IW-CDS-5010-02 (REVISION 3) – AUGUST 2020

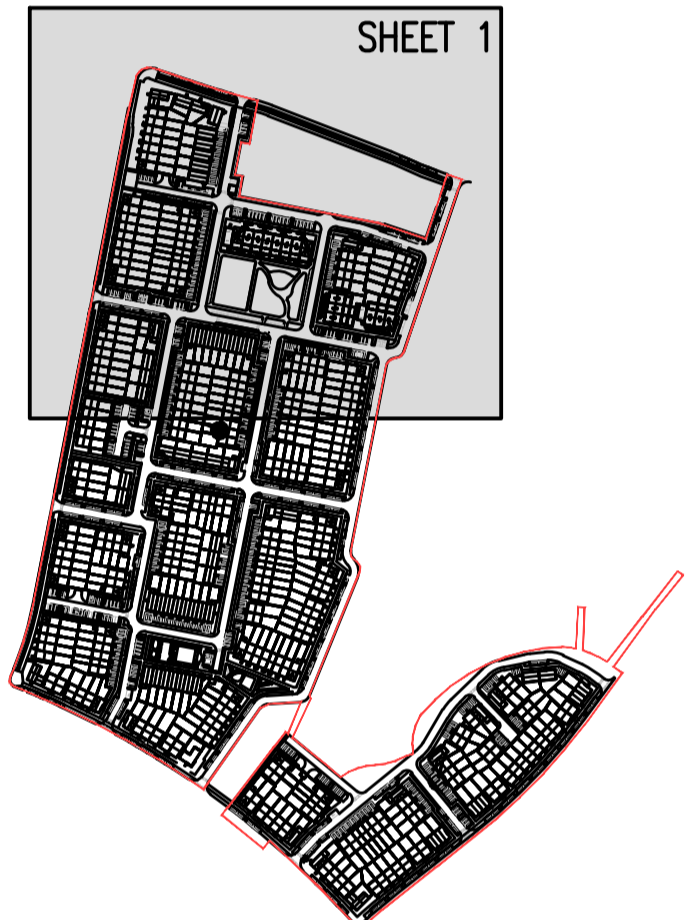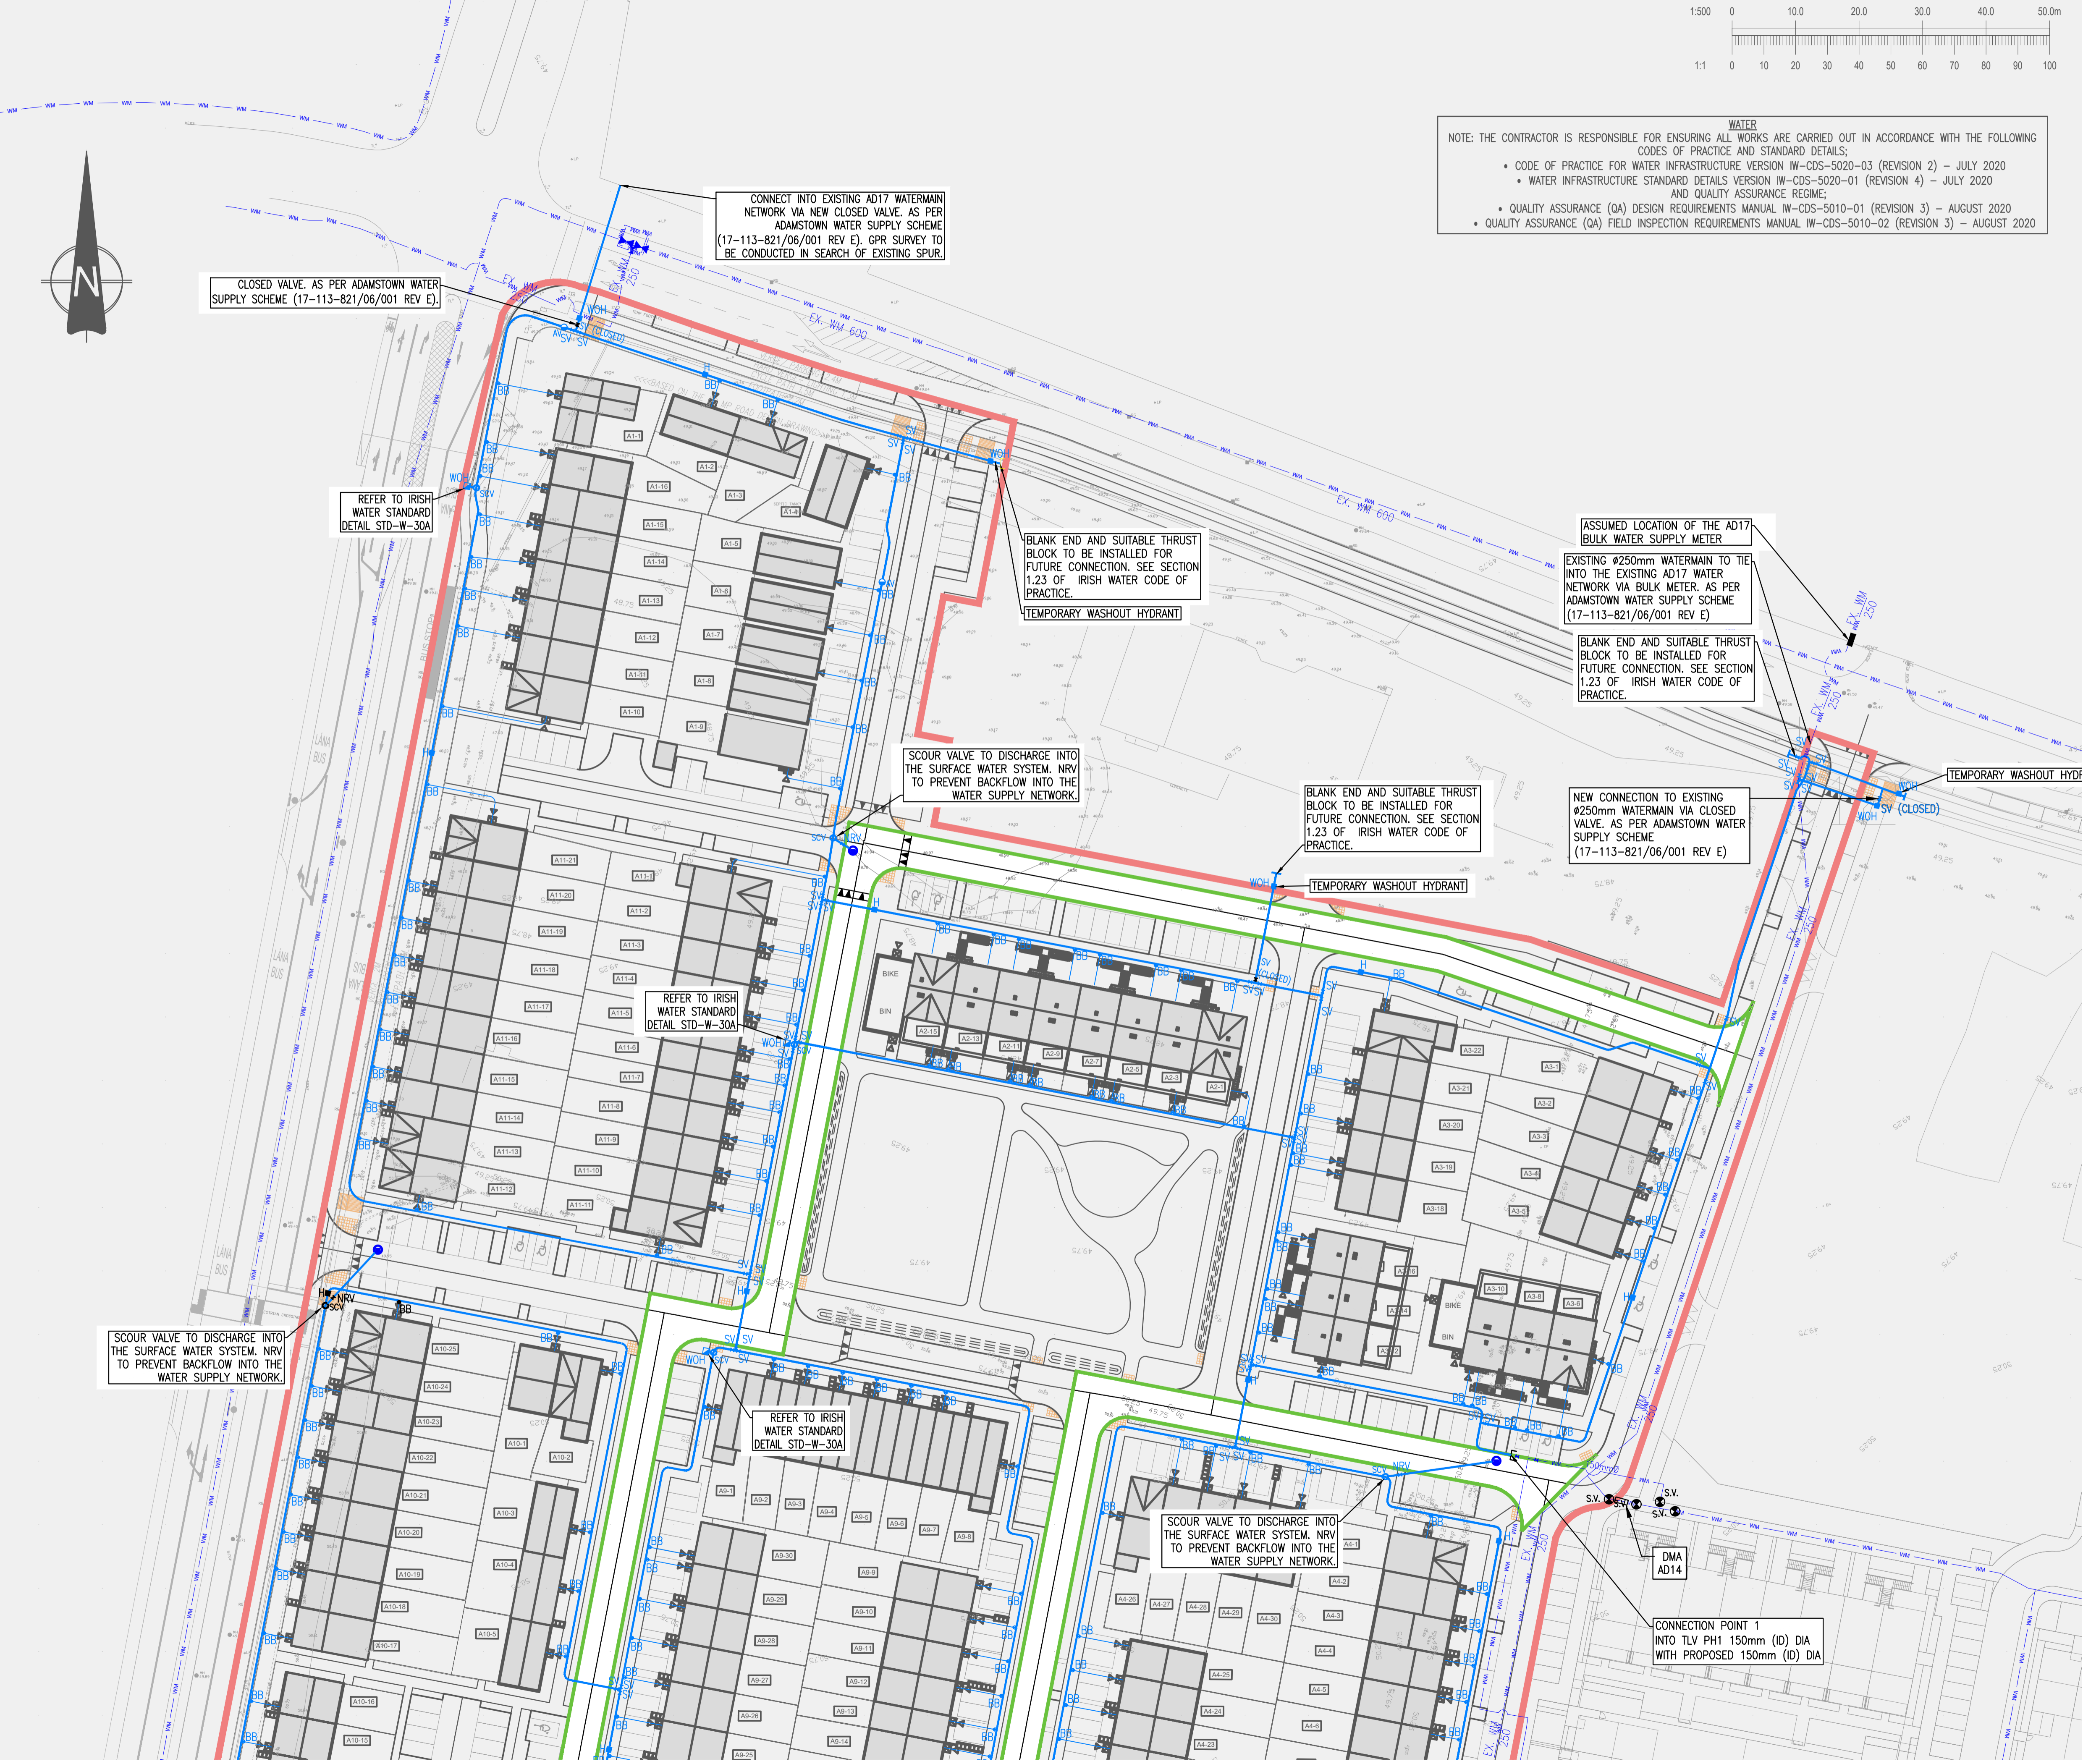

KEYPLAN  
SCALE 1:5000

Ordnance Survey Ireland Licence  
No. EN 0006022 © Ordnance Survey Ireland/Government of Ireland.

REV.	DATE	AMENDMENT	PW	IW
20/01/23		IRISH WATER SUBMISSION - PHASE 1 SOW - 193 UNITS		
			DRN	APPD

STATUS **FOR INFORMATION ONLY NOT FOR CONSTRUCTION**

**Waterman Moylan**  
Engineering Consultants  
BLOCK 5, EASTPOINT BUSINESS PARK, ALFIE BYRNE ROAD, DUBLIN D03 H3F4 IRELAND. Tel: (01) 664 8900  
Email: info@waterman-moylan.ie www.waterman-moylan.ie

CLIENT **QUINTAIN DEVELOPMENTS IRELAND Ltd.**  
ARCHITECT **MOLA ARCHITECTS**  
PROJECT **TANDY'S LANE VILLAGE - PHASE 2**

TITLE **PROPOSED WATERMAIN LAYOUT SHEET 1 OF 3**

DRAWN	DESIGNED	APPROVED	DATE
PW	JB	IW	JAN. 2023
SCALE	JOB NO.	DRG. NO.	REVISION
1:500 0A1	21-058	T1300	-

© 2017. This drawing is copyright. No part of this document may be reproduced or transmitted in any form or stored in any retrieval system or any nature without the written permission of the consulting engineer or copyright holder except as agreed for use on the project for which the document was originally issued.