




NOTES:

1. DO NOT SCALE. USE FIGURED DIMENSIONS ONLY.
2. THIS DRAWING IS TO BE READ IN CONJUNCTION WITH ALL OTHER RELEVANT ARCHITECTURAL AND ENGINEERING DRAWINGS.

LEGEND:

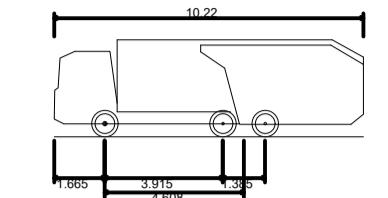

Phoenix 2-20W (with Elite 2 6x4 chassis)
 Overall Length 10.220m
 Overall Width 2.530m
 Overall Body Height 3.211m
 Min Body Ground Clearance 0.416m
 Track Width 2.530m
 Lock-to-lock time 4.09s
 Curb to Curb Turning Radius 9.450m

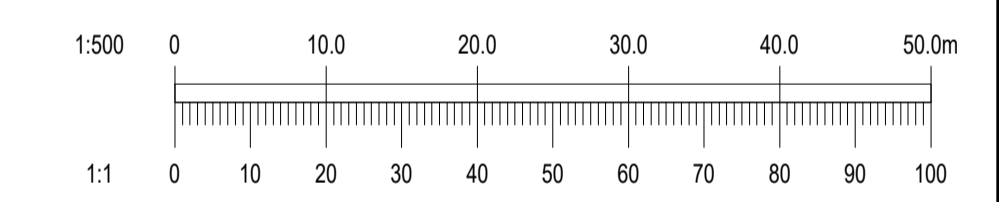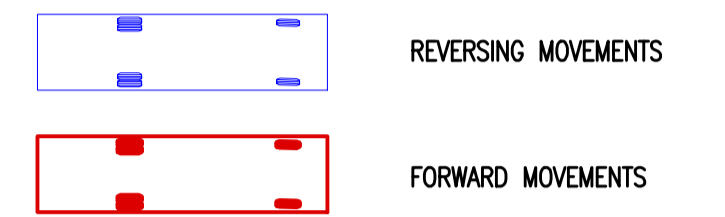

Ordnance Survey Ireland Ordnance Survey Ireland Licence
 No. EN 0006022 © Ordnance Survey
 Ireland/Government of Ireland.

REV. DATE	27/01/23	PLANNING COMPLIANCE ISSUE	PW	JB
		AMENDMENT	DRN	APPD

STATUS **FOR PLANNING ONLY
 NOT FOR CONSTRUCTION**

Waterman Moylan
 Engineering Consultants
 BLOCK 5, EASTPOINT BUSINESS PARK, ALFIE BYRNE ROAD,
 DUBLIN D03 H3F4 IRELAND. Tel: (01) 664 8900
 Email: info@waterman-moylan.ie www.waterman-moylan.ie

CLIENT **QUINTAIN DEVELOPMENTS IRELAND Ltd.**
 ARCHITECT **MOLA ARCHITECTS**
 PROJECT **TANDY'S LANE VILLAGE - PHASE 2 - SITE 2**

TITLE **PROPOSED REFUSE VEHICLE
 SWEEP PATH ANALYSIS**

DRAWN PW	DESIGNED JB	APPROVED IW	DATE JAN. 2023
SCALE 1:500 @A1	JOB NO. 21-058	DRG. NO. P1131	REVISION -

© 2023. This drawing is copyright. No part of this document may be reproduced or transmitted in any form or stored in any retrieval system of any kind without the written permission of the consulting engineer in copyright. Under no circumstances shall the engineer be held liable for any loss or damage arising from the use of this drawing.