



**LEGEND:**

- PROPOSED CYCLE TRACK
- PROPOSED FOOTPATH
- PROPOSED ROAD PAVEMENT
- PROPOSED RAISED TABLE SURFACE
- PROPOSED SHARED SURFACE
- BUFF COLORED TACTILE PAVING AT UNCONTROLLED CROSSING
- BUFF COLORED CORDUROY PAVING
- IN SITU CONCRETE DROPPED KERBS TO BE MAINTAINED AT ENTRANCES
- IN SITU CONCRETE STANDARD KERB 125mm UPSTAND TO TII-CC-SCD-01102
- IN SITU CONCRETE DROPPED KERB 0-6mm UPSTAND TO TII-CC-SCD-01102
- IN SITU CONCRETE TRANSITION KERB TO TII-CC-SCD-01102

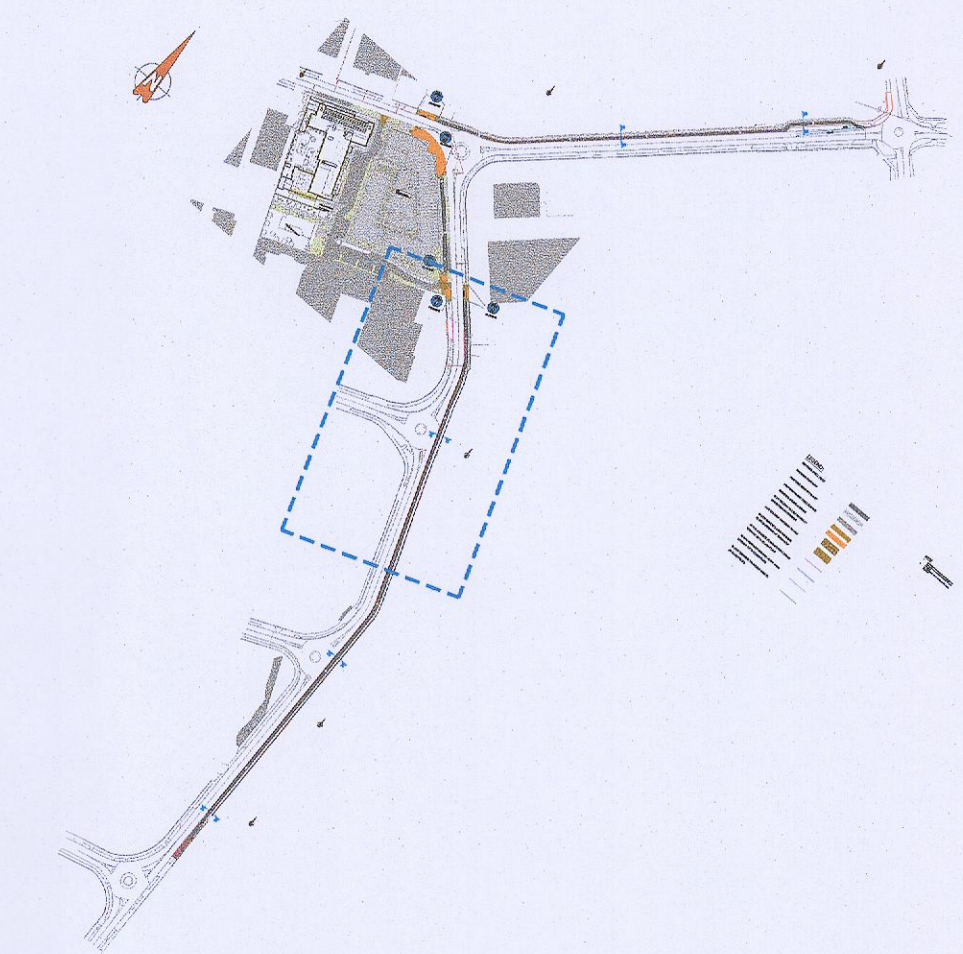

**NOTES**

1. ALL EXISTING STREET FURNITURE AND SIGNAGE TO BE RELOCATED THROUGH AGREEMENT WITH THE LOCAL AUTHORITY
2. ALL DIMENSIONS ARE IN METERS UNLESS STATED OTHERWISE

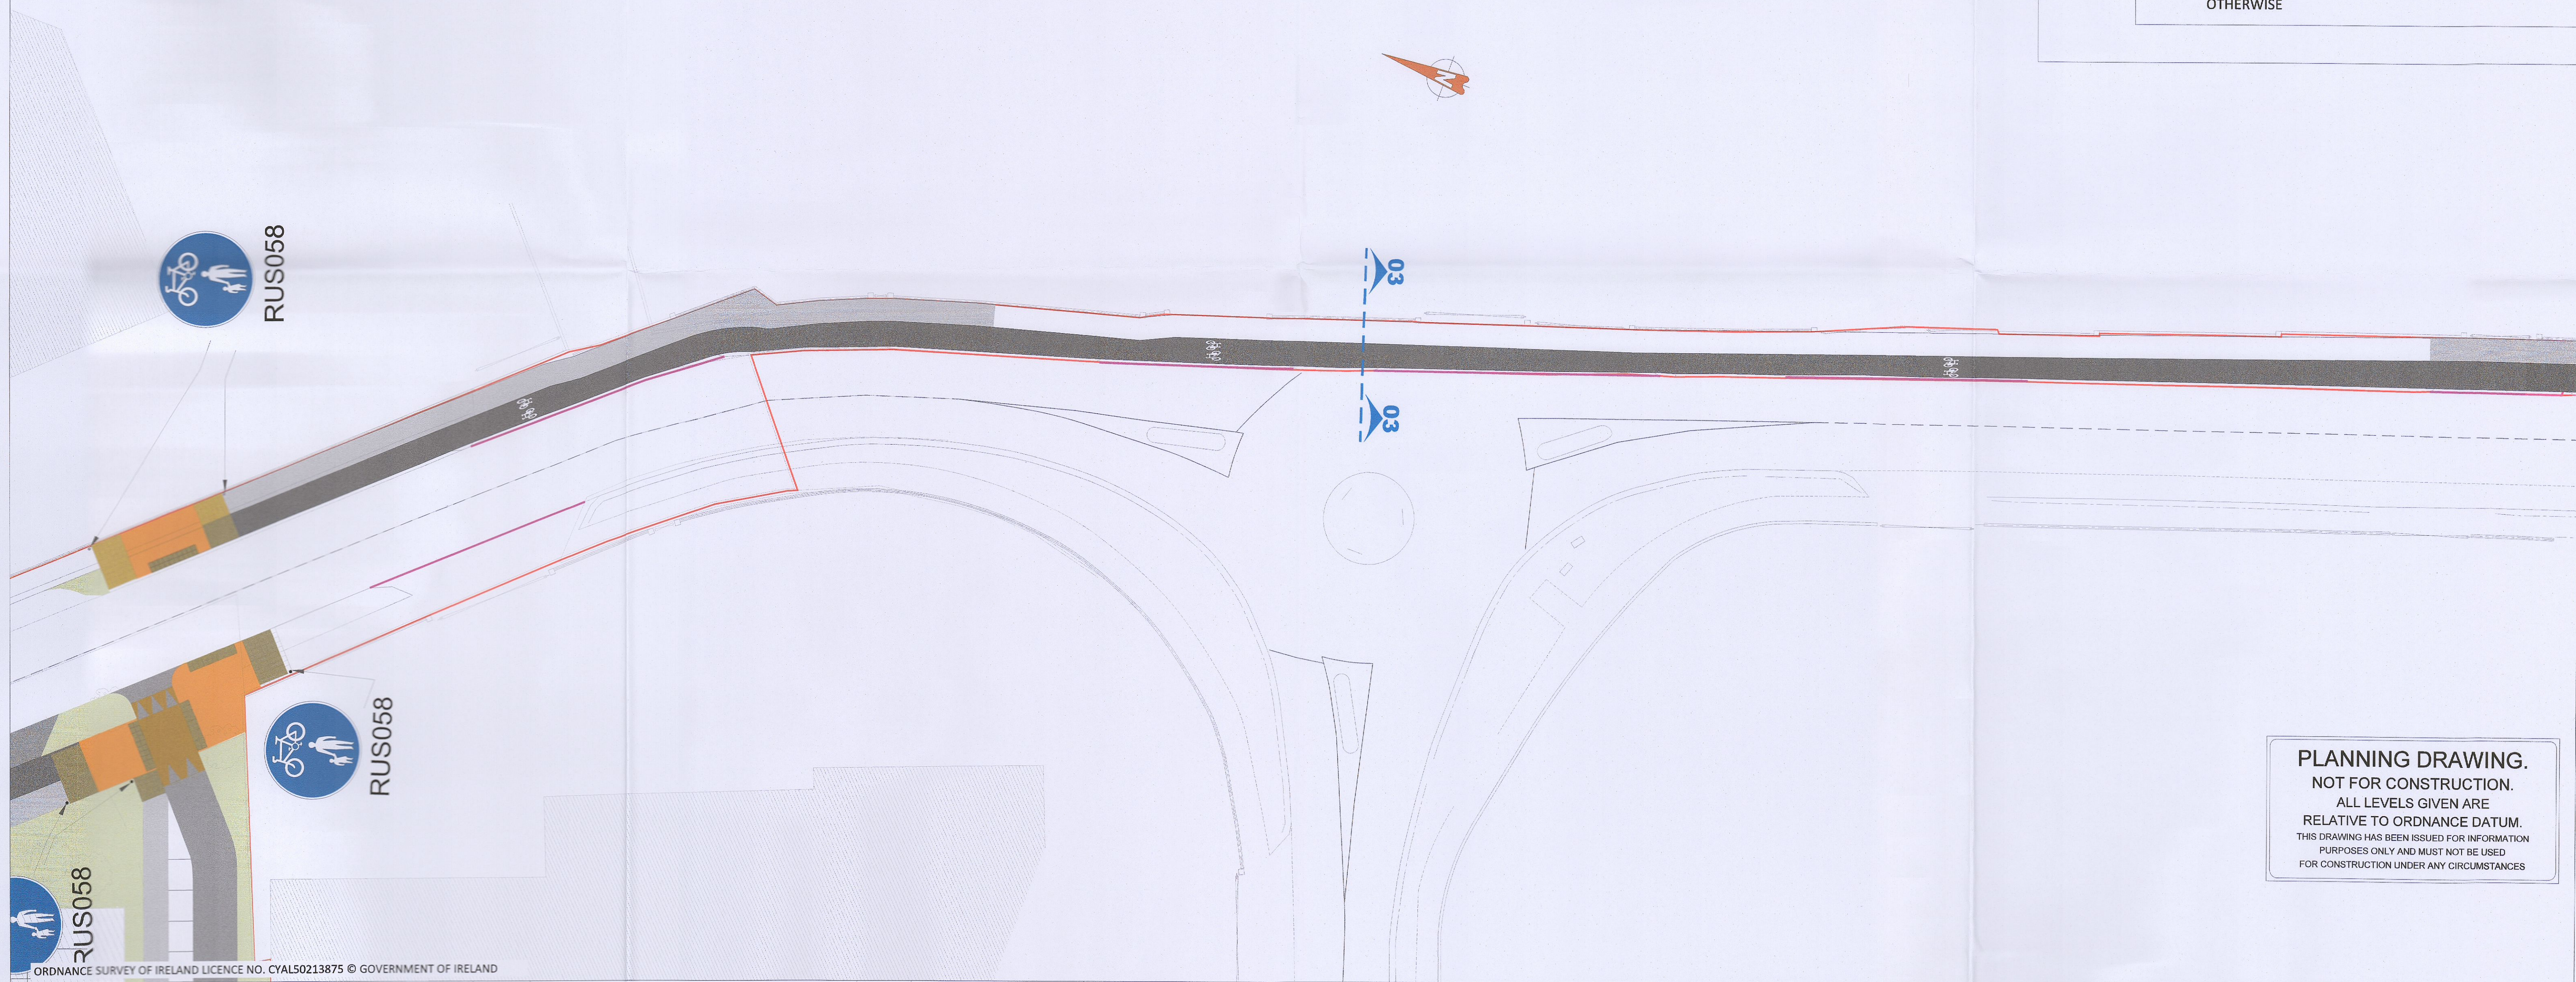


**PLANNING DRAWING.**  
 NOT FOR CONSTRUCTION.  
 ALL LEVELS GIVEN ARE  
 RELATIVE TO ORDNANCE DATUM.  
 THIS DRAWING HAS BEEN ISSUED FOR INFORMATION  
 PURPOSES ONLY AND MUST NOT BE USED  
 FOR CONSTRUCTION UNDER ANY CIRCUMSTANCES

ORDNANCE SURVEY OF IRELAND LICENCE NO. CYALS0213875 © GOVERNMENT OF IRELAND

- FOR SETTING OUT REFER TO ARCHITECT'S DRAWINGS.
- THIS DRAWING TO BE READ IN CONJUNCTION WITH ALL OTHER ARCHITECTURAL AND ENGINEERING DRAWINGS AND ALL OTHER RELEVANT DRAWINGS AND SPECIFICATIONS.
- DO NOT SCALE THIS DRAWING. USE FIGURED DIMENSIONS ONLY.
- NO PART OF THIS DOCUMENT MAY BE REPRODUCED OR TRANSMITTED IN ANY FORM OR STORED IN ANY RETRIEVAL SYSTEM OF ANY NATURE WITHOUT THE WRITTEN PERMISSION OF O'CONNOR SUTTON CRONIN AS COPYRIGHT HOLDER EXCEPT AS AGREED FOR USE ON THE PROJECT FOR WHICH THE DOCUMENT WAS ORIGINALLY ISSUED.

Rev No.	Date	Revision Note	Drn by	Chkd by	Rev No.	Date	Revision Note	Drn by	Chkd by
P01	03.11.22	SUITABLE FOR PLANNING	JC	PR					
P02	14.12.22	SUITABLE FOR REVIEW/COMMENTS	NAT	PR					
P03	01.02.23	SUITABLE FOR PLANNING	JC	PR					

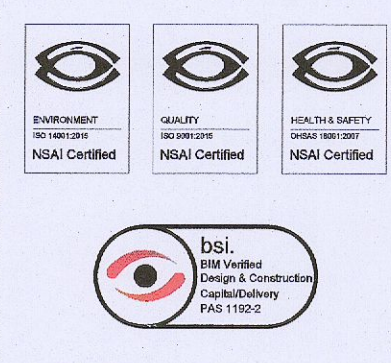

Head Office,  
9 Prussia Street,  
Dublin 7,  
D07 KT57

TEL +353 (0)1 8682000  
e: [contactus@ocsc.ie](mailto:contactus@ocsc.ie)  
w: [www.ocsc.ie](http://www.ocsc.ie)

Dublin | London | Belfast | Galway | Cork



Client: **BARTRA PROPERTY COOKSTOWN LIMITED**  
 Project: **TRANSITIONAL CARE FACILITY COOKSTOWN INDUSTRIAL ESTATE, DUBLIN 24**

Title: **PROPOSED ROAD LAYOUT SHEET 4 OF 6**

Code	Originator	Zone	Level	Type	Role	Number	Status	Revision
B981	OCSC	XX	XX	DR	C	1114	S4	P03

Date: NOV'22 Scale: 1:250 @ A1 Drn by:JC Chkd by:PR Aprvd by:AH