
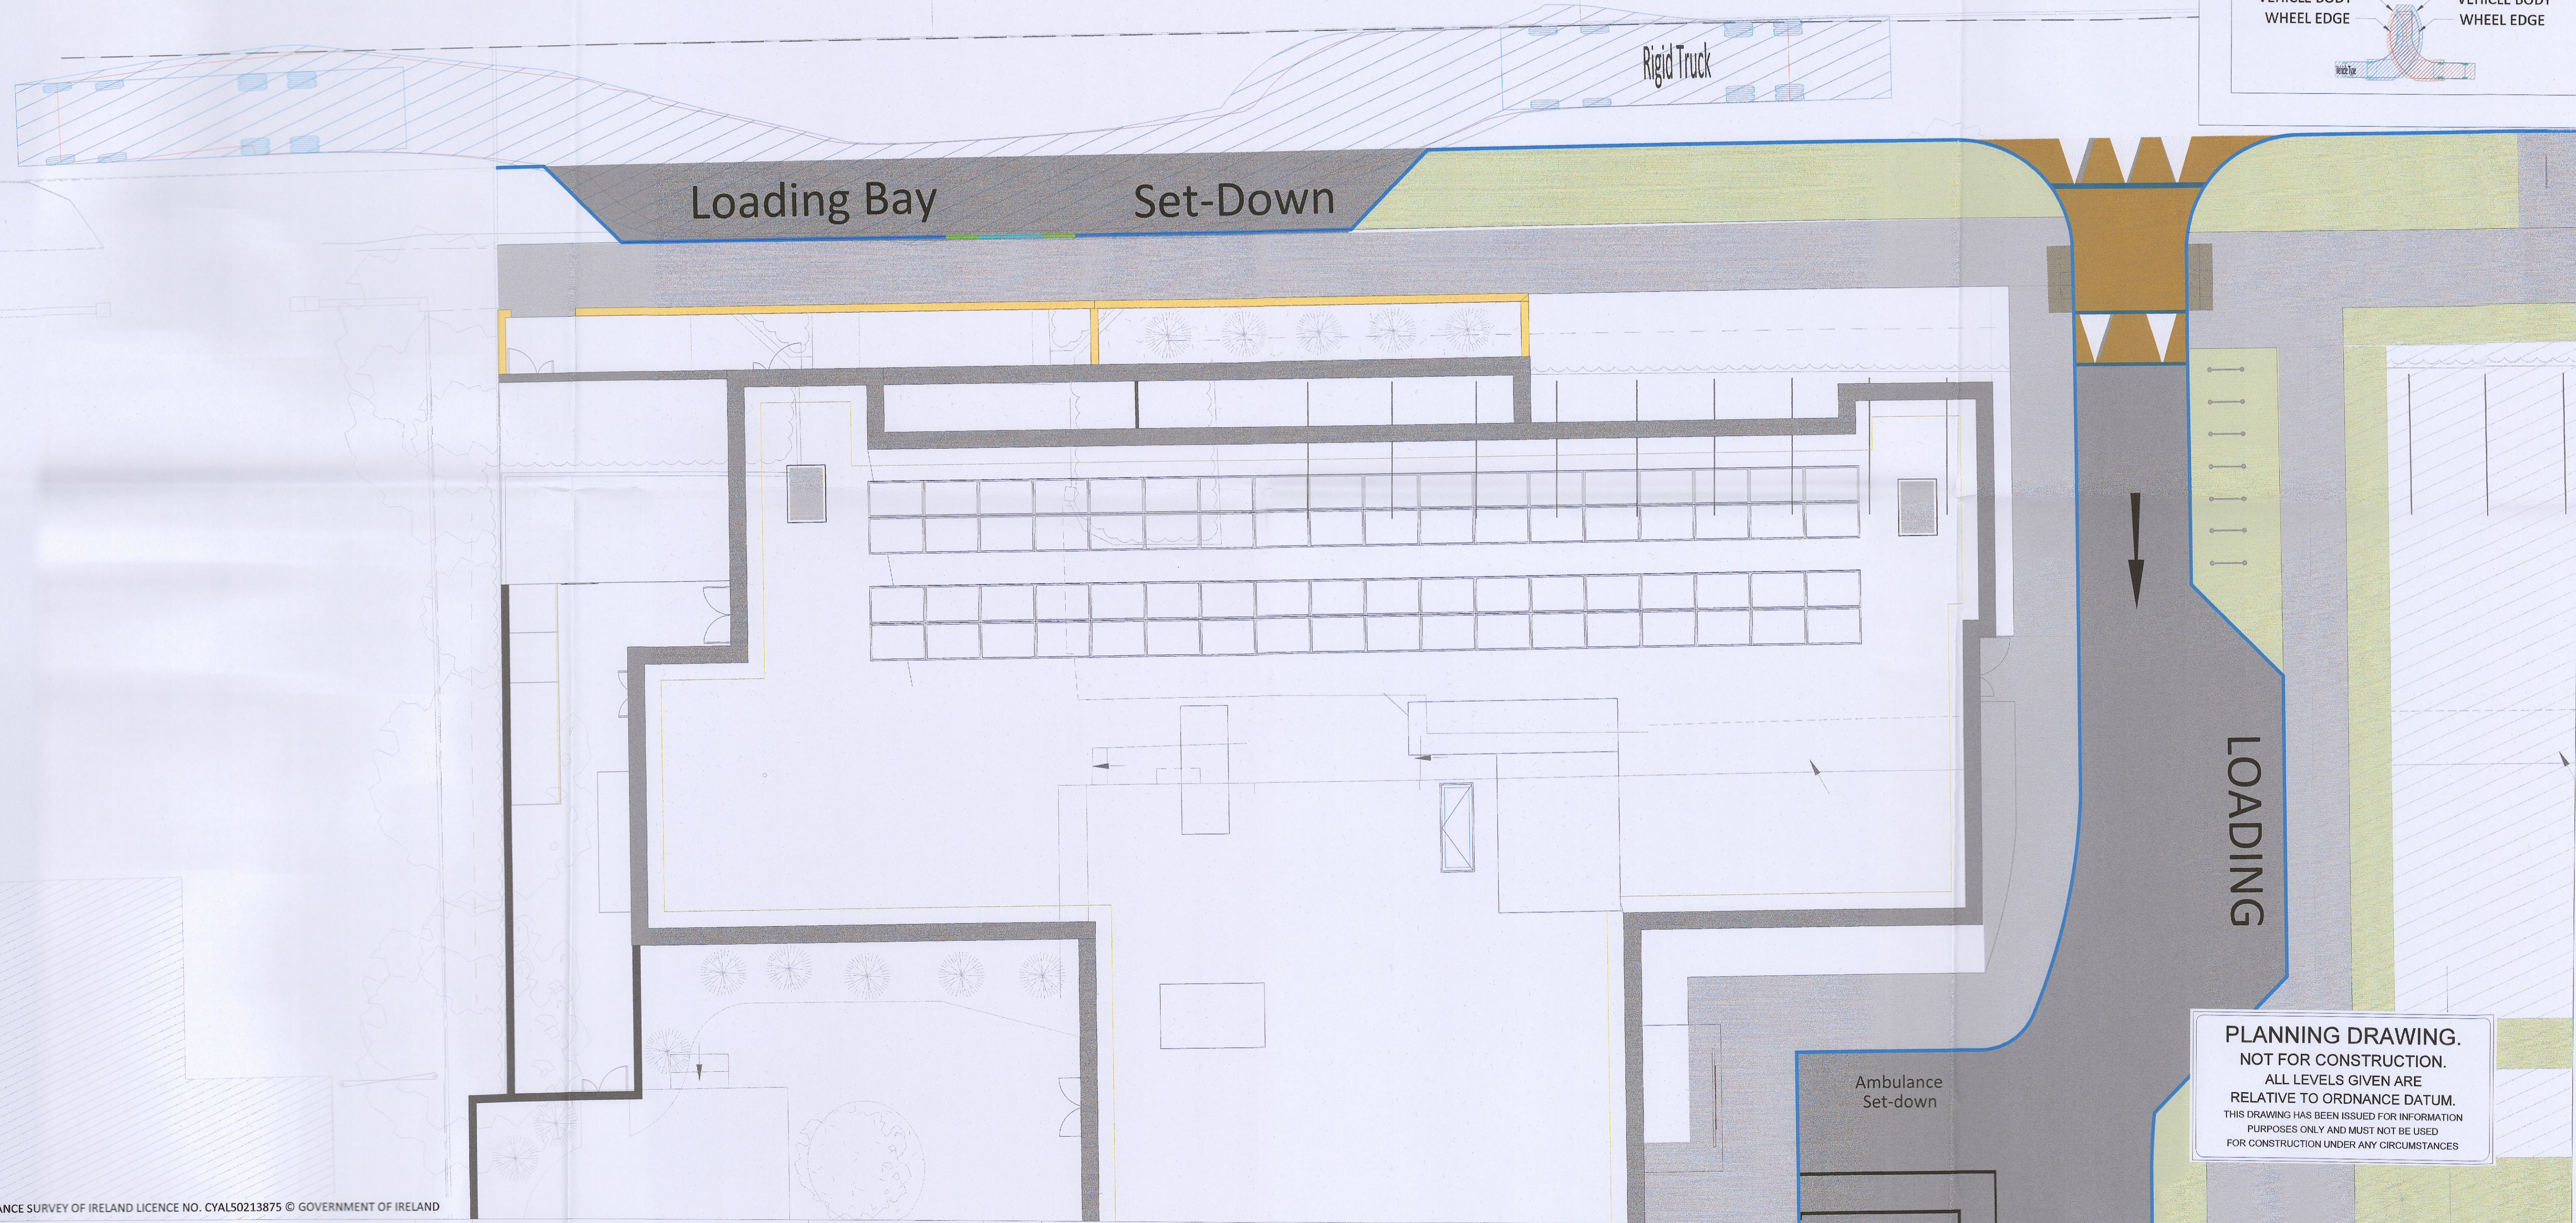


**Rigid Truck**  
 Overall Length 12.000m  
 Overall Width 2.500m  
 Overall Body Height 3.928m  
 Min Body Ground Clearance 0.412m  
 Track Width 2.471m  
 Lock-to-lock time 6.00s  
 Curb to Curb Turning Radius 11.900m

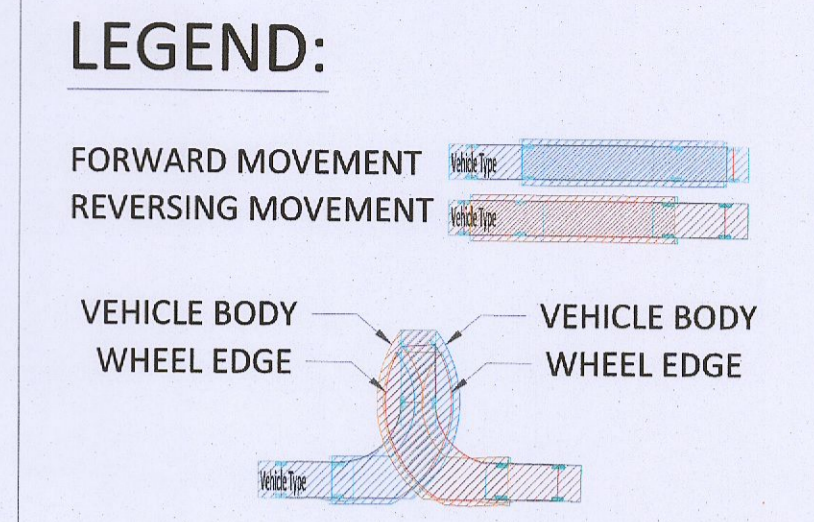


**PLANNING DRAWING.**  
 NOT FOR CONSTRUCTION.  
 ALL LEVELS GIVEN ARE  
 RELATIVE TO ORDNANCE DATUM.  
 THIS DRAWING HAS BEEN ISSUED FOR INFORMATION  
 PURPOSES ONLY AND MUST NOT BE USED  
 FOR CONSTRUCTION UNDER ANY CIRCUMSTANCES

ORDNANCE SURVEY OF IRELAND LICENCE NO. CYAL50213875 © GOVERNMENT OF IRELAND

- FOR SETTING OUT REFER TO ARCHITECT'S DRAWINGS.
- THIS DRAWING TO BE READ IN CONJUNCTION WITH ALL OTHER ARCHITECTURAL AND ENGINEERING DRAWINGS AND ALL OTHER RELEVANT DRAWINGS AND SPECIFICATIONS.
- DO NOT SCALE THIS DRAWING. USE FIGURED DIMENSIONS ONLY.
- NO PART OF THIS DOCUMENT MAY BE REPRODUCED OR TRANSMITTED IN ANY FORM OR STORED IN ANY RETRIEVAL SYSTEM OF ANY NATURE WITHOUT THE WRITTEN PERMISSION OF O'CONNOR SUTTON CRONIN AS COPYRIGHT HOLDER EXCEPT AS AGREED FOR USE ON THE PROJECT FOR WHICH THE DOCUMENT WAS ORIGINALLY ISSUED.

| Rev No. | Date     | Revision Note         | Drn by | Chkd by | Rev No. | Date | Revision Note | Drn by | Chkd by |
|---------|----------|-----------------------|--------|---------|---------|------|---------------|--------|---------|
| P01     | 01.02.23 | SUITABLE FOR PLANNING | JC     | PR      |         |      |               |        |         |

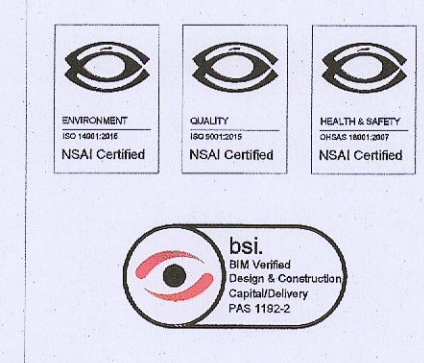

Head Office,  
 9 Prussia Street,  
 Dublin 7,  
 D07 KT57

TEL +353 (0)1 8682000  
 e: contactus@ocsc.ie  
 w: www.ocsc.ie

Dublin | London | Belfast | Galway | Cork



Client: BARTRA PROPERTY COOKSTOWN LIMITED  
 Project: TRANSITIONAL CARE FACILITY  
 COOKSTOWN INDUSTRIAL ESTATE, DUBLIN 24

Title: SWEPT PATH ANALYSIS - LOADING BAY

| Code | Originator | Zone | Level | Type | Role | Number | Status | Revision |
|------|------------|------|-------|------|------|--------|--------|----------|
| B981 | OCSC       | XX   | XX    | DR   | C    | 0123   | S4     | P01      |

Date: FEB'23 Scale: 1:100 @ A1 Drn by:JC Chkd by:PR Aprvd by:AH