


II.1 PROPOSED SECTION AA / SIDE ELEVATION  
SCALE 1:100

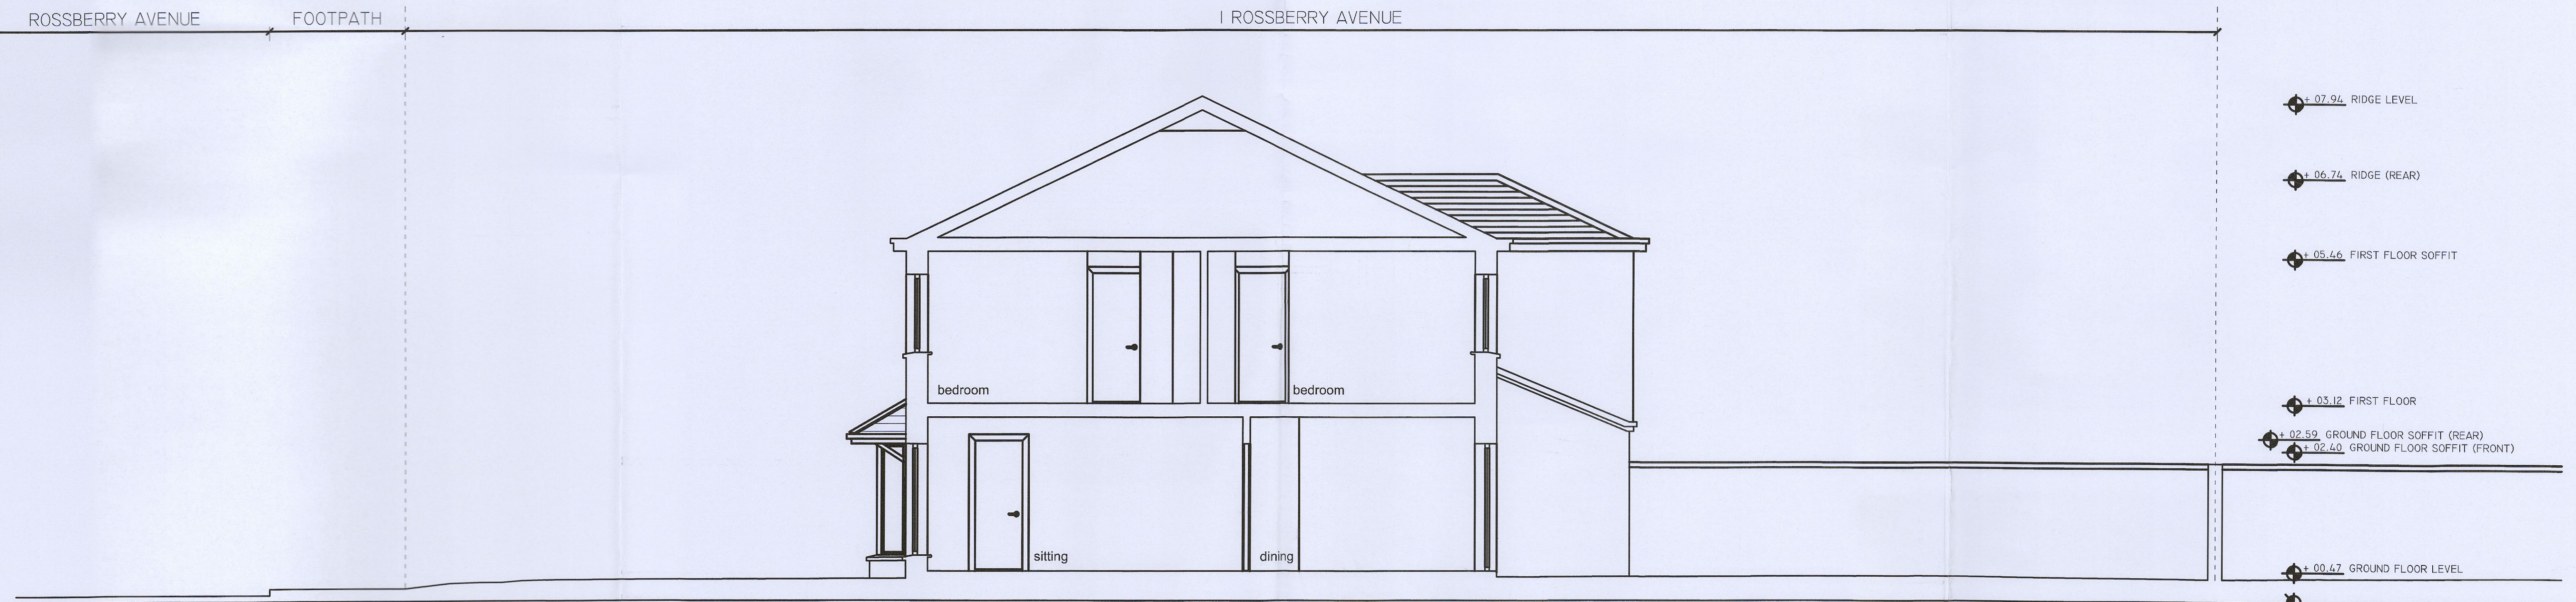

II.2 PROPOSED SECTION BB  
SCALE 1:100