



NOTES:

- 1. DO NOT SCALE. USE FIGURED DIMENSIONS ONLY.
- 2. THIS DRAWING IS TO BE READ IN CONJUNCTION WITH ALL OTHER RELEVANT ARCHITECTURAL AND ENGINEERING DRAWINGS.

LEGEND:

Dennis Sabre Fire Tender (LWB)	7.700m
Overall Length	7.700m
Overall Width	2.400m
Min Body Ground Clearance	0.37m
Track Width	2.38m
Lock-to-lock time	2.0s
Curb to Curb Turning Radius	7.400m

Note: Forward Swept Path Analysis Shown in **Red**. Reverse in **Blue**
Proposed 125mm Kerb line in **Green**

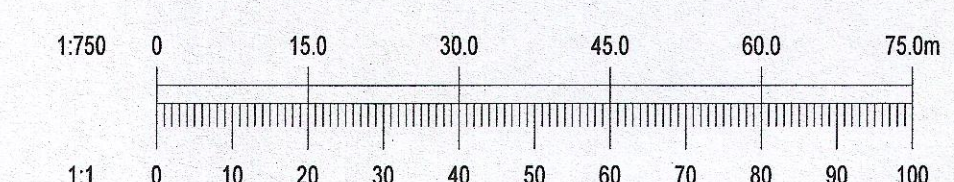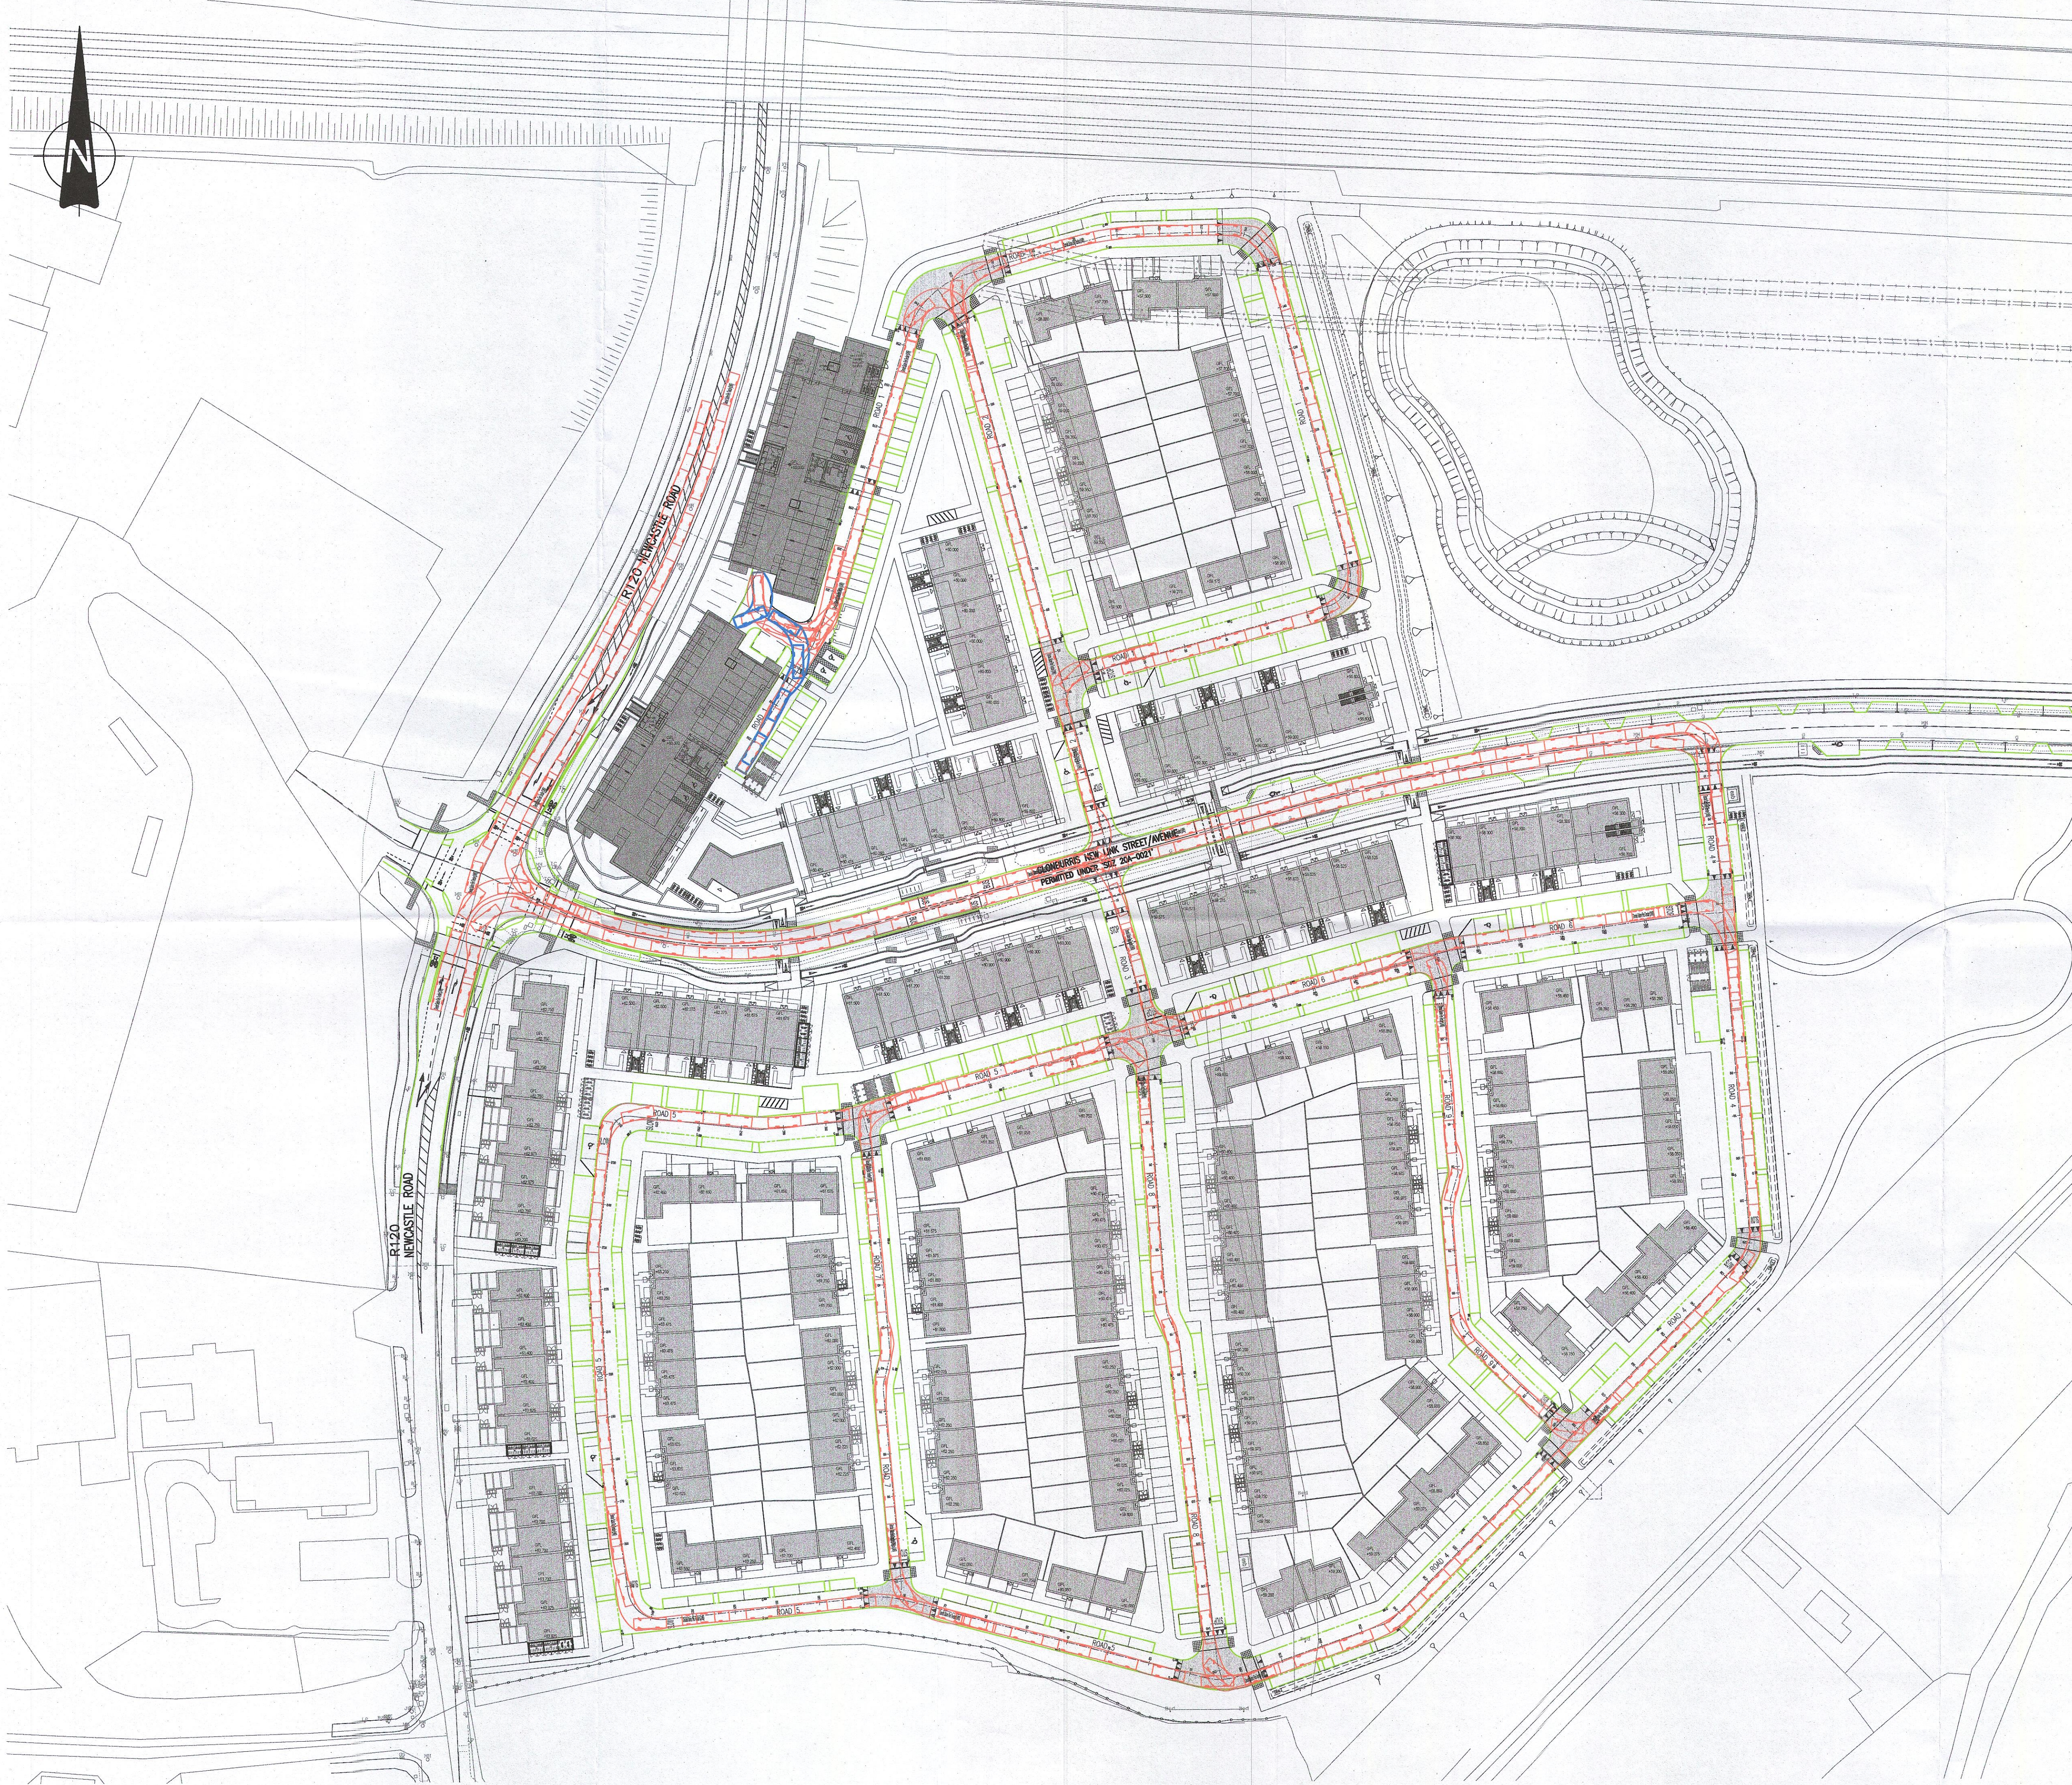

Ordnance Survey Ireland Licence No. EN 0006023
© Ordnance Survey Ireland/Government of Ireland.

REV.	DATE	AMENDMENT	DRN	APPD

STATUS **PLANNING**

Waterman Moylan
Engineering Consultants
BLOCK S, EASTPOINT BUSINESS PARK, ALFIE BYRNE ROAD,
DUBLIN D03 H3F4 IRELAND.
Tel: (01) 664 8900 Fax: (01) 661 3618
Email: info@waterman-moylan.ie www.waterman-moylan.ie

CLIENT **QUINTAIN**
ARCHITECT **BKD ARCHITECTS**
PROJECT **CLONBURRIS**
TITLE **SWEPT PATH LAYOUT FOR A FIRE TENDER**

DRAWN PJD	DESIGNED RM	APPROVED MD	DATE JAN 2023
SCALE 1:750 @ A1	JOB NO. 21-055	DRG. NO. P1110	REVISION