


- NOTES:
1. DO NOT SCALE. USE FIGURED DIMENSIONS ONLY.
 2. THIS DRAWING IS TO BE READ IN CONJUNCTION WITH ALL OTHER RELEVANT ARCHITECTURAL AND ENGINEERING DRAWINGS.

LEGEND:

Phoenix 2 Duo Recycler (P2-12W with Elite 6x2 MS chassis)

- Overall Length 10.75m
- Overall Width 2.55m
- Overall Body Height 2.75m
- Min. Body Ground Clearance 0.20m
- Track Width 2.30m
- Lock-to-lock time 2.0s
- Curb to Curb Turning Radius 11.450m

Note: Forward Swept Path Analysis Shown in **Red**. Reverse in **Blue**
Proposed 125mm Kerb line in **Green**

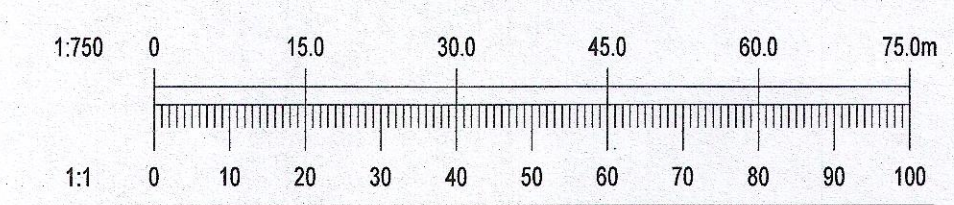

Ordnance Survey Ireland Licence No. EN 0006023
© Ordnance Survey Ireland/Government of Ireland.

REV.	DATE	AMENDMENT	DRN	APPD

STATUS **PLANNING**

Waterman Moylan
Engineering Consultants
BLOCK 5, EASTPOINT BUSINESS PARK, ALFIE BYRNE ROAD,
DUBLIN D03 H3F4 IRELAND.
Tel: (01) 664 8900 Fax: (01) 661 3618
Email: info@waterman-moylan.ie www.waterman-moylan.ie

CLIENT **QUINTAIN**
ARCHITECT **BKD ARCHITECTS**

PROJECT
CLONBURRIS

TITLE
SWEPT PATH LAYOUT FOR A REFUSE VEHICLE

DRAWN PJD	DESIGNED RM	APPROVED MD	DATE JAN 2023
SCALE 1:750 @ A1	JOB NO. 21-055	DRG. NO. P1111	REVISION