




LEGEND:

- Proposed Soft Landscape
- Proposed Concrete Pavement
- Bituminous Concrete Footpath by others
- Proposed Concrete Footpath
- Proposed Building
- Granite Paving (Refer to Architects Details)
- Wayleave
- Proposed Sub-Station Compound by others
- Proposed Swale
- Proposed Gravel Surface
- Grasscrete
- Vehicle Entrance to site
- Site Boundary - Planning
- Site Boundary - Under the Ownership of K2
- Proposed 2.6 m Palisade Fence
- Proposed 2.4 m Palisade Fence
- Proposed Security Gates/Barriers to Architects Details
- Proposed Kerb
- Proposed Retaining Wall
- Proposed Tactile Paving & Drop Kerb. Refer to Drawing No. 2900 for Details.
- Proposed Site Level
- Proposed Grade
- Existing Ground Levels
- BOW - Bottom of Wall
- TOW - Top of Wall
- ELL - External Landscape Level
- SIL - Swale Invert Level
- Embankment (1:3 Slope)

NOTE:

1. THIS DRAWING IS TO BE READ IN CONJUNCTION WITH ALL RELEVANT DRAWINGS AND SPECIFICATIONS.
2. DO NOT SCALE DIMENSION.
3. REFER TO DRAWING NO 22_043-CSE-00-XX-DR-C-2021 FOR PROPOSED ENTRANCE DETAILS.
3. REFER TO DRAWING NO'S 22_043-CSE-00-XX-DR-C-2022 AND 22_043-CSE-00-XX-DR-C-2023 FOR PROPOSED HGV AUTOTRACKING MOVEMENTS.
4. REFER TO DRAWING NO'S 22_043-CSE-00-XX-DR-C-2900 AND 22_043-CSE-00-XX-DR-C-2901 FOR ROAD DETAILS.

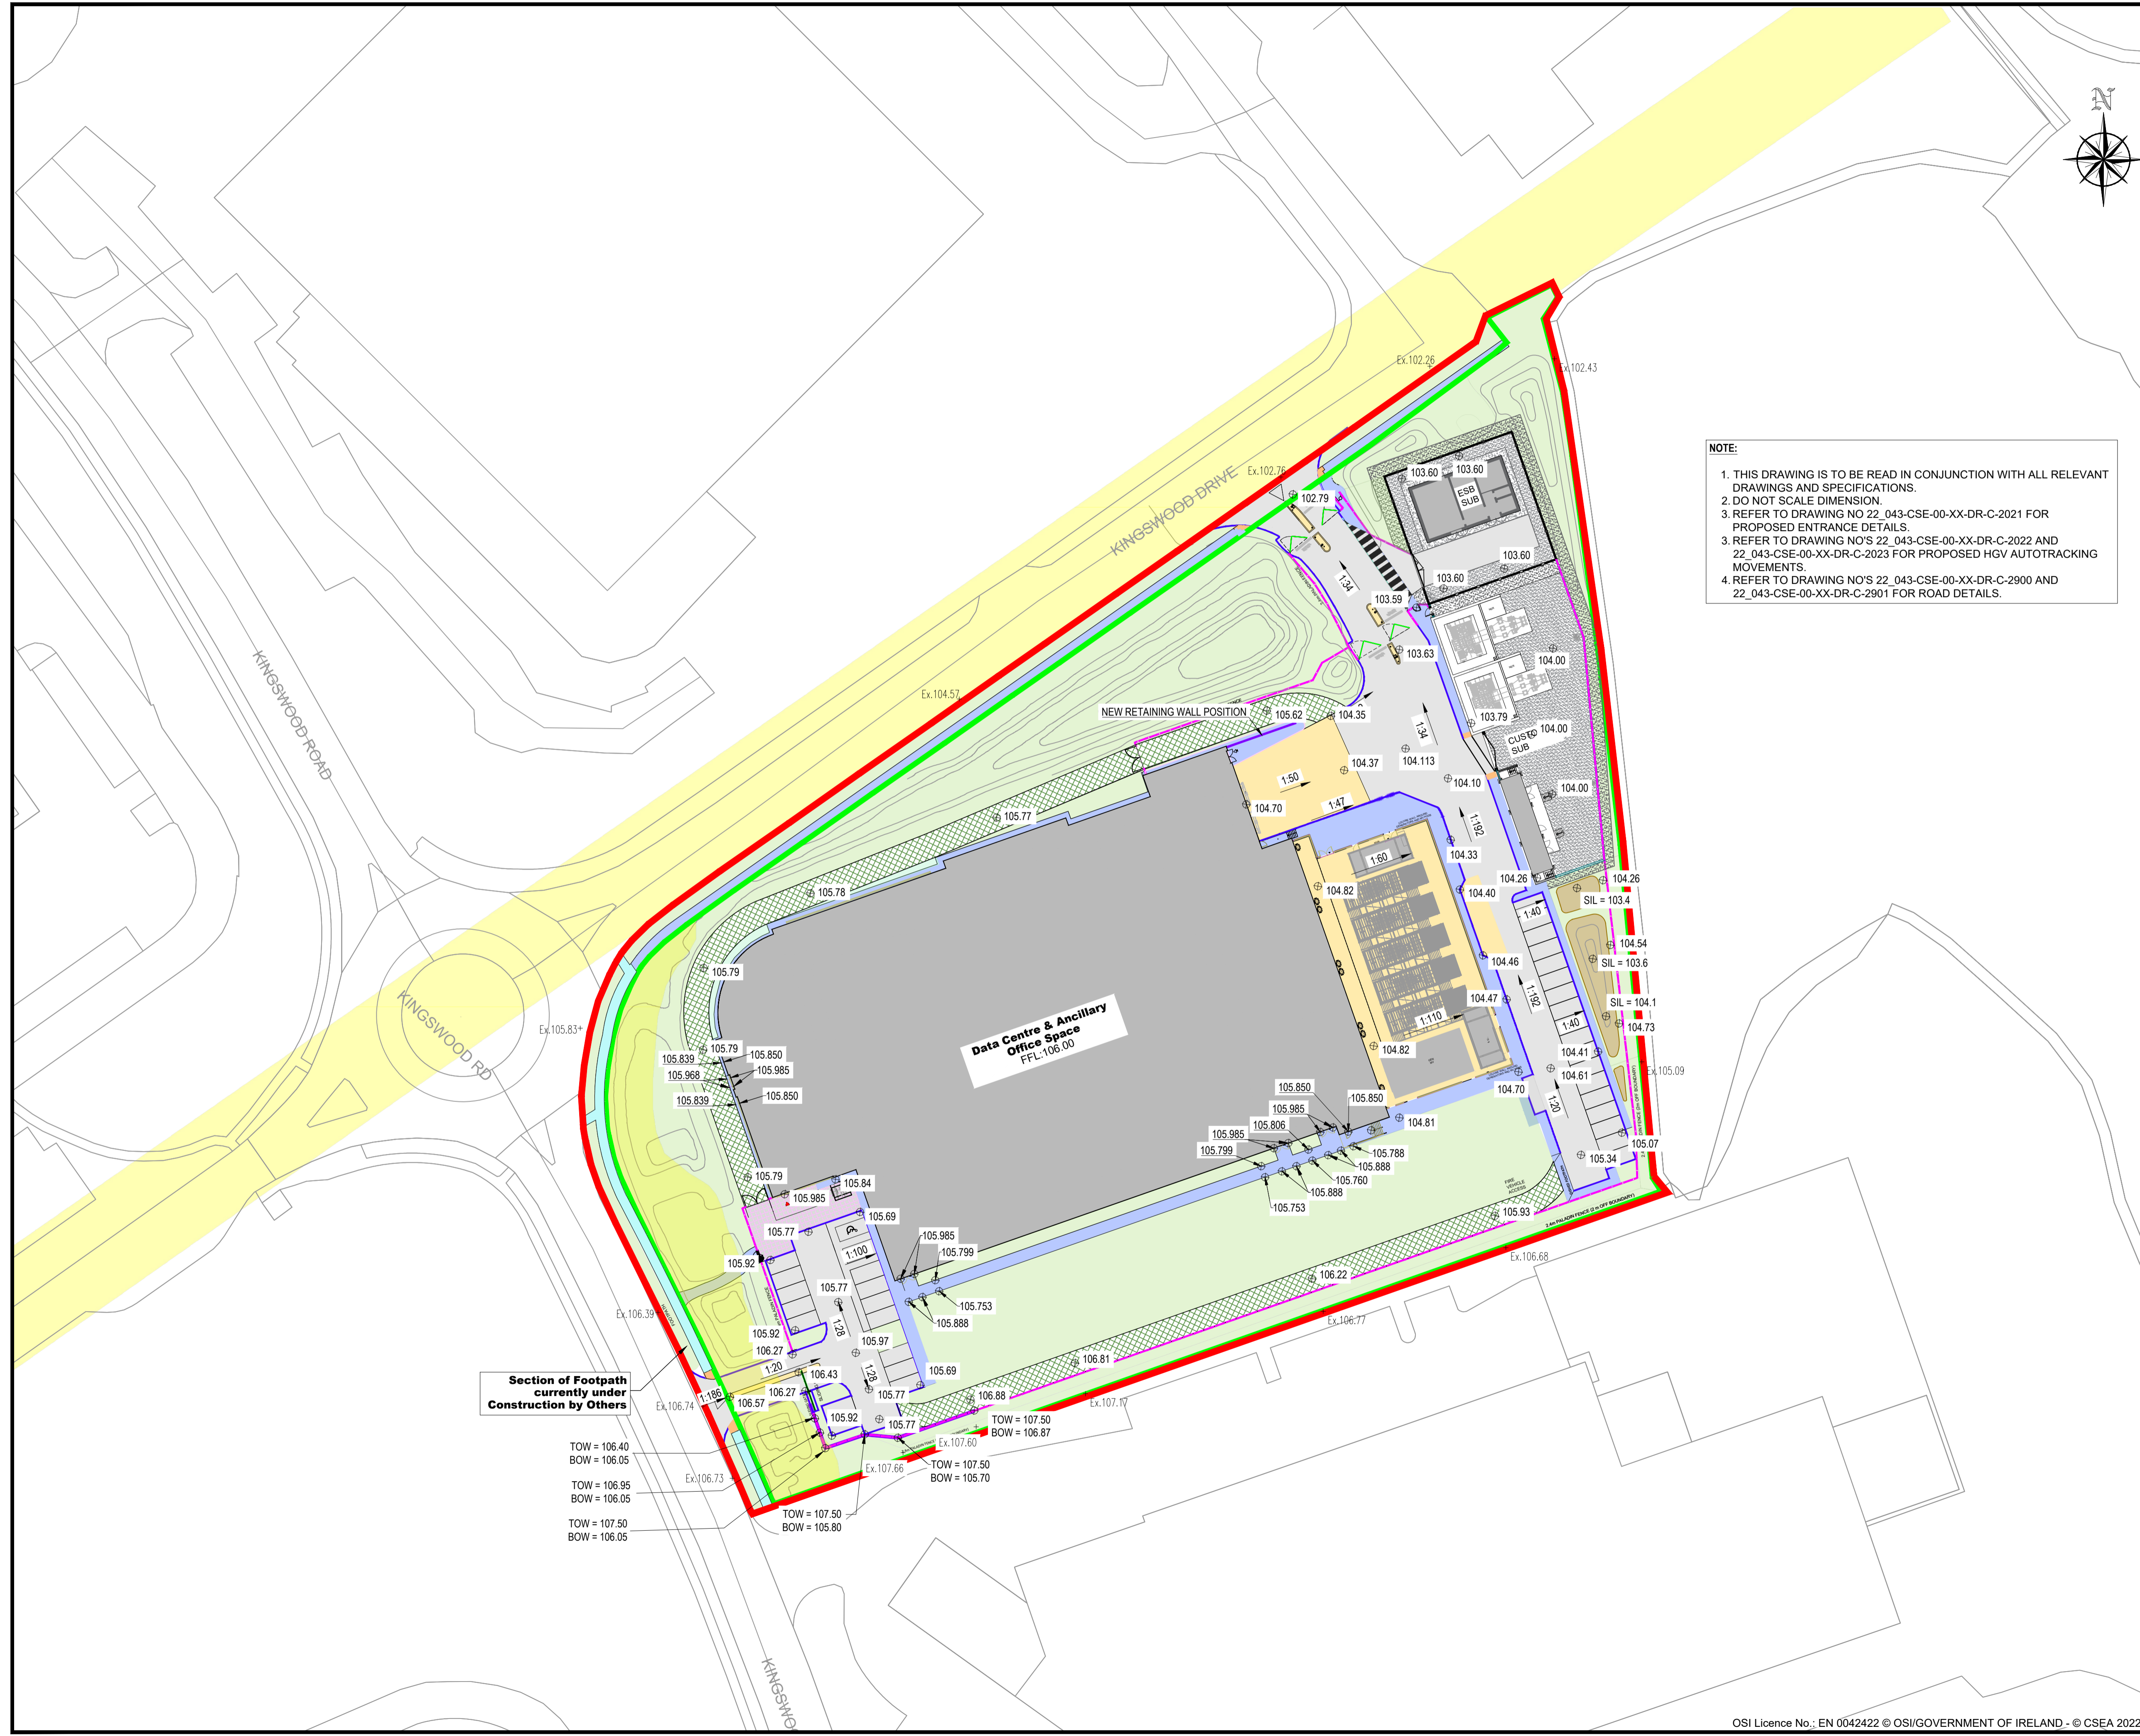

Section of Footpath currently under Construction by Others

- TOW = 106.40
BOW = 106.05
- TOW = 106.95
BOW = 106.05
- TOW = 107.50
BOW = 105.80
- TOW = 107.50
BOW = 105.70
- TOW = 107.50
BOW = 105.80
- TOW = 107.50
BOW = 105.70

P03	ISSUED FOR PLANNING COMPLIANCE	LT	CD	22/12/22
P02	PLANNING ISSUE	LT	CD	14/07/22
P01	DRAFT PLANNING	LT	CD	21/06/22
Rev	Description	Drawn	Checked	Date

Clifton Scannell Emerson Associates
 Clifton Scannell Emerson Associates Limited
 Consulting Engineers,
 3rd Floor The Highrise,
 Bakers Point, Pottery Road,
 Dun Laoghaire, Co. Dublin,
 Ireland, A96 KW29

T: +353 1 288 5006
 F: +353 1 283 3466
 E: info@csea.ie
 W: www.csea.ie

K2 STRATEGIC INFRASTRUCTURE IRELAND LTD.	
Client	
K2 DATACENTRE	
Project	
PROPOSED SITE LAYOUT AND LEVELS PLAN	
Dwg. Title	
Drawn By	LT
Date	09/05/22
Checked By	CD
Scale	1:500 @ A1
CSEA Job No.	22_043
Project Code	Originator
Zone/Phase	Level
Type	Role
Dwg. No.	
22_043 - CSE - 00 - XX - DR - C - 2020	
S0	WORK IN PROGRESS
Status Code	Suitability Description
P03	PRELIMINARY
Revision	Project Status