

LEGEND PARKING:




TOTAL CAR PARKING SPACES = 46 SPACES

DIVIDED INTO = IN-CURTILAGE HOUSE PARKING = 28 SPACES

ON-STREET HOUSE PARKING = 17 SPACES

DESIGNATED CAR PARKING SPACES

DISABLED ACCESSIBLE SPACES = 01 SPACE

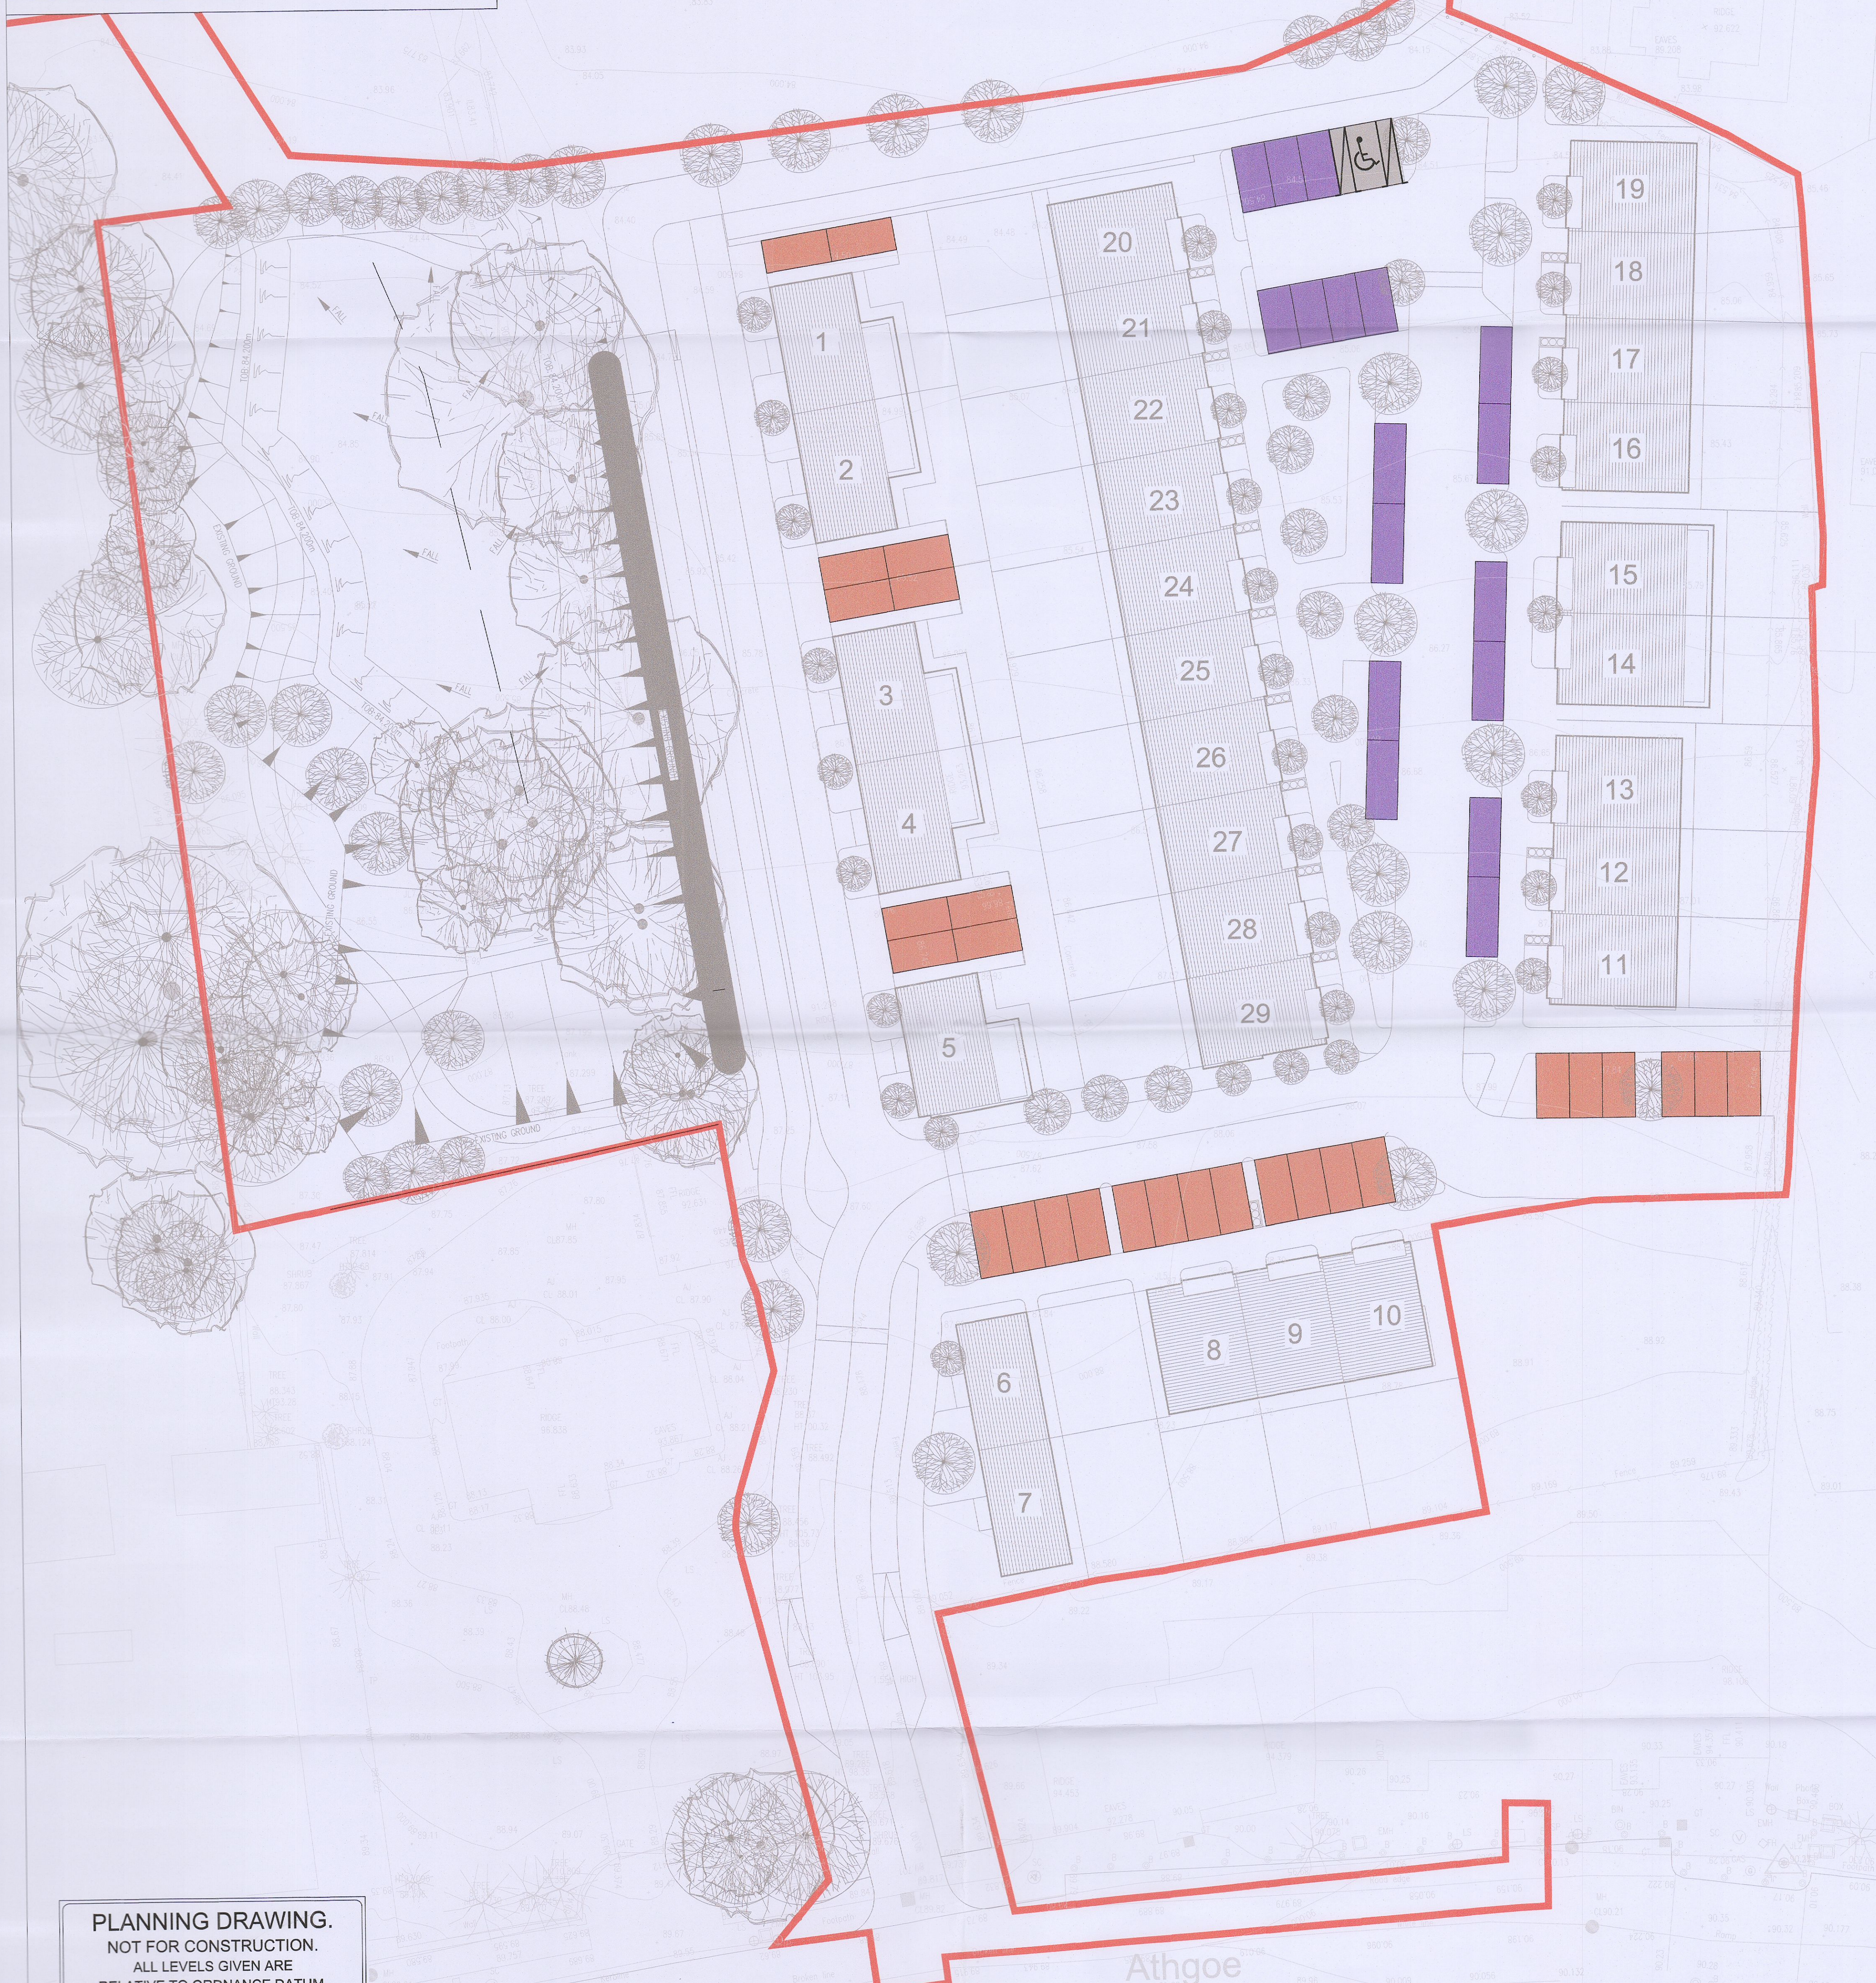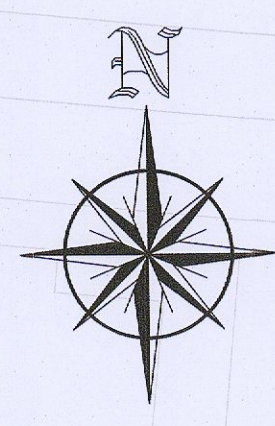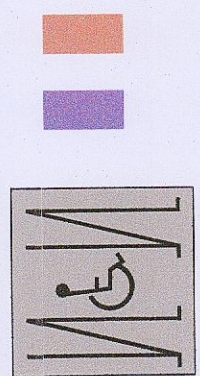

PLANNING DRAWING.
 NOT FOR CONSTRUCTION.
 ALL LEVELS GIVEN ARE
 RELATIVE TO ORDNANCE DATUM.
 THIS DRAWING HAS BEEN ISSUED FOR INFORMATION
 PURPOSES ONLY AND MUST NOT BE USED
 FOR CONSTRUCTION UNDER ANY CIRCUMSTANCES

NOTES

- For setting out refer to Architect's drawings.
- This drawing to be read in conjunction with all other Architectural and Engineering drawings and all other relevant drawings and Specifications.
- DO NOT SCALE THIS DRAWING. Use figured dimensions only.
- No part of this document may be reproduced or transmitted in any form or stored in any retrieval system of any nature without the written permission as copyright holder, except as agreed for use on the project for which this document was originally issued.
- Ordnance Survey Ireland Licence Number EN 0074022

Rev. No.	Date	REVISION NOTE	Dwn. By	Chkd. By
P1	14.11.2022	ISSUED FOR PLANNING	SC	GF
P2	23.11.2022	REVISED AND REISSUED FOR RFI	SC	SS
P3	02.12.2022	ROAD LAYOUT REVISED	SC	JF
P4	23.02.2023	REVISED AND REISSUED FOR RFI	SC	JF

Architect	JFOC Architects
Project	Proposed Development at Newcastle, Co. Dublin
Title	Car Parking Allocation
Dwg. No.	NCA-CSC-ZZ-SI-DR-C-0021
Date	May 2022
Dwn. by	JMC
Chkd. by	SS
Apprd. by	OS
Scale	1:250 @ A1
Revision	P4

CS Consulting Group
 DUBLIN | LONDON | LIMERICK

Head Office
 19-22 Dame Street, Dublin 2.
 T: +353 (0)1 5468863
 e: info@csconsulting.ie
 w: www.csconsulting.ie

Quality Environment
 NSAI Certified

IS EN ISO 9001:2008
 IS EN ISO 14001:2004
 IS EN ISO 50001:2011
 OHSAS 18001:2007