




Section A through boundary wall and rain garden 1:20

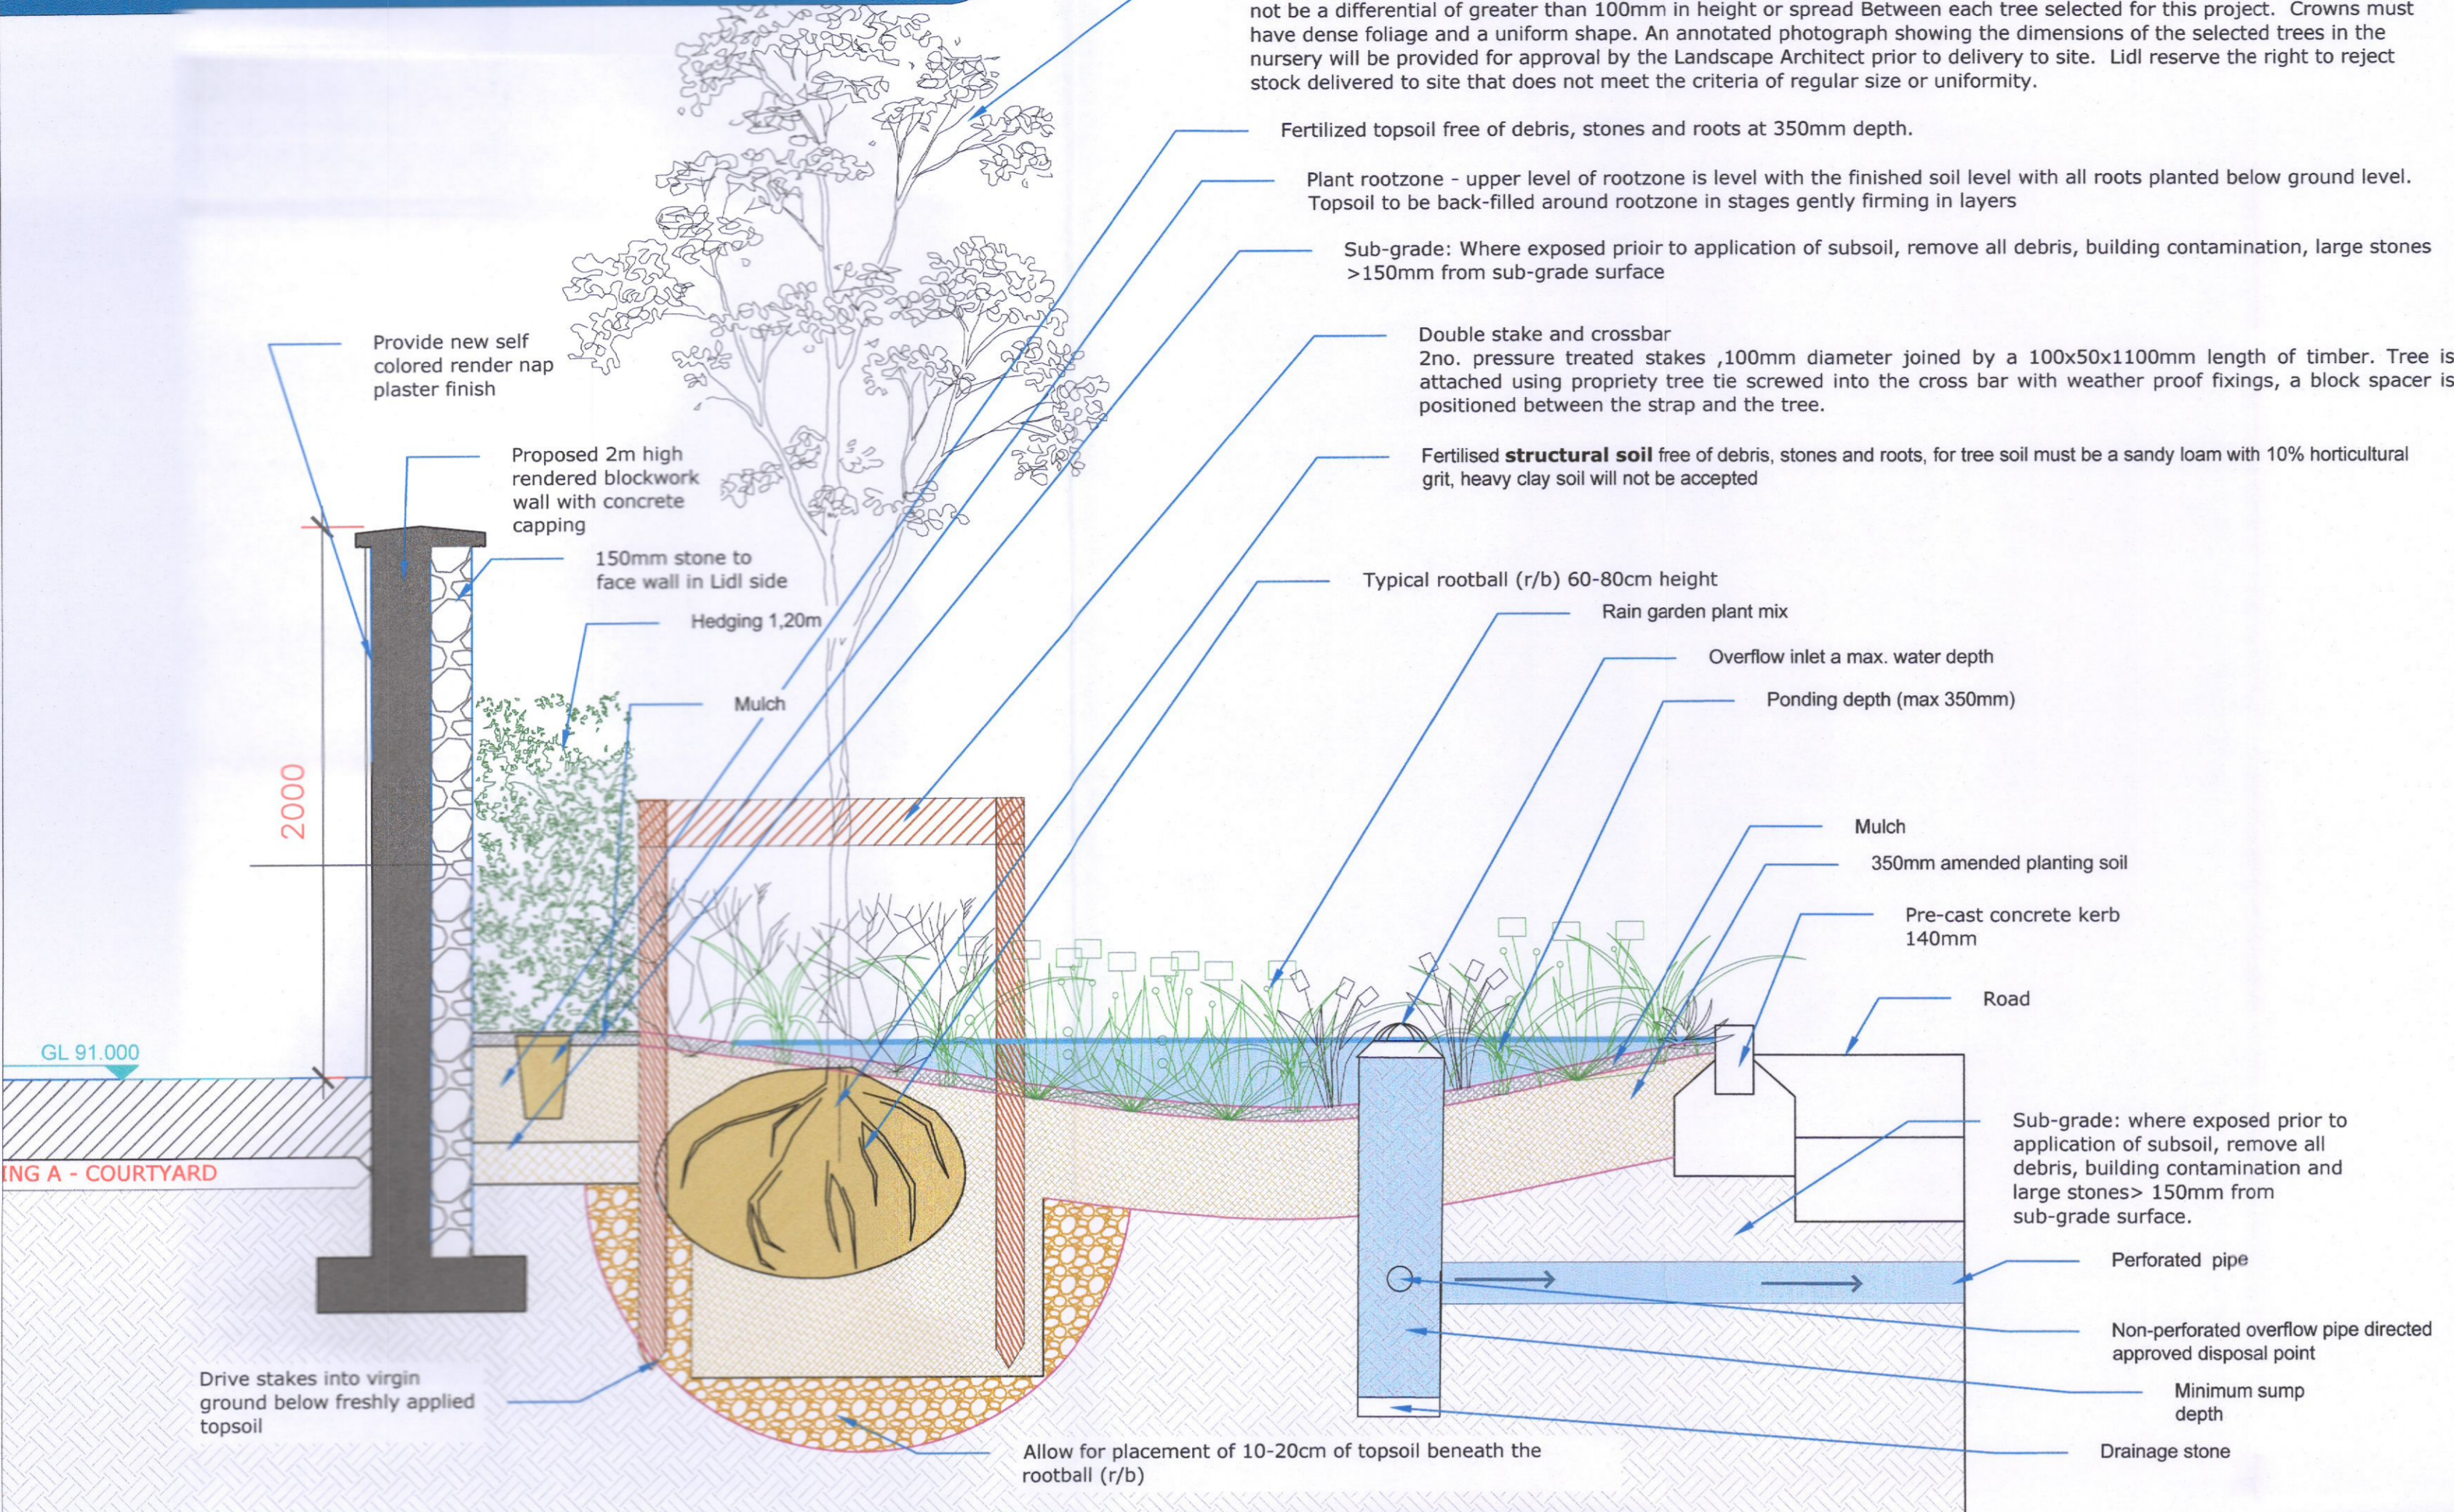

Section C infiltration rain garden with tree pit 1:20

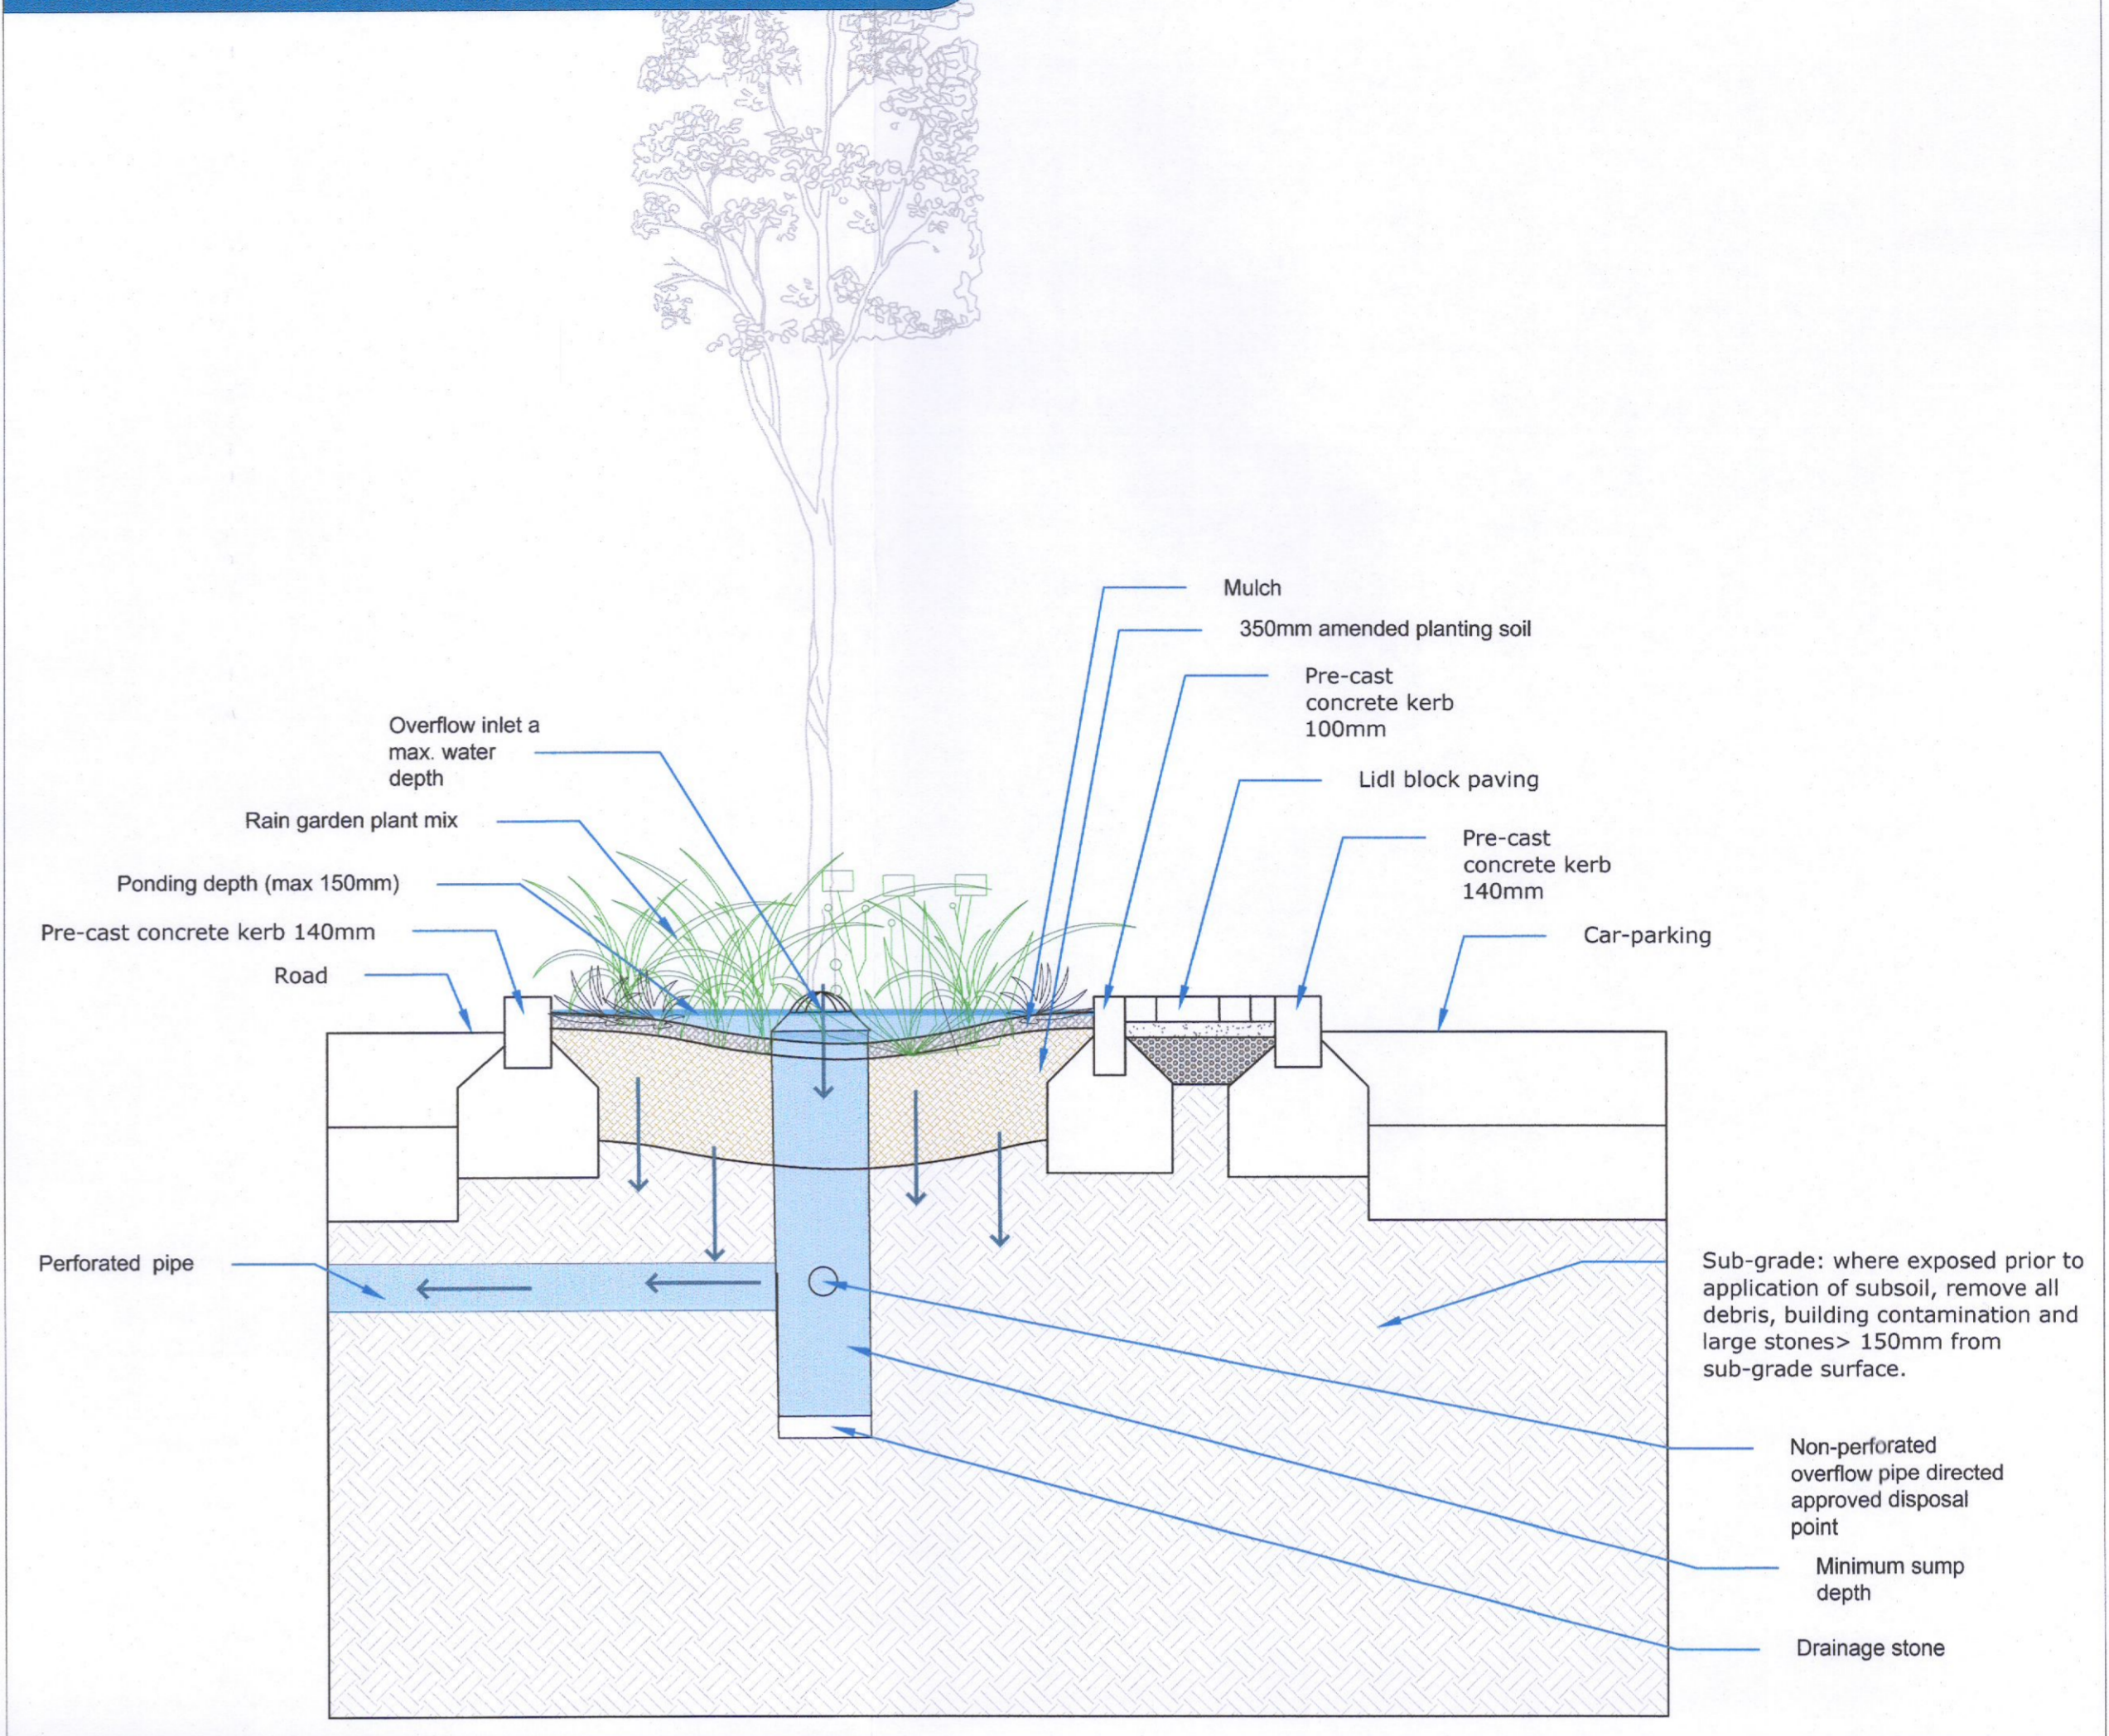

Section B infiltration rain garden with tree pit 1:20

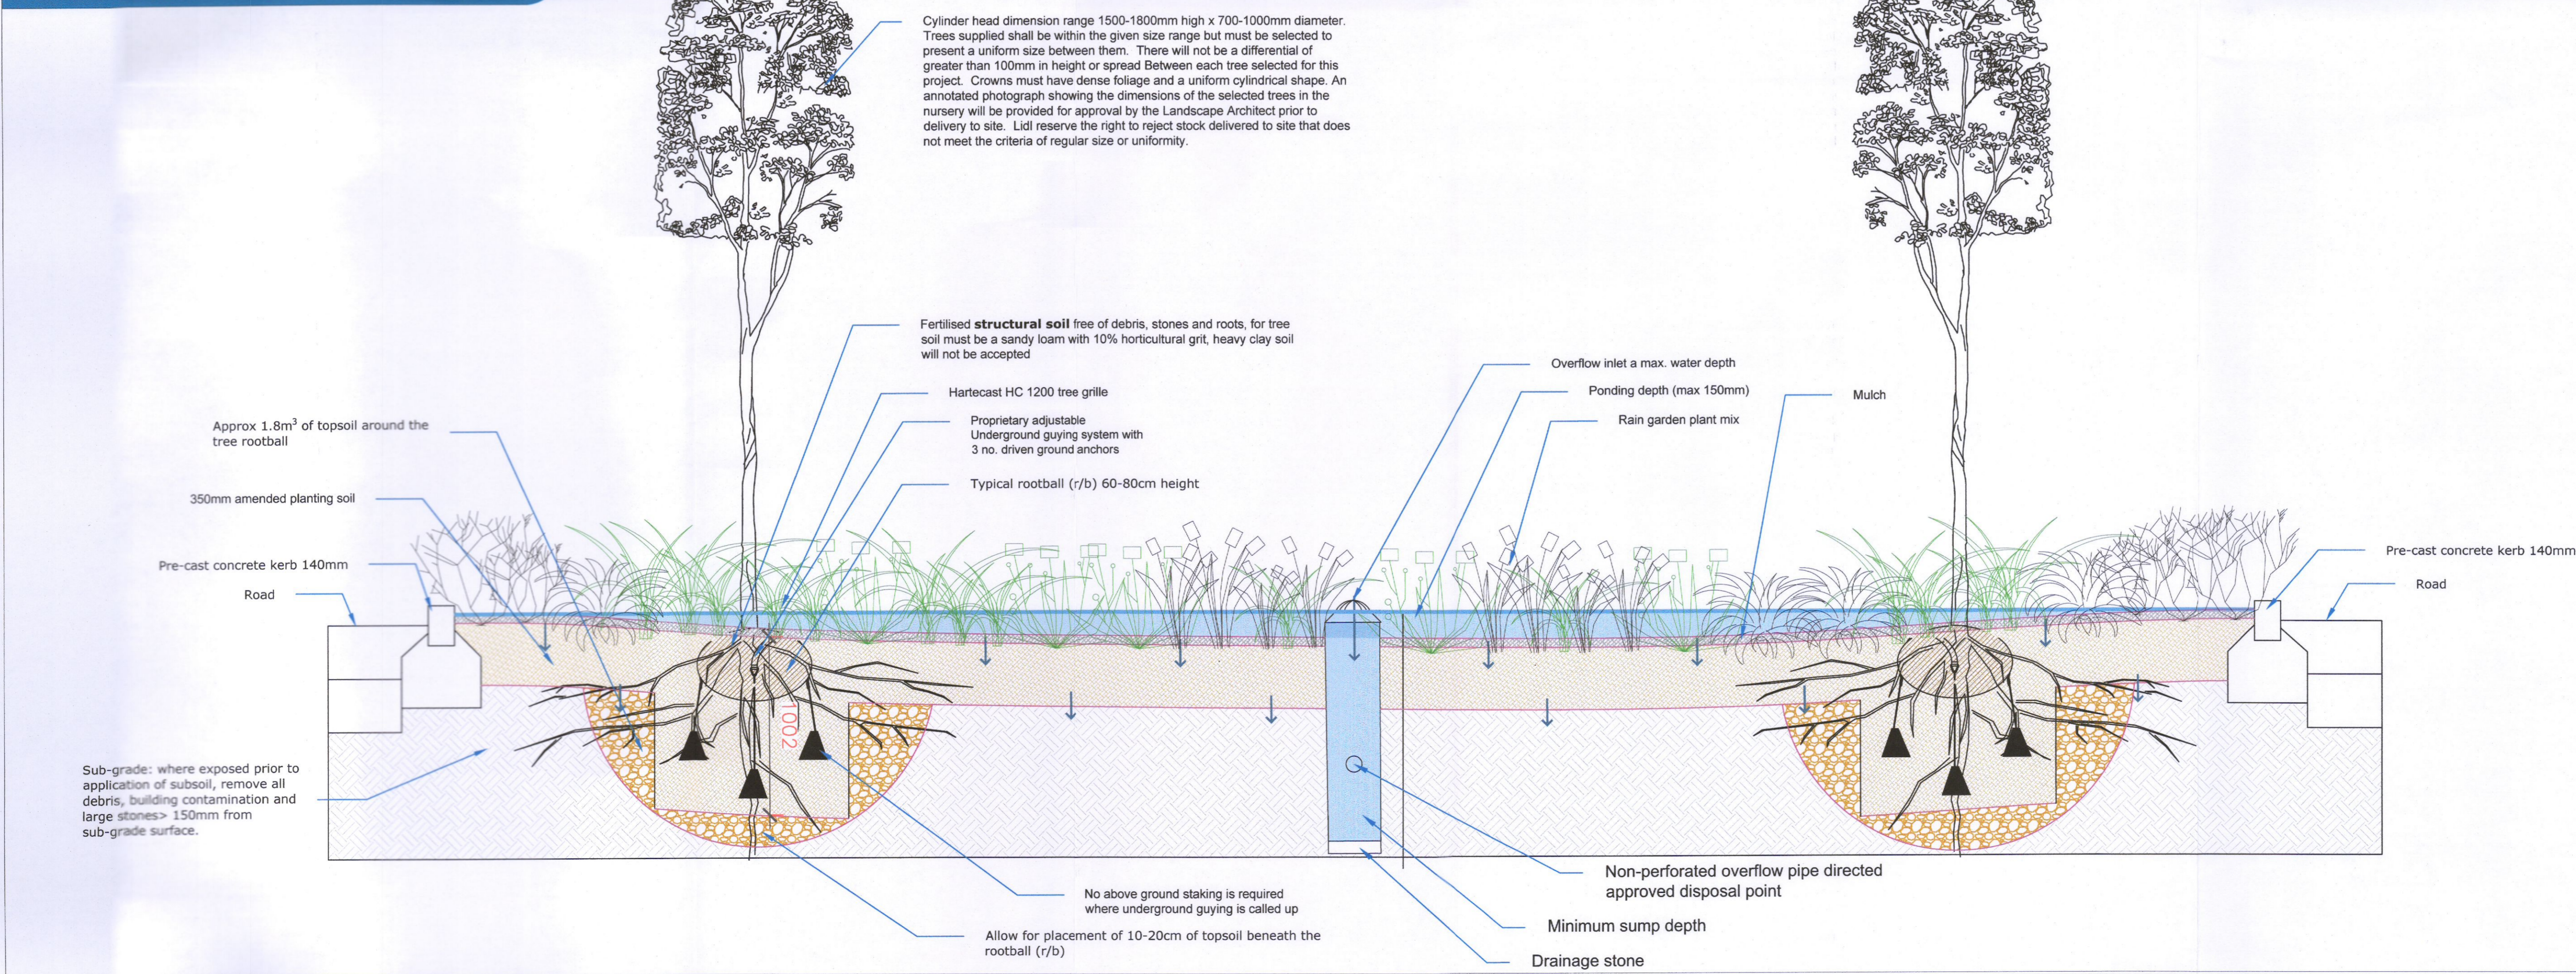

Rev	Date	By	Details
C	03/11/22	CM	Upgrade and new sections
B	08/07/22	CM	Upgrade sections
A	06/07/22	CM	Landscape Design

<p>Renishaw House, Ballygale Bog, Wicklow Town, Co. Wicklow, A67 XH92                  T: 0434 98827                  Email: design@austenassociates.ie   Web: www.austenassociates.ie                  landscape architecture arboriculture                  design project management                  Copyright Austen Associates, 2023</p>	
Client:	Lidl GmbH
Project title:	Lidl Newcastle
Drawing title:	Landscape Sections
Drawn by:	CM
Approved by:	TA
Status:	Planning
Drawn no:	077622_DD_01
Scale:	1:250 on A1
Date:	May 2022
Revision:	C