




Section F through boundary wall 1:20

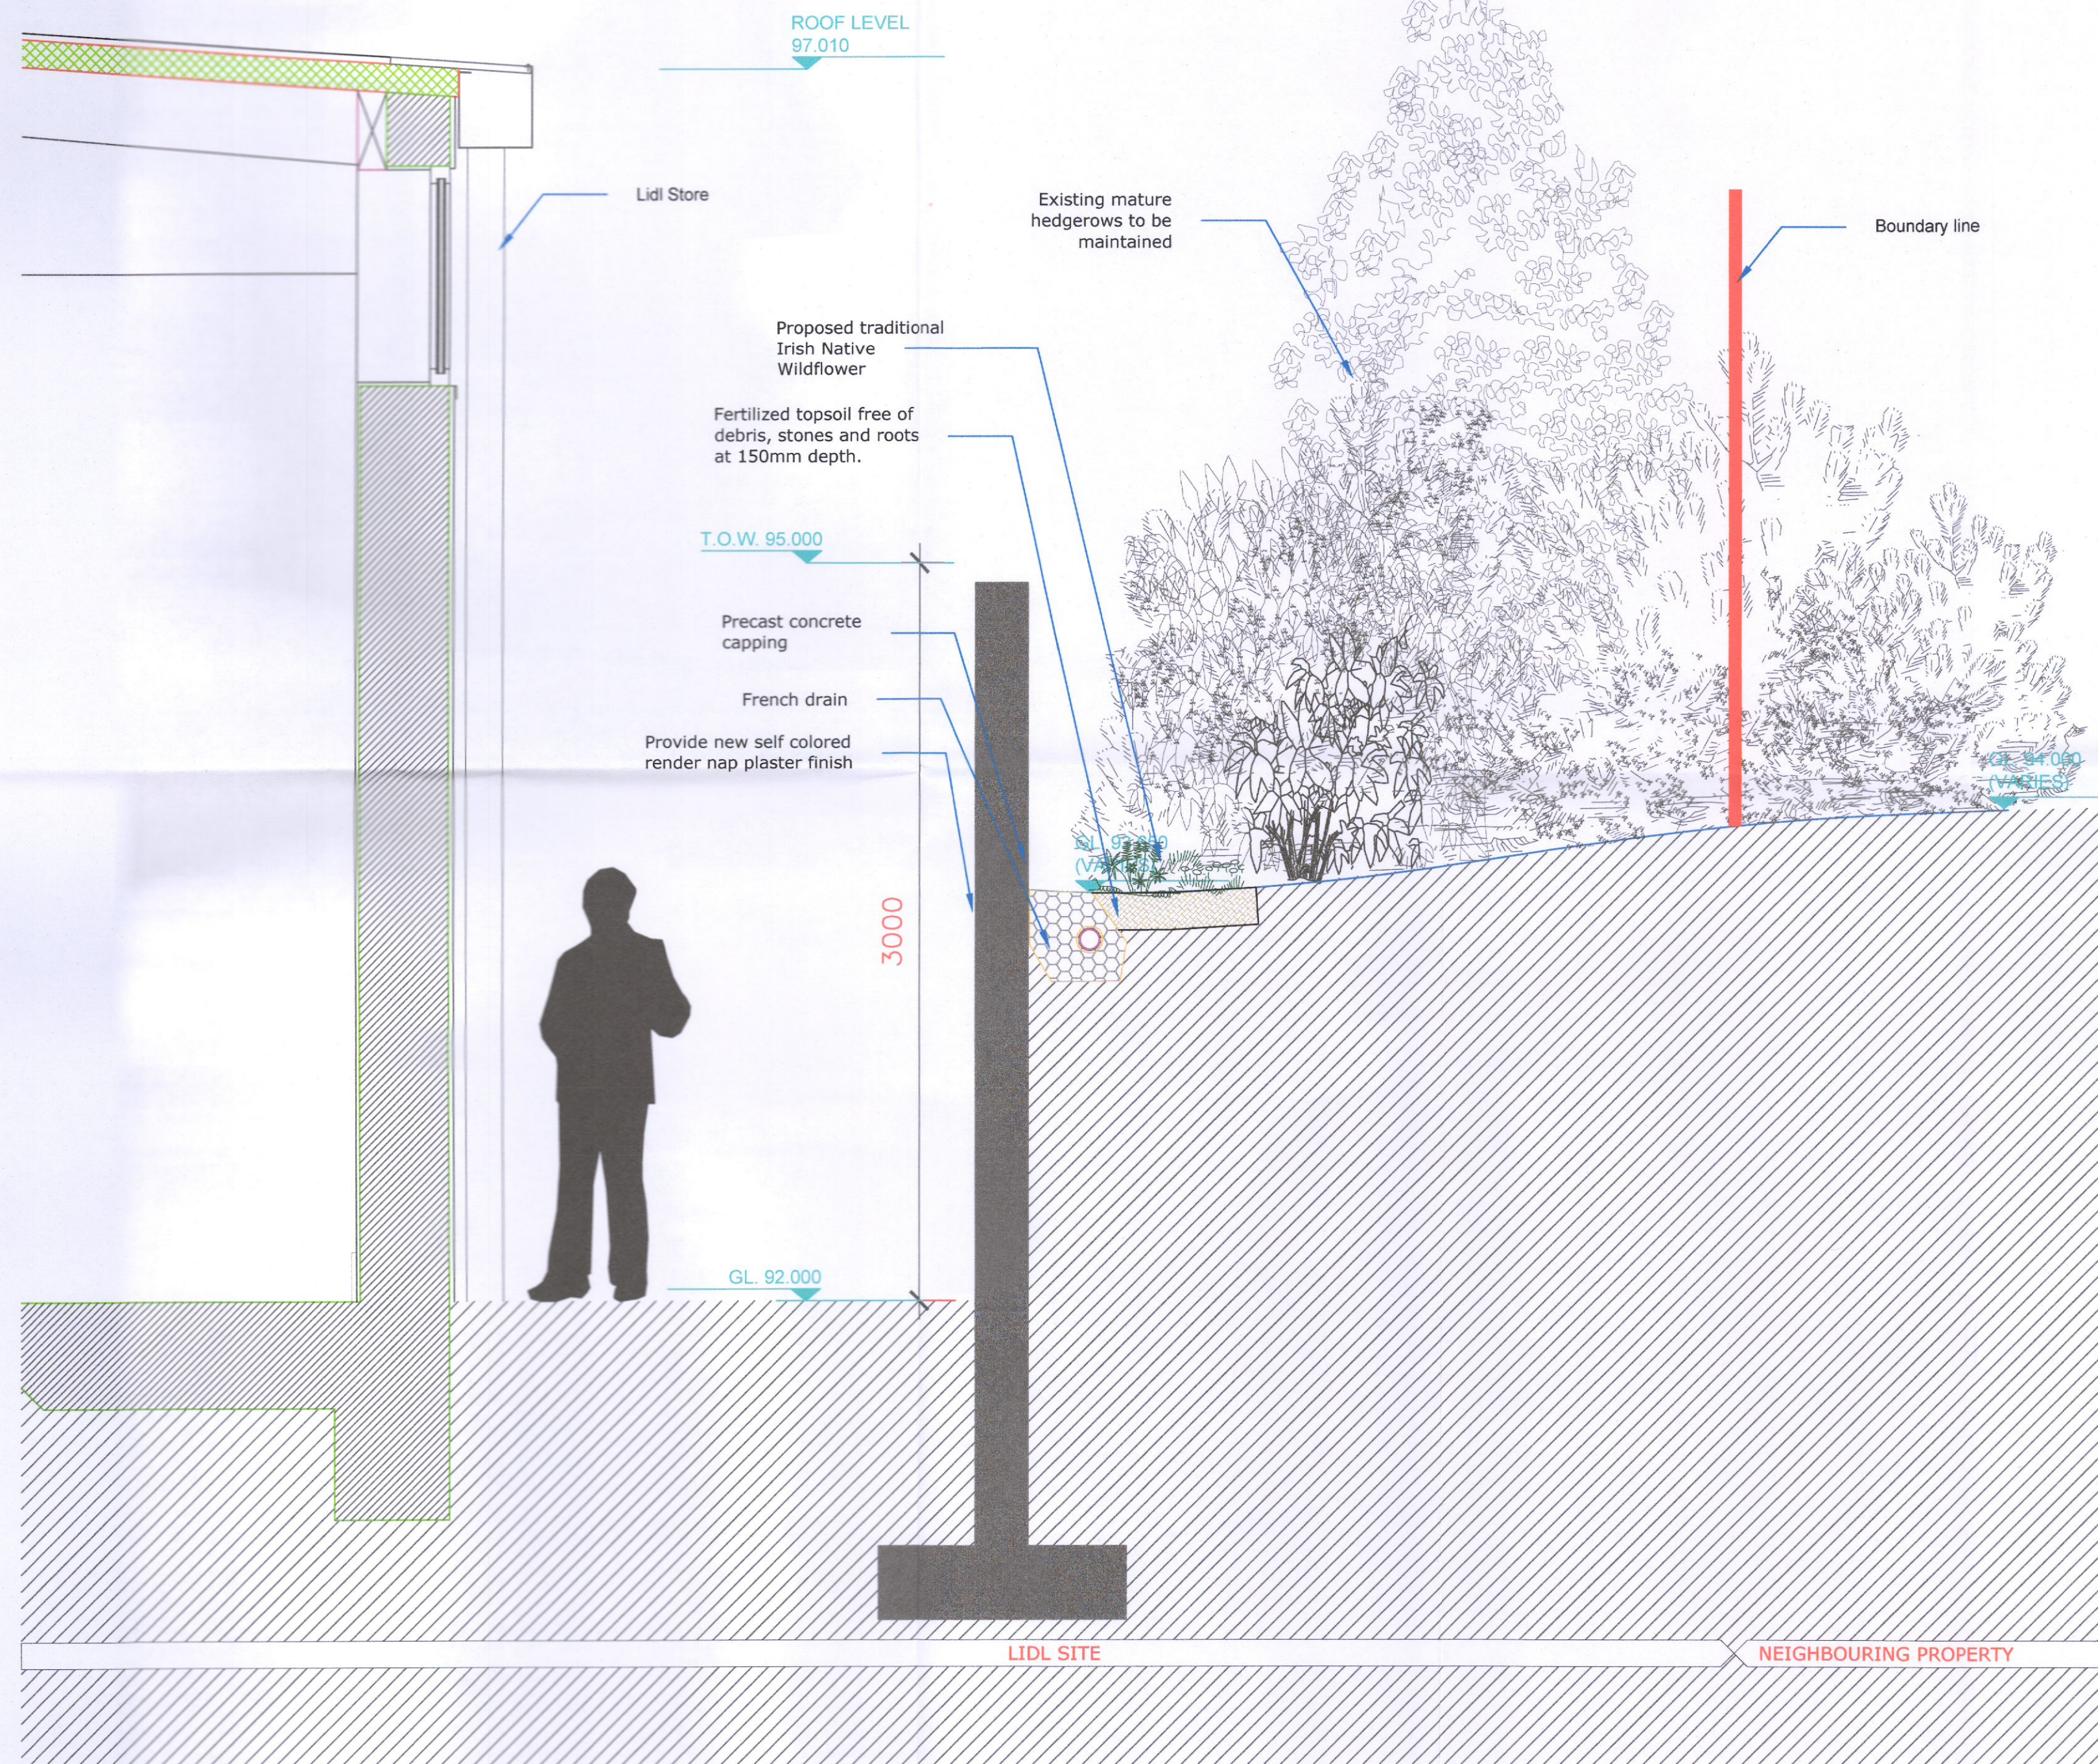

Section D through Stockholm tree pit 1:20

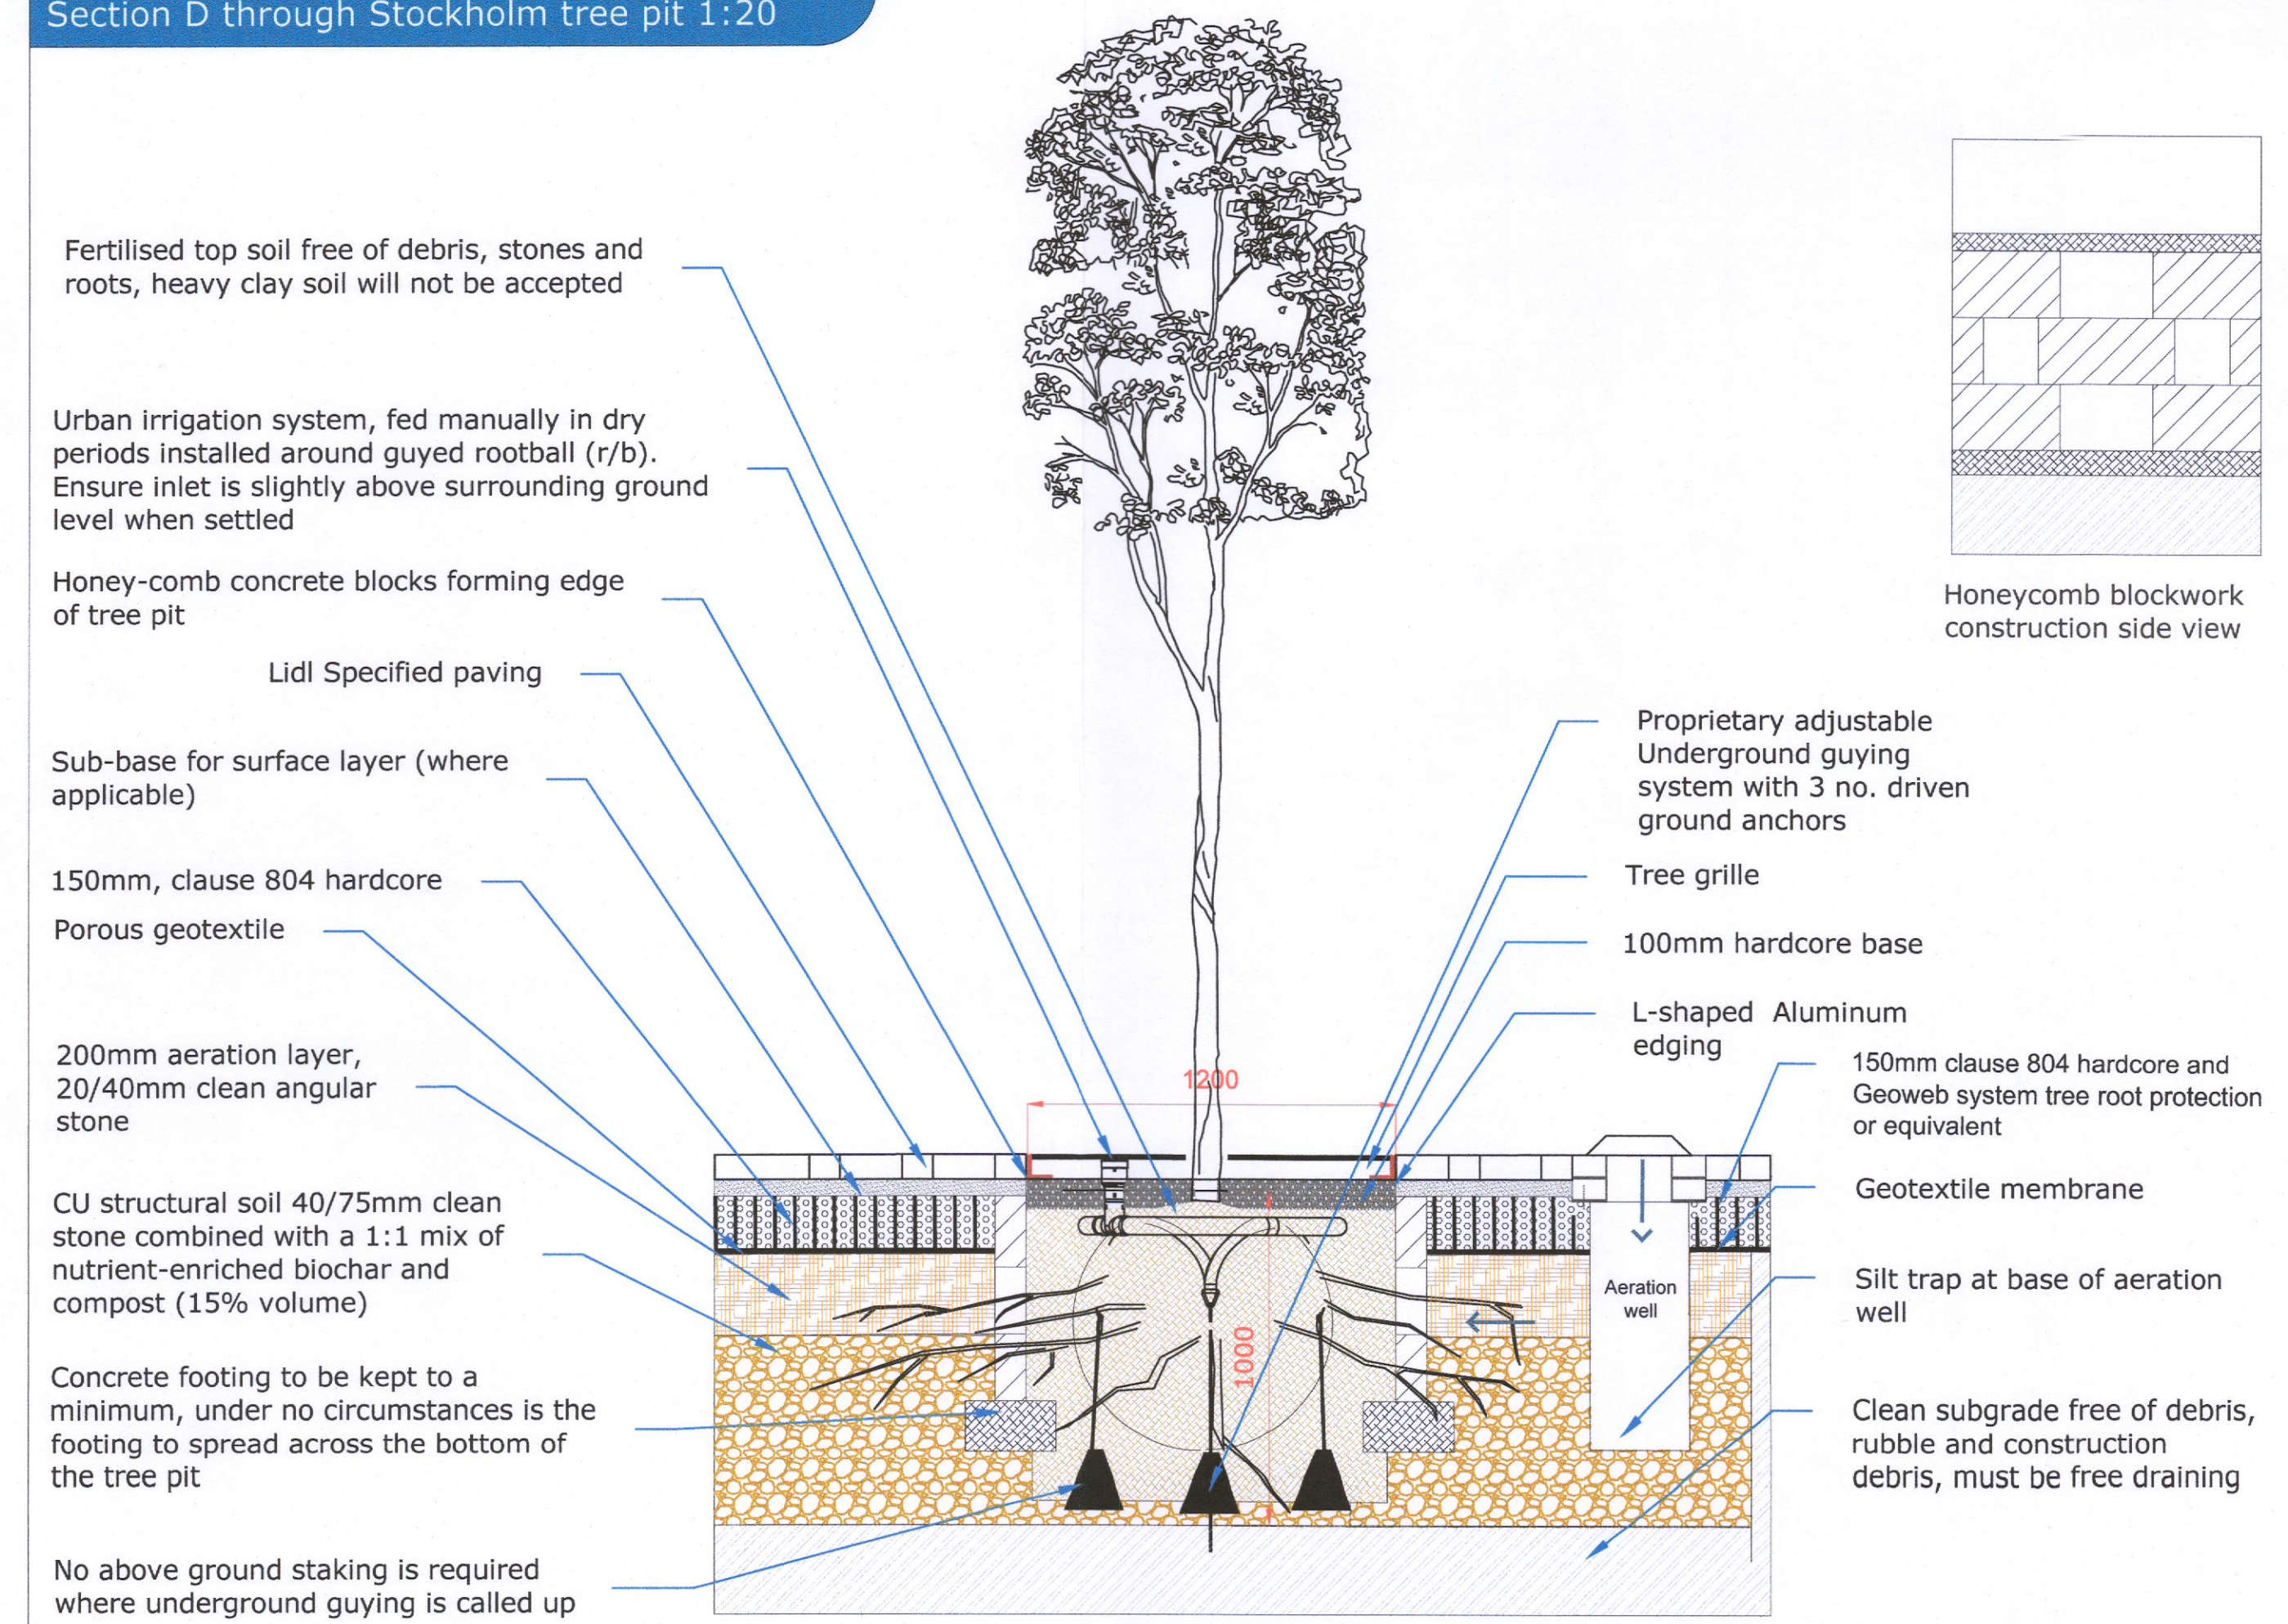

Section E through boundary wall and bike shelter 1:20

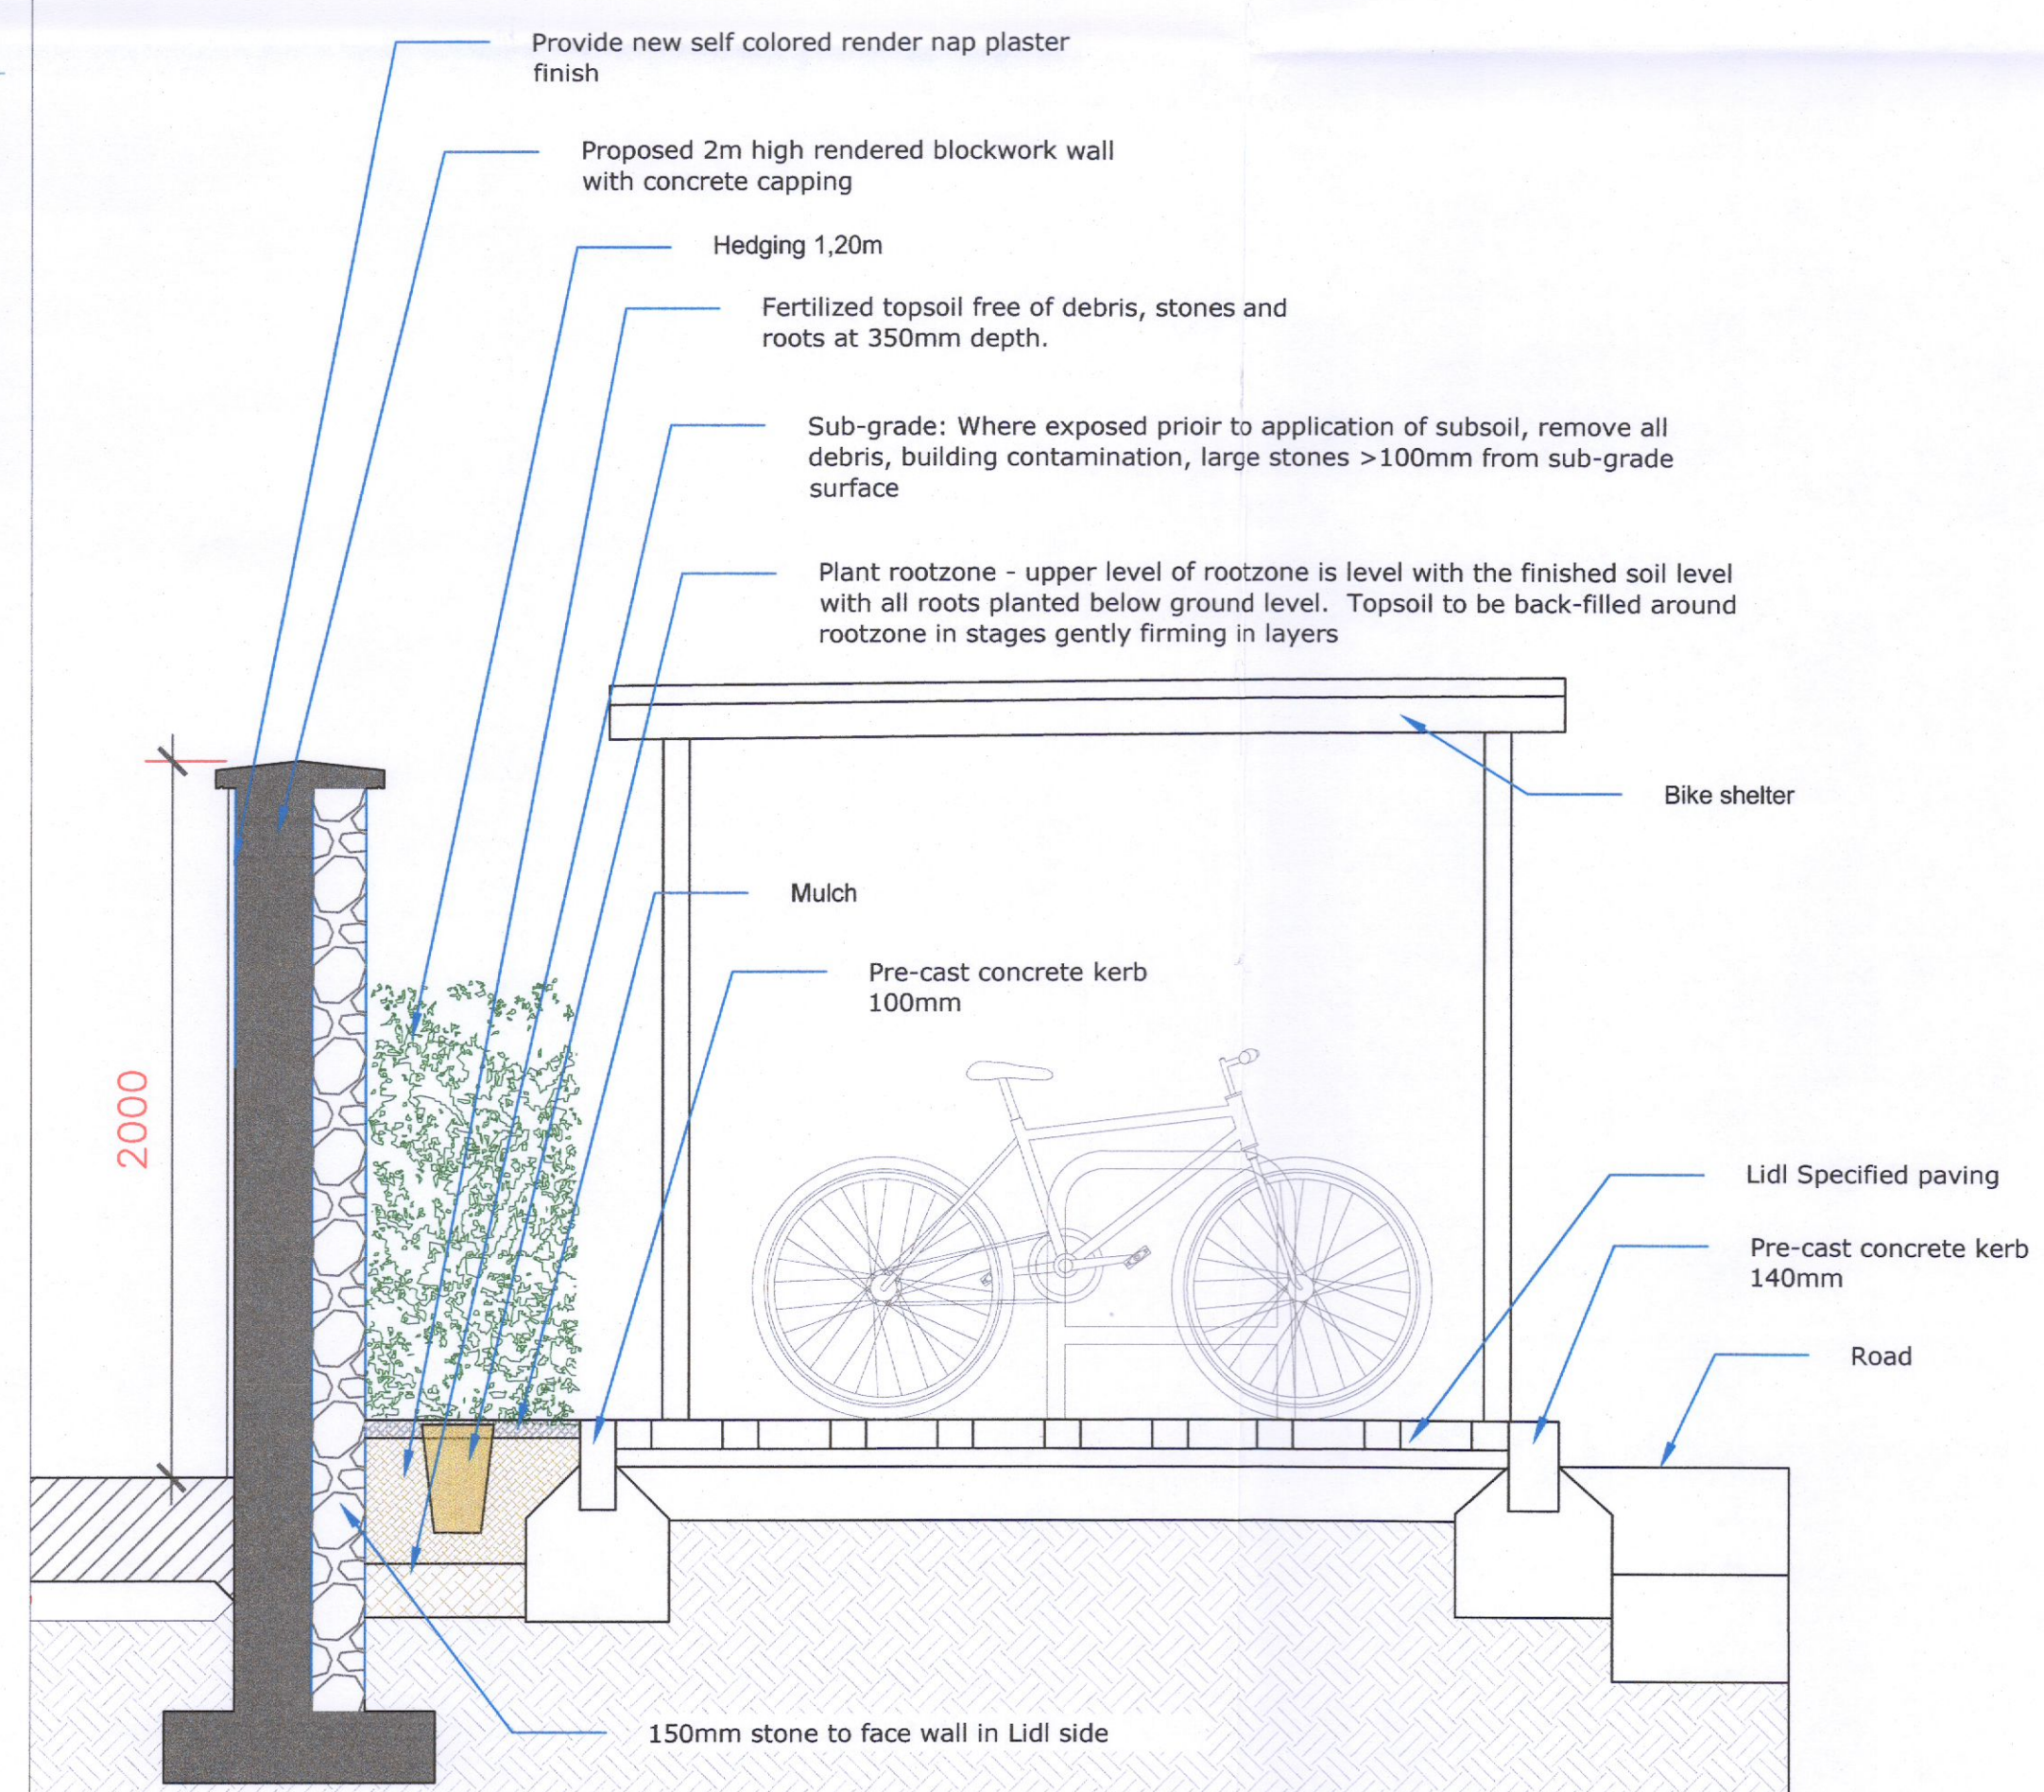

Rev	Date	By	Details
E	02/03/23	HB	Upgrade sections
D	03/11/22	CM	Upgrade and new sections
C	14/07/22	CM	Upgrade sections
B	08/07/22	CM	Upgrade sections
A	06/07/22	CM	Landscape Design

AUSTEN ASSOCIATES
 Renshaw House, Ballygulle Beg, Walslow Town, Co. Walslow, A67 X96Z
 T: 0404 66827
 Email: design@austenassociates.ie | Web: www.austenassociates.ie
 landscape architecture | arboriculture
 design | project management

Copyright Austen Associates, 2023

Client:	Lidl GmbH		
Project title:	Lidl Newcastle		
Drawing title:	Landscape Sections		
Drawn by:	CM	Scale:	1:250 on A1
Approved by:	TA	Date:	May 2022
Status:	Planning	Revision:	E
Drawing no:	077622_DC_02		