




Section H through substation 1:20

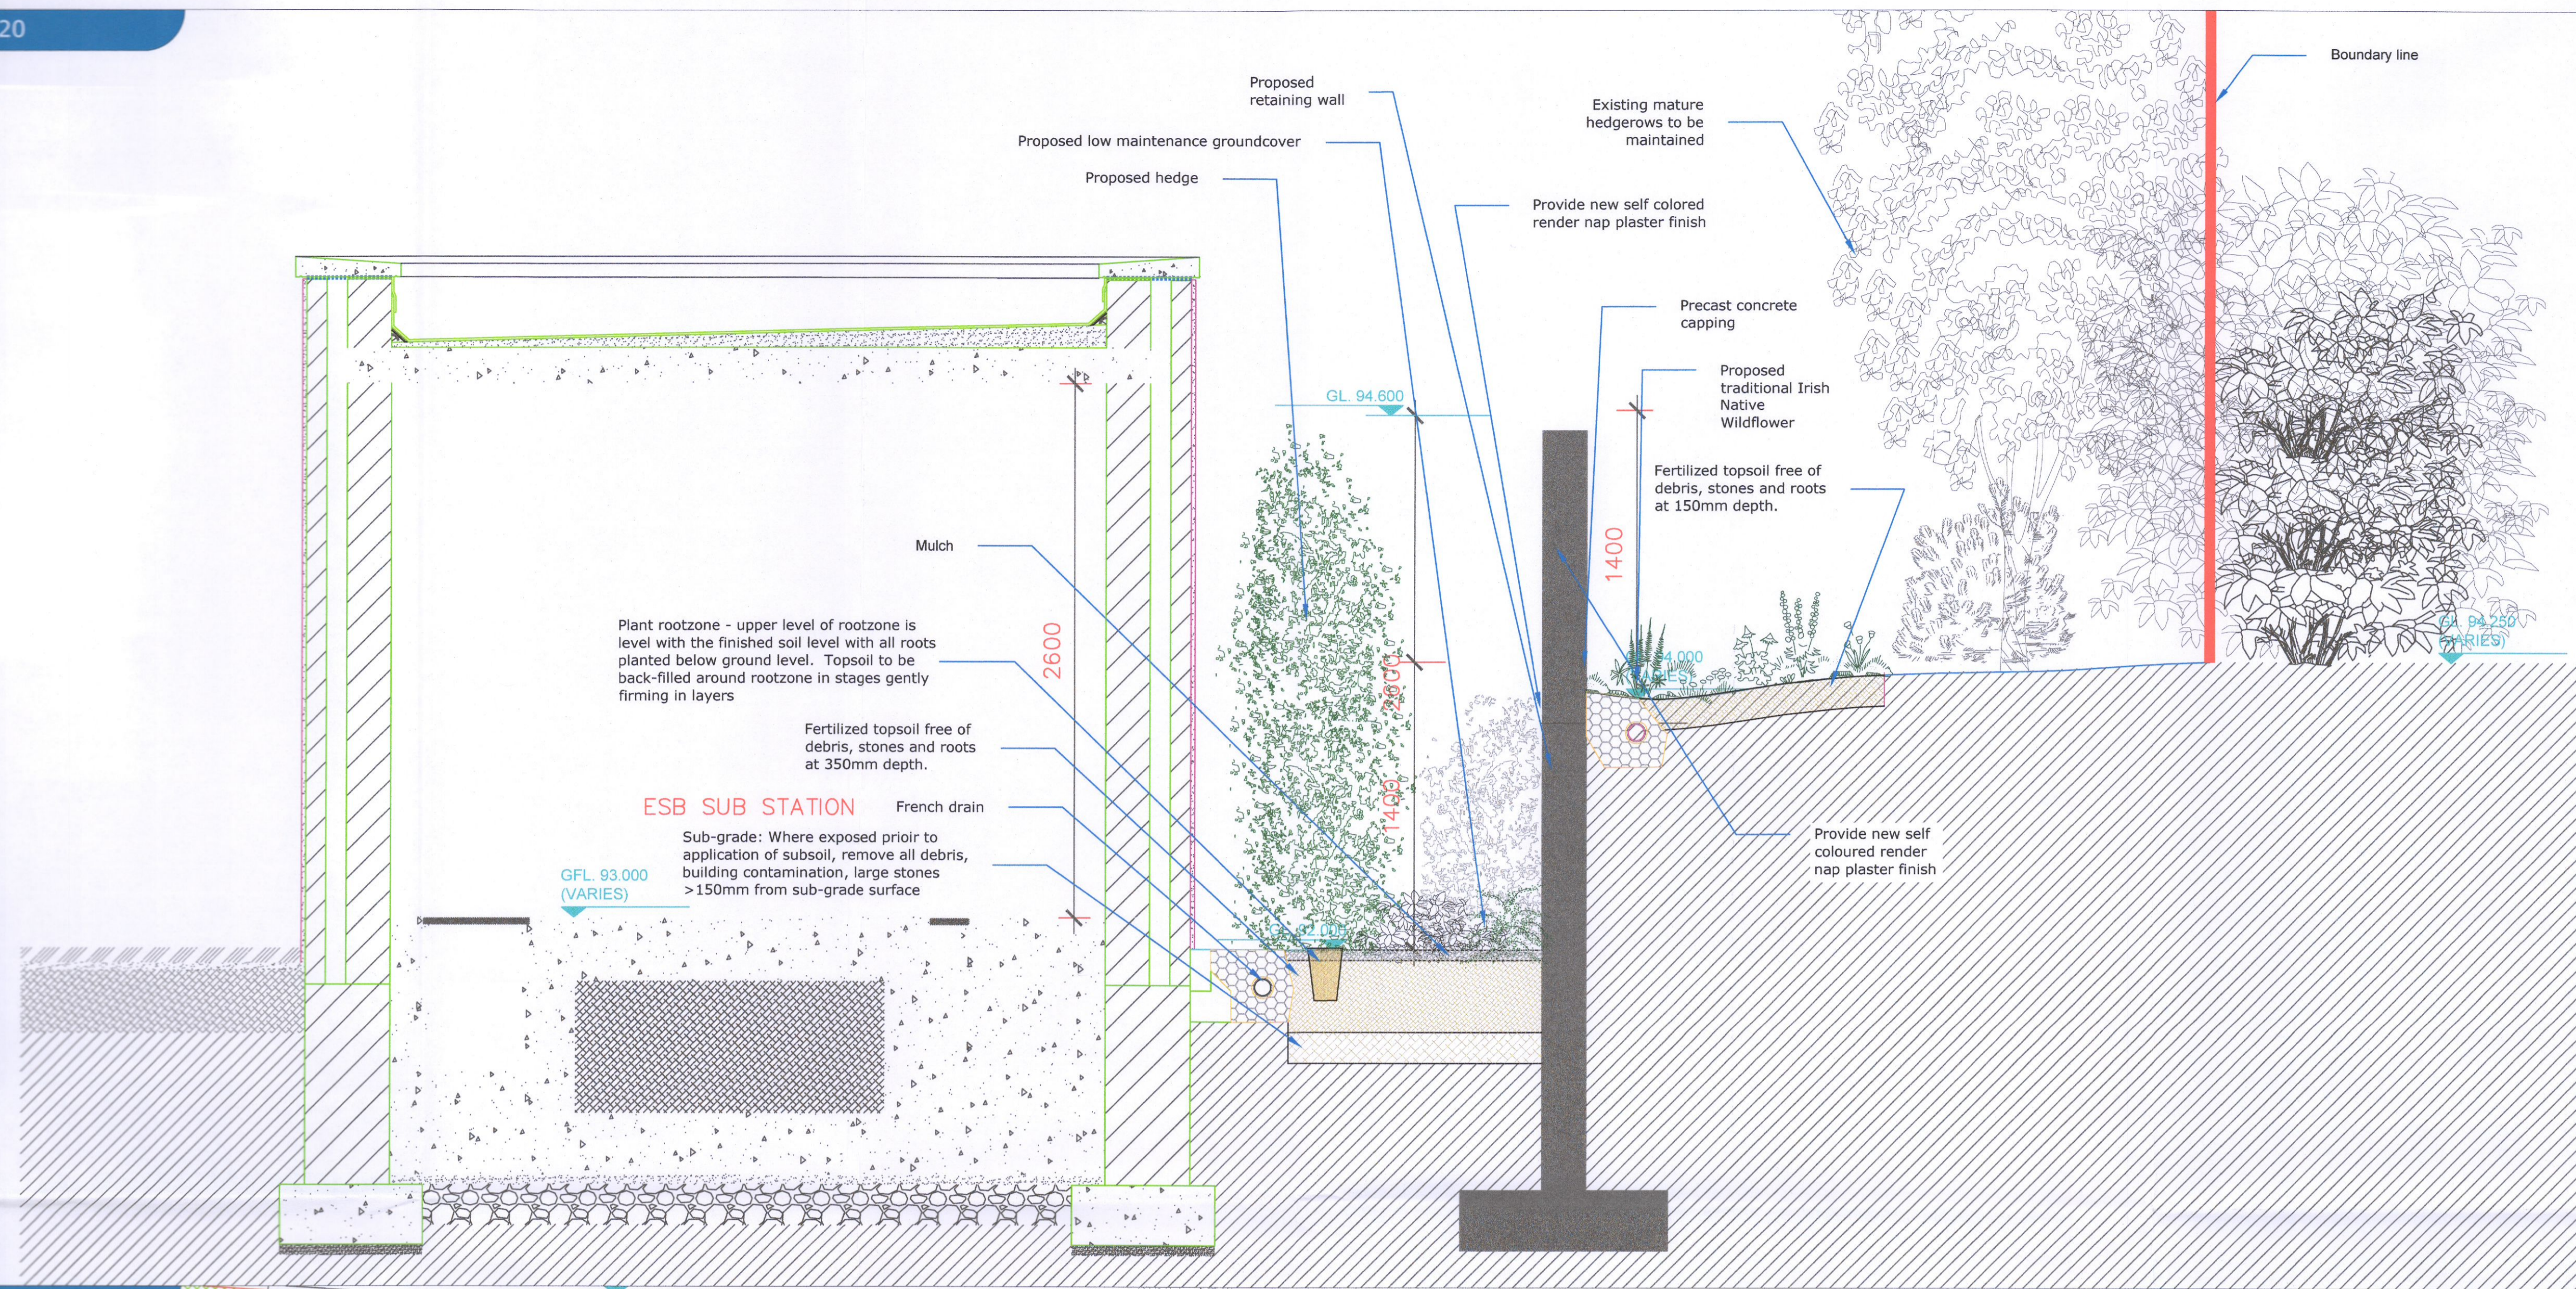

Section G through ramp system 1:20

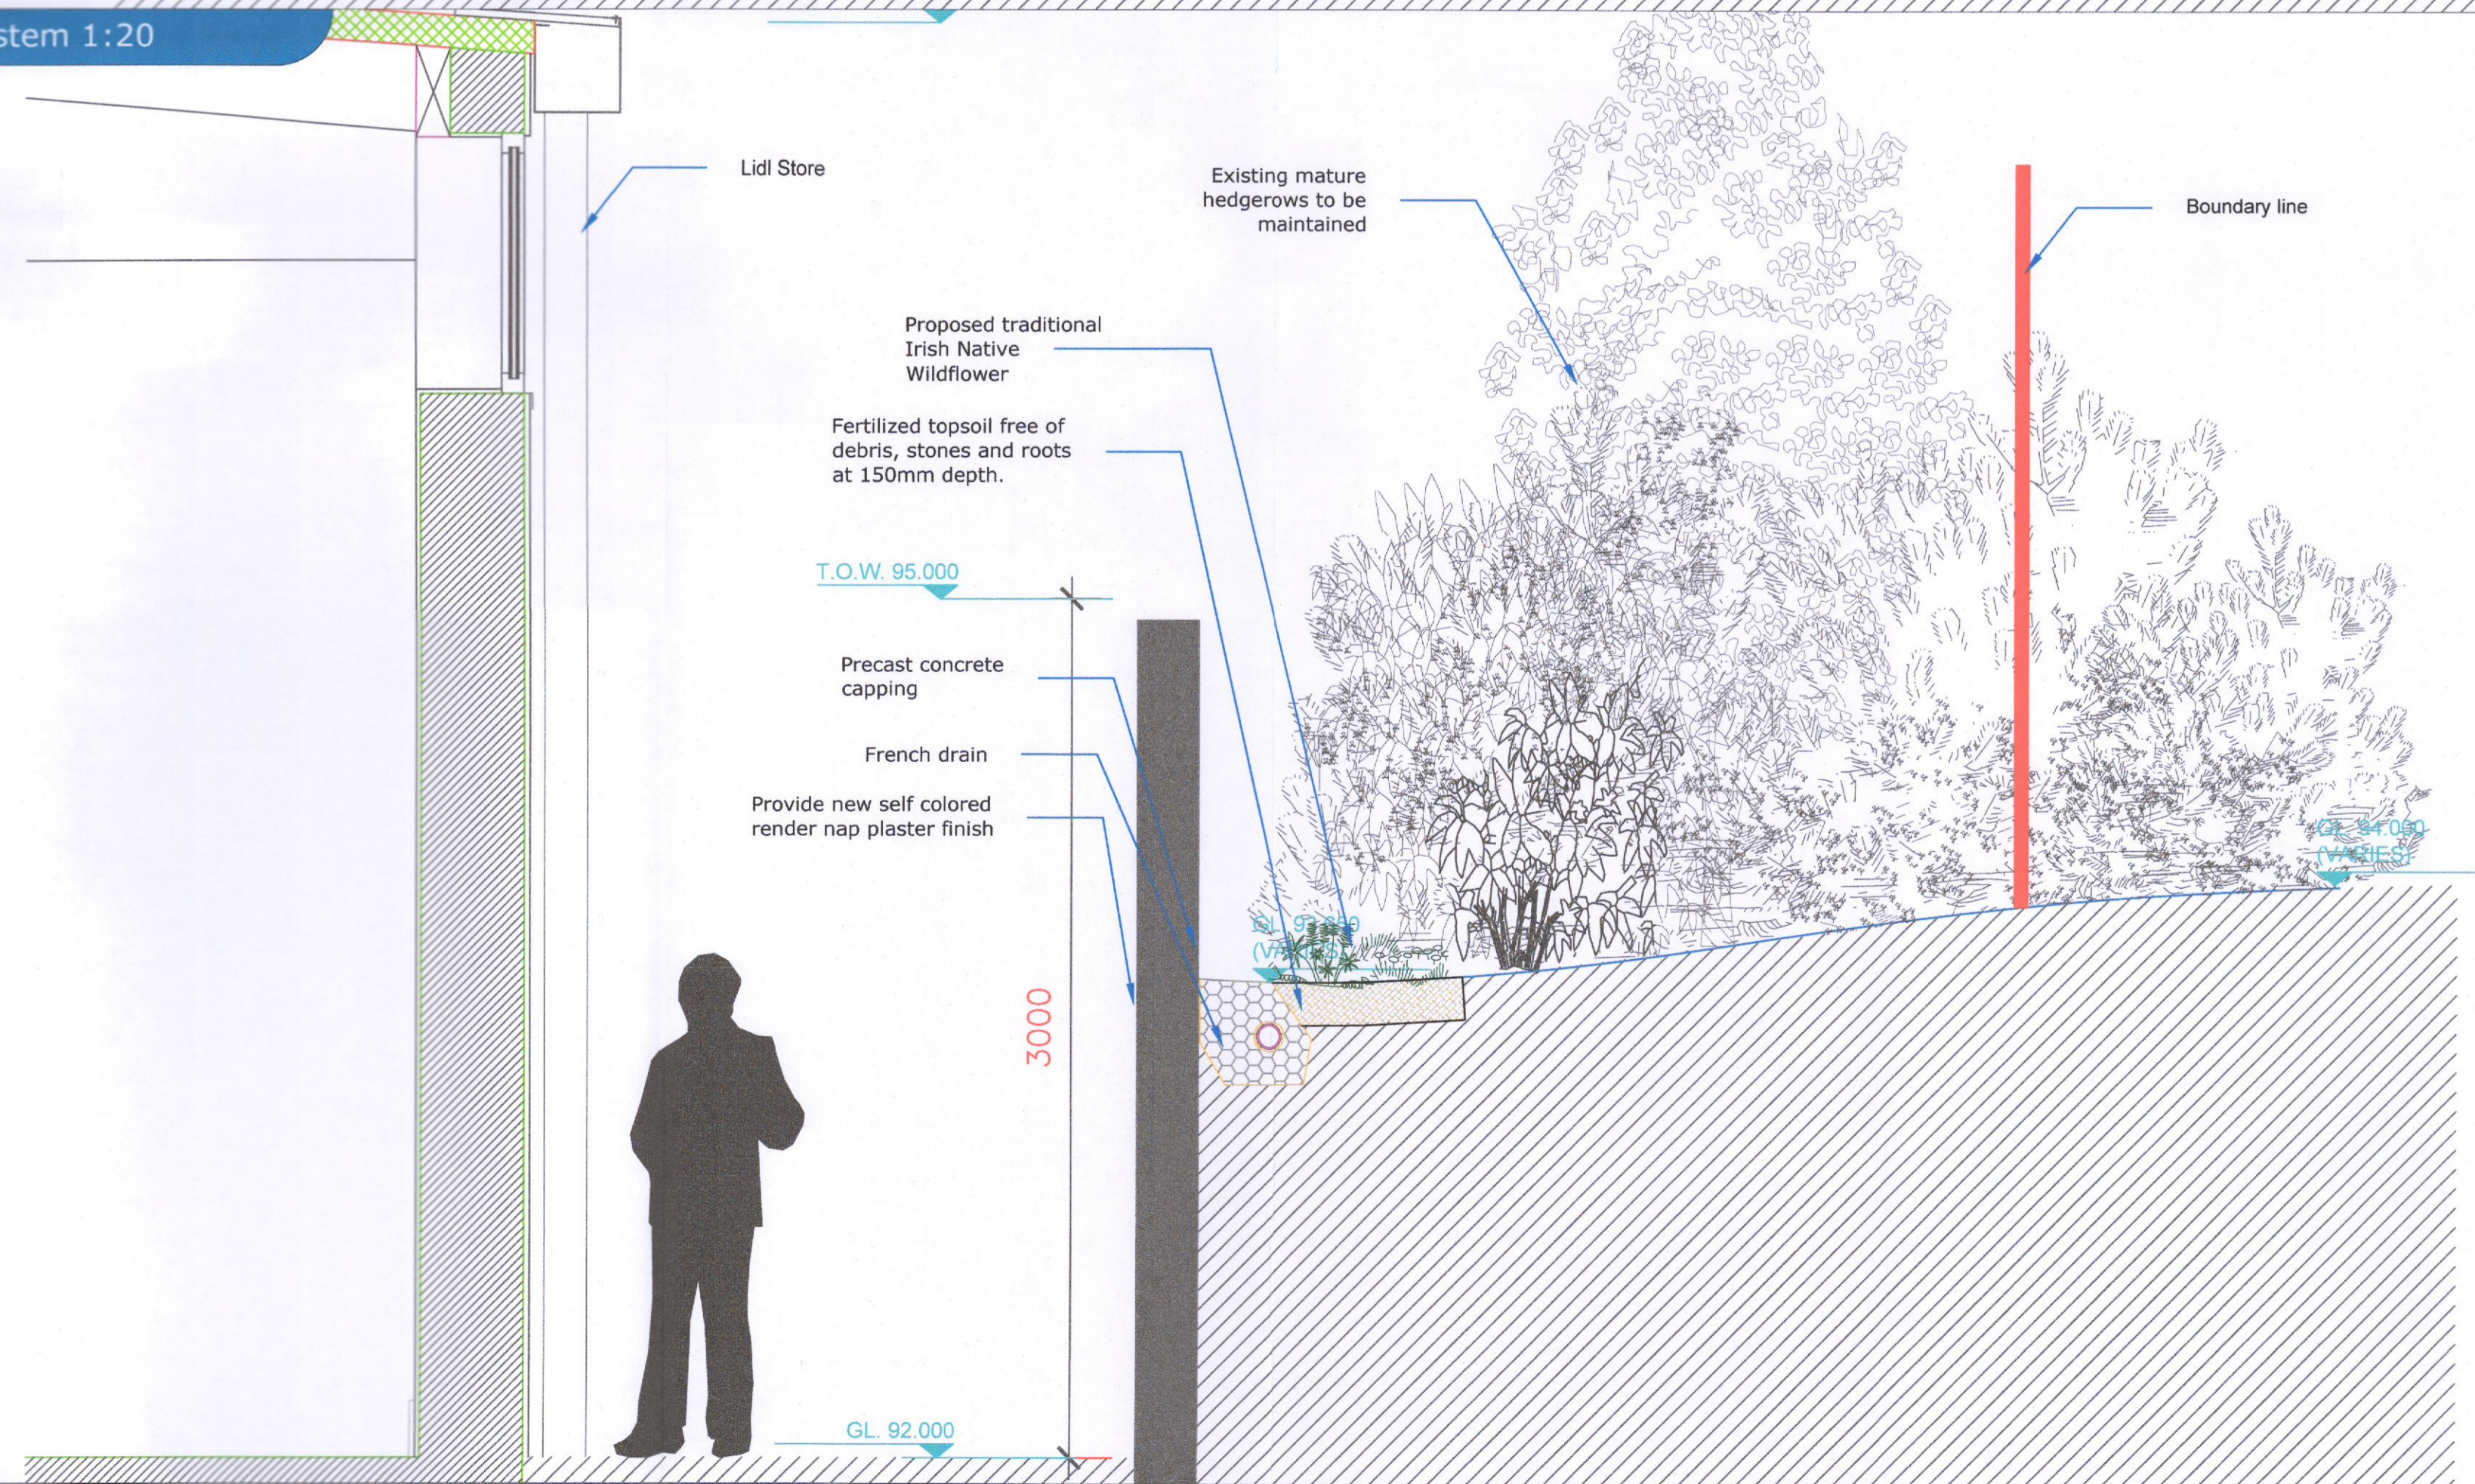

Rev	Date	By	Details
B	02/03/23	HB	Update sections
A	03/11/22	CM	Landscape Design


AUSTEN ASSOCIATES
 Renshaw House, Ballygulle Beg, Wexlow Town, Co. Wexlow, A67 XH92
 T: 0404 66627
 Email: design@austenassociates.ie | Web: www.austenassociates.ie
 landscape architecture | arboriculture | design | project management
 Copyright Austen Associates, 2023

Client: Lidl GmbH

Project title: Lidl Newcastle

Drawing title: Landscape Sections

Drawn by: CM | Scale: 1:20 on A1

Approved by: TA | Date: May 2022

Status: Planning

Drawing no: 077622_DD_03 | Revision: B