



Section K through gabions and existing ditch to be retained 1:20

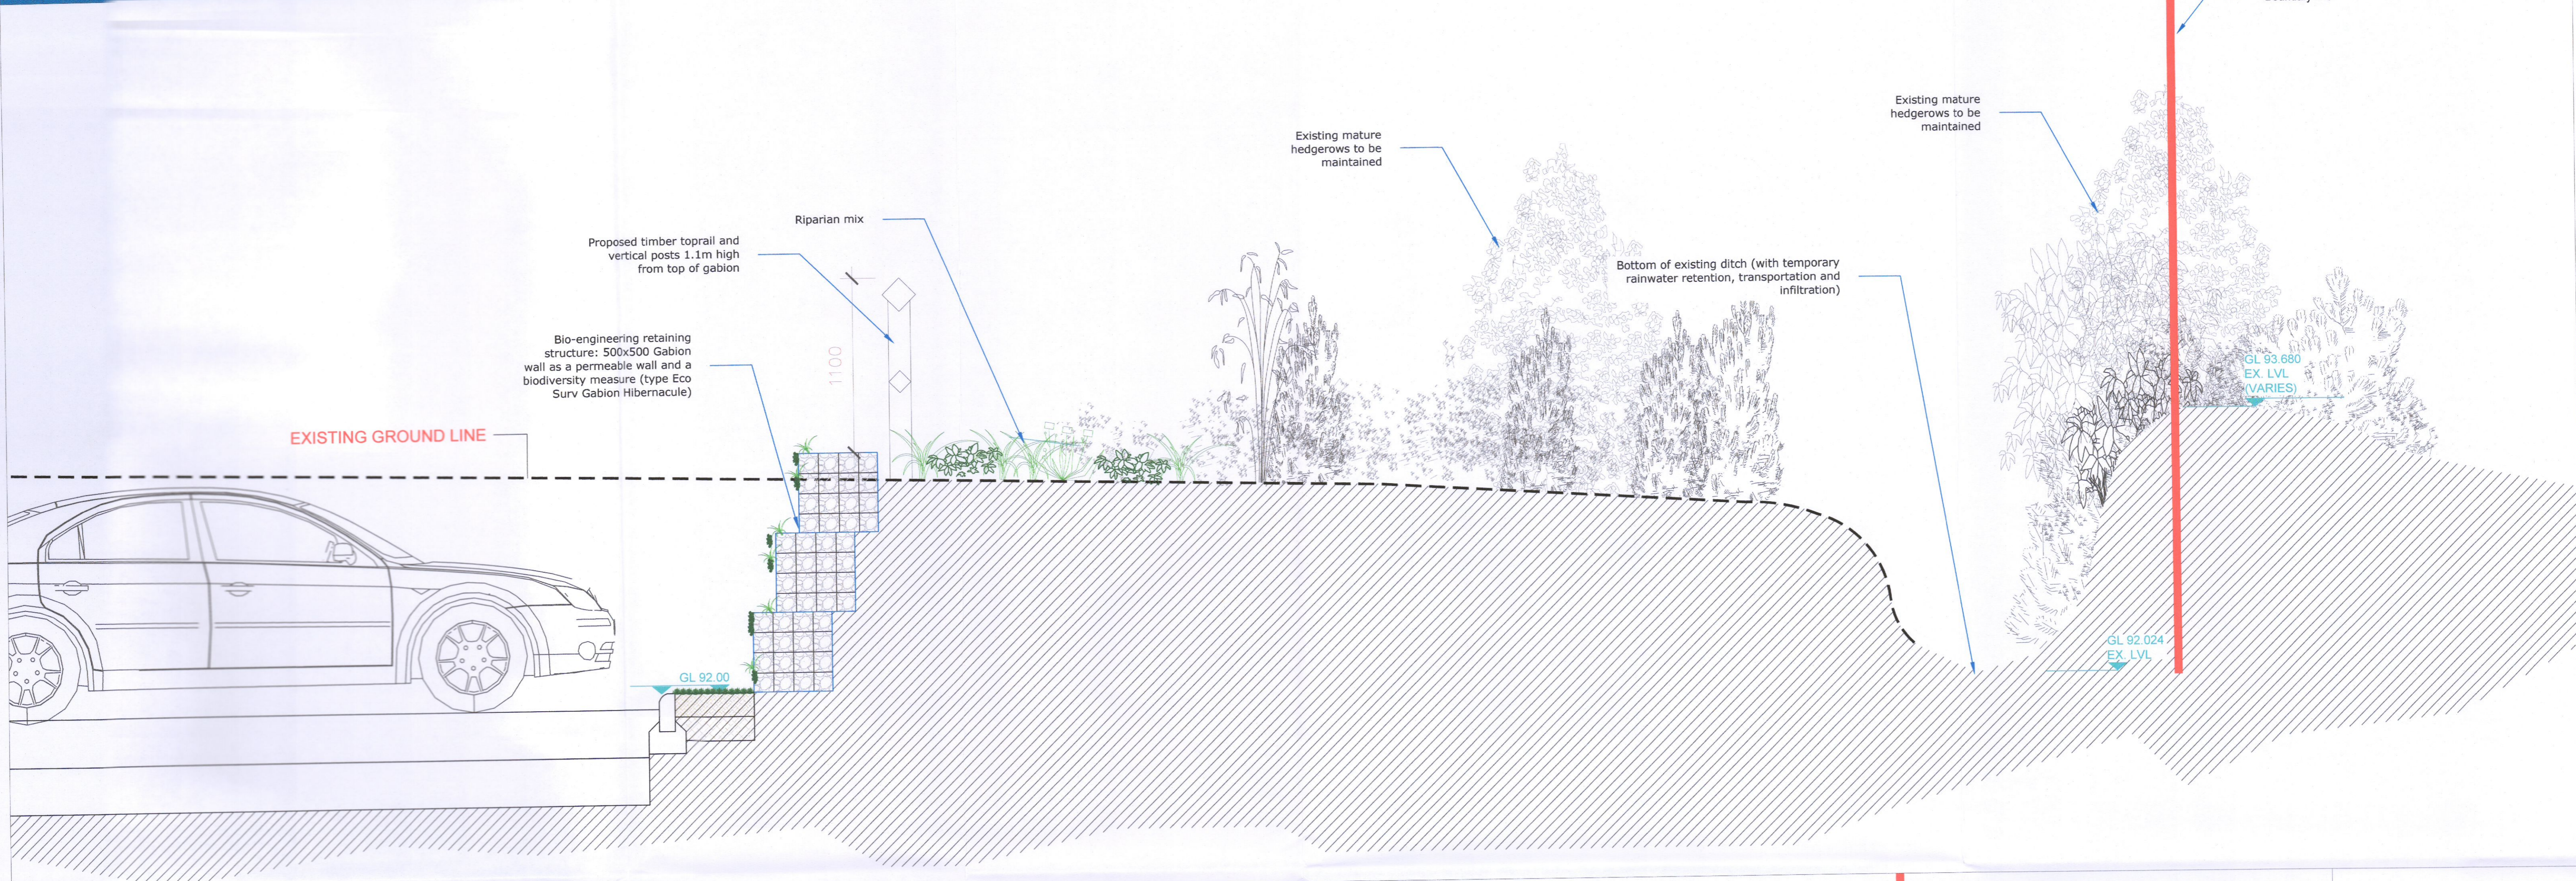

Section L through gabions and existing hedgerow to be retained 1:20

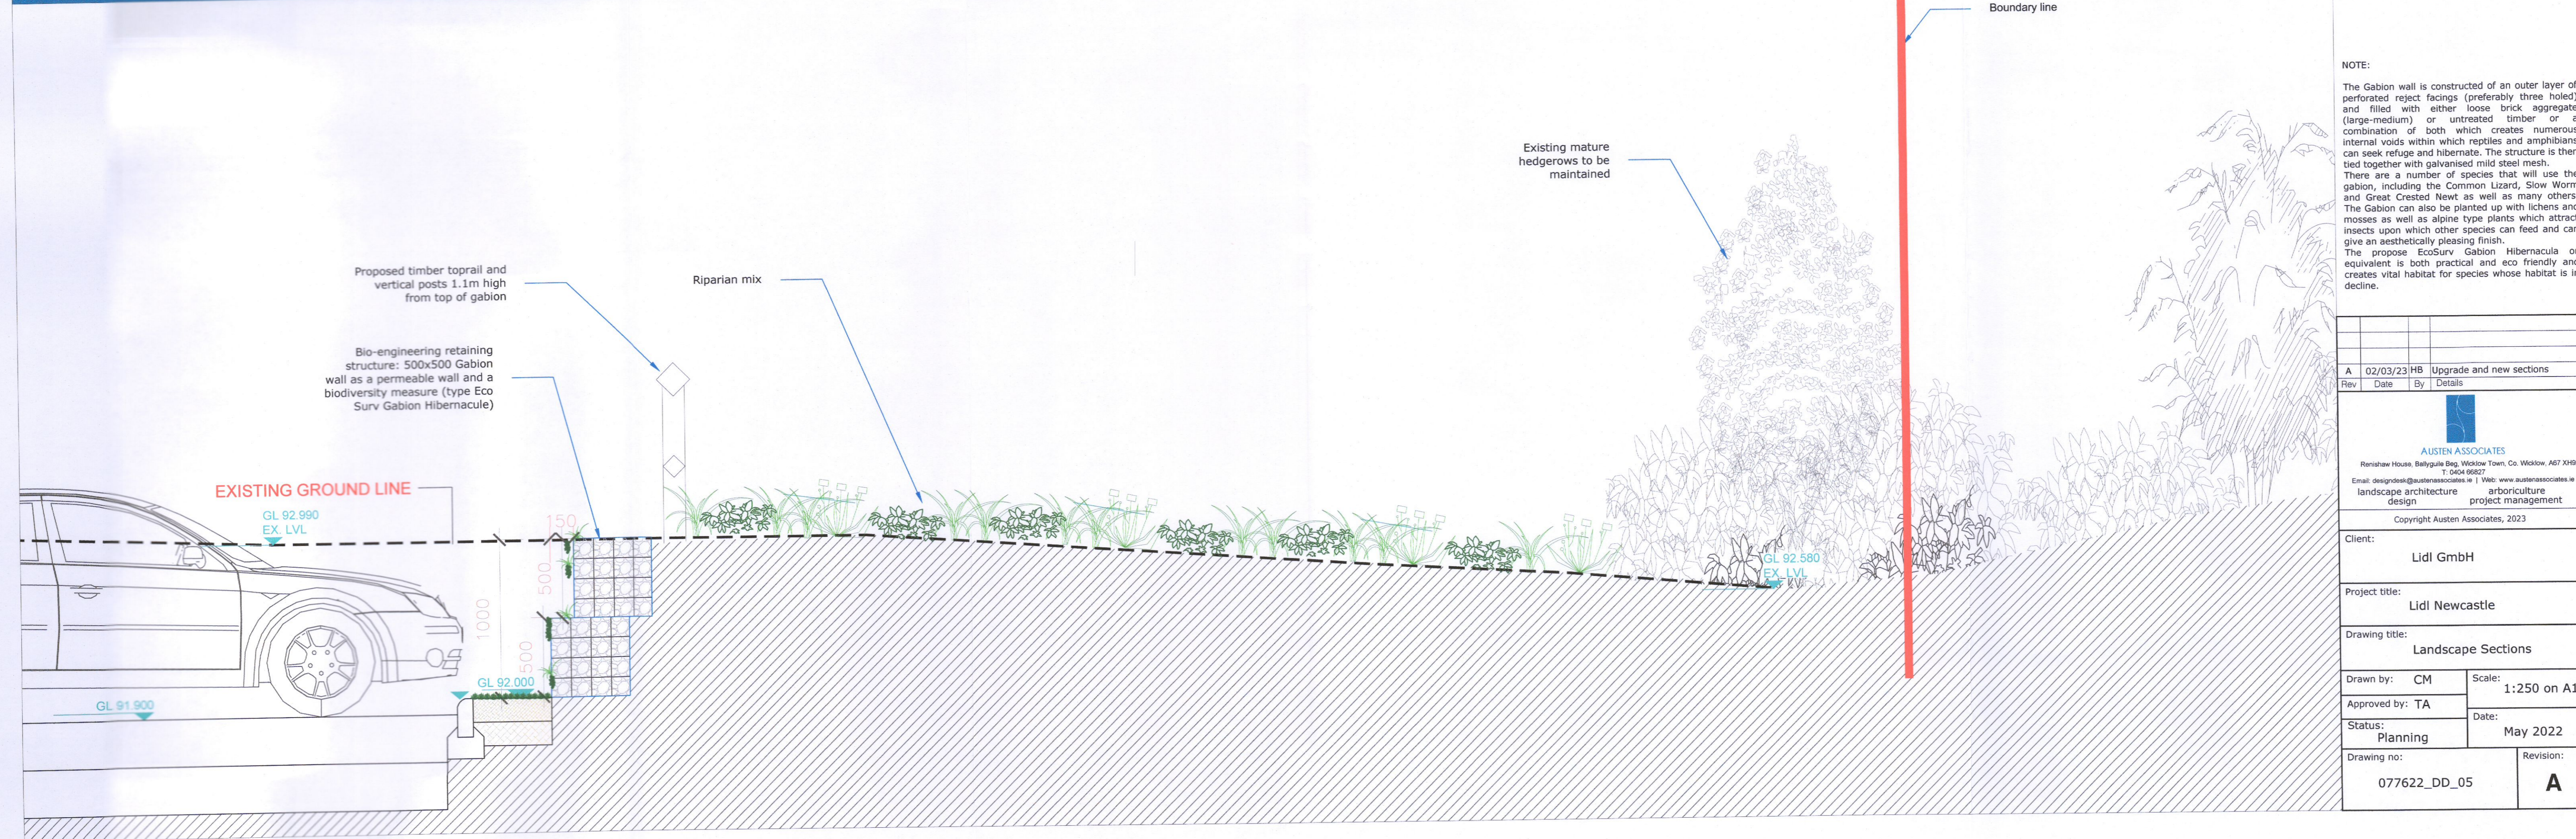

NOTE:
 The Gabion wall is constructed of an outer layer of perforated reject facings (preferably three holed) and filled with either loose brick aggregate (large-medium) or untreated timber or a combination of both which creates numerous internal voids within which reptiles and amphibians can seek refuge and hibernates. The structure is then tied together with galvanised mild steel mesh. There are a number of species that will use the gabion, including the Common Lizard, Slow Worm and Great Crested Newt as well as many others. The Gabion can also be planted up with lichens and mosses as well as alpine type plants which attract insects upon which other species can feed and can give an aesthetically pleasing finish. The propose EcoSurv Gabion Hibernacula or equivalent is both practical and eco friendly and creates vital habitat for species whose habitat is in decline.

Rev	Date	By	Details
A	02/03/23	HB	Upgrade and new sections

AUSTEN ASSOCIATES
 Renshaw House, Ballygale Beg, Wicklow Town, Co. Wicklow, A67 XH92
 T: 0404 06927
 Email: design@austenassociates.ie | Web: www.austenassociates.ie
 landscape architecture design | arboriculture project management
 Copyright Austen Associates, 2023

Client: **Lidl GmbH**
 Project title: **Lidl Newcastle**
 Drawing title: **Landscape Sections**
 Drawn by: **CM** | Scale: **1:250 on A1**
 Approved by: **TA** | Date: **May 2022**
 Status: **Planning**
 Drawing no: **077622_DD_05** | Revision: **A**