

**Legend**


**Tree Protection**

- Existing Tree to be retained
- Crown spread
- Tree tag reference number
- Colour coded tree stem
- RPA, Root protection area

**Colour coding**

- Category A: Trees of high quality
- Category B: Trees of moderate quality
- Category C: Trees of low quality
- Category U: Trees unsuitable/unsafe for retention

Existing vegetation

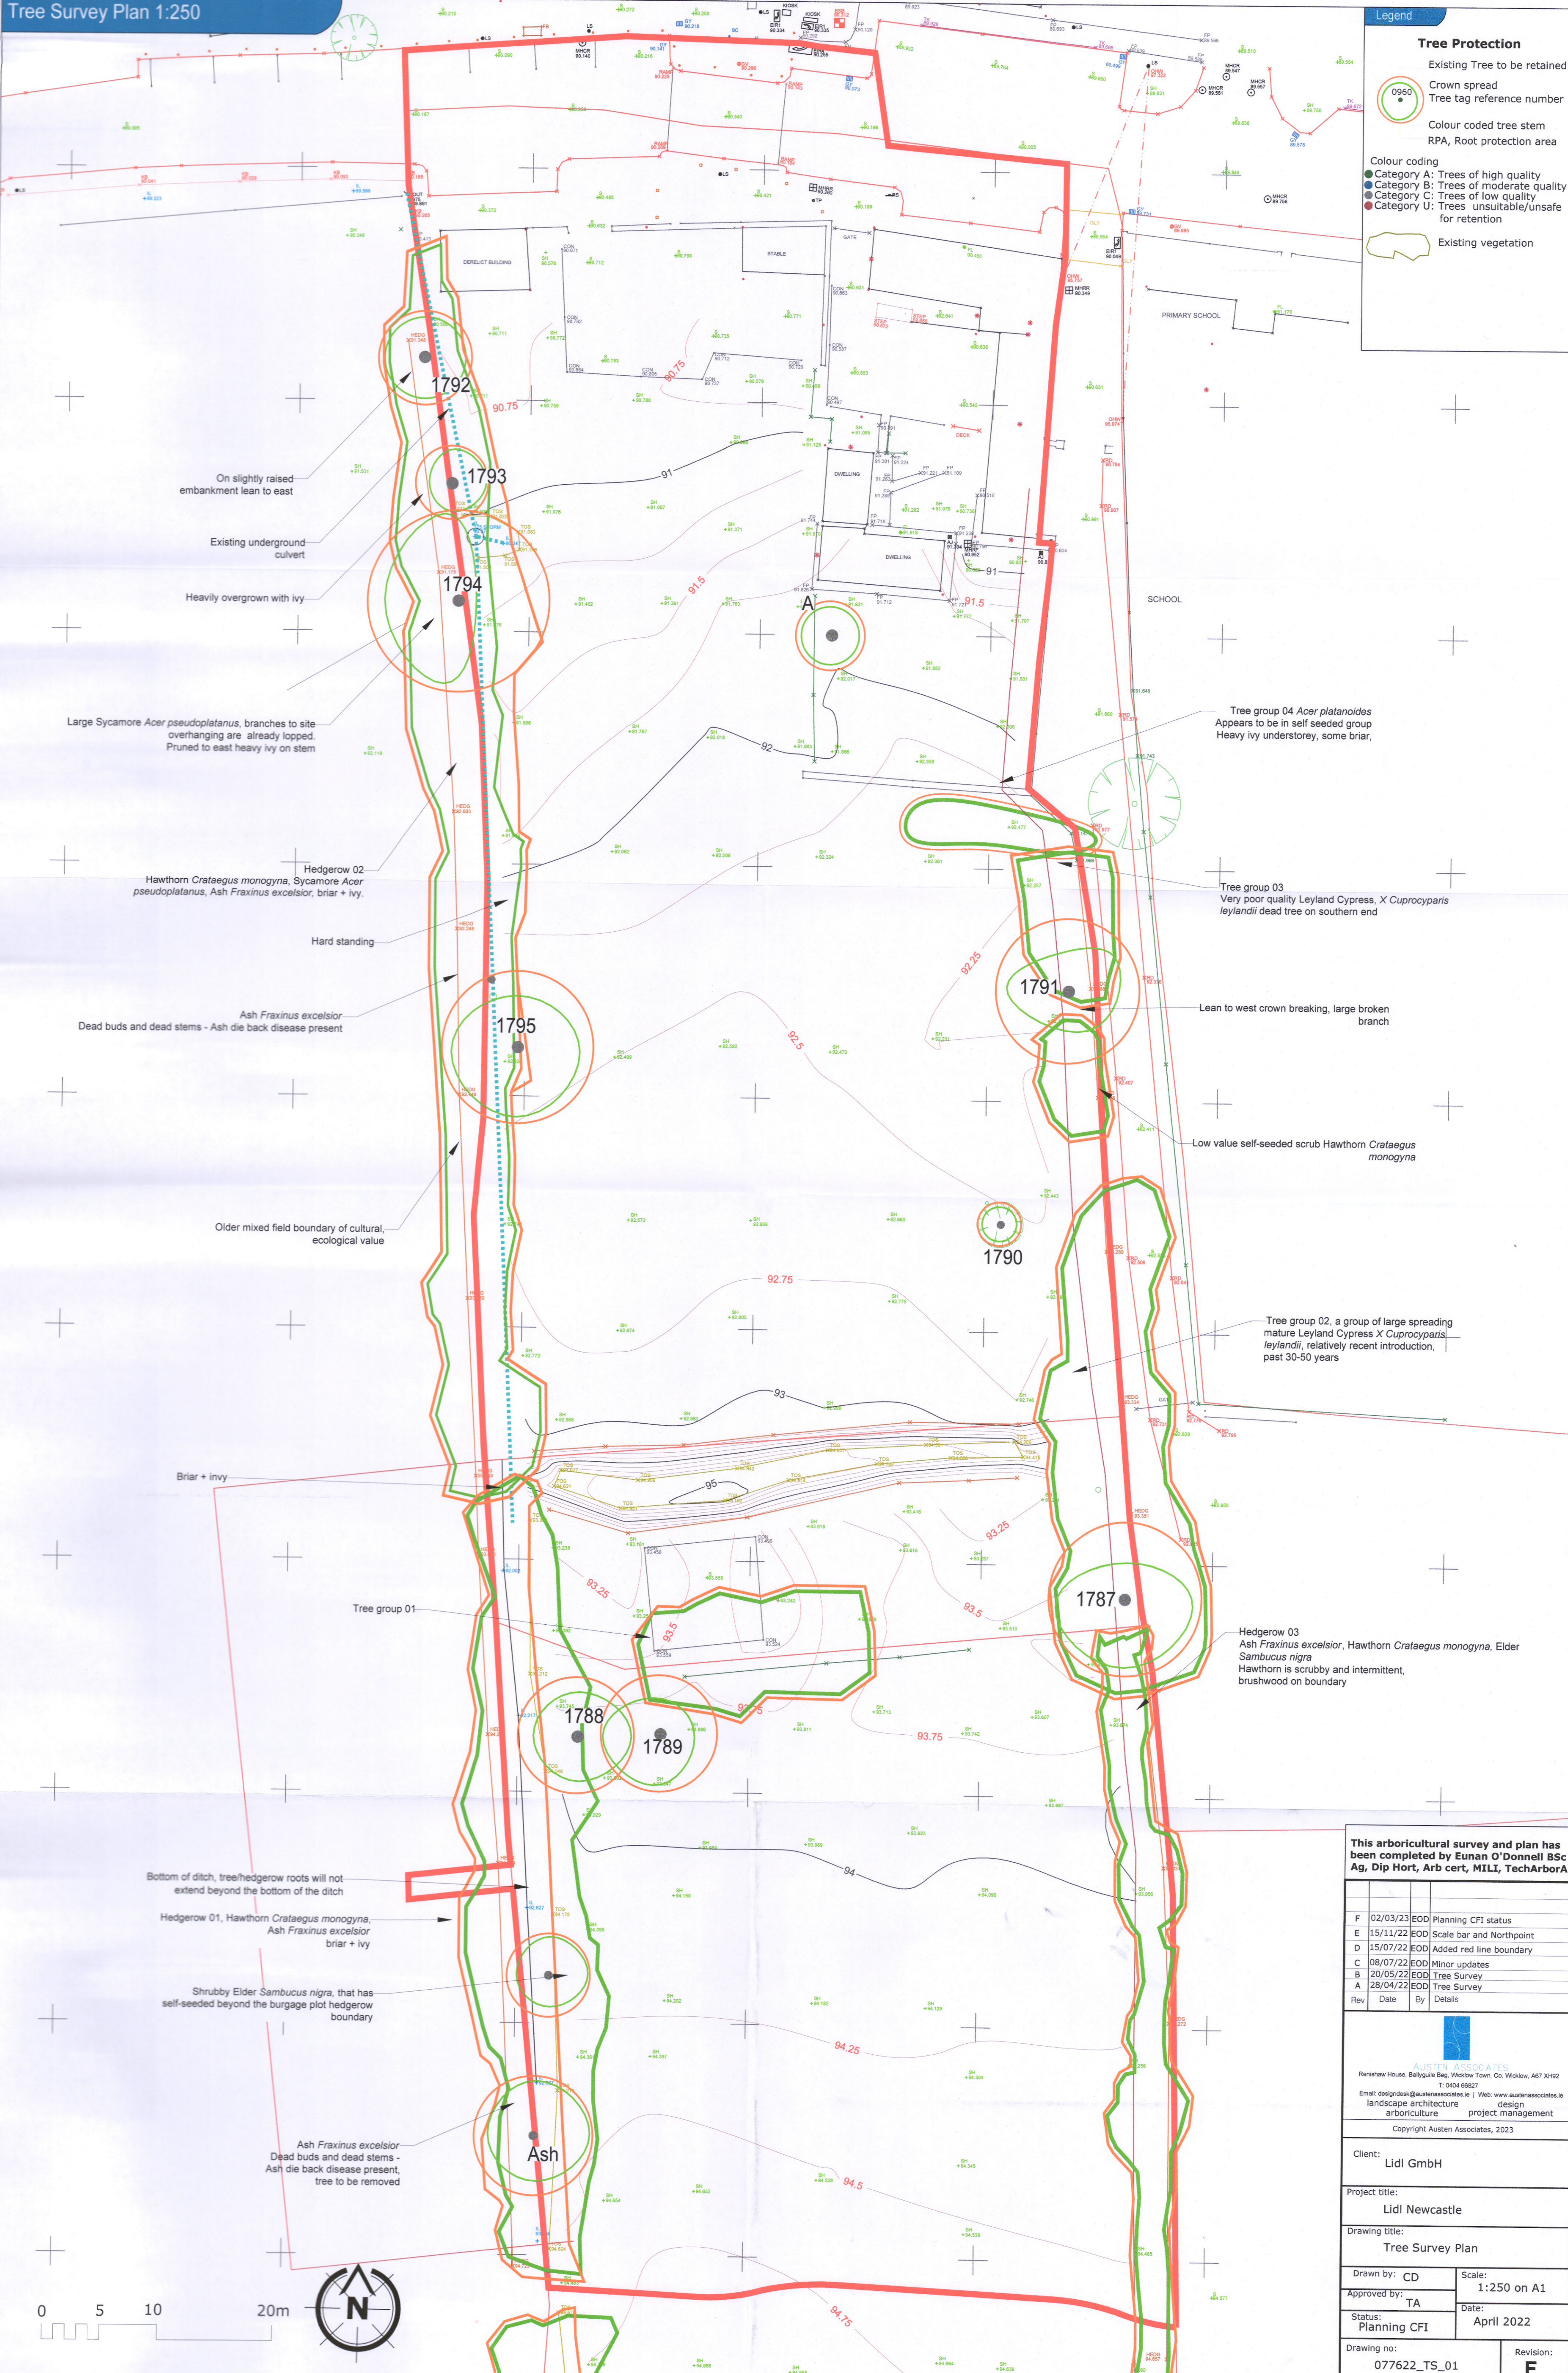

This arboricultural survey and plan has been completed by Eunan O'Donnell BSc Ag, Dip Hort, Arb cert, MILL, TechArborA

Rev	Date	By	Details
F	02/03/23	EOD	Planning CFI status
E	15/11/22	EOD	Scale bar and Northpoint
D	15/07/22	EOD	Added red line boundary
C	08/07/22	EOD	Minor updates
B	20/05/22	EOD	Tree Survey
A	28/04/22	EOD	Tree Survey

**AUSTEN ASSOCIATES**  
 Renshaw House, Ballygale Beg, Wicklow Town, Co. Wicklow, A67 XH92  
 T: 0404 68687  
 Email: design@austenassociates.ie | Web: www.austenassociates.ie  
 landscape architecture design  
 arboriculture project management  
 Copyright Austen Associates, 2023

Client:	Lidl GmbH
Project title:	Lidl Newcastle
Drawing title:	Tree Survey Plan
Drawn by:	CD
Approved by:	TA
Status:	Planning CFI
Drawing no:	077622_TS_01
Scale:	1:250 on A1
Date:	April 2022
Revision:	F