


Materials:
 Roof: Slate Finish with Lead Valleys
 Walls: Dressed Limestone
 Windows/Doors: Painted Hardwood Timber

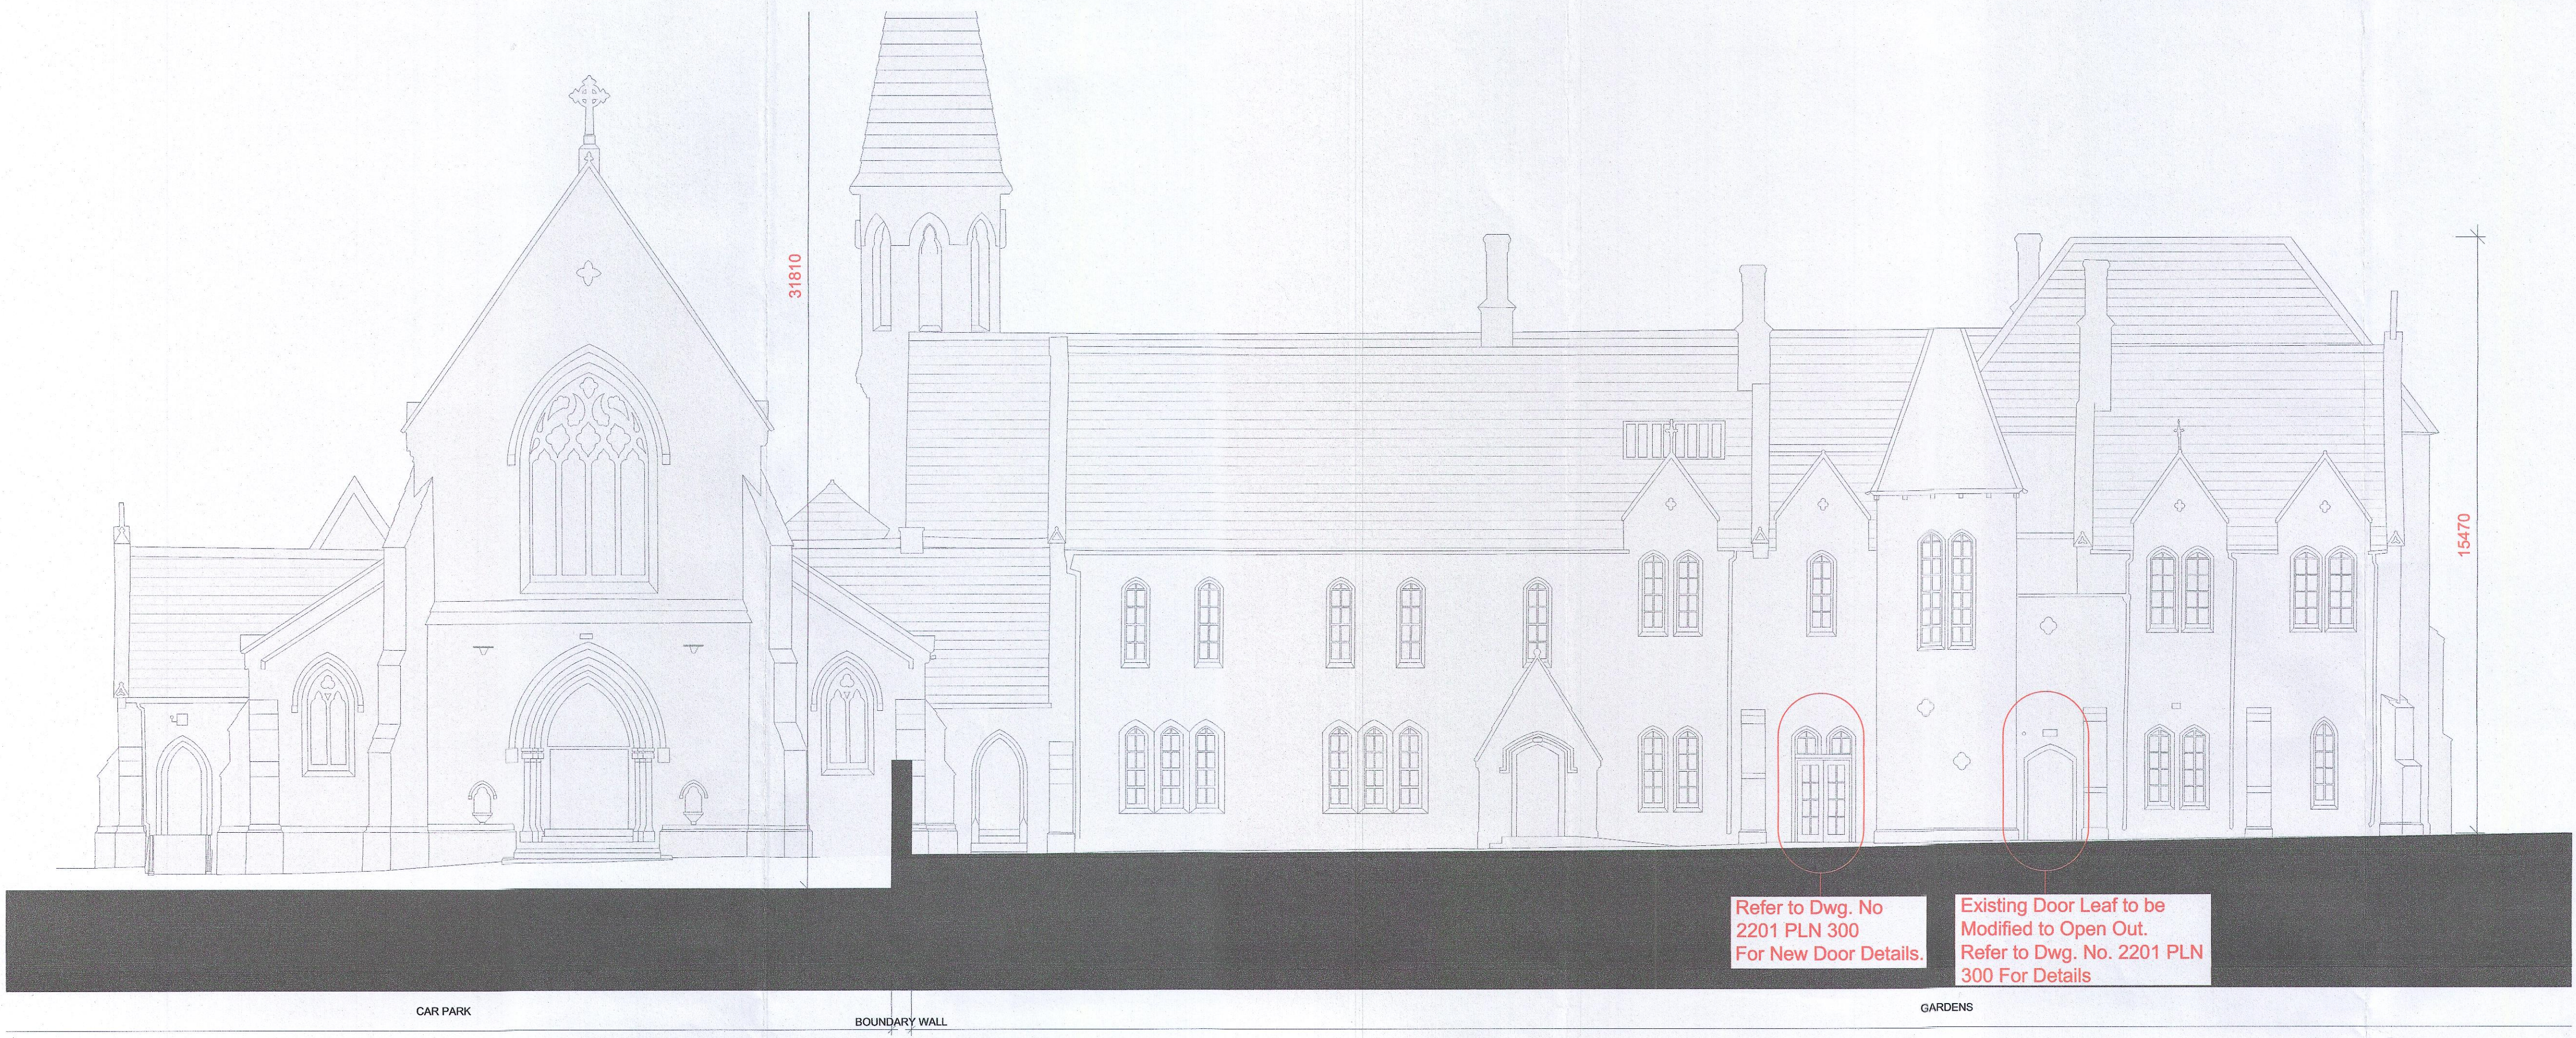


Refer to Dwg. No 2201 PLN 300 For New Door Details.

Existing Door Leaf to be Modified to Open Out. Refer to Dwg. No. 2201 PLN 300 For Details

Elevation-01 Scale 1:100



Elevation-02 Scale 1:100

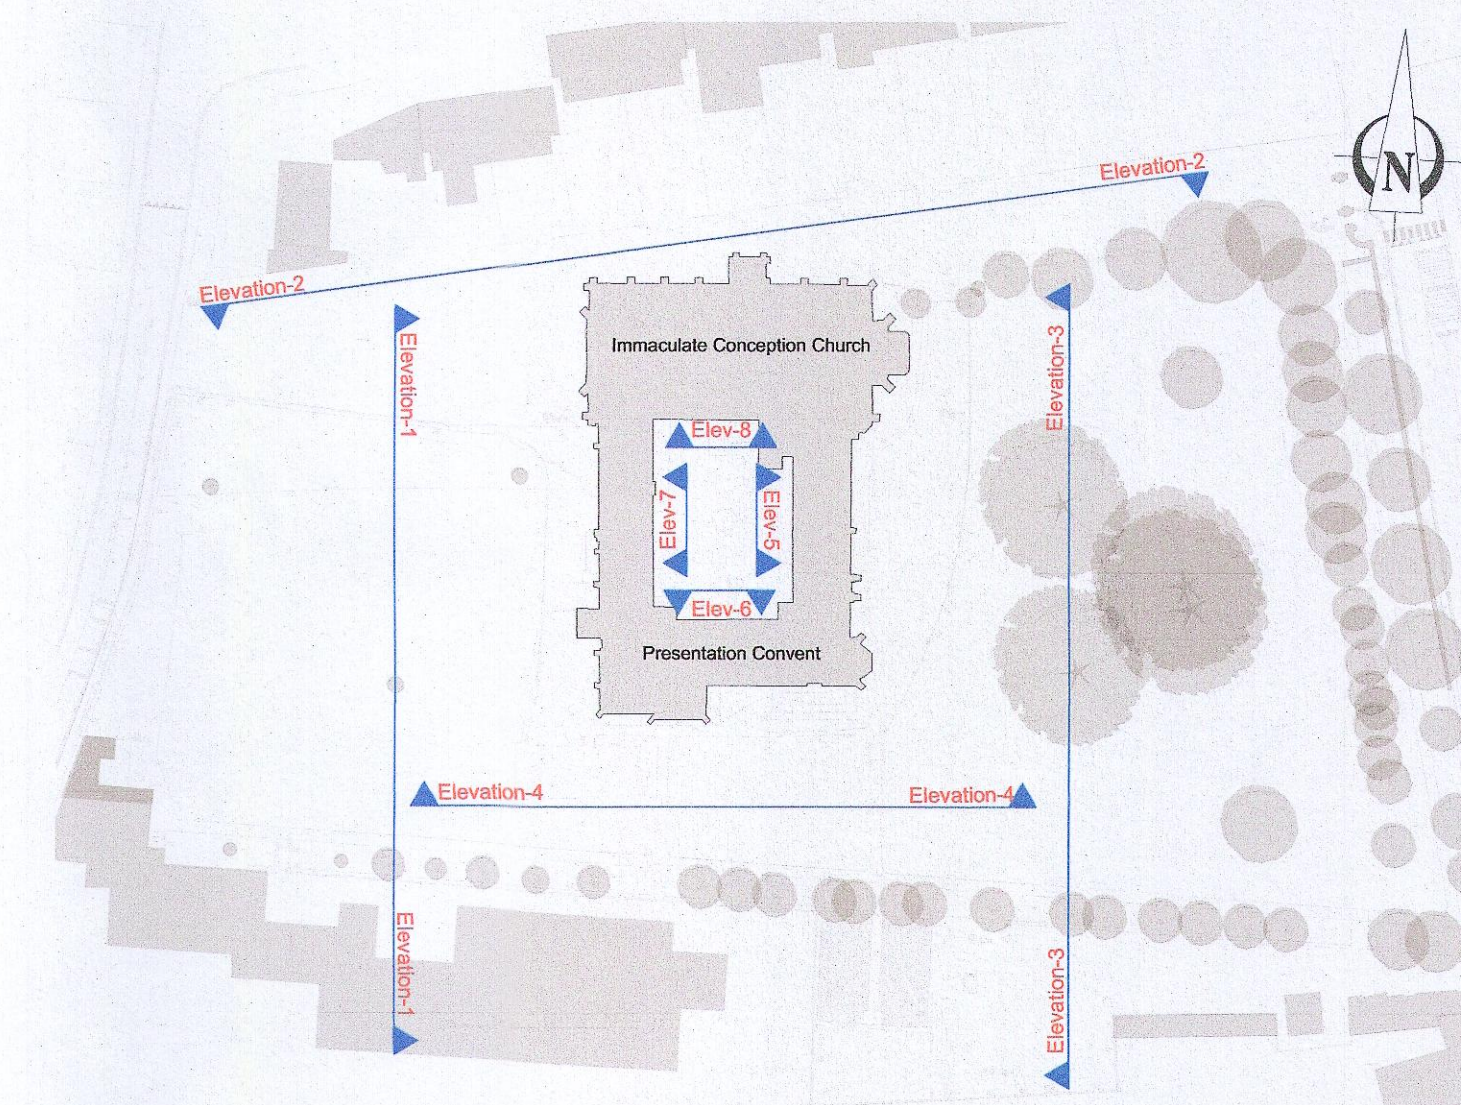

Keyplan Scale 1:1000

description PROPOSED CHURCH & CONVENT SECTIONS & ELEVATIONS SHEET - 3 Presentation Convent Clondalkin (A Protected Structure)	job Community Geriatric Daycare for TUH at Presentation Convent Clondalkin client Bartra Property (NH) Limited.	scale 1:100 date MAR 23 drawn checked	date/ent.: This drawing is copyright. 1 Do not scale this drawing. 2 Errors and omissions to be immediately notified to Architect. 3 All dimensions to be checked on site. 4 To be read with relevant Engineers drawings.
revision: 2201 PLN 212 (APP)	client Bartra Property (NH) Limited.	issue PLANNING	CONROY CROWE KELLY ARCHITECTS 65 MERRION SQUARE DUBLIN 2 PHONE 66139901 FAX 6765715 e-mail info@ckk.ie