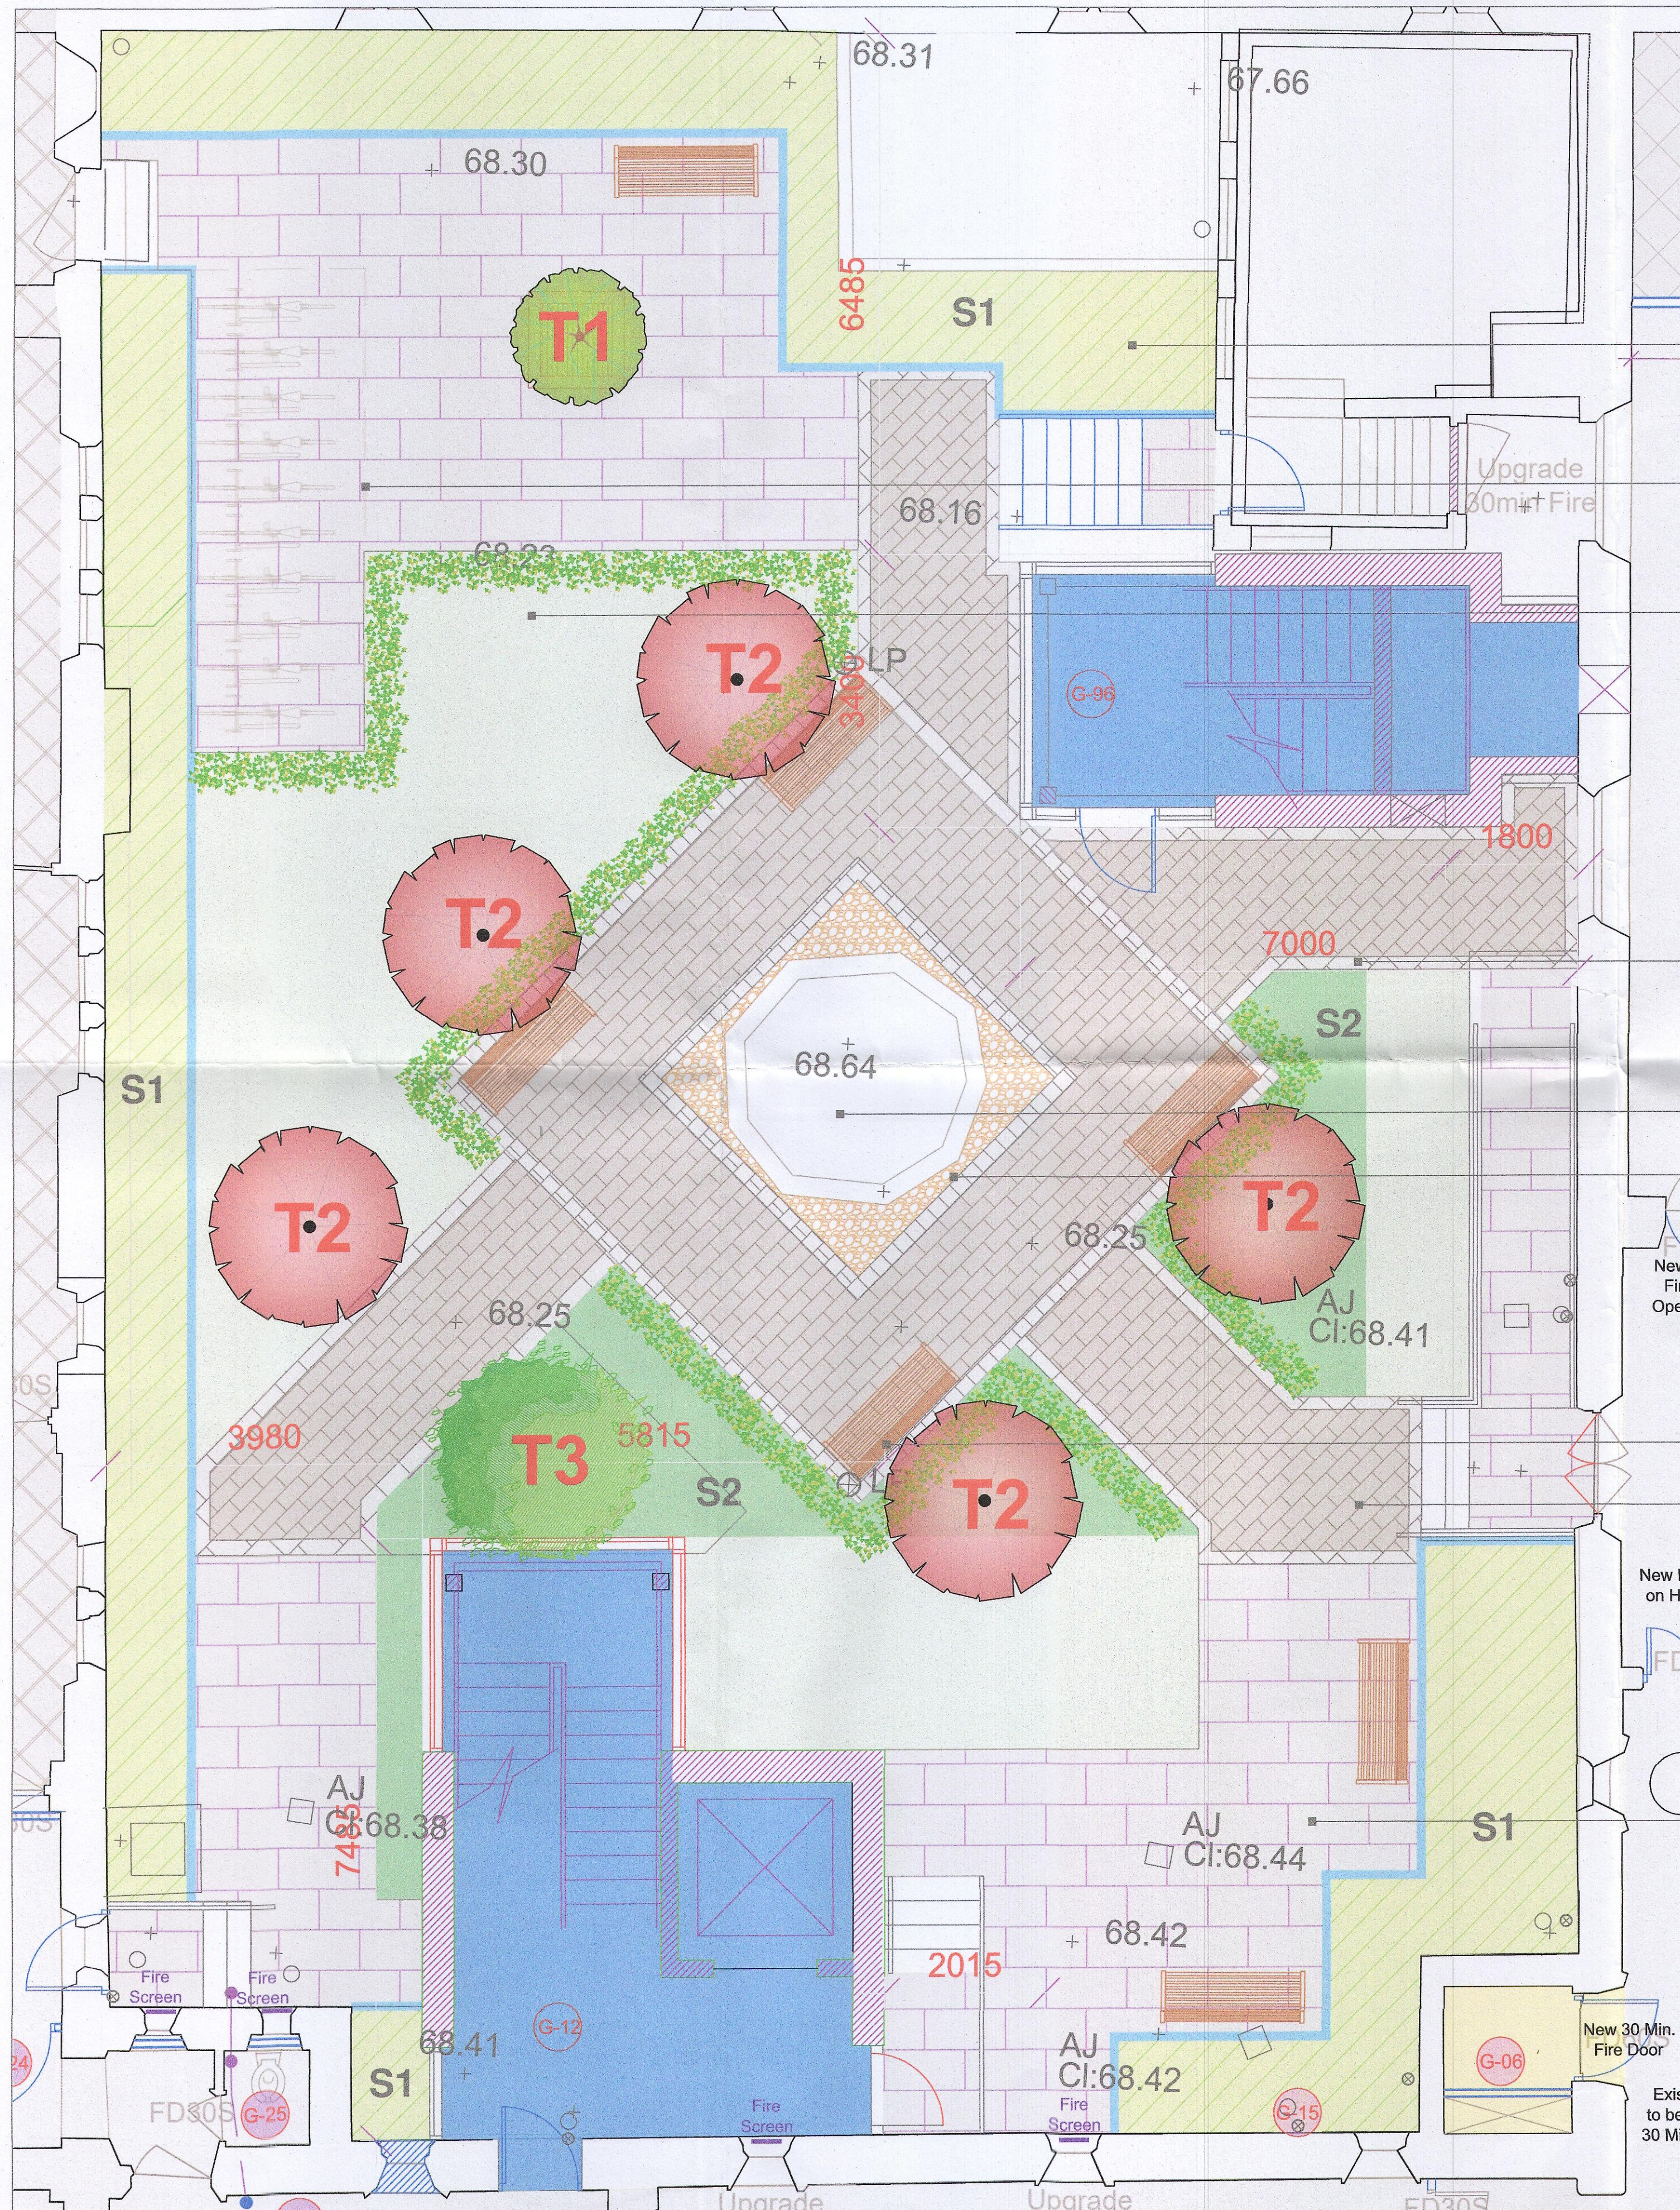


**AREA 6 Convent Courtyard - Landscape Plan**  
**Detail 1 - Scale 1:50**



Proposed Shrub planting list 1

9no. Cycle Parking

Grass Lawn

Roadstone - Castlestone - Natural Grey, 240x160, 160x160x60mm

Existing Water Feature

Decorative pebble

Proposed Seating

Roadstone - Castlestone - Charcoal Grey, 240x160, 160x160x60mm

Flag Paving 600x400x50mm

**Proposed Tree Planting**

No.	Name	Size
T1	Acer palmatum- 4 stem min.	150cm, 90L
T2	Acer palmatum 'Sango Kaku'	150 cm, 90L
T3	Betula pendula	12-14cm

**Shrub Plant list 1**

Prunus 'Otto Luyken' 3L  
Helleborus niger 1L

**Shrub Plant list 2**





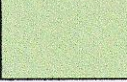
Persicaria affinis 1L  
Liriope muscari 1L  
Lavandula angustifolia 3L

**Hedge Planting**


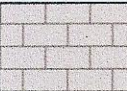
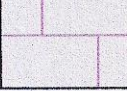

Buxus sempervirens 30cm 3L,  
3 per Lin/m

**LANDSCAPE TREATMENTS**

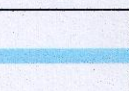
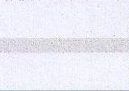
**SOFT LANDSCAPE TREATMENTS**

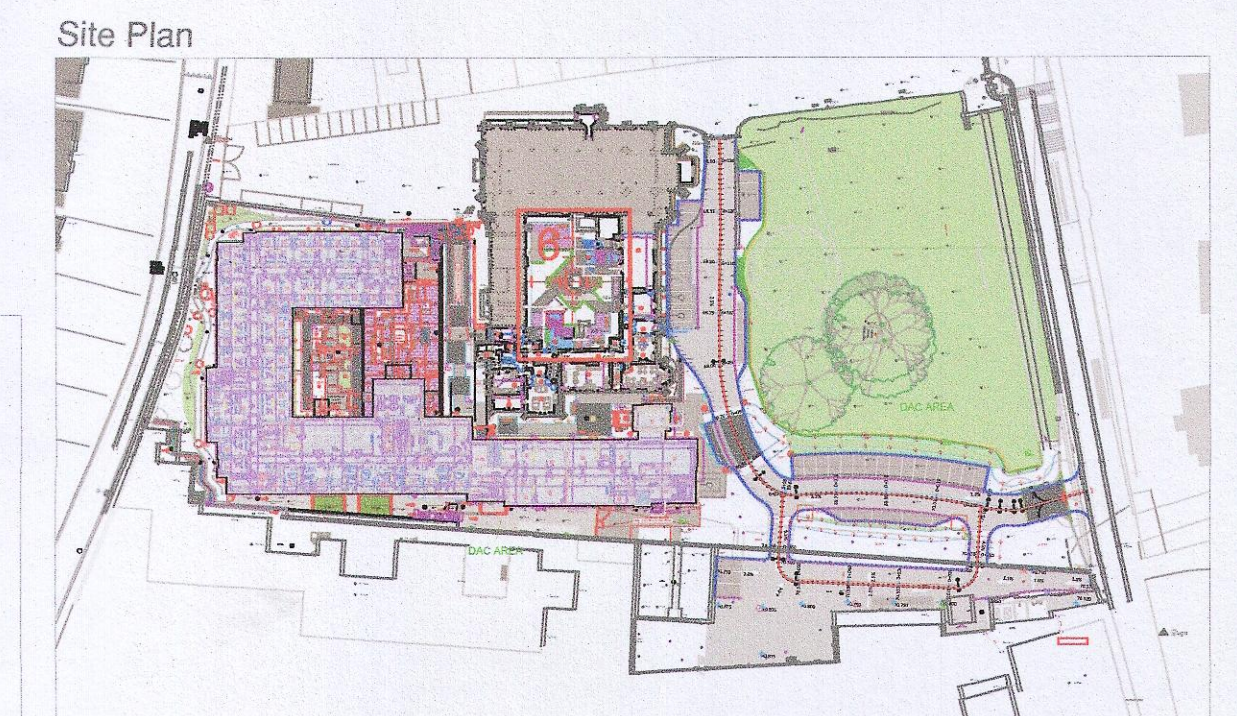
-  **PROPOSED TREE PLANTING**  
See list
-  **PROPOSED HEDGEROW PLANTING**  
Buxus sempervirens 30cm 3L, Planted @ 3 per lin/m
-  **PROPOSED SHRUB PLANTING**
-  **PROPOSED SHRUB PLANTING**  
Sensory Planting
-  **PROPOSED GRASS SURFACE**

**HARD LANDSCAPE TREATMENTS**

-  **SURFACE TREATMENT**  
BRICK PAVIOURS 240x160, 160x160 x 50mm, Silver
-  **SURFACE TREATMENT**  
BRICK PAVIOURS 240x160, 160x160 x 50mm, Charcoal
-  **SURFACE TREATMENT**  
Silver Flag Paving 600 X 400 X 50mm.
-  **SURFACE TREATMENT**  
DECORATIVE PEBBLE - Ballyusk, 50mm deep , 10-15mm clean chip (Against building edge)

**KERB TREATMENTS**

-  **PROPOSED TREATMENT**  
Concrete Pin Kerb - 150 x 50 x 915mm or similar approved
-  **PROPOSED TREATMENT**  
In Situ Concrete Kerb - Flush between Tarmac & Paving - to Engineer Spec.



Rev	Description	By	Date	Proposed Retirement Home At Presentation Convent Clondalkin	Scale: 1:50	Dwg: 11
Rev U	Planning	PR	28.02.2023	Client: Bartra Capital		Date: 06.02.18
				Drawing Title: Landscape Plan - Convent Courtyard		Drawing By: JC
				Job No.: 2018 - 1423		Checked By: RMD
				<b>Ronan MacDiarmada + Associates Ltd.</b> Landscape Architects and Consultants. Tootenhill, Rathcoole, Co. Dublin tel: +353 1 412 4476 mob: 086 26 25 438 e-mail: ronam@rmda.ie		