


REVISION SCHEDULE				
REV. NO.	REV. DESCRIPTION	REV. DATE	DRAWN	CHECKED
P01	ISSUED FOR PLANNING	30/11/2022	CG	JMcM
P02	ISSUED FOR PLANNING	27/01/2023	JM	JMcM

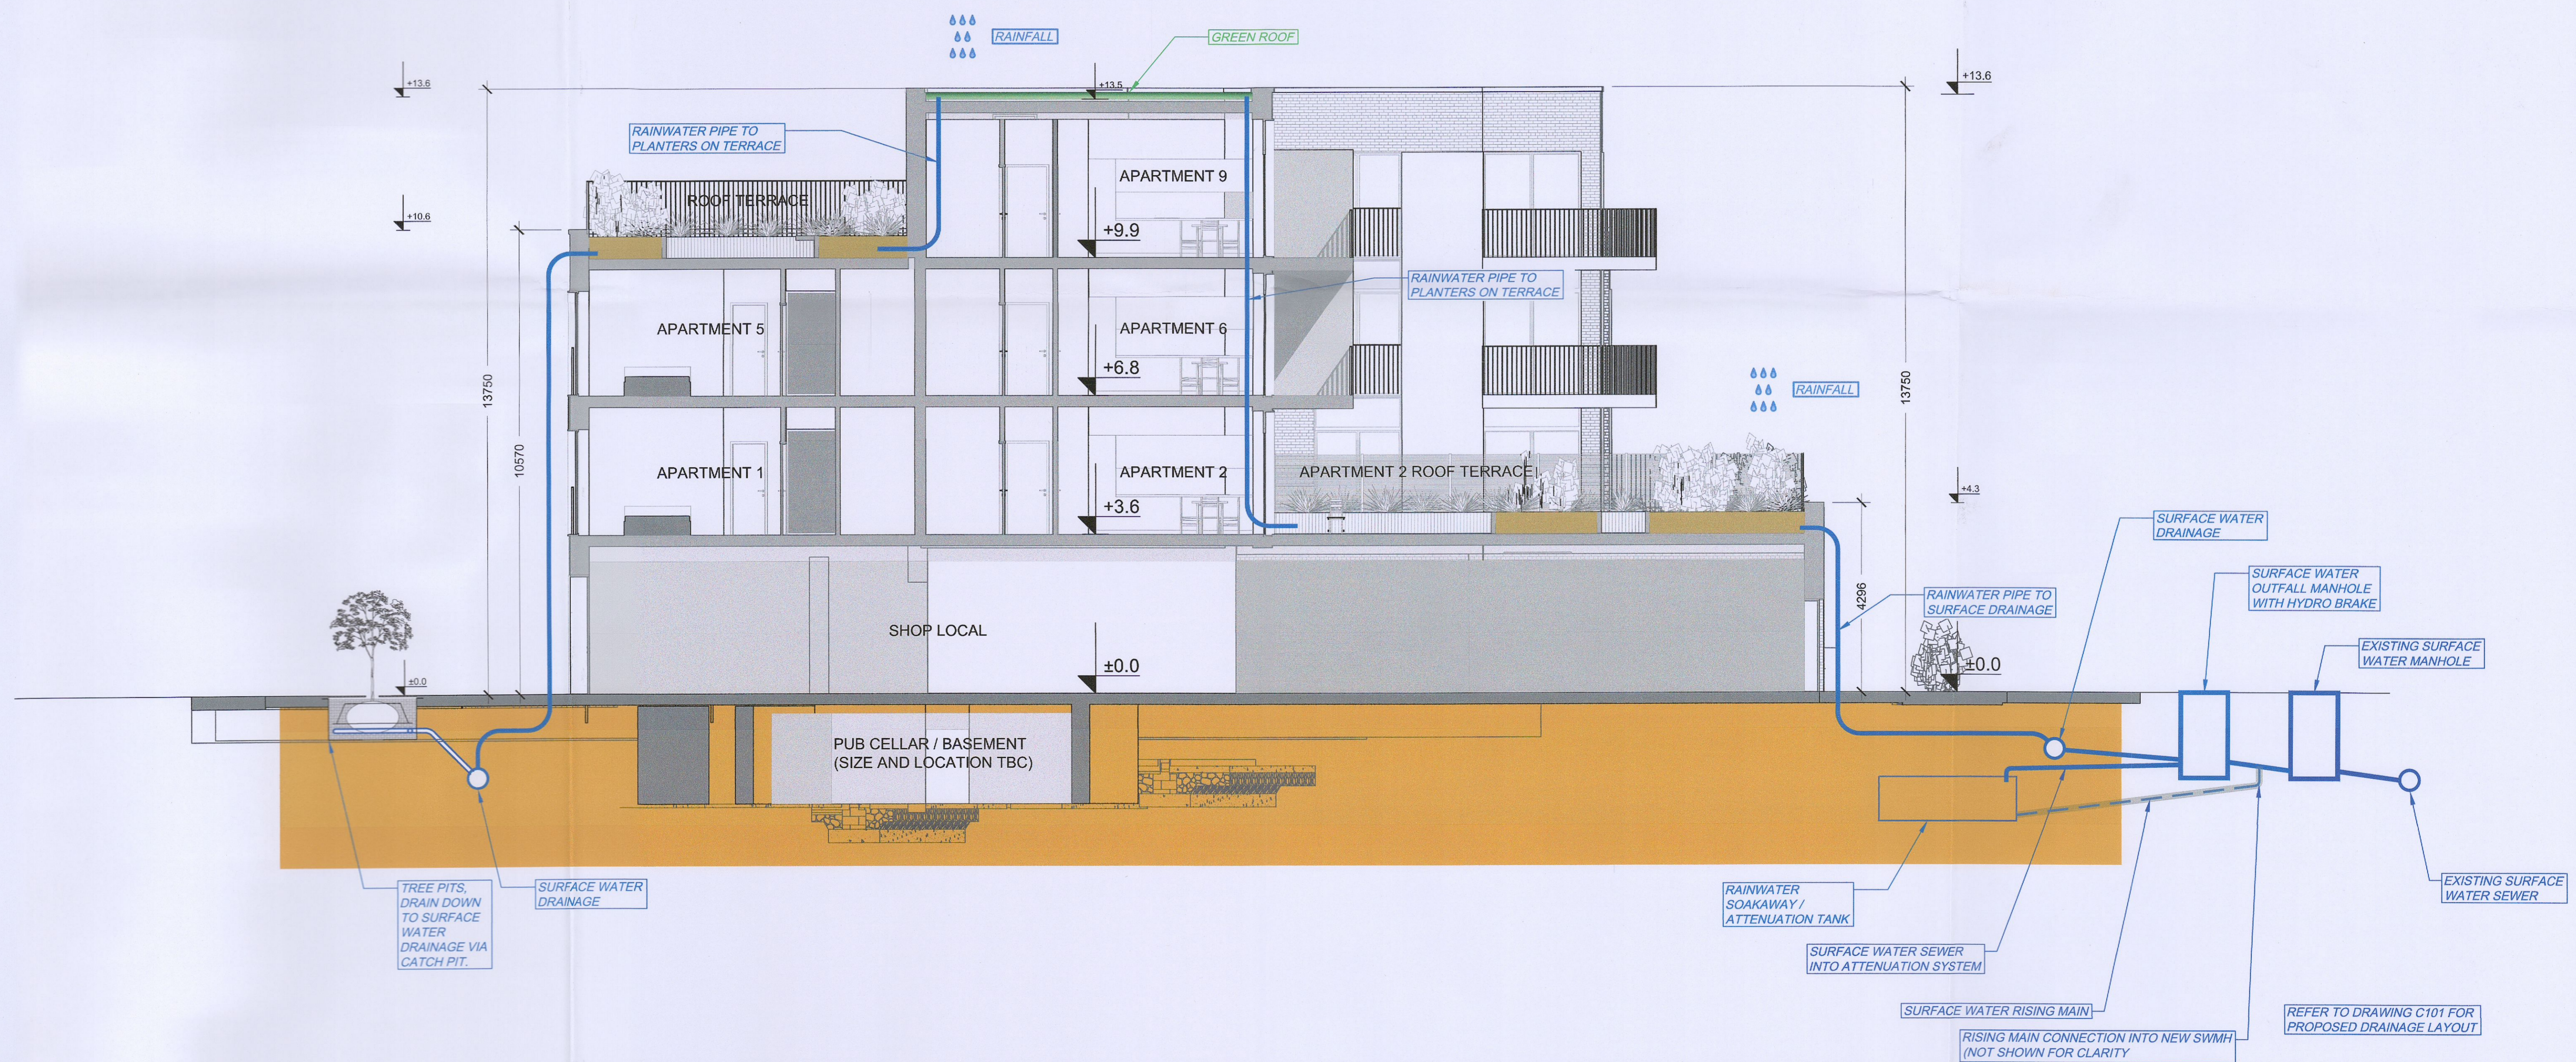

Drawing Stage: PLANNING	Project Details:	
	Site Address:	CUCKOO'S NEST, GREENHILLS ROAD KILNAMANAGH, DUBLIN 24
	Client:	-
	Architect:	DAVEY SMYTH ARCHITECTS
	M&E Designer:	-
Contractor:	-	

Notes	

Drawn by: PAF	Checked by: JO'B	Approved by: JMcM	Date: 19/10/2022
Project Name: CUCKOO'S NEST		Scale: N.T.S.	Project Number: 21816
Drawing Title: PROPOSED SURFACE WATER MANAGEMENT SCHEMATIC		Project: 21816	Originator: CORA
Zone: ZZ	Level: ZZZ	Type: DR	Discipline: C
Drawing No: 102	Stage: PL	Revision: P02	

CORA
CONSULTING ENGINEERS

Behan House,
10 Lower Mount Street,
Dublin 2, D02 HT71
Tel: +353 1 661 1100
e-mail: info@cora.ie
Web: www.cora.ie