



REVISION SCHEDULE				
REV. NO.	REV. DESCRIPTION	REV. DATE	DRAWN	CHECKED
P1	PLANNING ISSUE	19/08/2022	BD	JP
P2	SOAKAWAY DETAILS UPDATED	19/12/2022	TGB	JP
P3	SOAKAWAY CONSTRUCTION UPDATED	20/03/2023	TGB	JP

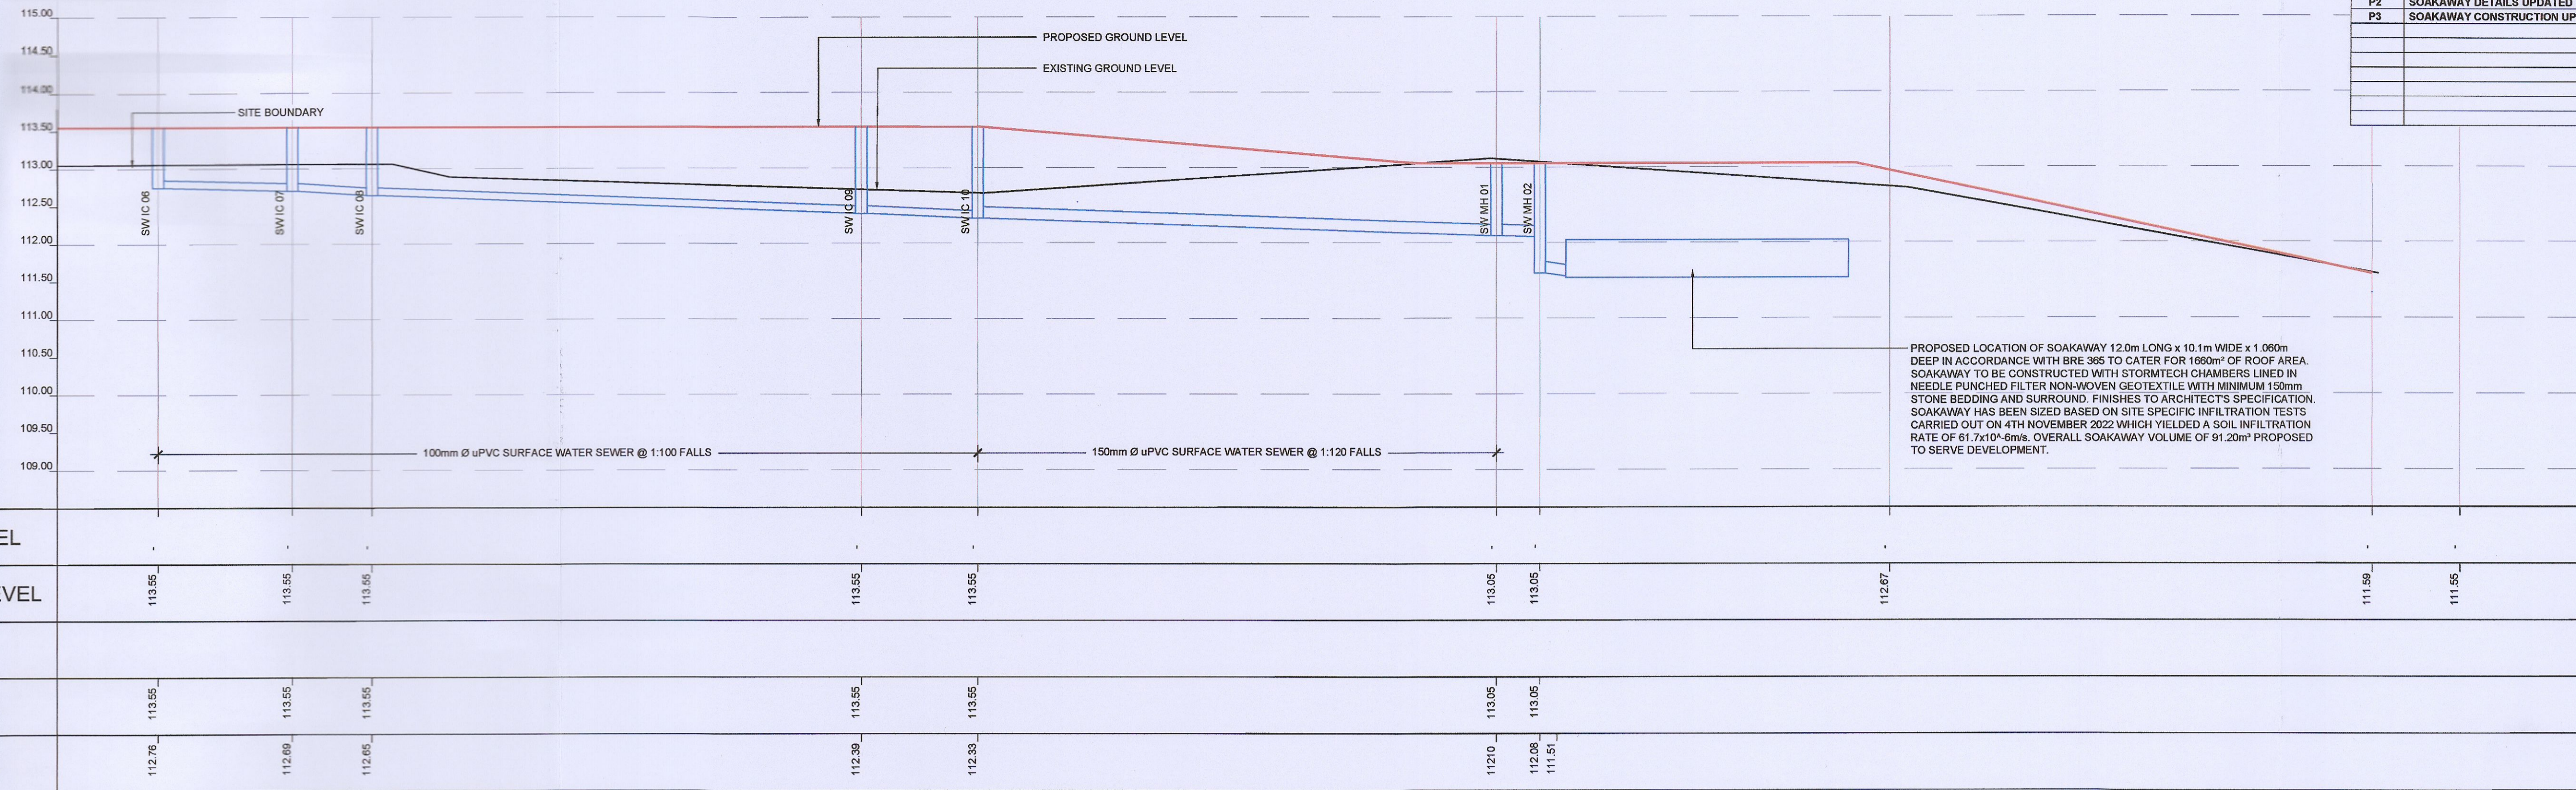

1 VERTICAL SECTION SWIC 06 TO SWMH 04  
HORIZONTAL SCALE 1:200  
VERTICAL SCALE 1:50

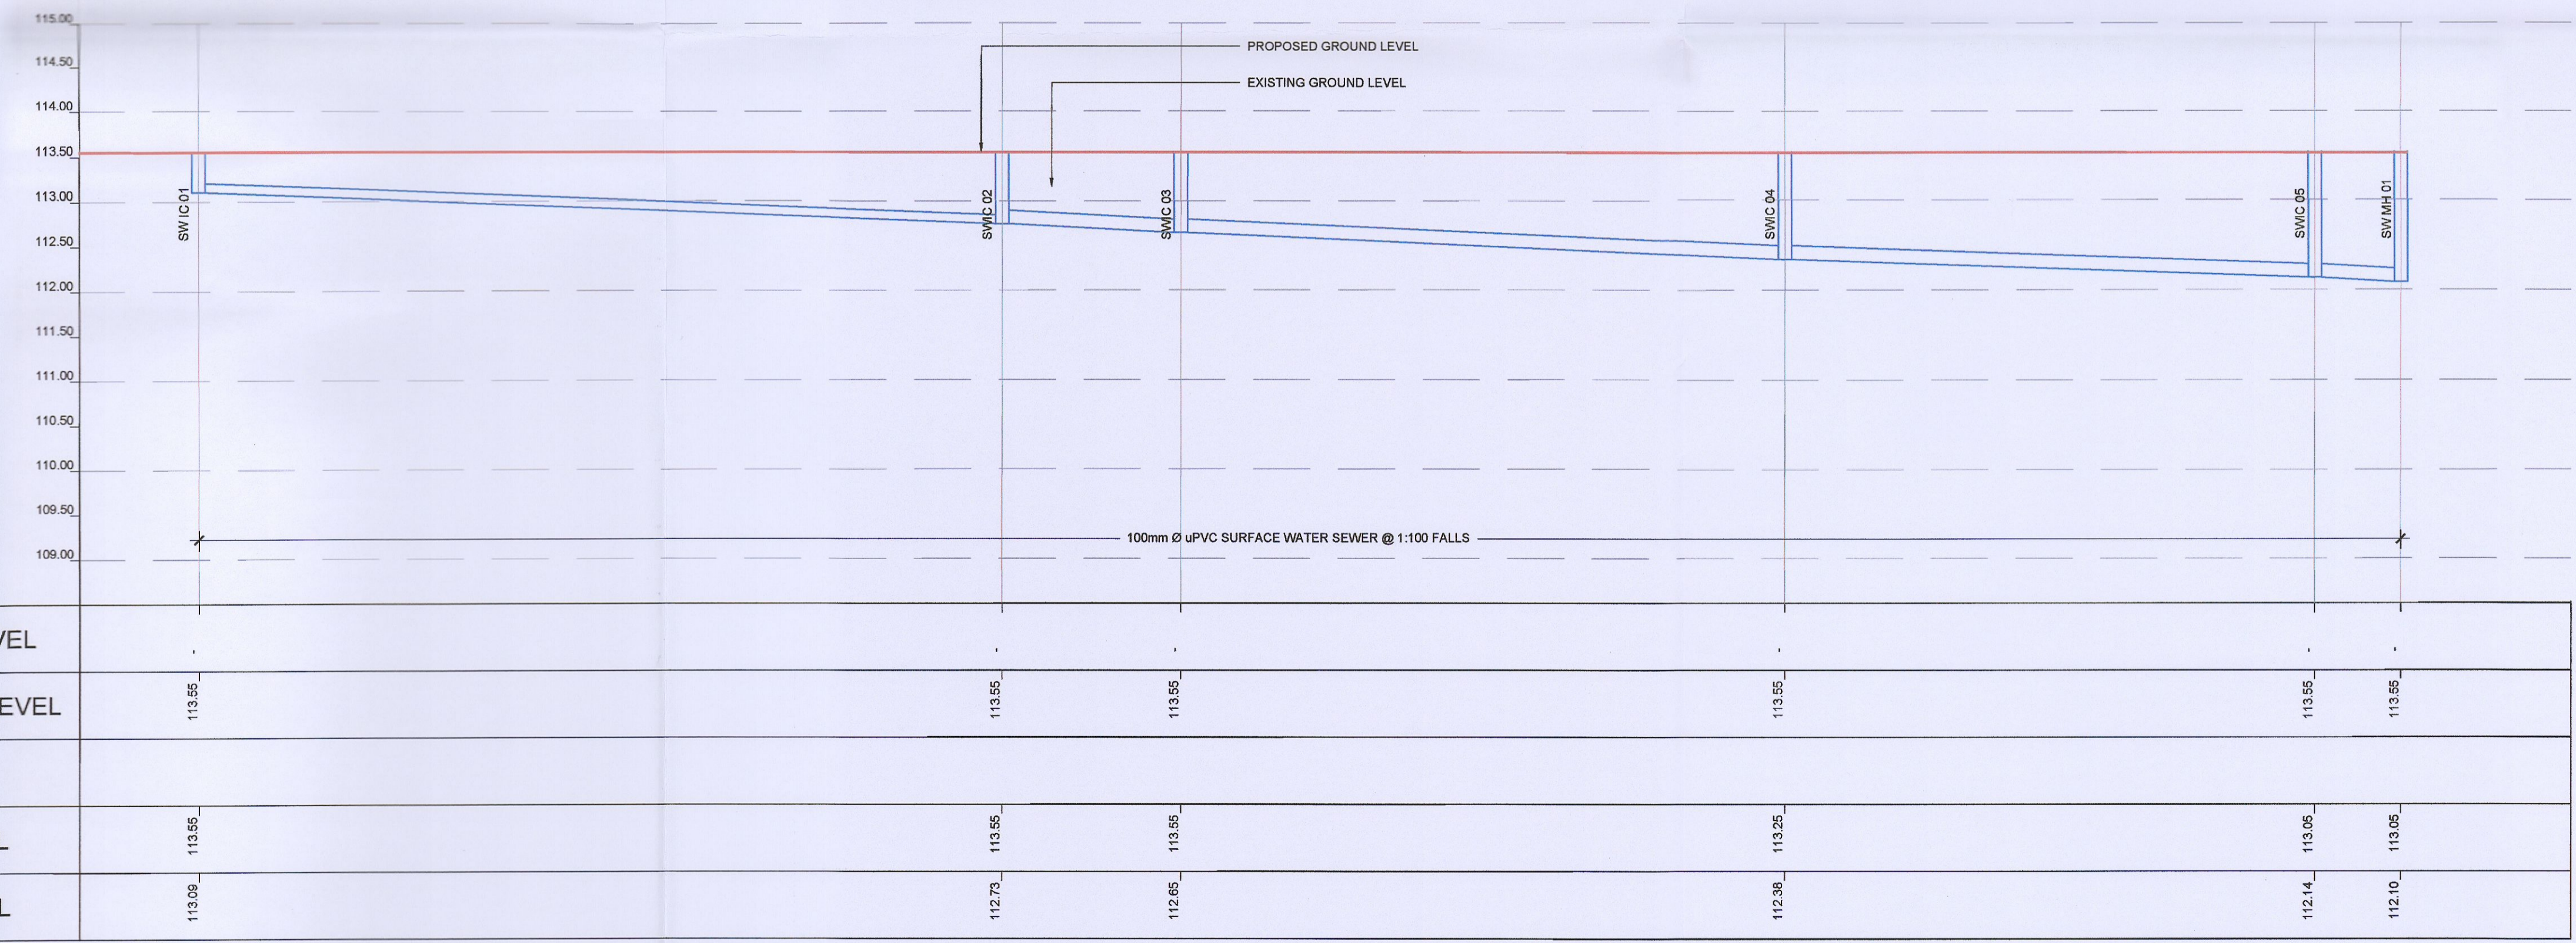

2 VERTICAL SECTION SWIC 01 TO SWMH 01  
HORIZONTAL SCALE 1:200  
VERTICAL SCALE 1:50

Drawing Stage:  <b>PLANNING</b>	Project Details:	Notes	Drawn by:	Checked by:	Approved by:	Date:	<p>Behan House, 10 Lower Mount Street, Dublin 2, D02 HT71 Tel: +353 1 661 1100 e-mail: info@cora.ie Web: www.cora.ie</p>	
	Site Address:	ST. BRIDGETS TAYLANE, RATHCOOLE, CO. DUBLIN	BD	JP	JP	17/08/2022		
	Client:	RIVERSIDE PROJECTS Ltd.	Project Name:	ST. BRIDGETS TAYLANE, RATHCOOLE		Scale:		1:50 @ A1
	Architect:	PAC STUDIO	Drawing Title:	DRAINAGE LONG SECTION SHEET 1		Project Number:		2127
	M&E Designer:	-	Project:	-	Originator:	CORA		Zone:
Contractor:	-	Level:	-	Type:	DR	Discipline:	C	
		Drawing No:	002	Stage:	P	Revision:	03	