



| REVISION SCHEDULE | | | | | |
|-------------------|------------------------------|------------|-------|---------|--|
| REV. NO. | REV. DESCRIPTION | REV. DATE | DRAWN | CHECKED | |
| P1 | ISSUED FOR PLANNING | 19/12/2022 | TGB | JP | |
| P2 | PROVISION FOR FOOTPATH ADDED | 27/02/2023 | TGB | JP | |
| | | | | | |
| | | | | | |
| | | | | | |
| | | | | | |
| | | | | | |
| | | | | | |

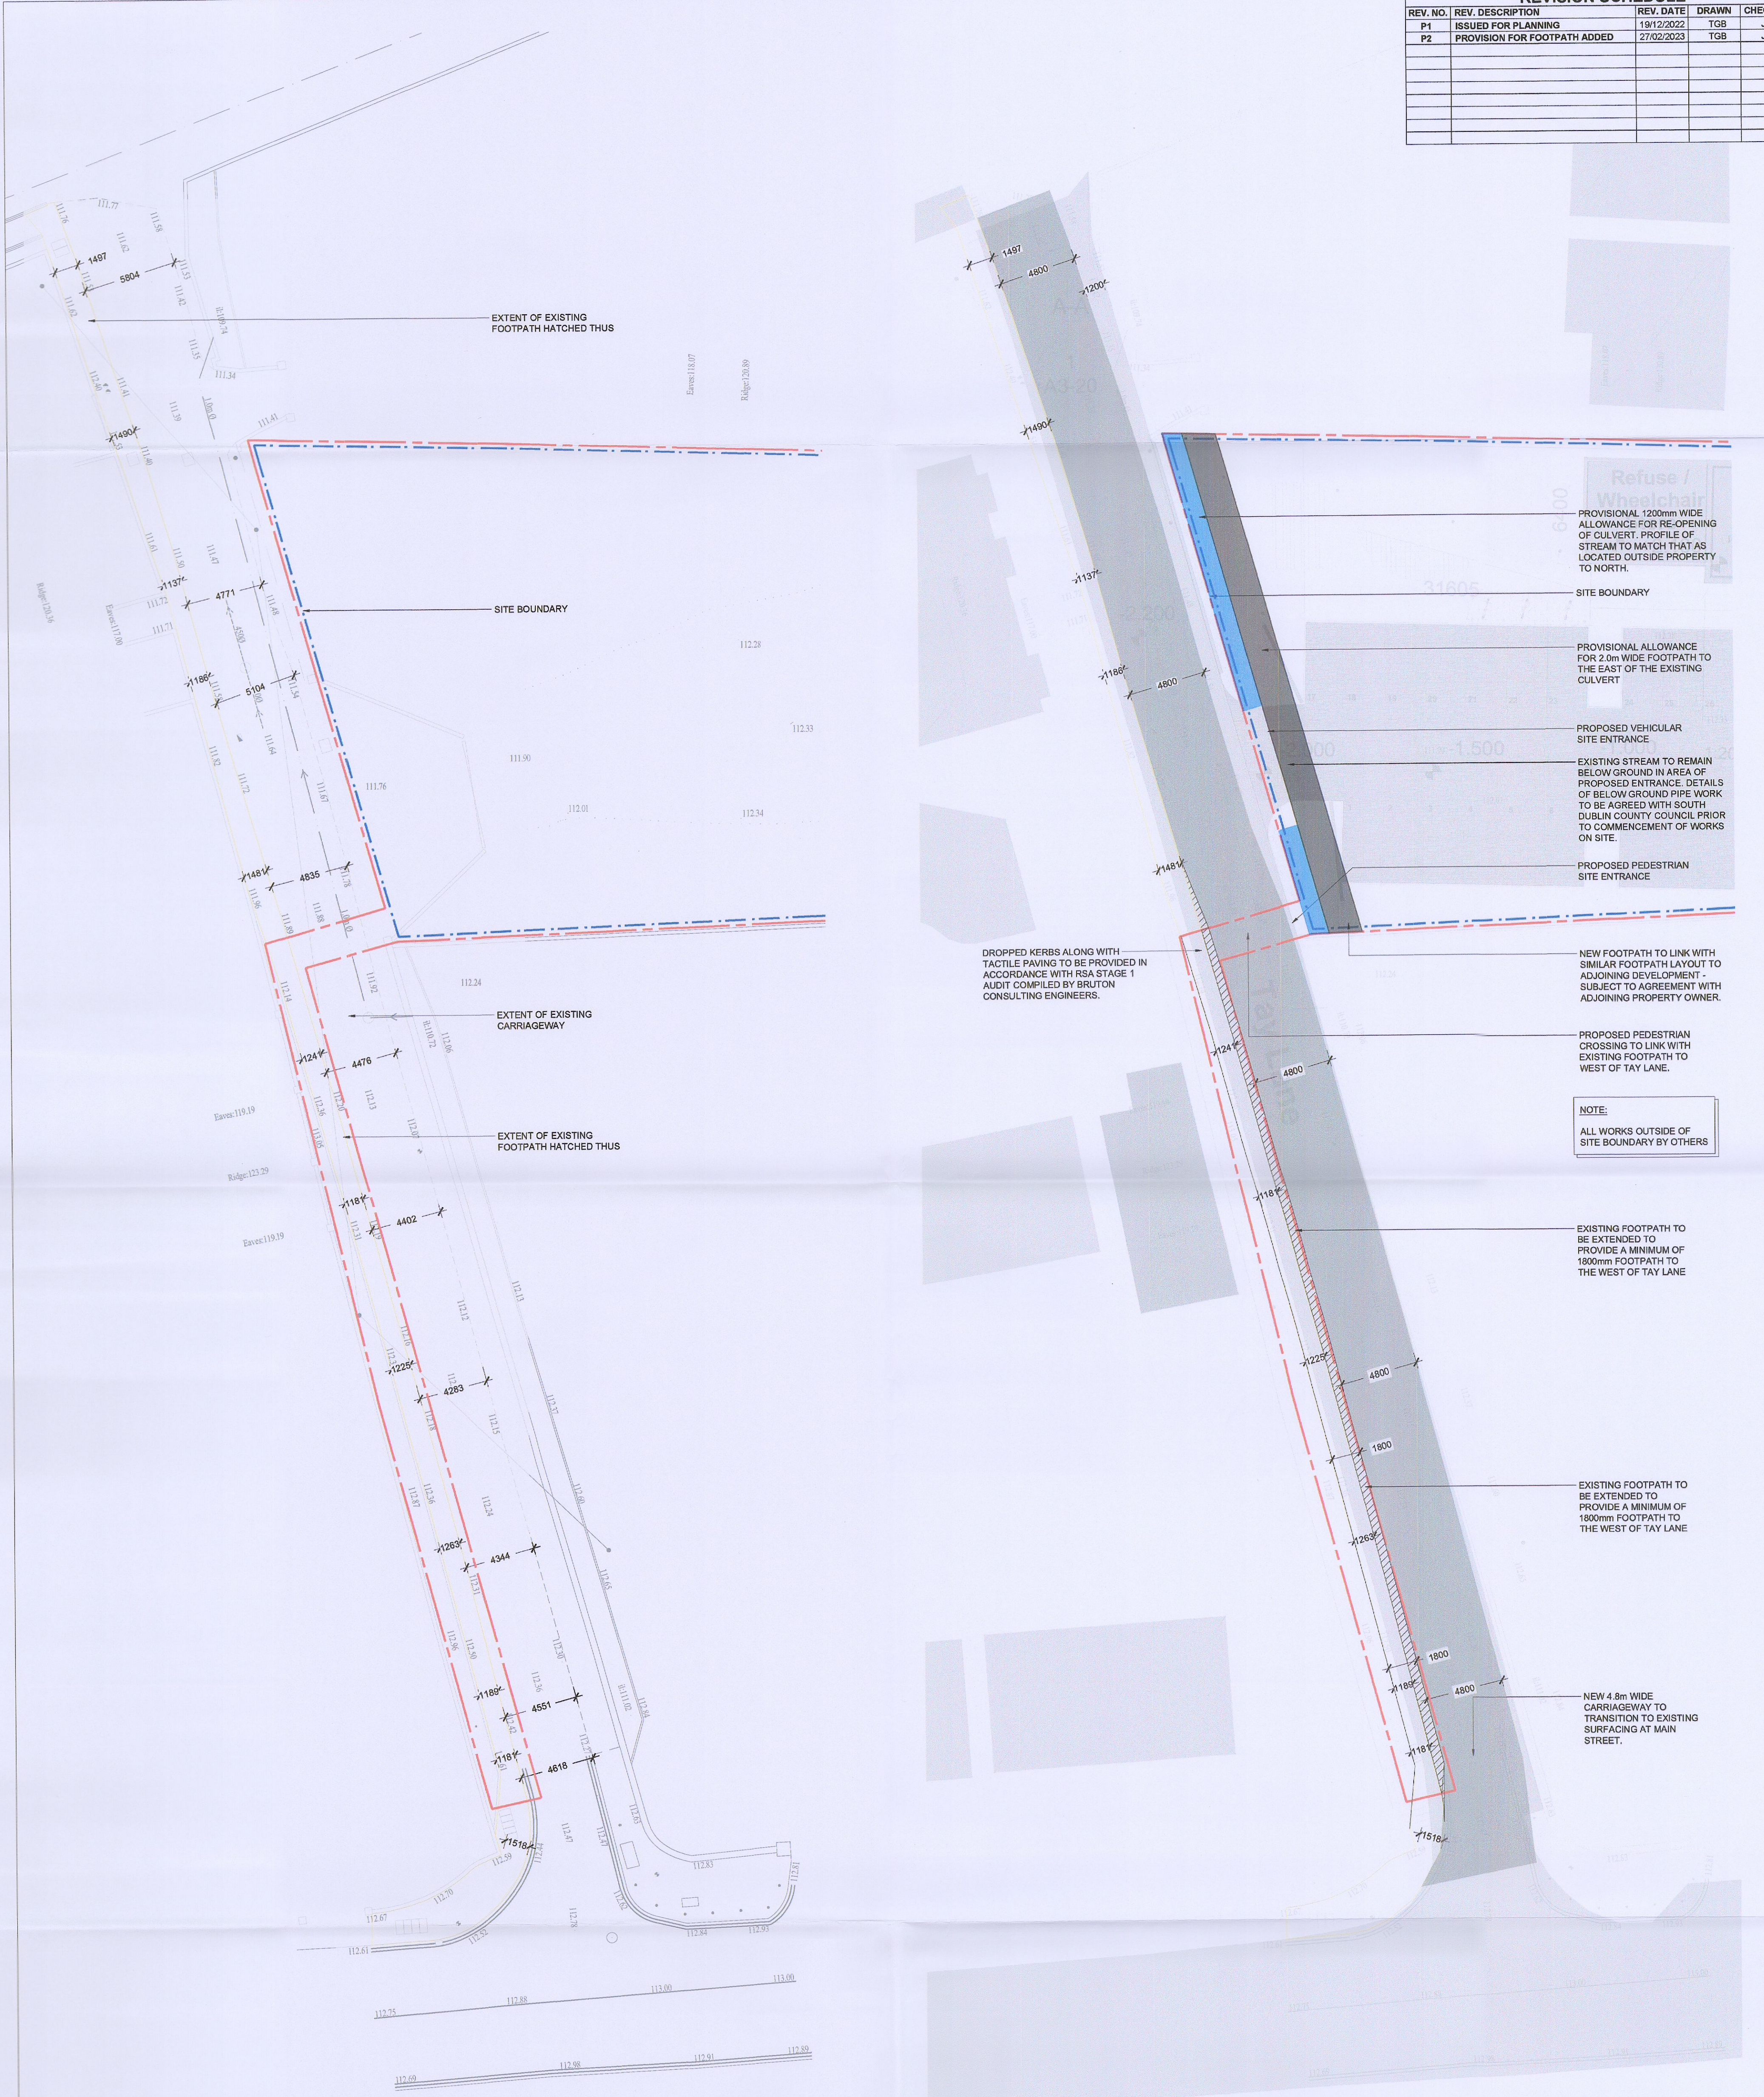

| | | | | | | | |
|---------------------------------------|-------------------------------------------------------------|--------------------------------------------------------|-------------------|----------------------|-------------------------|---|-------------|
| Drawing Stage: PLANNING | Project Details: | Drawn by: SG | Checked by: JP | Approved by: JP | Date: 13/12/2022 |  <p>Behan House, 10 Lower Mount Street, Dublin 2. D02 HT71 Tel: +353 (0)1 661 1100 e-mail: info@cora.ie Web: www.cora.ie</p> | |
| | Site Address: ST BRIDGETS TAYLANE, RATHCOOLE, CO. DUBLIN | Project Name: ST. BRIDGETS TAY LANE | | Scale: 1:200 @ A1 | Project Number: 2127 | | |
| | Client: RIVERSIDE PROJECTS LTD | Drawing Title: EXISTING AND PROPOSED LANEWAY LAYOUT | | Project: - | Originator: CORR | | Zone: - |
| | Architect: PAC STUDIO | Level: - | Type: DR | Discipline: C | Drawing No: 006 | | Stage: P |
| | M&E Designer: - | Revision: 02 | | | | | |
| Contractor: | | | | | | | |