


A Section
SCALE 1:500




A Section
SCALE 1:200

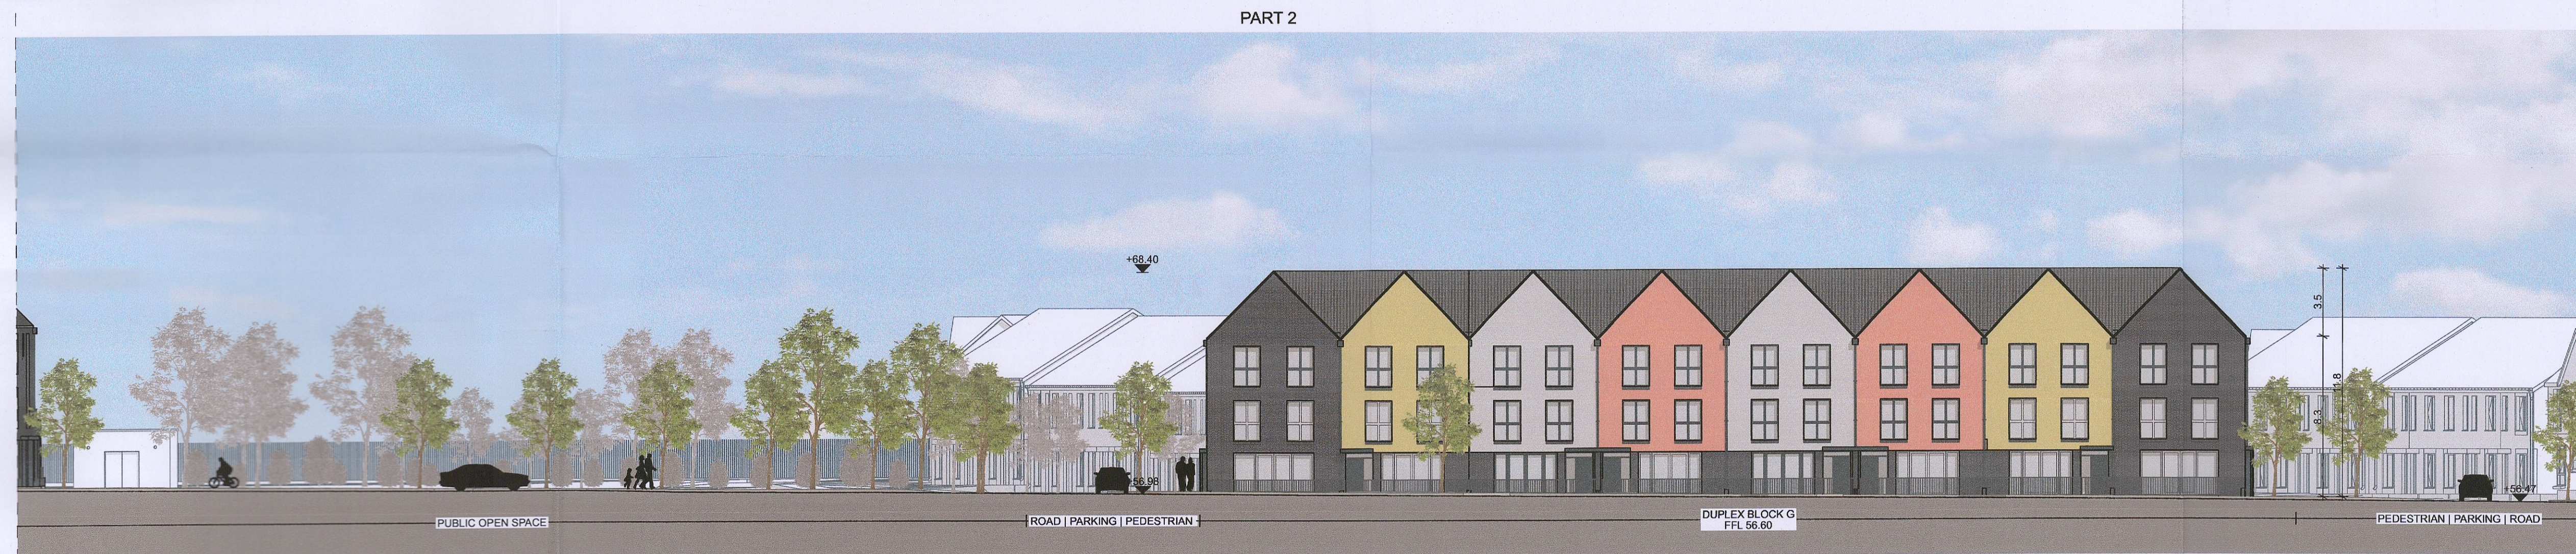

A Section
SCALE 1:200



B Section
SCALE 1:200

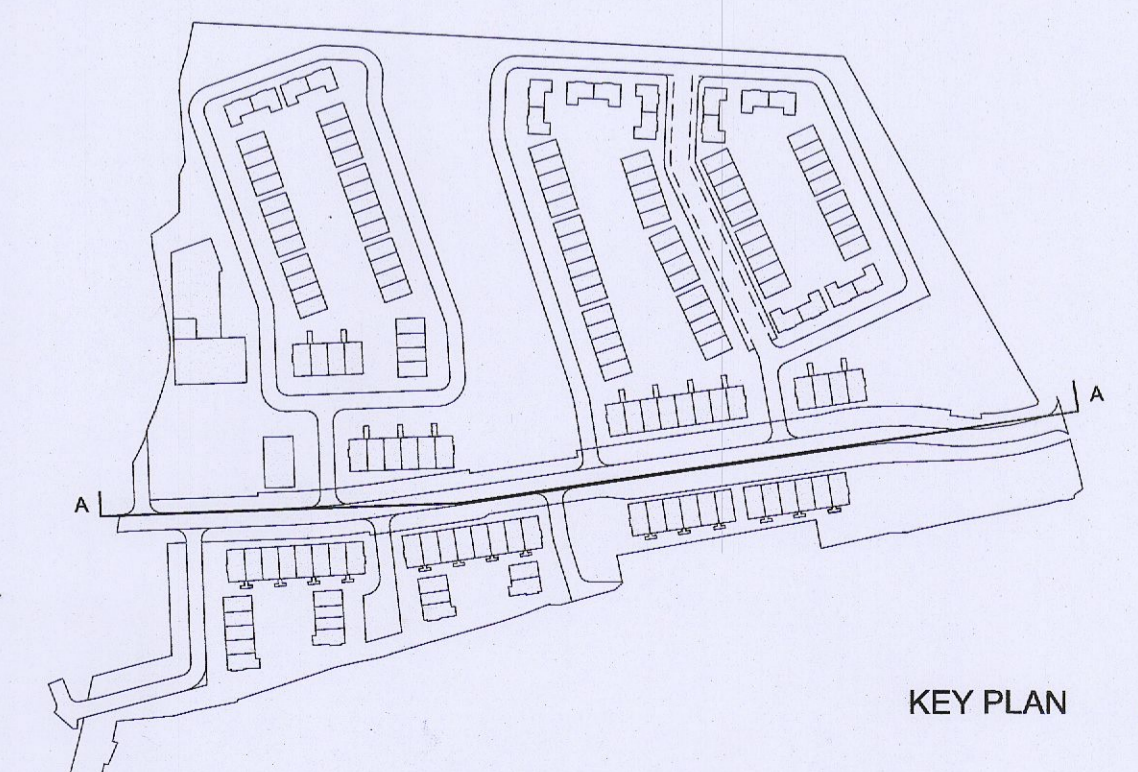

RIAI Planning Application - Clarification of Additional Information	DAVEY + SMITH ARCHITECTS	
	<small>DAVEY + SMITH ARCHITECTS, UIN 13, THE SEAPONT BUILDING, 44-45 CLONTARF ROAD, CLONTARF, DUBLIN 3 PH: 01 2476388 EMAIL: info@davey-smith.com WEB: www.davey-smith.com</small>	
Layout ID: 2004 PL 004	Scale: 1:200, 1:500	Job No: 2004
Project: Clonburris, K1	Series: Planning	Date: 29/03/2023
Drawing Name: Site Section A	Status: Clarification of Additional Information	Revision:

THIS DRAWING TO BE READ IN CONJUNCTION WITH RELEVANT CONSULTANT DRAWINGS - NOT A REPRESENTATION OF ANY DEFICIENCIES - CHECK DIMENSIONS ON-SITE - USE FIGURE DIMENSIONS ONLY - COPYRIGHT RESERVED FOR DAVEY + SMITH ARCHITECTS LTD.