



C Section
SCALE 1:500



C Section
SCALE 1:200

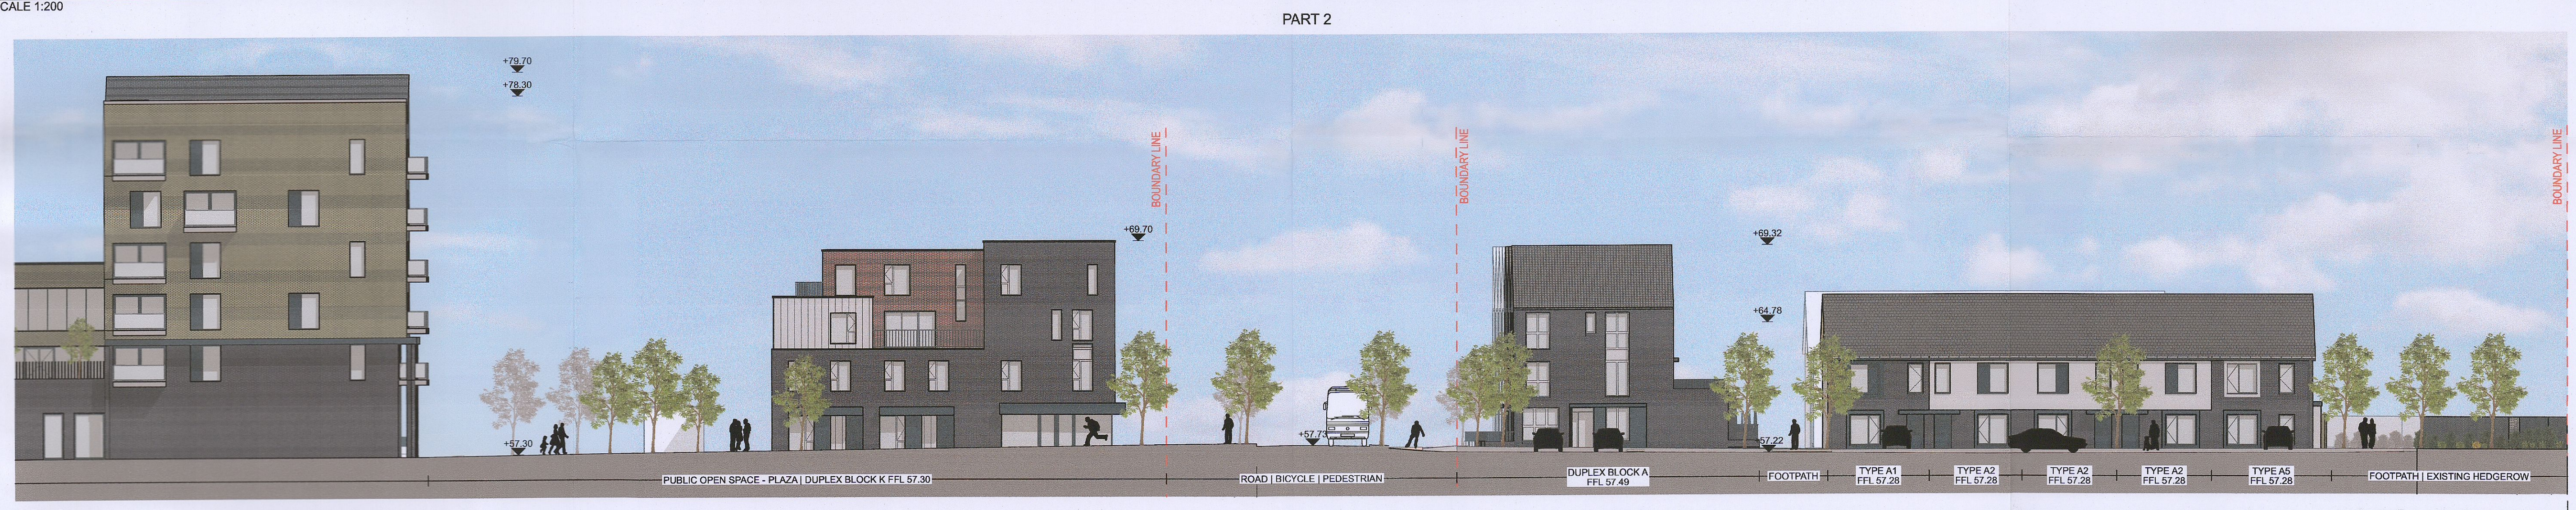

C Section
SCALE 1:200

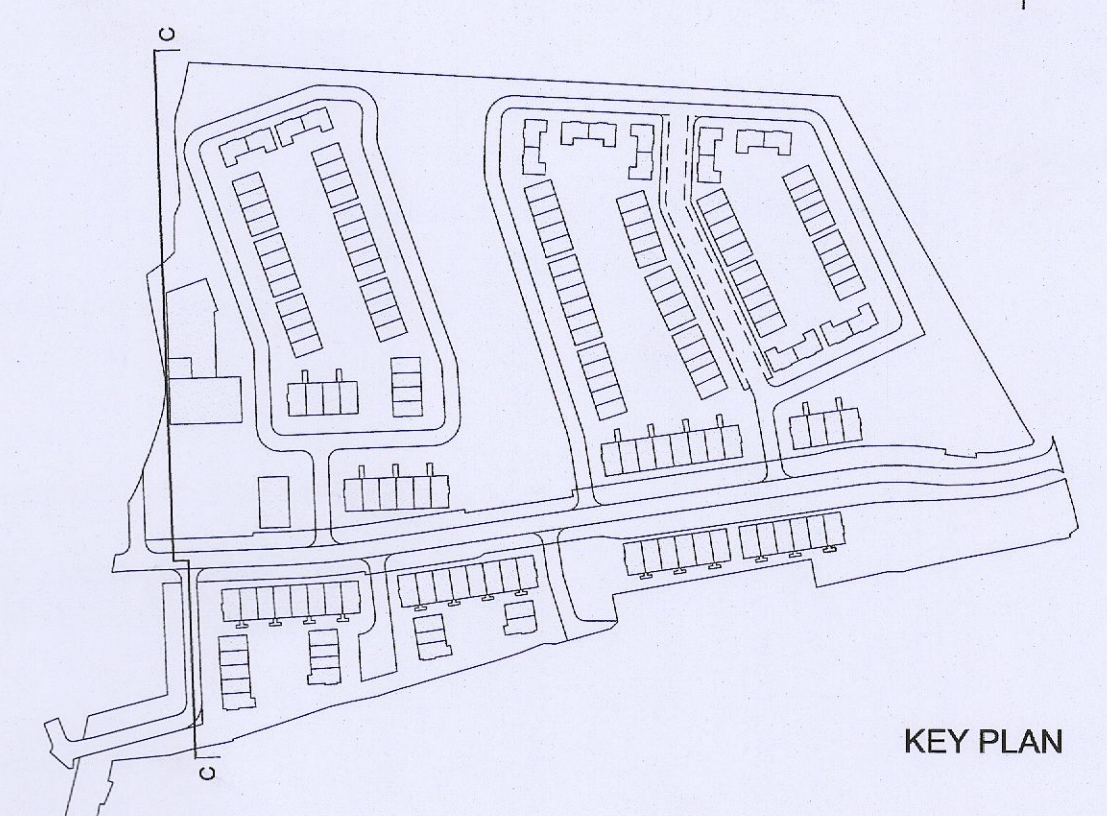

RIAI Planning Application - Clarification of Additional Information	DAVEY + SMITH ARCHITECTS	
	<small>DAVEY + SMITH ARCHITECTS Unit 13, THE SEAPORT BUILDING, 44-45 CLONTARF ROAD, CLONTARF, DUBLIN 3 PH: 01 2447638 EMAIL: info@davey-smith.com WEB: www.davey-smith.com</small>	
Layout ID: 2004 PL 006	Scale: 1:200, 1:500	Job No.: 2004
Project: Clonburris, K1	Series: Planning	Date: 28/03/2023
Drawing Name: Site Section C	Status: Clarification of Additional Information	Revision:

THIS DRAWING TO BE READ IN CONJUNCTION WITH RELEVANT CONSULTANTS DRAWINGS - NOTIFY ARCHITECTS OF ANY DISCREPANCIES - CHECK DIMENSIONS ON SITE - USE FIGURE DIMENSIONS ONLY - COPYRIGHT RESERVED FOR DAVEY + SMITH ARCHITECTS LTD.