




F Section  
SCALE 1:500




F Section  
SCALE 1:200

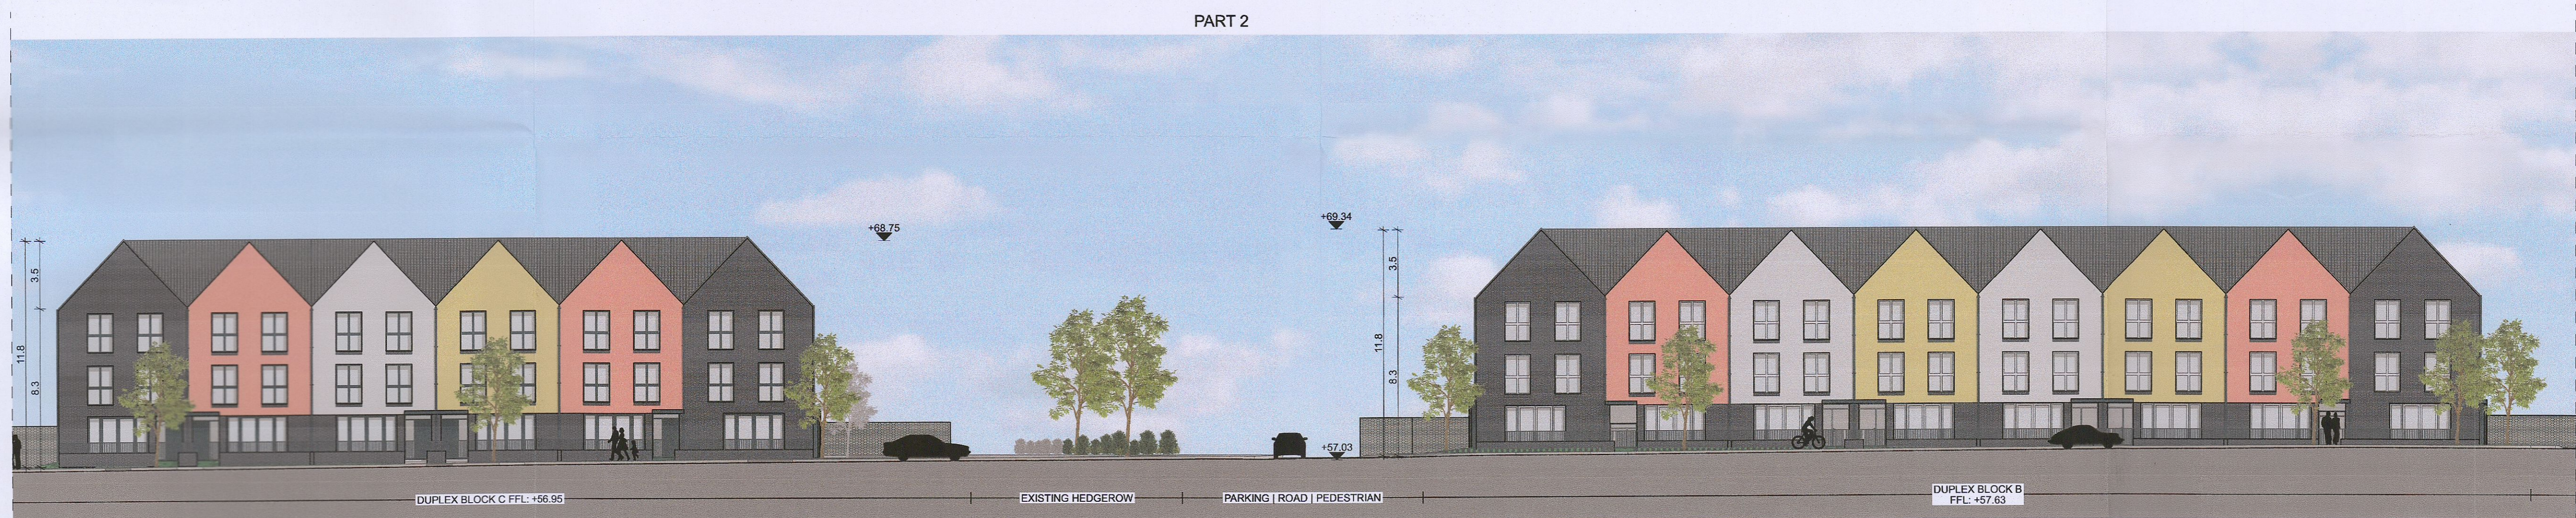

F Section  
SCALE 1:200



F Section  
SCALE 1:200

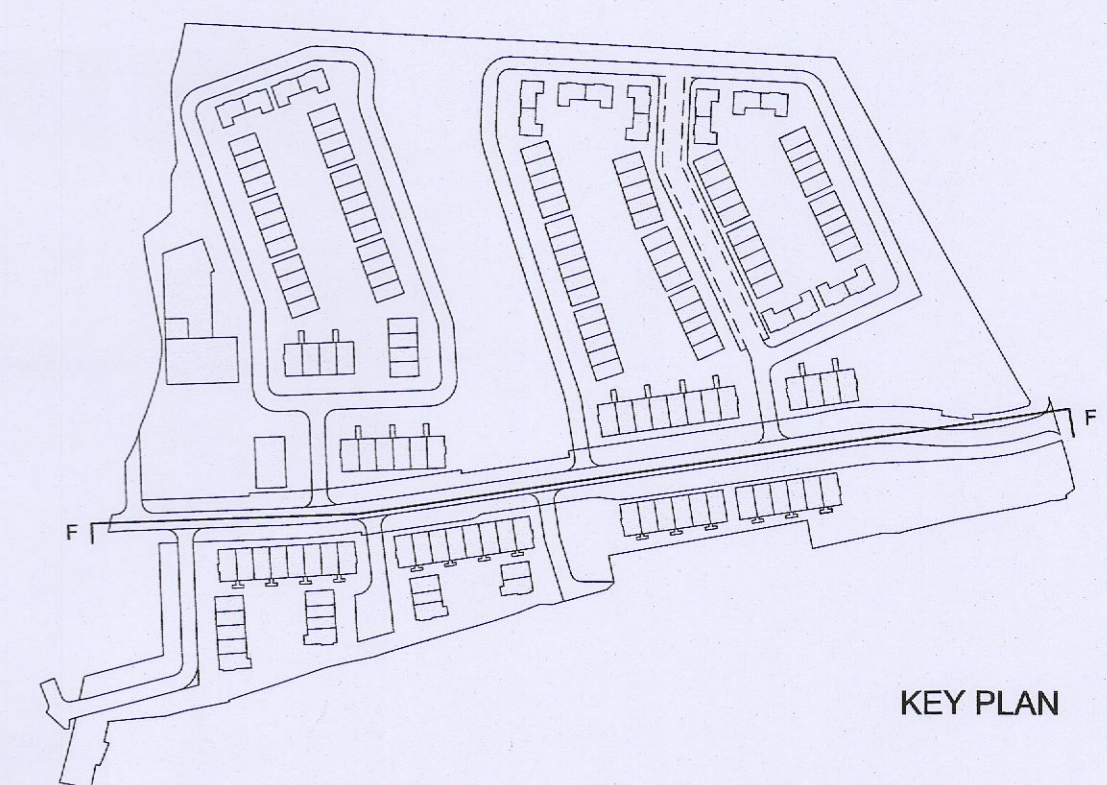

RIAI

Planning Application  
- Clarification of Additional Information

DAVEY + SMITH  
ARCHITECTS

DAVEY + SMITH ARCHITECTS, UNIT 13, THE SEAPONT BUILDING, 44-45 CLONTARF ROAD, CLONTARF, DUBLIN 3   PH: 01 2447638   EMAIL: info@davey-smith.com   WEB: www.davey-smith.com	Scale: 1:200, 1:500
Layout ID: 2004 PL 007	Job No: 2004
Project: Clonburris, K1	Series: Planning
Drawing Name: Site Section F	Date: 29/03/2023
Status: Clarification of Additional Information	Revision:

THIS DRAWING TO BE READ IN CONJUNCTION WITH RELEVANT CONSULTANTS DRAWINGS - NOTIFY ARCHITECTS OF ANY OMISSIONS/PACKAGES - CHECK DIMENSIONS ON SITE - USE FIGURE DIMENSIONS ONLY - COPYRIGHT RESERVED FOR DAVEY + SMITH ARCHITECTS LTD.