

NOTE  
 ALL DIMENSIONS TO BE CHECKED ON SITE  
 NO DIMENSIONS TO BE SCALED FROM THIS DRAWING  
 THIS DRAWING IS TO BE READ IN CONJUNCTION WITH  
 RELEVANT CONSULTATIVE DOCUMENTS  
 NO PART OF THIS DOCUMENT MAY BE REPRODUCED OR  
 TRANSMITTED IN ANY FORM OR STORED IN ANY RETRIEVAL  
 SYSTEM OR ANY MANNER WITHOUT THE WRITTEN PERMISSION  
 OF THE LANDSCAPE ARCHITECT AS COPYRIGHT HOLDER EXCEPT  
 AS AGREED FOR USE ON THE PROJECT FOR WHICH THE  
 DOCUMENT WAS ORIGINALLY ISSUED  
 FOR DRAWING INDEX GENERAL, REFER TO  
 DWG. L1-001


CLIENT:  
**ADAMSTOWN STATION AND BOULEVARD LTD.**

ARCHITECTS:  
**MDO ARCHITECTS**

**LEGEND**

- SITE BOUNDARY
- AREA SUBJECT OF FUTURE OUTLINE PERMISSION
- STREETSCAPE PLANTING MIX
- TREE MIX PLANTING MIX
- WOODLAND PLANTING MIX
- HOME GARDEN PLANTING MIX
- LAWN PLANTING
- H1 - HEDGE PLANTING - HEIGHT: 200 MM
- H2 - HEDGE PLANTING - HEIGHT: 100 MM
- H3 - HEDGE PLANTING - HEIGHT: 150 MM
- H4 - HEDGE PLANTING - HEIGHT: 1200 MM
- WILDFLOWER PLANTING
- EMERGENT AQUATIC PLANTING MIX
- WETLAND ZONES
- MEADOW GRASS
- SHALE

NOTE: REFER TO PLANTING SCHEDULE DWG. NO. L1-004

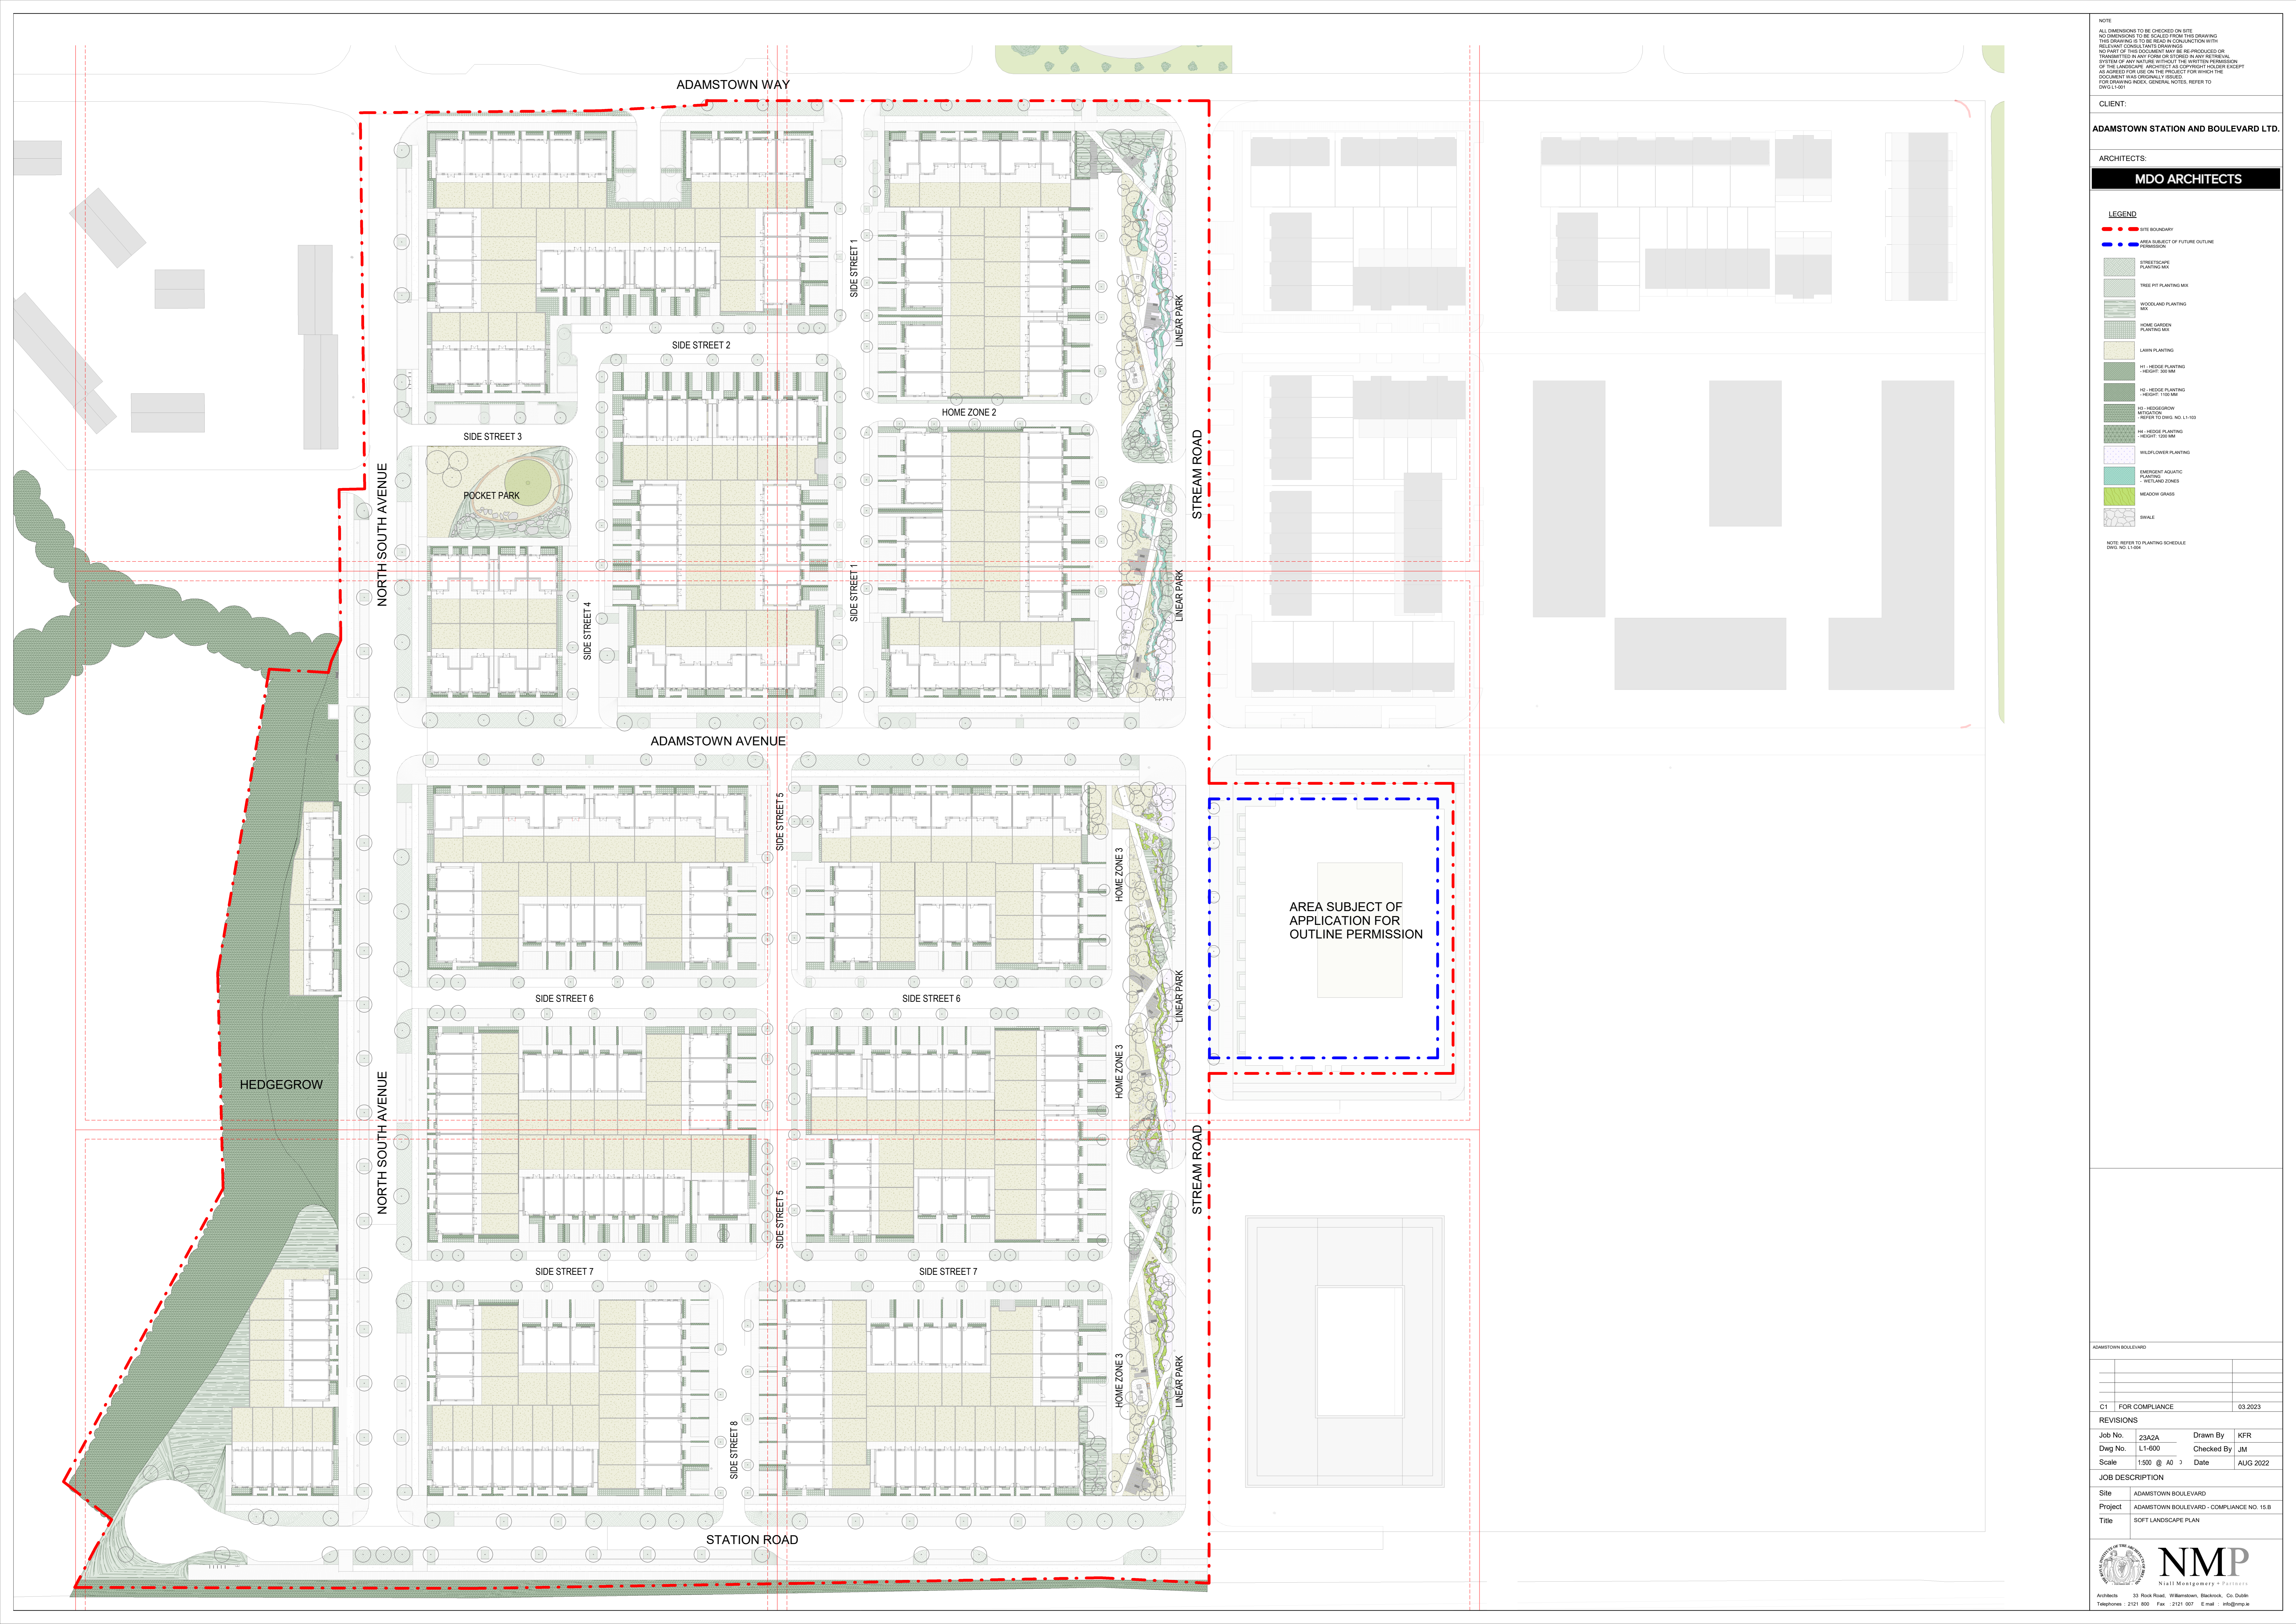

ADAMSTOWN BOULEVARD	
C1	FOR COMPLIANCE 03.2023
REVISIONS	
Job No.	23A2A
Drawn By	KFR
Dwg No.	L1-600
Checked By	JM
Scale	1:500 @ A3
Date	AUG 2022
JOB DESCRIPTION	
Site	ADAMSTOWN BOULEVARD
Project	ADAMSTOWN BOULEVARD - COMPLIANCE NO. 15.B
Title	SOFT LANDSCAPE PLAN

**NMP**  
 Neil Montgomery Partners  
 Architects 33 Rock Road, Willemstown, Blackrock, Co. Dublin  
 Telephone: 2121 800 Fax: 2121 007 E-mail: info@nmp.ie

NOTE  
 ALL DIMENSIONS TO BE CHECKED ON SITE  
 NO DIMENSIONS TO BE SCALED FROM THIS DRAWING  
 THIS DRAWING IS TO BE READ IN CONJUNCTION WITH  
 RELEVANT CONSULTANTS DRAWINGS  
 NO PART OF THIS DOCUMENT MAY BE RE-PRODUCED OR  
 TRANSMITTED IN ANY FORM OR STORED IN ANY RETRIEVAL  
 SYSTEM OF ANY NATURE WITHOUT THE WRITTEN PERMISSION  
 OF THE LANDSCAPE ARCHITECT AS COPYRIGHT HOLDER EXCEPT  
 AS AGREED FOR USE ON THE PROJECT FOR WHICH THE  
 DOCUMENT WAS ORIGINALLY ISSUED.  
 FOR DRAWING INDEX, GENERAL NOTES, REFER TO  
 DWG L1-001

CLIENT:

ADAMSTOWN STATION AND BOULEVARD LTD.


ARCHITECTS:

**MDO ARCHITECTS**

**LEGEND**

- SITE BOUNDARY
- AREA SUBJECT OF FUTURE OUTLINE PERMISSION
- STREETSCAPE PLANTING MIX
- TREE PIT PLANTING MIX
- WOODLAND PLANTING MIX
- HOME GARDEN PLANTING MIX
- LAWN PLANTING
- H1 - HEDGE PLANTING - HEIGHT: 300 MM
- H2 - HEDGE PLANTING - HEIGHT: 1100 MM
- H3 - HEDGE GROW MITIGATION - REFER TO DWG. NO. L1-103
- H4 - HEDGE PLANTING - HEIGHT: 1200 MM
- WILDFLOWER PLANTING
- EMERGENT AQUATIC PLANTING - WETLAND ZONES
- MEADOW GRASS
- SWALE

NOTE: REFER TO PLANTING SCHEDULE DWG. NO. L1-004

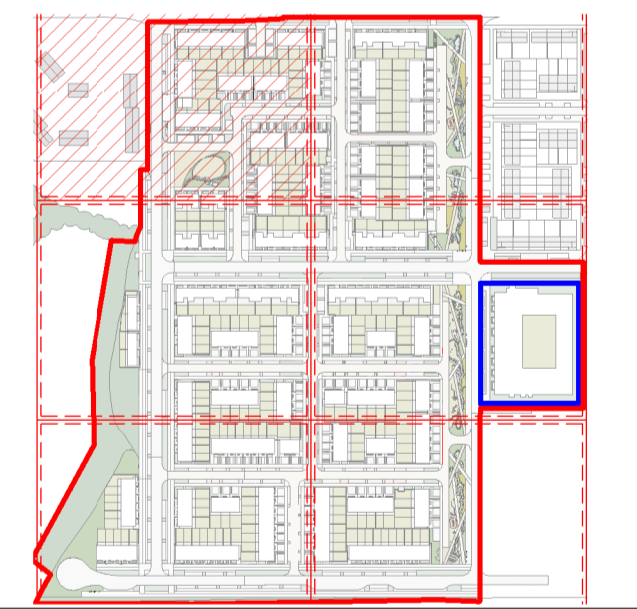


C1	FOR COMPLIANCE	03.2023
----	----------------	---------

REVISIONS			
Job No.	23A2A	Drawn By	KFR
Dwg No.	L1-600-1	Checked By	JM
Scale	1:250 @ A1	Date	MARCH 2023

JOB DESCRIPTION	
Site	ADAMSTOWN BOULEVARD
Project	ADAMSTOWN BOULEVARD - COMPLIANCE NO. 15.B
Title	SOFT LANDSCAPE PLAN - SHEET 1 OF 6

**NMP**  
 Niall Montgomery + Partners  
 Architects 33 Rock Road, Williamstown, Blackrock, Co. Dublin  
 Telephones: 2121 800 Fax: 2121 007 E-mail: info@nmp.ie

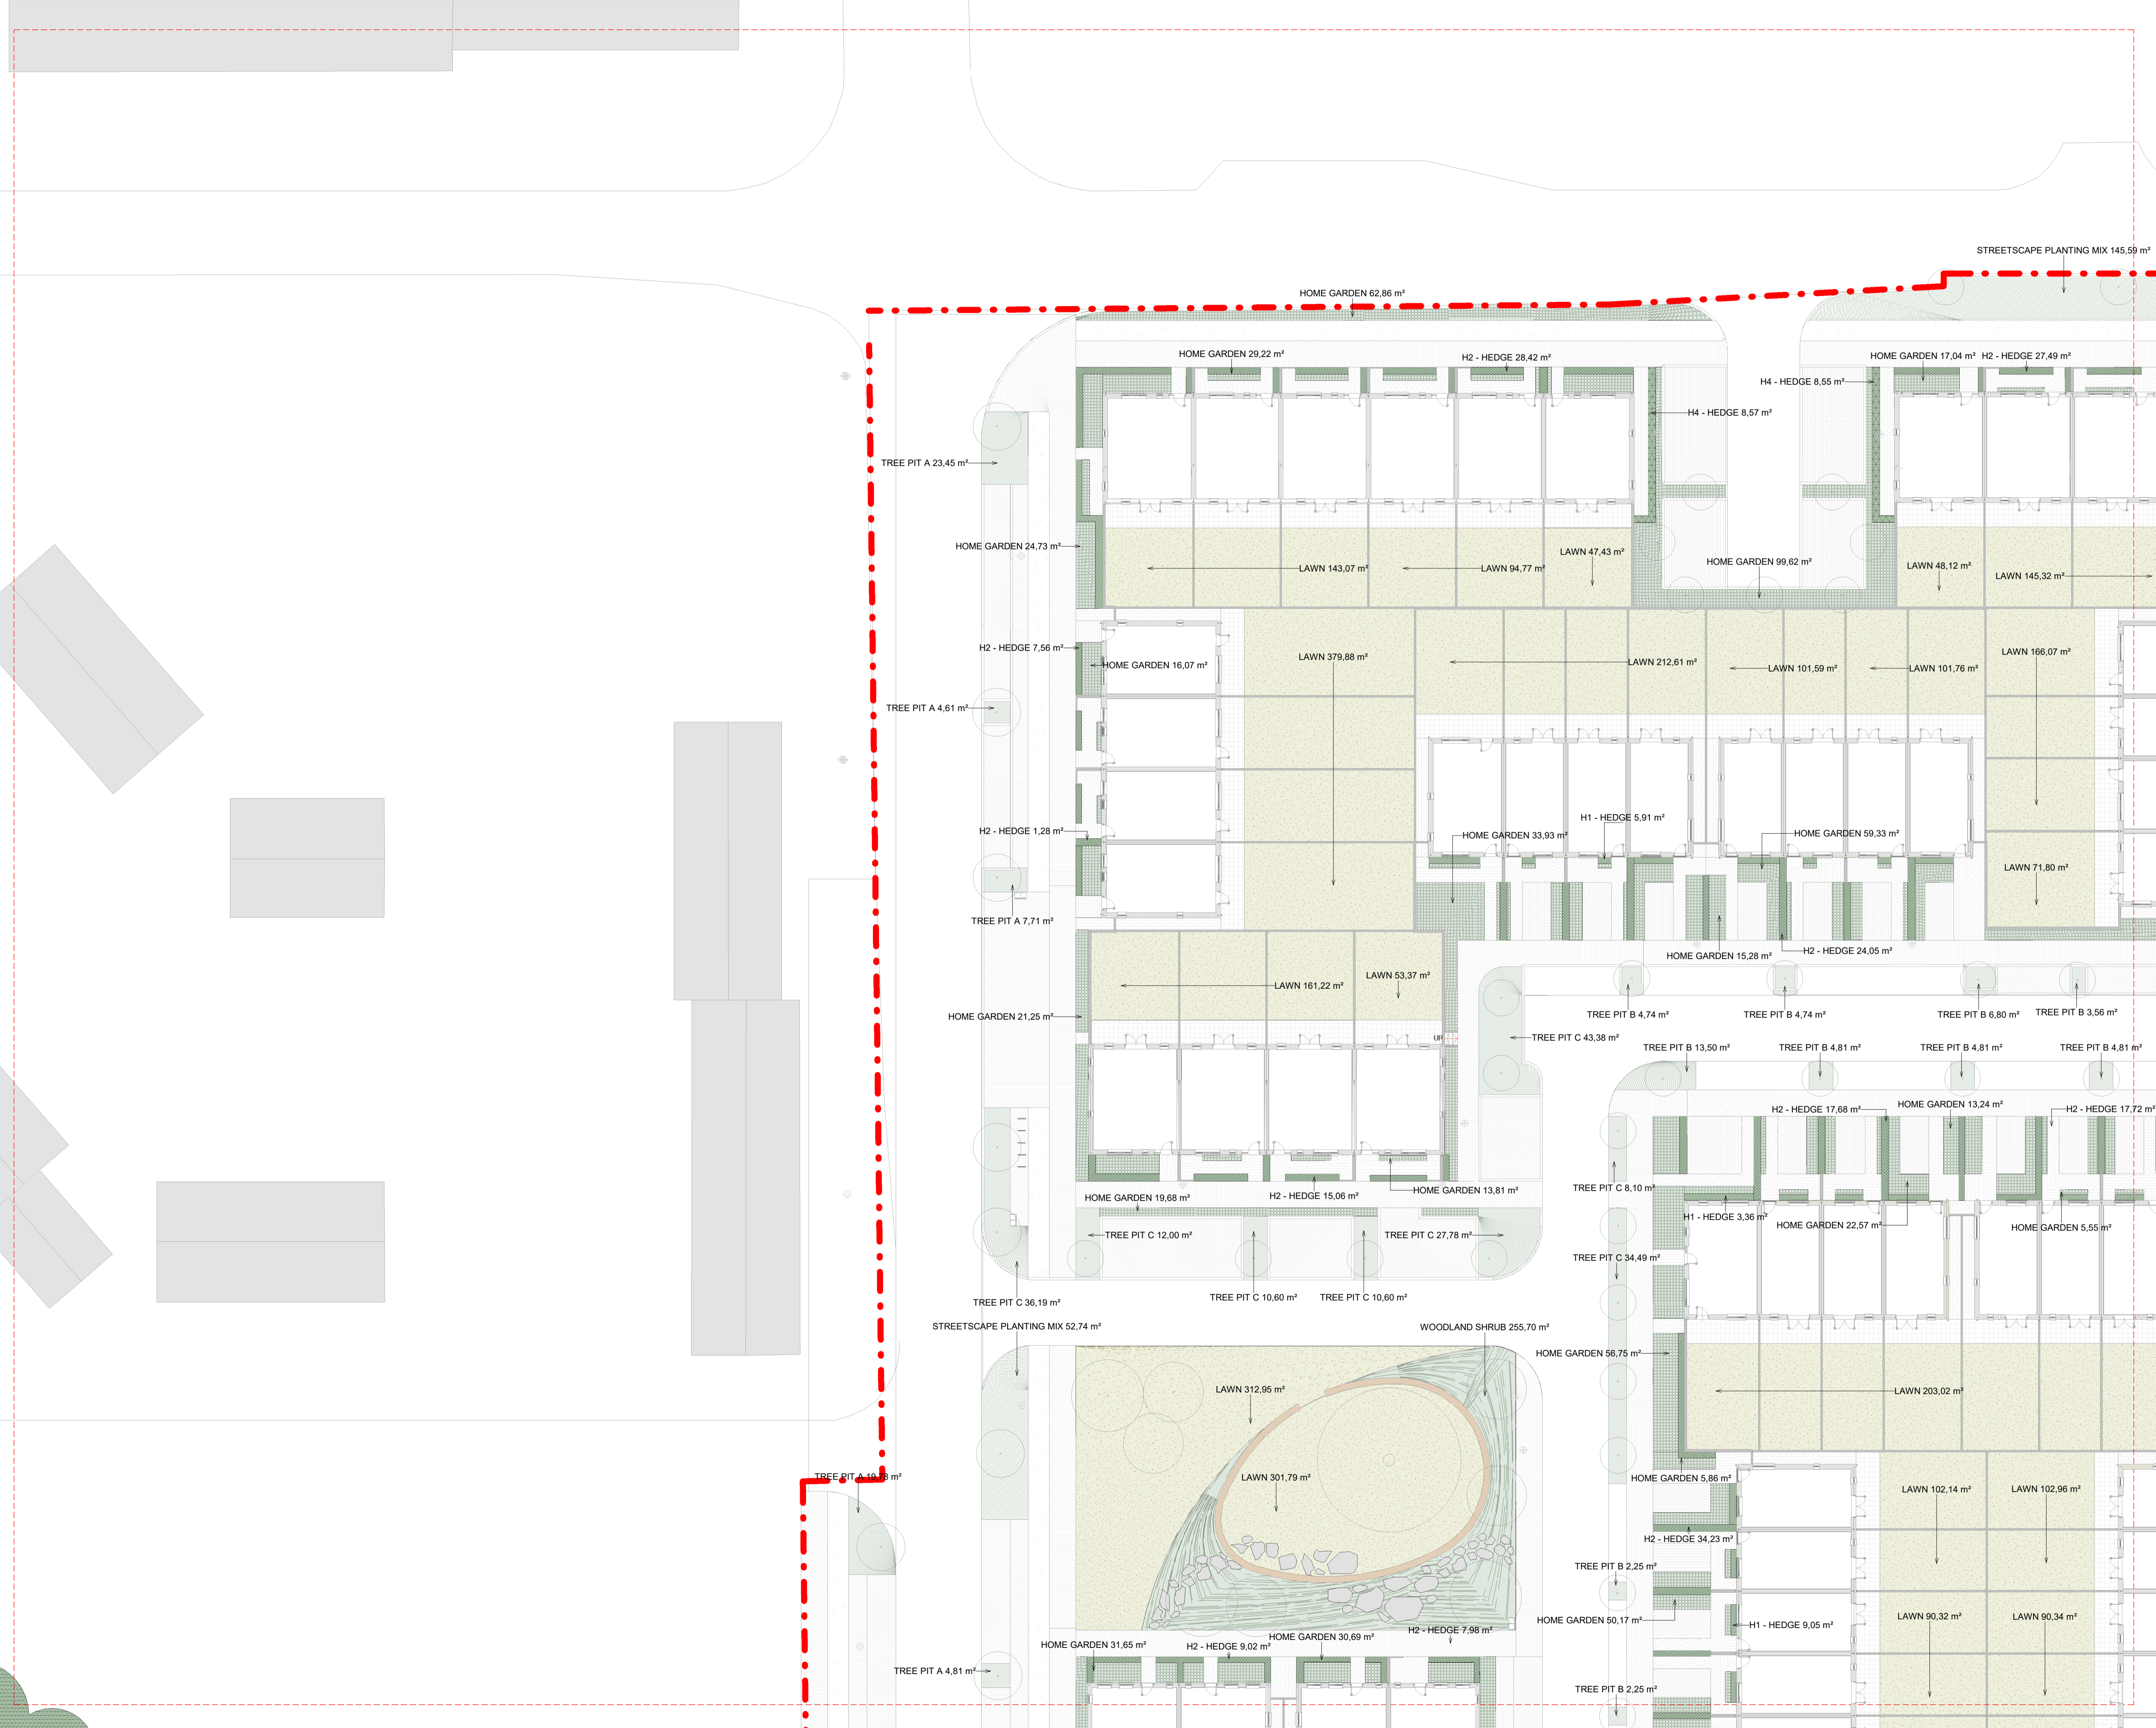

NOTE  
 ALL DIMENSIONS TO BE CHECKED ON SITE  
 NO DIMENSIONS TO BE SCALED FROM THIS DRAWING  
 THIS DRAWING IS TO BE READ IN CONJUNCTION WITH  
 RELEVANT CONSULTANT DRAWINGS  
 NO PART OF THIS DOCUMENT MAY BE REPRODUCED OR  
 TRANSMITTED IN ANY FORM OR STORED IN ANY RETRIEVAL  
 SYSTEM OF ANY NATURE WITHOUT THE WRITTEN PERMISSION  
 OF THE LANDSCAPE ARCHITECT AS COPYRIGHT HOLDER EXCEPT  
 AS AGREED FOR USE ON THE PROJECT FOR WHICH THE  
 DOCUMENT WAS ORIGINALLY ISSUED.  
 FOR DRAWING INDEX, GENERAL NOTES, REFER TO  
 DWG L1-001

CLIENT:

ADAMSTOWN STATION AND BOULEVARD LTD.


ARCHITECTS:

**MDO ARCHITECTS**

**LEGEND**

- - - SITE BOUNDARY
- - - AREA SUBJECT OF FUTURE OUTLINE PERMISSION
- STREETSCAPE PLANTING MIX
- TREE PIT PLANTING MIX
- WOODLAND PLANTING MIX
- HOME GARDEN PLANTING MIX
- LAWN PLANTING
- H1 - HEDGE PLANTING - HEIGHT: 300 MM
- H2 - HEDGE PLANTING - HEIGHT: 1100 MM
- H3 - HEDGE ROW MITIGATION - REFER TO DWG. NO. L1-103
- H4 - HEDGE PLANTING - HEIGHT: 1200 MM
- WILDFLOWER PLANTING
- EMERGENT AQUATIC PLANTING - WETLAND ZONES
- MEADOW GRASS
- SWALE

NOTE: REFER TO PLANTING SCHEDULE  
 DWG. NO. L1-004

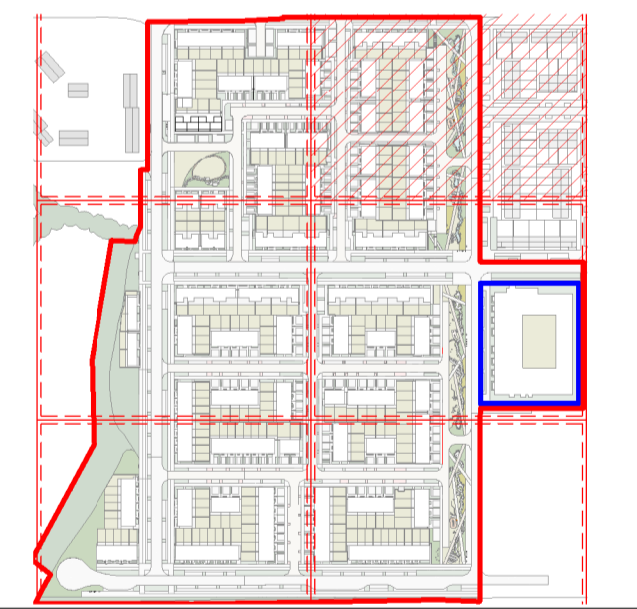


C1 FOR COMPLIANCE 03.2023

REVISIONS			
Job No.	23A2A	Drawn By	KR
Dwg No.	L1-600-2	Checked By	JM
Scale	1:250 @ A1	Date	MARCH 2023

**JOB DESCRIPTION**  
 Site ADAMSTOWN BOULEVARD  
 Project ADAMSTOWN BOULEVARD - COMPLIANCE NO. 15.B  
 Title SOFT LANDSCAPE PLAN - SHEET 2 OF 6

**NMP**  
 Niall Montgomery + Partners  
 Architects 33 Rock Road, Williamstown, Blackrock, Co. Dublin  
 Telephones: 2121 800 Fax: 2121 007 E-mail: info@nmp.ie

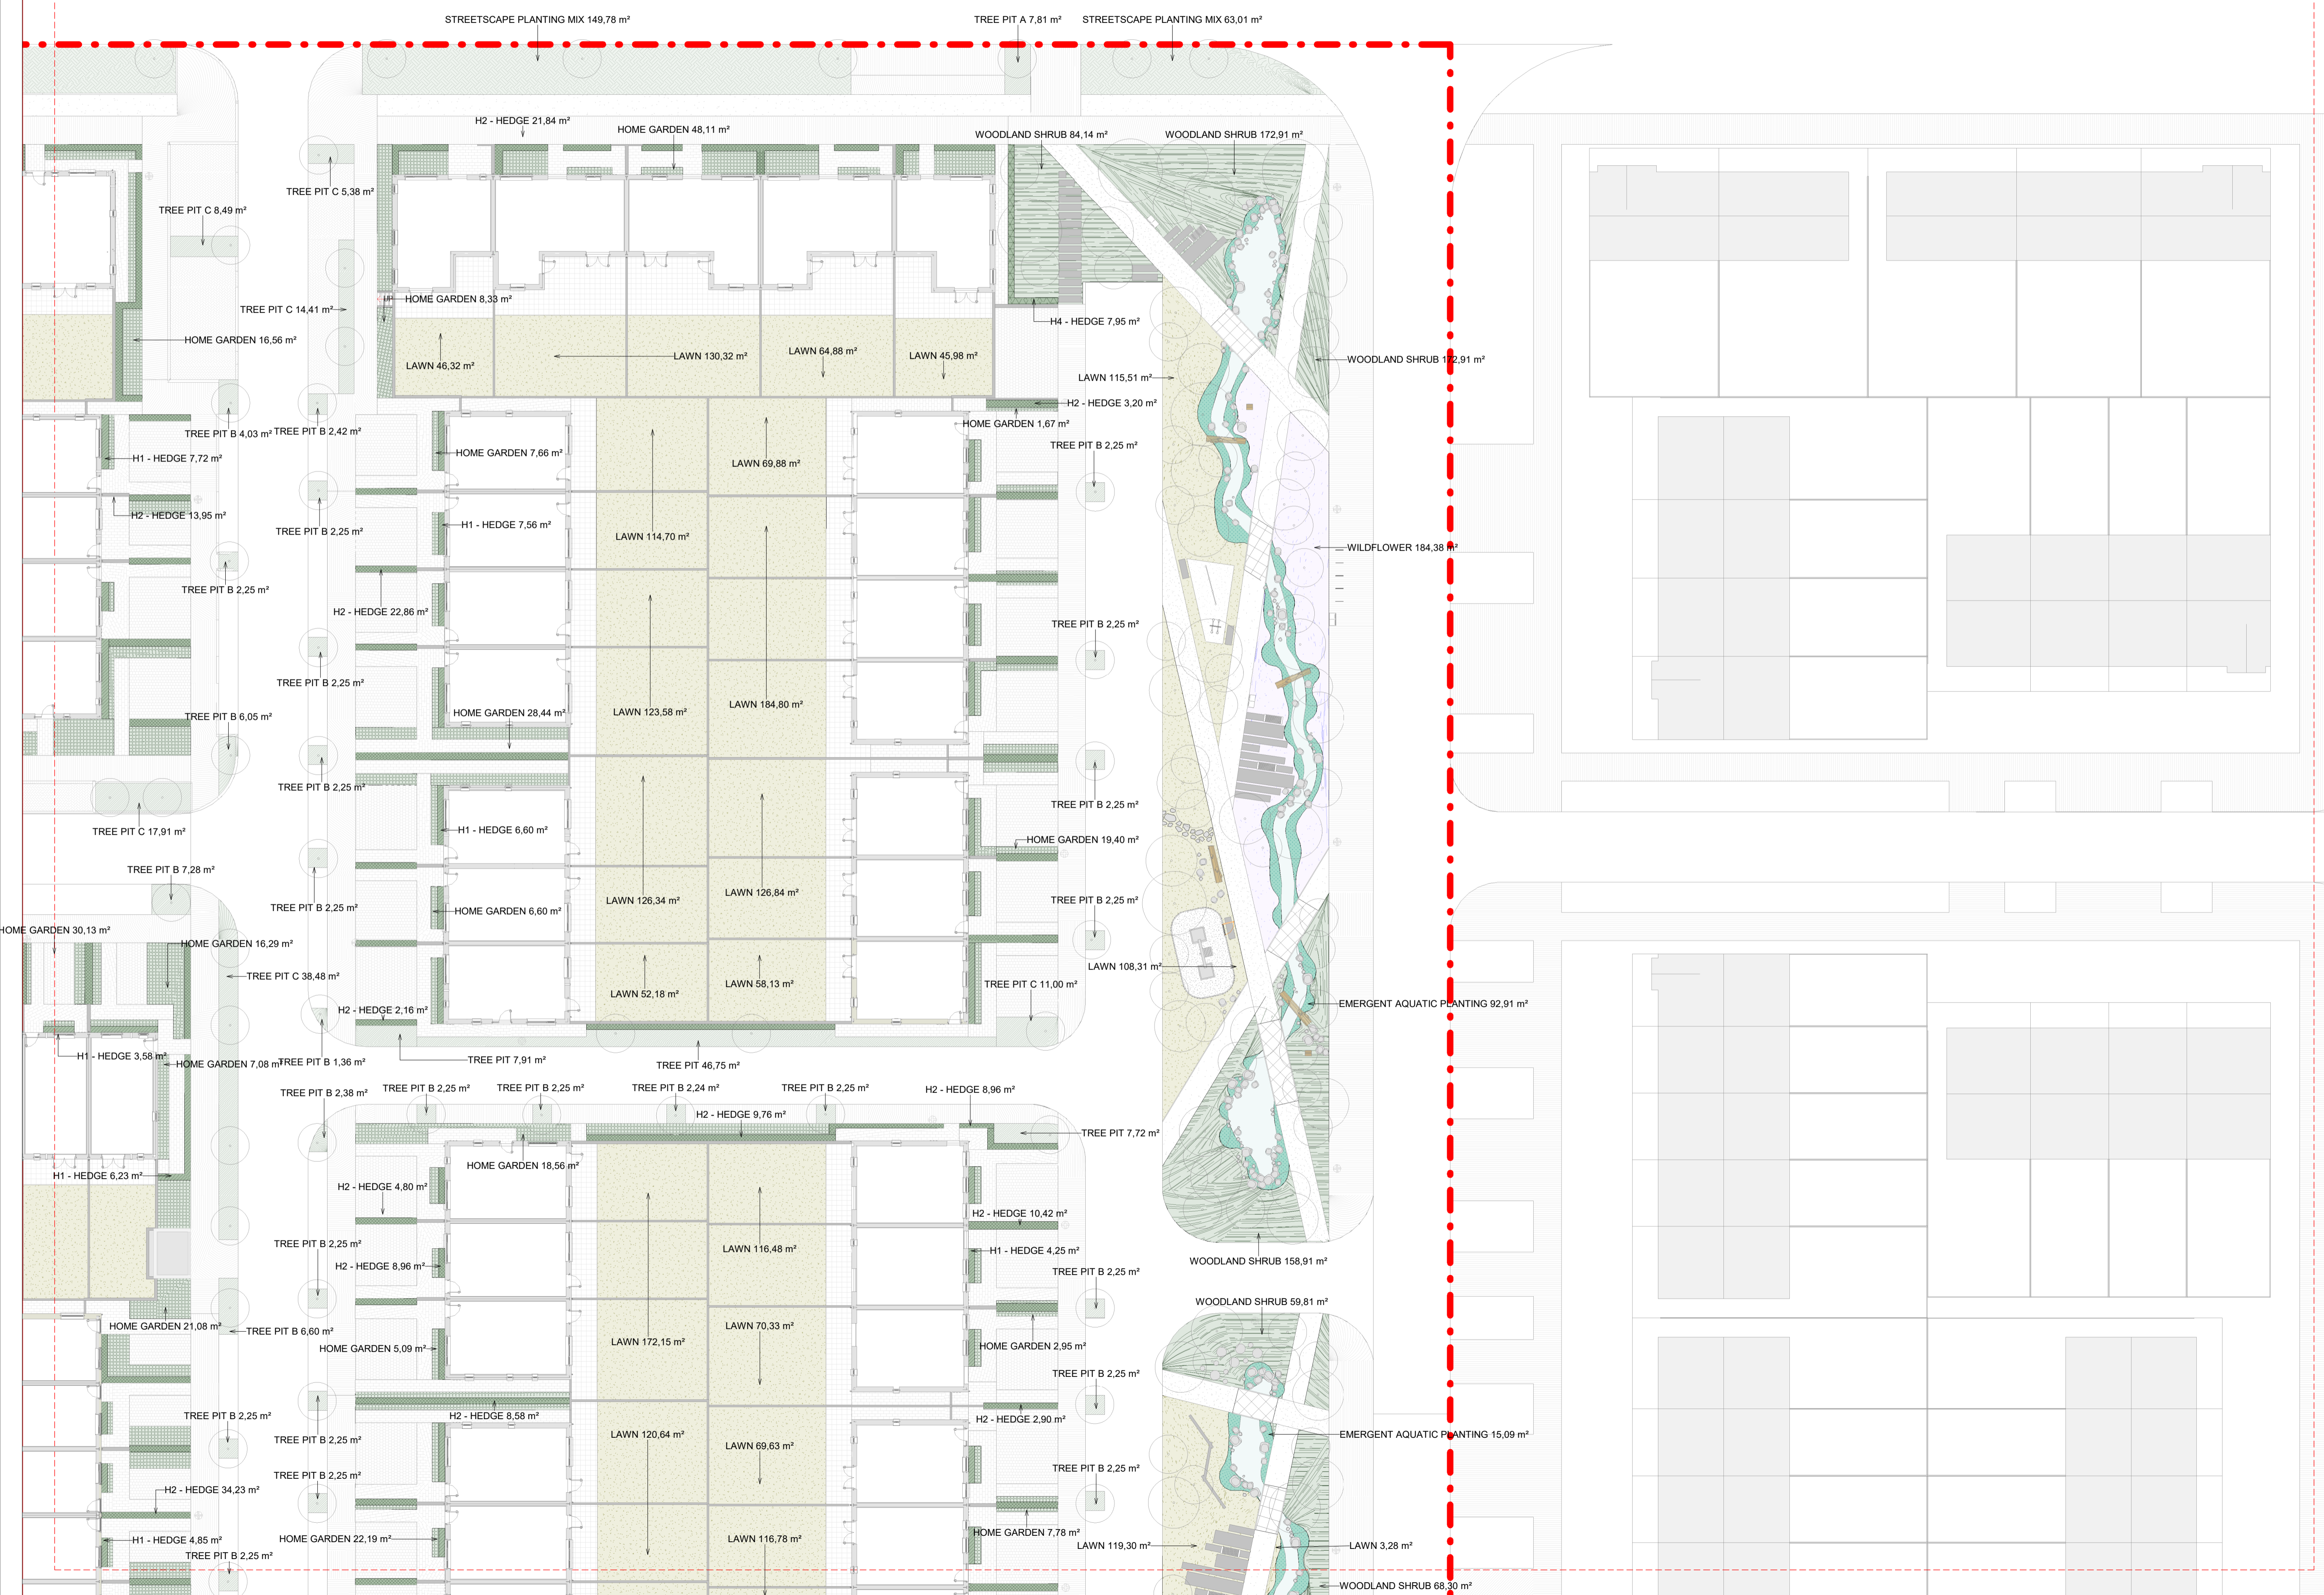

NOTE  
 ALL DIMENSIONS TO BE CHECKED ON SITE  
 NO DIMENSIONS TO BE SCALED FROM THIS DRAWING  
 THIS DRAWING IS TO BE READ IN CONJUNCTION WITH  
 RELEVANT CONSULTANTS DRAWINGS  
 NO PART OF THIS DOCUMENT MAY BE REPRODUCED OR  
 TRANSMITTED IN ANY FORM OR STORED IN ANY RETRIEVAL  
 SYSTEM OF ANY NATURE WITHOUT THE WRITTEN PERMISSION  
 OF THE LANDSCAPE ARCHITECT AS COPYRIGHT HOLDER EXCEPT  
 AS AGREED FOR USE ON THE PROJECT FOR WHICH THE  
 DOCUMENT WAS ORIGINALLY ISSUED.  
 FOR DRAWING INDEX, GENERAL NOTES, REFER TO  
 DWG L1-001

CLIENT:

ADAMSTOWN STATION AND BOULEVARD LTD.


ARCHITECTS:

**MDO ARCHITECTS**

**LEGEND**

- - - SITE BOUNDARY
- - - AREA SUBJECT OF FUTURE OUTLINE PERMISSION
- STREETSCAPE PLANTING MIX
- TREE PIT PLANTING MIX
- WOODLAND PLANTING MIX
- HOME GARDEN PLANTING MIX
- LAWN PLANTING
- H1 - HEDGE PLANTING - HEIGHT: 300 MM
- H2 - HEDGE PLANTING - HEIGHT: 1100 MM
- H3 - HEDGE GROW MITIGATION - REFER TO DWG. NO. L1-103
- H4 - HEDGE PLANTING - HEIGHT: 1200 MM
- WILDFLOWER PLANTING
- EMERGENT AQUATIC PLANTING - WETLAND ZONES
- MEADOW GRASS
- SWALE

NOTE: REFER TO PLANTING SCHEDULE DWG. NO. L1-004

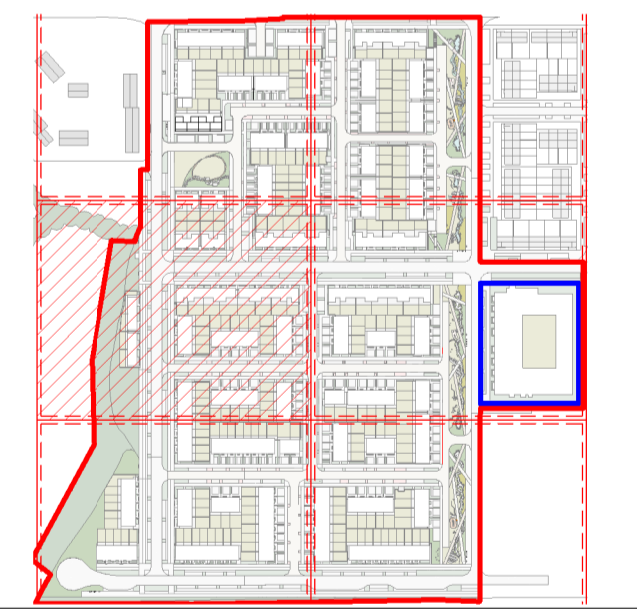

C1 FOR COMPLIANCE 03.2023

REVISIONS			
Job No.	23A2A	Drawn By	KR
Dwg No.	L1-600-3	Checked By	JM
Scale	1:250 @ A1	Date	MARCH 2023

JOB DESCRIPTION	
Site	ADAMSTOWN BOULEVARD
Project	ADAMSTOWN BOULEVARD - COMPLIANCE NO. 15.B
Title	SOFT LANDSCAPE PLAN - SHEET 3 OF 6

Architects 33 Rock Road, Williamstown, Blackrock, Co. Dublin  
 Telephones : 2121 800 Fax : 2121 007 E mail : info@nmp.ie



NOTE  
 ALL DIMENSIONS TO BE CHECKED ON SITE  
 NO DIMENSIONS TO BE SCALED FROM THIS DRAWING  
 THIS DRAWING IS TO BE READ IN CONJUNCTION WITH  
 RELEVANT CONSULTANTS DRAWINGS  
 NO PART OF THIS DOCUMENT MAY BE REPRODUCED OR  
 TRANSMITTED IN ANY FORM OR STORED IN ANY RETRIEVAL  
 SYSTEM OF ANY NATURE WITHOUT THE WRITTEN PERMISSION  
 OF THE LANDSCAPE ARCHITECT AS COPYRIGHT HOLDER EXCEPT  
 AS AGREED FOR USE ON THE PROJECT FOR WHICH THE  
 DOCUMENT WAS ORIGINALLY ISSUED.  
 FOR DRAWING INDEX, GENERAL NOTES, REFER TO  
 DWG L1-001


CLIENT:  
**ADAMSTOWN STATION AND BOULEVARD LTD.**

ARCHITECTS:  
**MDO ARCHITECTS**


**LEGEND**

- SITE BOUNDARY
- AREA SUBJECT OF FUTURE OUTLINE PERMISSION
- STREETSCAPE PLANTING MIX
- TREE PIT PLANTING MIX
- WOODLAND PLANTING MIX
- HOME GARDEN PLANTING MIX
- LAWN PLANTING
- H1 - HEDGE PLANTING - HEIGHT: 300 MM
- H2 - HEDGE PLANTING - HEIGHT: 1100 MM
- H3 - HEDGE GROW MITIGATION - REFER TO DWG. NO. L1-103
- H4 - HEDGE PLANTING - HEIGHT: 1200 MM
- WILDFLOWER PLANTING
- EMERGENT AQUATIC PLANTING - WETLAND ZONES
- MEADOW GRASS
- SWALE

NOTE: REFER TO PLANTING SCHEDULE  
 DWG. NO. L1-004

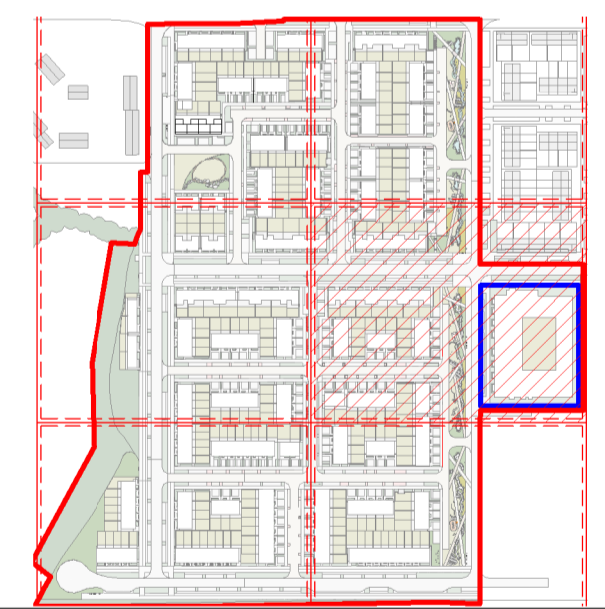

C1	FOR COMPLIANCE	03.2023
REVISIONS		
Job No.	23A2A	Drawn By KR
Dwg No.	L1-600-4	Checked By JM
Scale	1:250 @ A1	Date MARCH 2023
JOB DESCRIPTION		
Site	ADAMSTOWN BOULEVARD	
Project	ADAMSTOWN BOULEVARD - COMPLIANCE NO. 15.B	
Title	SOFT LANDSCAPE PLAN - SHEET 4 OF 6	

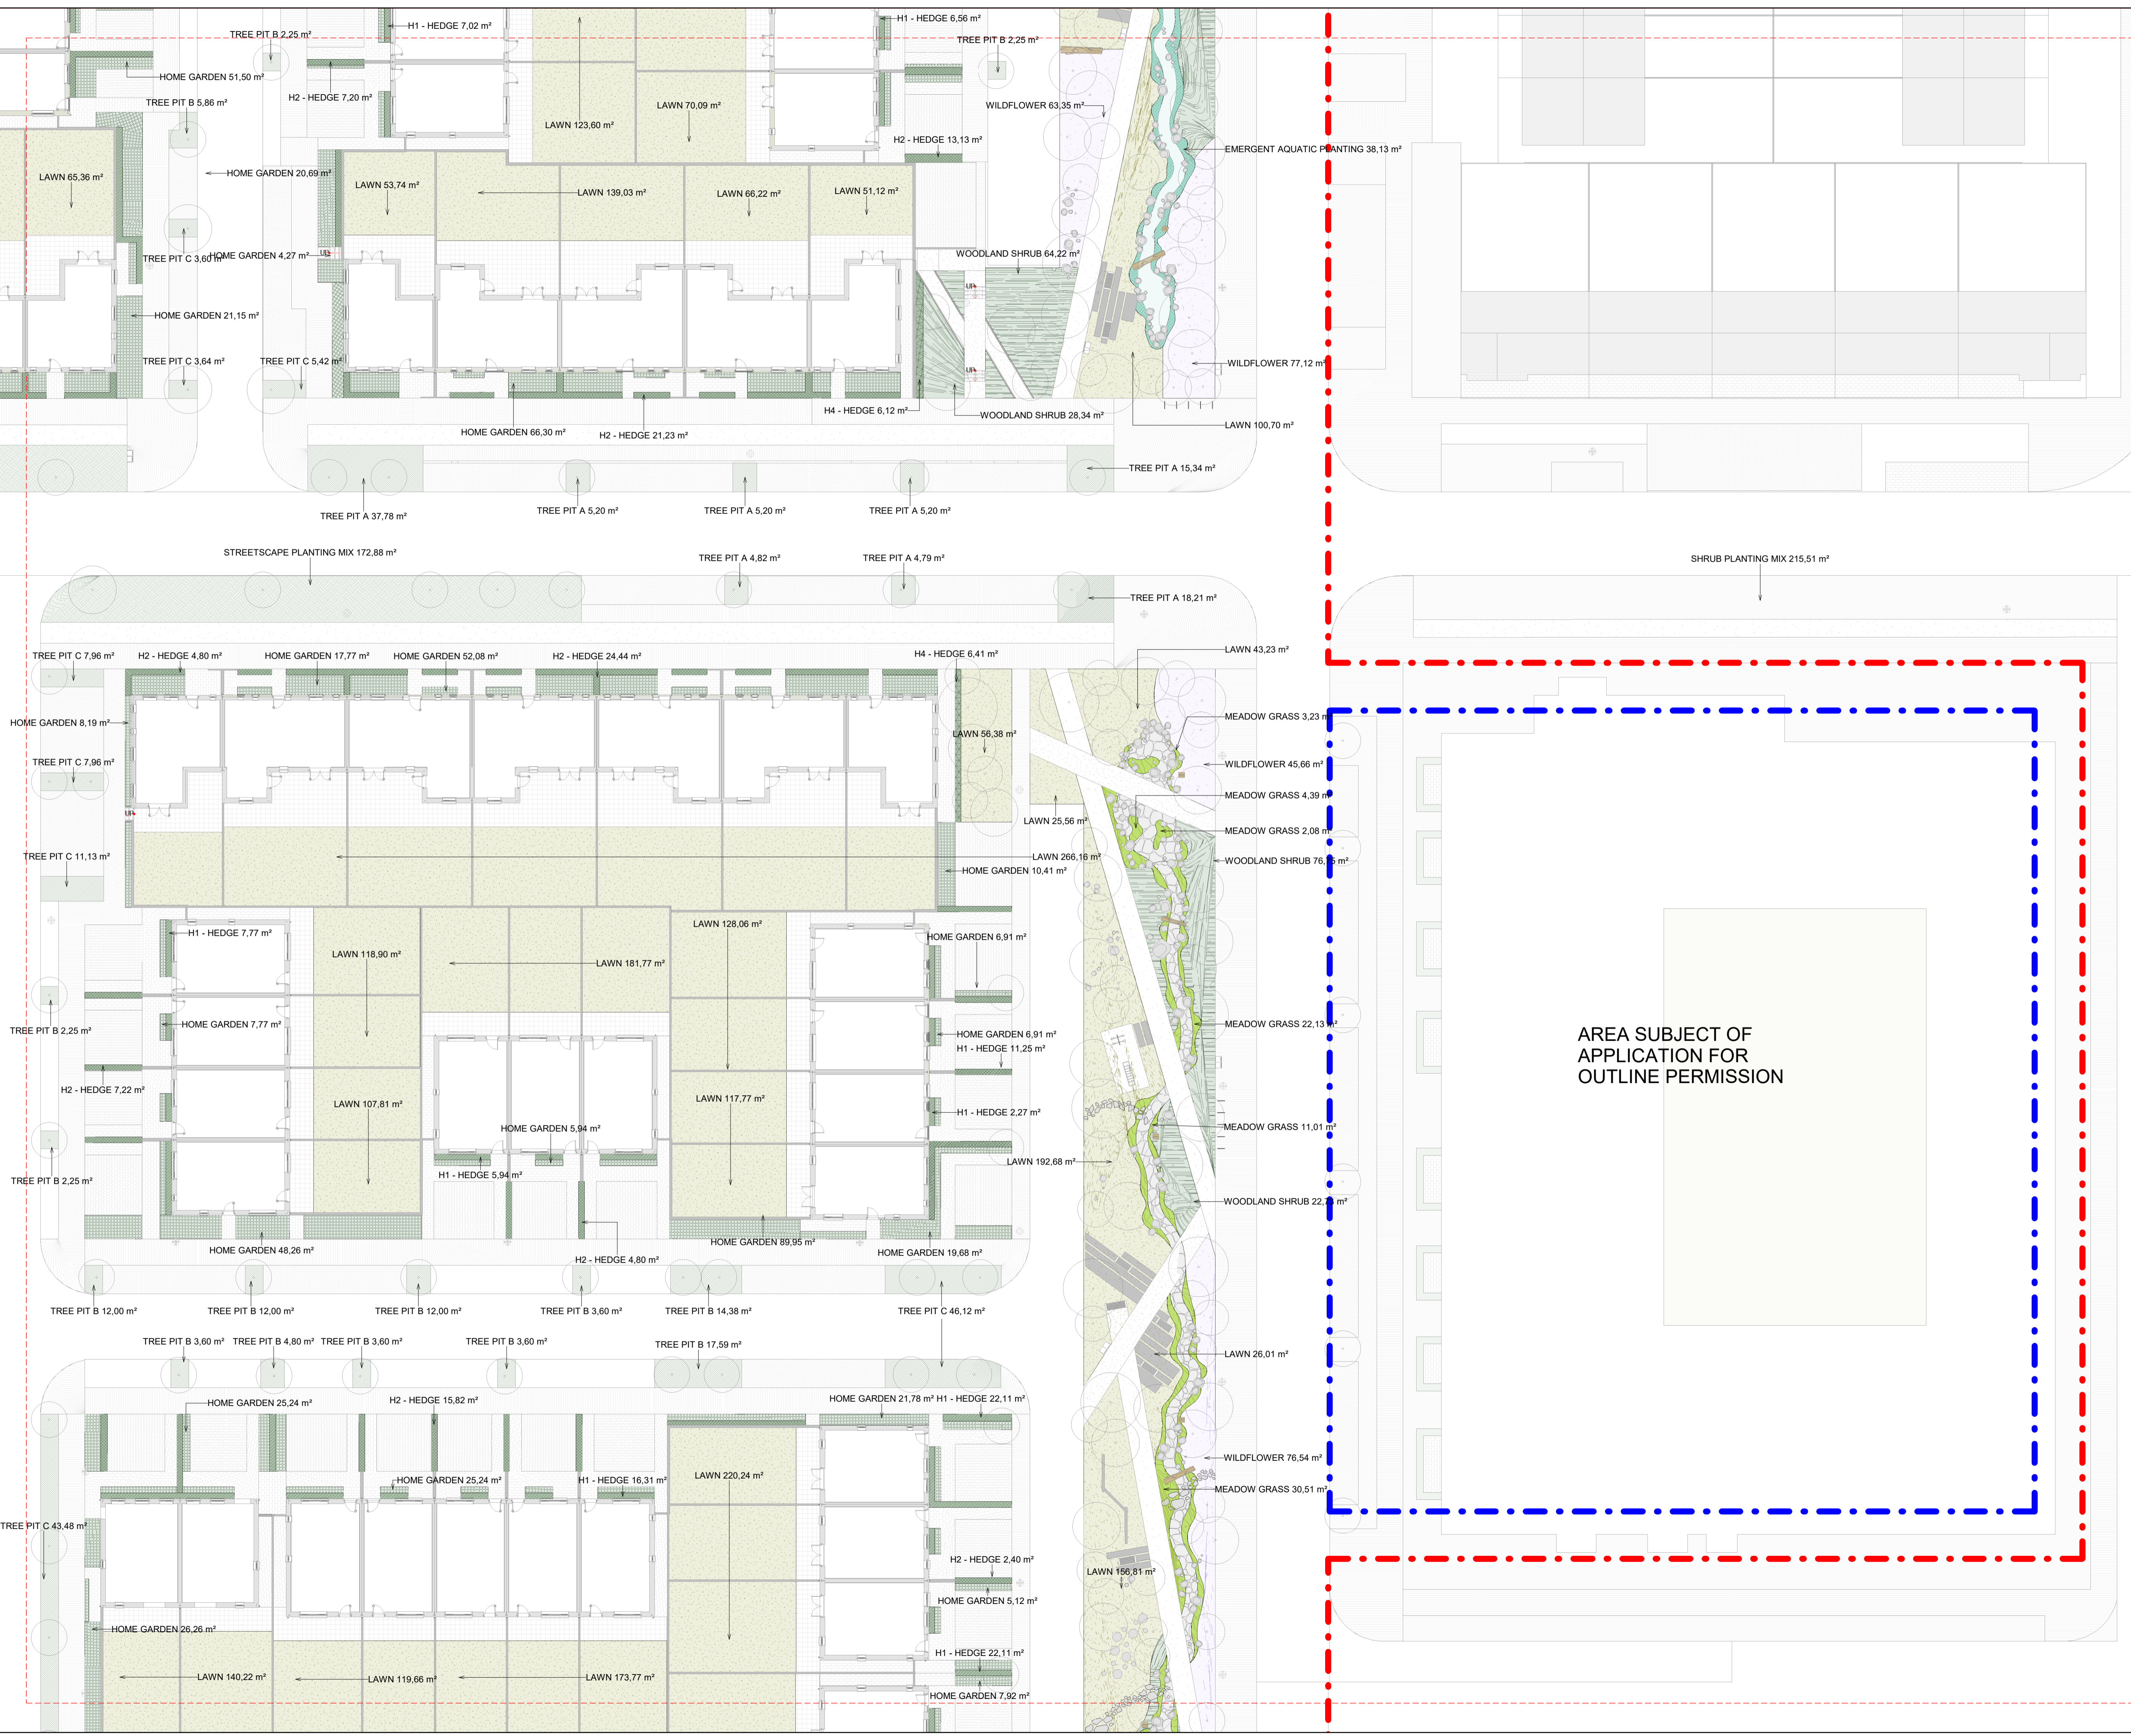

NOTE  
 ALL DIMENSIONS TO BE CHECKED ON SITE  
 NO DIMENSIONS TO BE SCALED FROM THIS DRAWING  
 THIS DRAWING IS TO BE READ IN CONJUNCTION WITH  
 RELEVANT CONSULTANTS DRAWINGS  
 NO PART OF THIS DOCUMENT MAY BE REPRODUCED OR  
 TRANSMITTED IN ANY FORM OR STORED IN ANY RETRIEVAL  
 SYSTEM OF ANY NATURE WITHOUT THE WRITTEN PERMISSION  
 OF THE LANDSCAPE ARCHITECT AS COPYRIGHT HOLDER EXCEPT  
 AS AGREED FOR USE ON THE PROJECT FOR WHICH THE  
 DOCUMENT WAS ORIGINALLY ISSUED.  
 FOR DRAWING INDEX, GENERAL NOTES, REFER TO  
 DWG L1-001

CLIENT:

ADAMSTOWN STATION AND BOULEVARD LTD.


ARCHITECTS:

**MDO ARCHITECTS**

**LEGEND**

- - - SITE BOUNDARY
- - - AREA SUBJECT OF FUTURE OUTLINE PERMISSION
- STREETSCAPE PLANTING MIX
- TREE PIT PLANTING MIX
- WOODLAND PLANTING MIX
- HOME GARDEN PLANTING MIX
- LAWN PLANTING
- H1 - HEDGE PLANTING - HEIGHT: 300 MM
- H2 - HEDGE PLANTING - HEIGHT: 1100 MM
- H3 - HEDGE/ROW MITIGATION - REFER TO DWG. NO. L1-103
- H4 - HEDGE PLANTING - HEIGHT: 1200 MM
- WILDFLOWER PLANTING
- EMERGENT AQUATIC PLANTING - WETLAND ZONES
- MEADOW GRASS
- SWALE

NOTE: REFER TO PLANTING SCHEDULE DWG. NO. L1-004

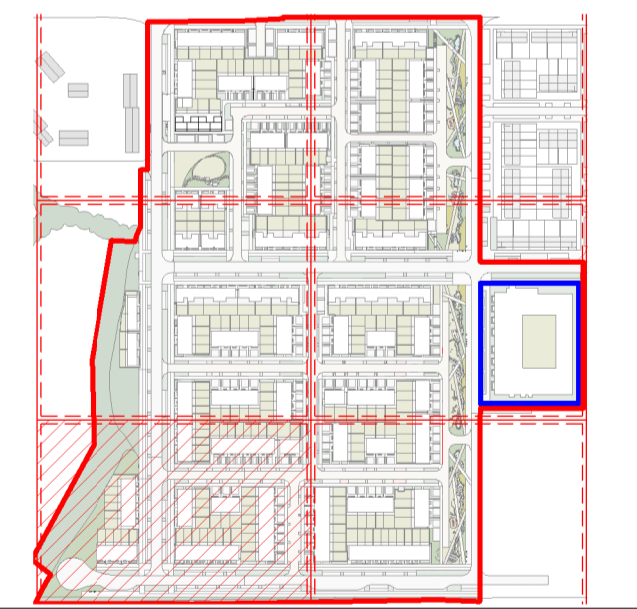

C1 FOR COMPLIANCE 03.2023

REVISIONS			
Job No.	23A2A	Drawn By	KR
Dwg No.	L1-600-5	Checked By	JM
Scale	1:250 @ A1	Date	MARCH 2023

JOB DESCRIPTION	
Site	ADAMSTOWN BOULEVARD
Project	ADAMSTOWN BOULEVARD - COMPLIANCE NO. 15.B
Title	SOFT LANDSCAPE PLAN - SHEET 5 OF 6

**NMP**  
 Niall Montgomery + Partners  
 Architects 33 Rock Road, Williamstown, Blackrock, Co. Dublin  
 Telephones : 2121 800 Fax : 2121 007 E mail : info@nmp.ie

NOTE  
 ALL DIMENSIONS TO BE CHECKED ON SITE  
 NO DIMENSIONS TO BE SCALED FROM THIS DRAWING  
 THIS DRAWING IS TO BE READ IN CONJUNCTION WITH  
 RELEVANT CONSULTANTS DRAWINGS  
 NO PART OF THIS DOCUMENT MAY BE REPRODUCED OR  
 TRANSMITTED IN ANY FORM OR STORED IN ANY RETRIEVAL  
 SYSTEM OF ANY NATURE WITHOUT THE WRITTEN PERMISSION  
 OF THE LANDSCAPE ARCHITECT AS COPYRIGHT HOLDER EXCEPT  
 AS AGREED FOR USE ON THE PROJECT FOR WHICH THE  
 DOCUMENT WAS ORIGINALLY ISSUED.  
 FOR DRAWING INDEX, GENERAL NOTES, REFER TO  
 DWG L1-001

CLIENT:

ADAMSTOWN STATION AND BOULEVARD LTD.


ARCHITECTS:

**MDO ARCHITECTS**

**LEGEND**

- SITE BOUNDARY
- AREA SUBJECT OF FUTURE OUTLINE PERMISSION
- STREETSCAPE PLANTING MIX
- TREE PIT PLANTING MIX
- WOODLAND PLANTING MIX
- HOME GARDEN PLANTING MIX
- LAWN PLANTING
- H1 - HEDGE PLANTING - HEIGHT: 300 MM
- H2 - HEDGE PLANTING - HEIGHT: 1100 MM
- H3 - HEDGE GROW MITIGATION - REFER TO DWG. NO. L1-103
- H4 - HEDGE PLANTING - HEIGHT: 1200 MM
- WILDFLOWER PLANTING
- EMERGENT AQUATIC PLANTING - WETLAND ZONES
- MEADOW GRASS
- SWALE

NOTE: REFER TO PLANTING SCHEDULE  
 DWG. NO. L1-004

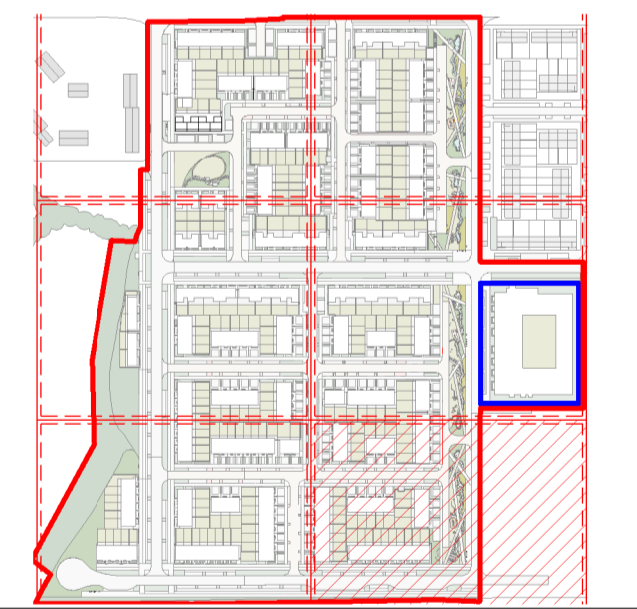


C1	FOR COMPLIANCE	03.2023
----	----------------	---------

REVISIONS

Job No.	23A2A	Drawn By	KR
Dwg No.	L1-600-6	Checked By	JM
Scale	1:250 @ A1	Date	MARCH 2023

JOB DESCRIPTION

Site	ADAMSTOWN BOULEVARD
Project	ADAMSTOWN BOULEVARD - COMPLIANCE NO. 15.B
Title	SOFT LANDSCAPE PLAN - SHEET 6 OF 6

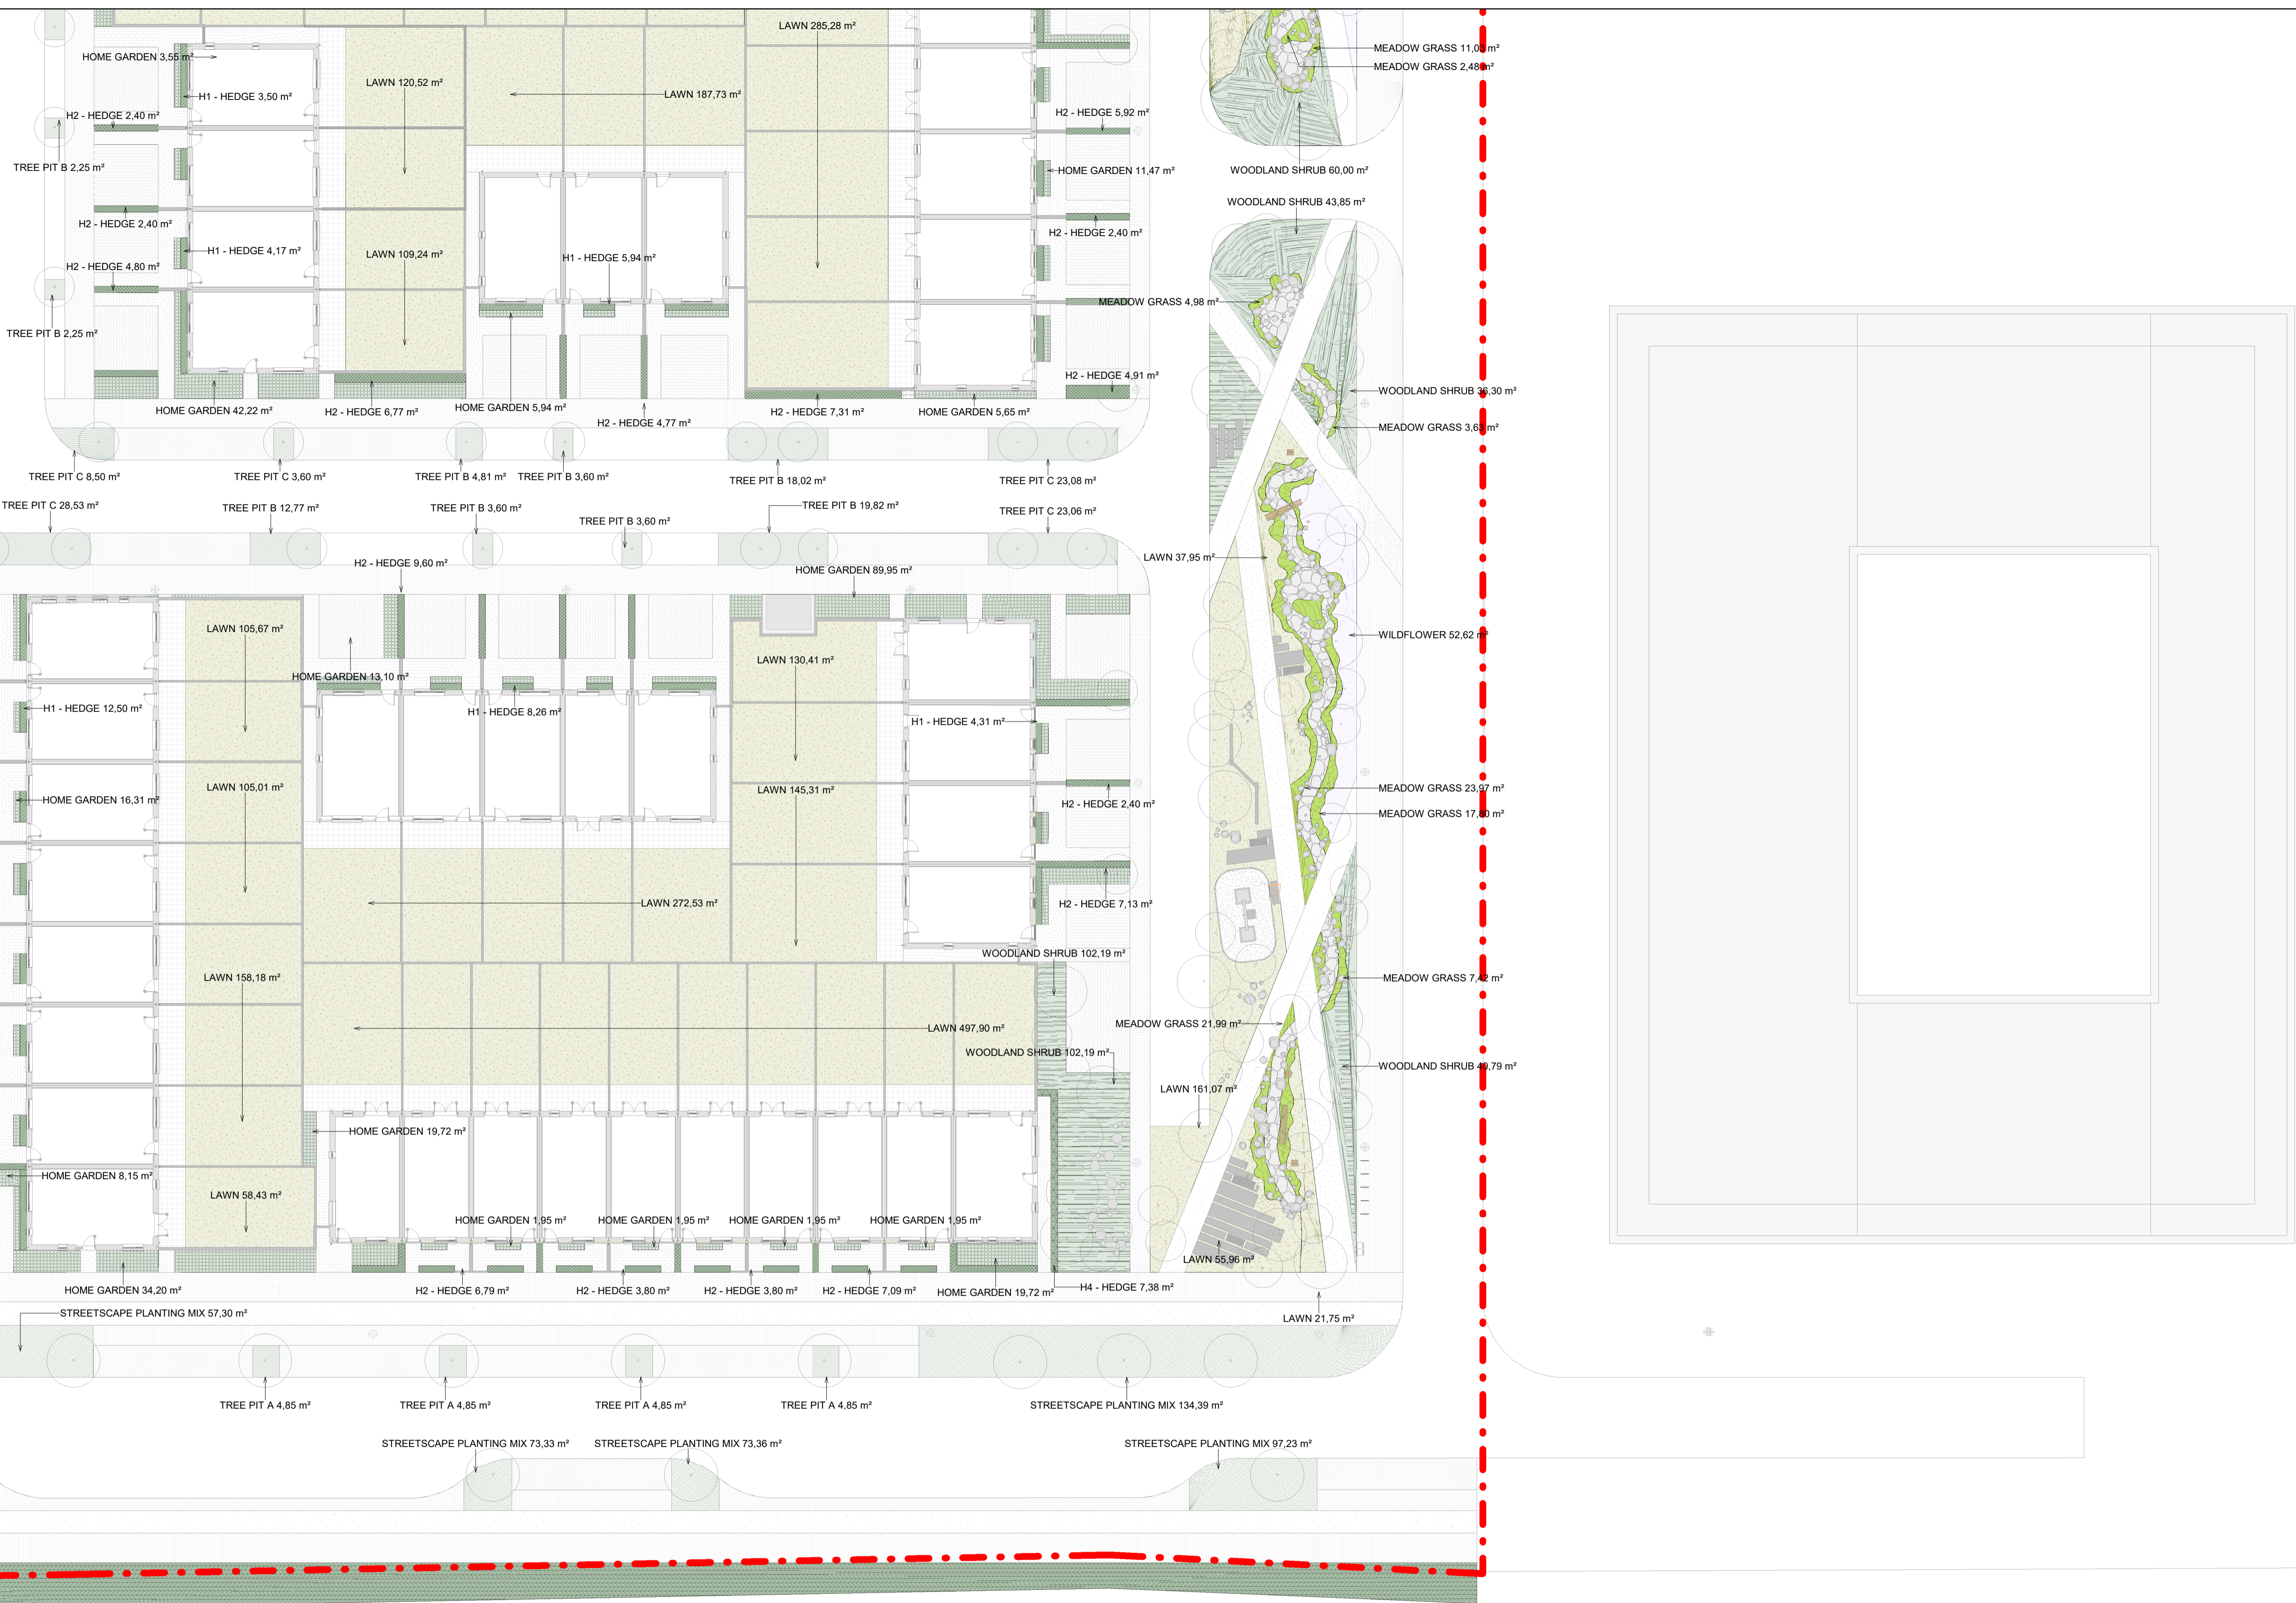

NOTE  
 ALL DIMENSIONS TO BE CHECKED ON SITE  
 NO DIMENSIONS TO BE SCALED FROM THIS DRAWING  
 THIS DRAWING IS TO BE READ IN CONJUNCTION WITH  
 RELEVANT CONSULTANTS DRAWINGS  
 NO PART OF THIS DOCUMENT MAY BE REPRODUCED OR  
 TRANSMITTED IN ANY FORM OR STORED IN ANY RETRIEVAL  
 SYSTEM OR ANY MANNER WITHOUT THE WRITTEN PERMISSION  
 OF THE LANDSCAPE ARCHITECT AS COPYRIGHT HOLDER EXCEPT  
 AS AGREED FOR USE ON THE PROJECT FOR WHICH THE  
 DOCUMENT WAS ORIGINALLY ISSUED  
 FOR DRAWING INDEX GENERAL NOTES REFER TO  
 DWG L1-001

CLIENT:  
**ADAMSTOWN STATION AND BOULEVARD LTD.**

ARCHITECTS:  
**MDO ARCHITECTS**

LEGEND  
 TREE LIST (REFER TO PLANTING SCHEDULE  
 DWG. NO. L1-004 FOR DETAILS)


STREET TREES

Cb	Carpinus betulus standard	80
Pc	Pyrus chantii	17
Ph	Platanus x hispanica	55
Sa	Sorbus aucuparia	102
Tcg	Tilia cordata greenpire	66

PARKLAND TREES

Ac	Acer campestre	10
Au	Arbutus unedo	9
Bp	Betula pubescens	6
Bu	Betula utilis multistem	43
Cm	Crataegus monogyna	42
Fs	Fagus sylvatica	15
Lq	Liquidambar	3
Ps	Pinus sylvestris	39
Qr	Quercus robur	28
Sa	Sorbus aucuparia	102
Tc	Tilia cordata	10
Zs	Zelkova serrata	17

NOTES:  
 EACH TREE RECEIVES TREE STAKE. REFER TO  
 HARD MATERIAL SCHEDULE DWG. NO. L1-003

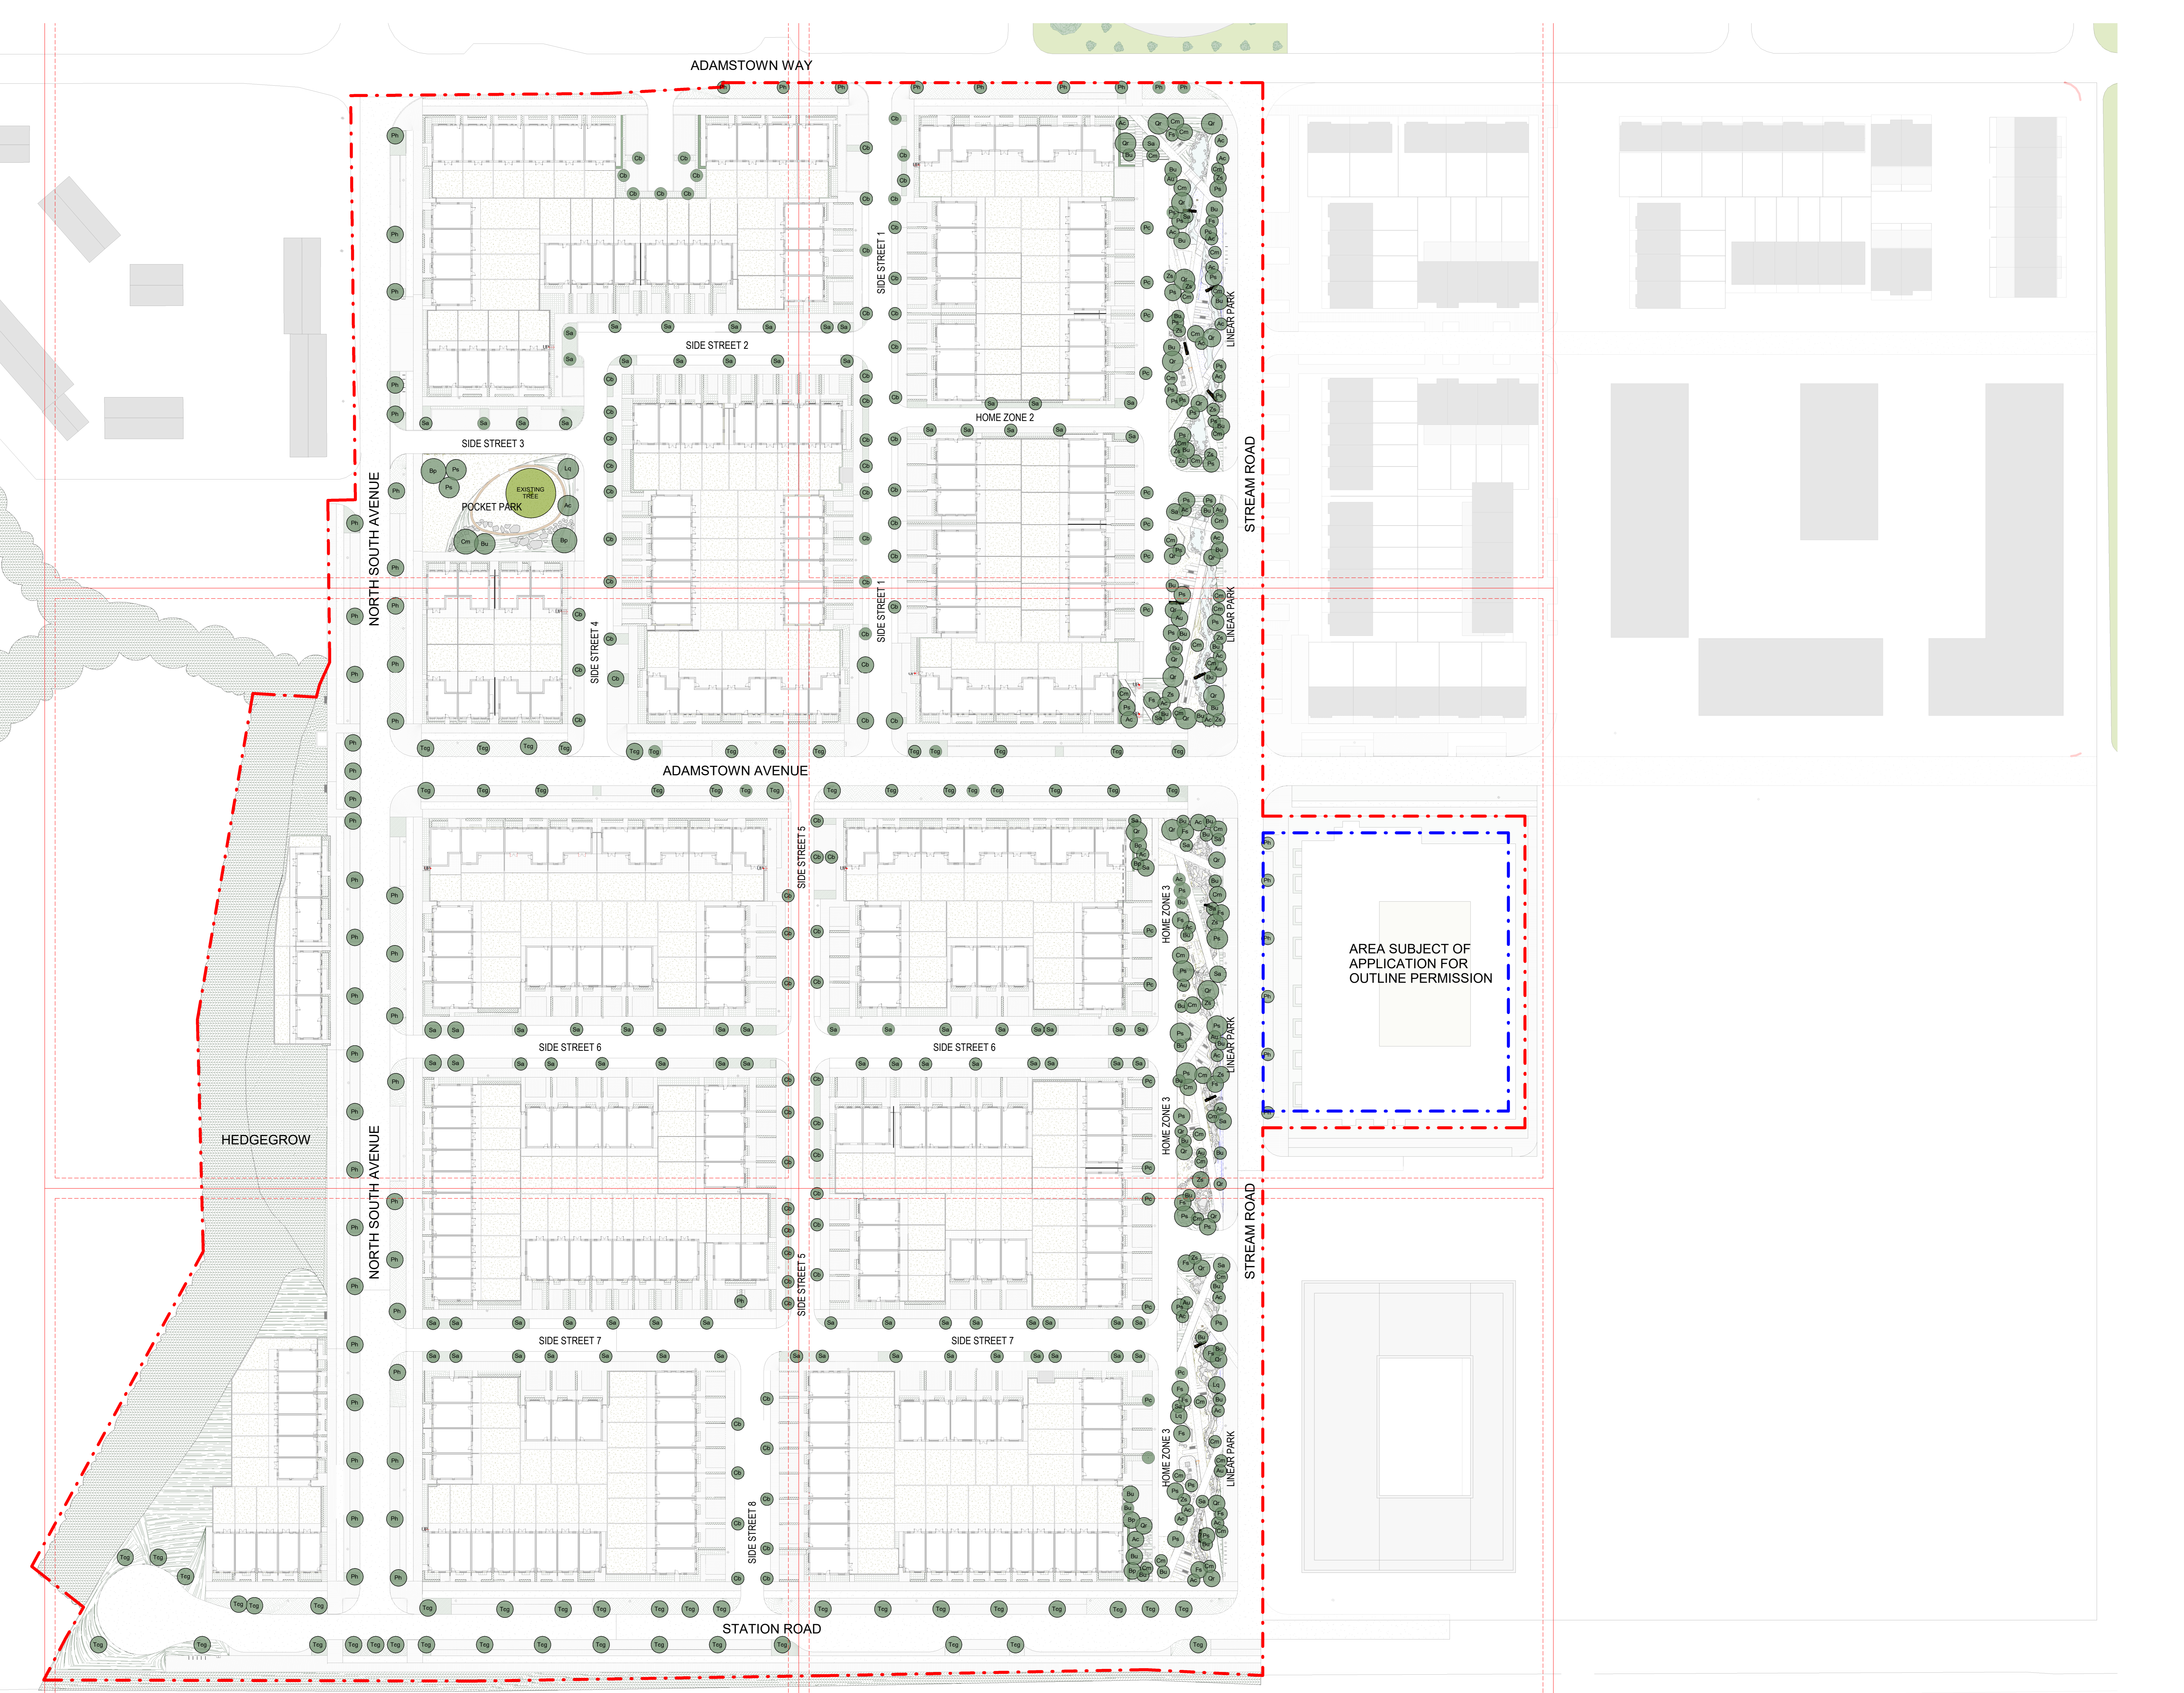

ADAMSTOWN BOULEVARD

C1	FOR COMPLIANCE	03.2023
----	----------------	---------

REVISIONS

Job No.	23A2A	Drawn By	KFR
Dwg No.	L1-601	Checked By	JM
Scale	1:500 @ A3	Date	AUG 2022

JOB DESCRIPTION

Site	ADAMSTOWN BOULEVARD
Project	ADAMSTOWN BOULEVARD - COMPLIANCE NO. 15.B
Title	SOFT LANDSCAPE - TREES



NOTE  
 ALL DIMENSIONS TO BE CHECKED ON SITE  
 NO DIMENSIONS TO BE SCALED FROM THIS DRAWING  
 THIS DRAWING IS TO BE READ IN CONJUNCTION WITH  
 RELEVANT CONSULTANTS DRAWINGS  
 NO PART OF THIS DOCUMENT MAY BE RE-PRODUCED OR  
 TRANSMITTED IN ANY FORM OR STORED IN ANY RETRIEVAL  
 SYSTEM OF ANY NATURE WITHOUT THE WRITTEN PERMISSION  
 OF THE LANDSCAPE ARCHITECT AS COPYRIGHT HOLDER EXCEPT  
 AS AGREED FOR USE ON THE PROJECT FOR WHICH THE  
 DOCUMENT WAS ORIGINALLY ISSUED.  
 FOR DRAWING INDEX, GENERAL NOTES, REFER TO  
 DWG L1-001

CLIENT:

ADAMSTOWN STATION AND BOULEVARD LTD.

ARCHITECTS:

**MDO ARCHITECTS**

LEGEND

TREE LIST (REFER TO PLANTING SCHEDULE  
 DWG. NO. L1-004 FOR DETAILS)


STREET TREES

Cb	Carpinus betulus standard	80
Pc	Pyrus chanticlear	17
Ph	Platanus x hispanica	59
Sa	Sorbus aucuparia	102
Tcg	Tilia cordata greenspire	66

PARKLAND TREES

Ac	Acer campestre	10
Au	Arbutus unedo	9
Bp	Betula pubescens	6
Bu	Betula utilis multistem	43
Cm	Crataegus monogyna	42
Fs	Fagus sylvatica	15
Lq	Liquidambar	3
Pa	Pinus sylvestris	39
Qr	Quercus robur	28
Sa	Sorbus aucuparia	102
Tc	Tilia cordata	10
Zs	Zelkova serrata	17

NOTES:  
 EACH TREE RECEIVES TREE STAKE. REFER TO  
 HARD MATERIAL SCHEDULE DWG. NO. L1-003

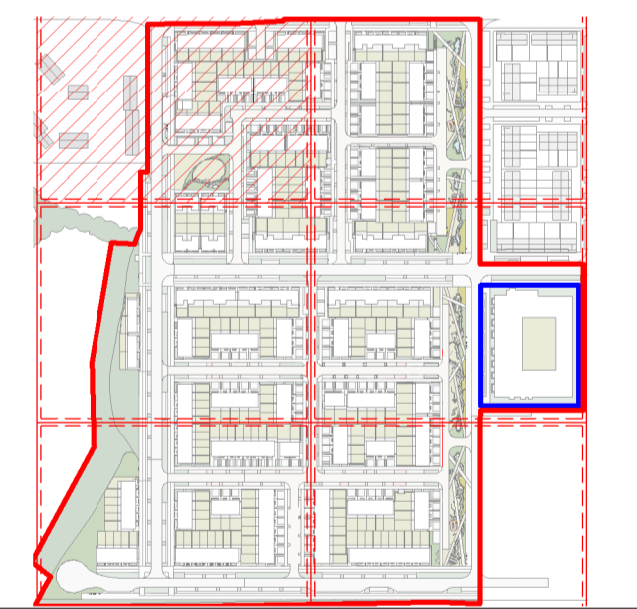

C1	FOR COMPLIANCE	03.2023
----	----------------	---------


REVISIONS

Job No.	23A2A	Drawn By	KFR
Dwg No.	L1-601-1	Checked By	JM
Scale	1:250 @ A1	Date	MARCH 2023

JOB DESCRIPTION

Site	ADAMSTOWN BOULEVARD
Project	ADAMSTOWN BOULEVARD - COMPLIANCE NO. 15.B
Title	SOFT LANDSCAPE - TREES - SHEET 1 OF 6

Architects 33 Rock Road, Williamstown, Blackrock, Co. Dublin  
 Telephones : 2121 800 Fax : 2121 007 E mail : info@nmp.ie

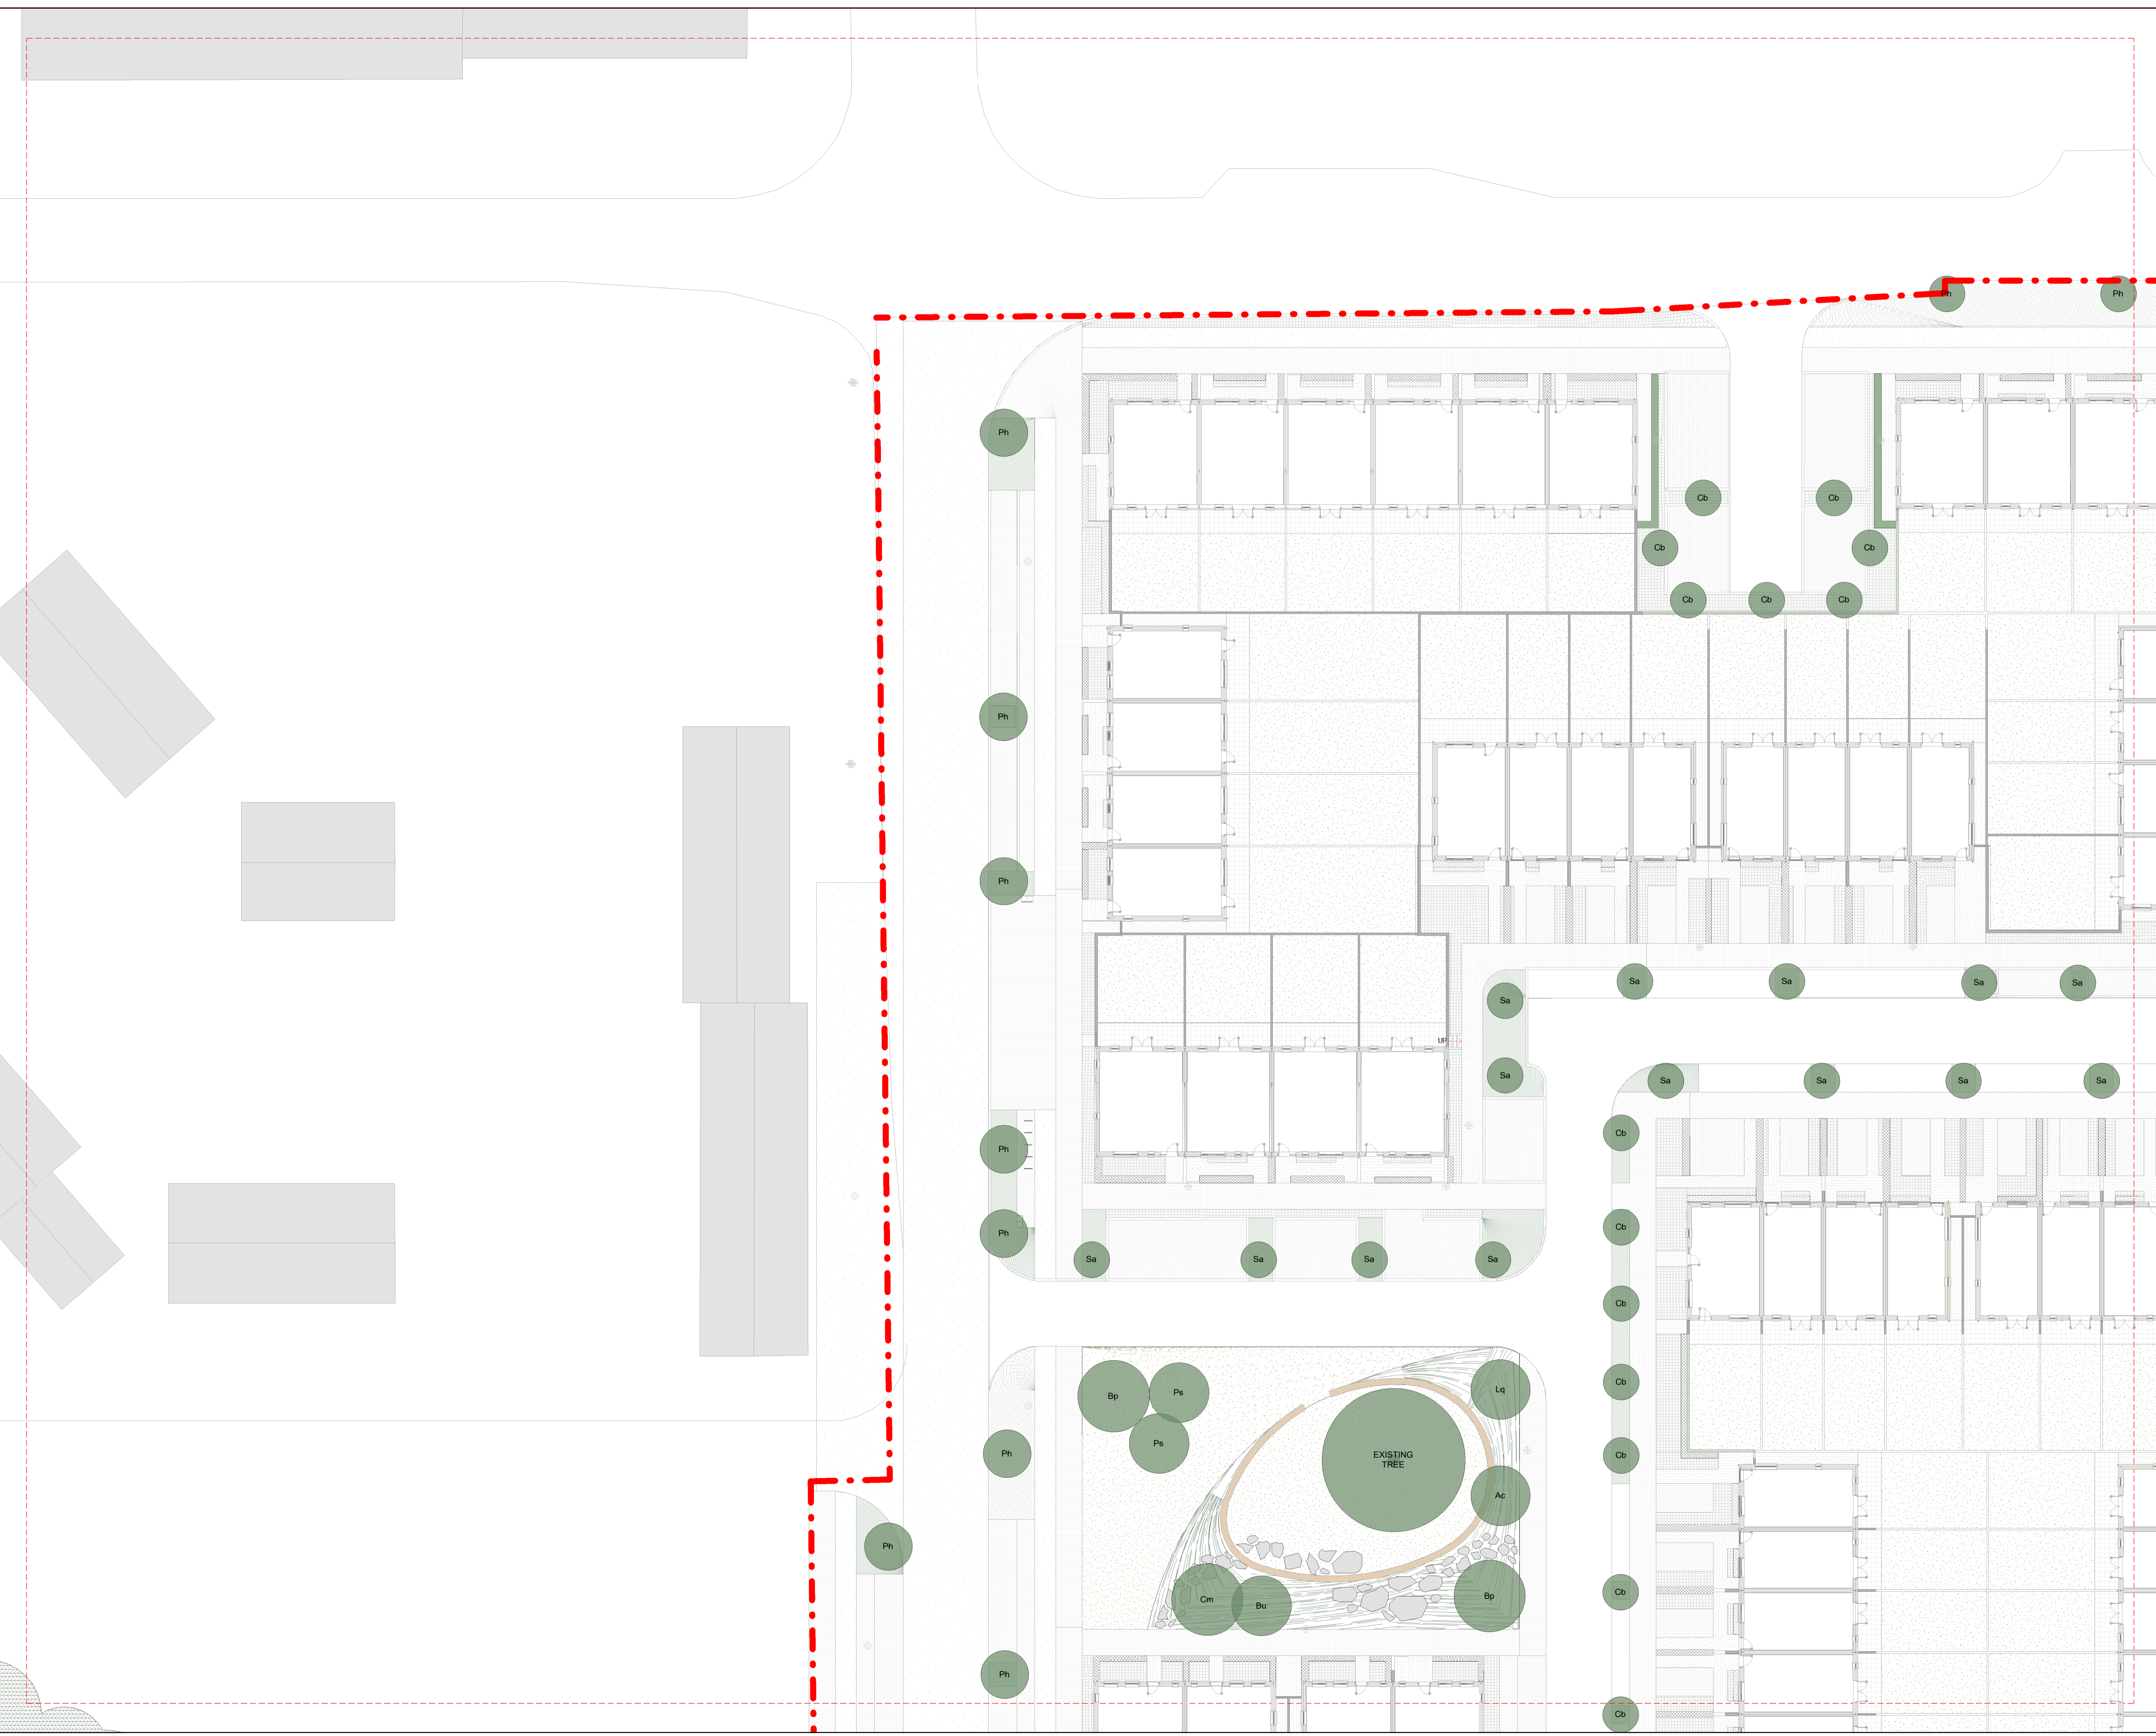

NOTE  
 ALL DIMENSIONS TO BE CHECKED ON SITE  
 NO DIMENSIONS TO BE SCALED FROM THIS DRAWING  
 THIS DRAWING IS TO BE READ IN CONJUNCTION WITH  
 RELEVANT CONSULTANTS DRAWINGS  
 NO PART OF THIS DOCUMENT MAY BE RE-PRODUCED OR  
 TRANSMITTED IN ANY FORM OR STORED IN ANY RETRIEVAL  
 SYSTEM OF ANY NATURE WITHOUT THE WRITTEN PERMISSION  
 OF THE LANDSCAPE ARCHITECT AS COPYRIGHT HOLDER EXCEPT  
 AS AGREED FOR USE ON THE PROJECT FOR WHICH THE  
 DOCUMENT WAS ORIGINALLY ISSUED.  
 FOR DRAWING INDEX, GENERAL NOTES, REFER TO  
 DWG L1-001

CLIENT:

**ADAMSTOWN STATION AND BOULEVARD LTD.**

ARCHITECTS:

**MDO ARCHITECTS**

**LEGEND**

TREE LIST (REFER TO PLANTING SCHEDULE  
 DWG. NO. L1-004 FOR DETAILS)


**STREET TREES**

Cb	Carpinus betulus standard	80
Pc	Pyrus chanticlear	17
Ph	Platanus x hispanica	59
Sa	Sorbus aucuparia	102
Tcg	Tilia cordata greenspire	66

**PARKLAND TREES**

Ac	Acer campestre	10
Au	Arbutus unedo	9
Bp	Betula pubescens	6
Bu	Betula utilis multistem	43
Cm	Crataegus monogyna	42
Fs	Fagus sylvatica	15
Lq	Liquidambar	3
Ps	Pinus sylvestris	39
Qr	Quercus robur	28
Sa	Sorbus aucuparia	102
Tc	Tilia cordata	10
Zs	Zelkova serrata	17

NOTES:  
 EACH TREE RECEIVES TREE STAKE. REFER TO  
 HARD MATERIAL SCHEDULE DWG. NO. L1-003

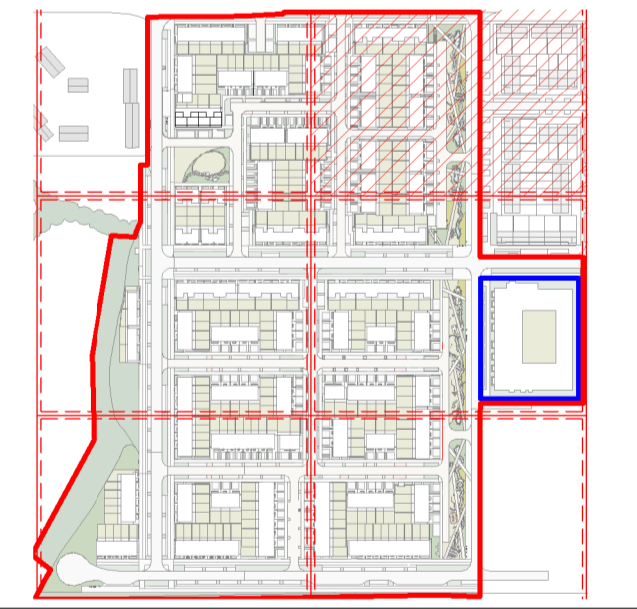


C1 FOR COMPLIANCE 03.2023

**REVISIONS**

Job No.	23A2A	Drawn By	KFR
Dwg No.	L1-601-2	Checked By	JM
Scale	1:250 @ A1	Date	MARCH 2023

**JOB DESCRIPTION**

Site	ADAMSTOWN BOULEVARD
Project	ADAMSTOWN BOULEVARD - COMPLIANCE NO. 15.B
Title	SOFT LANDSCAPE - TREES - SHEET 2 OF 6

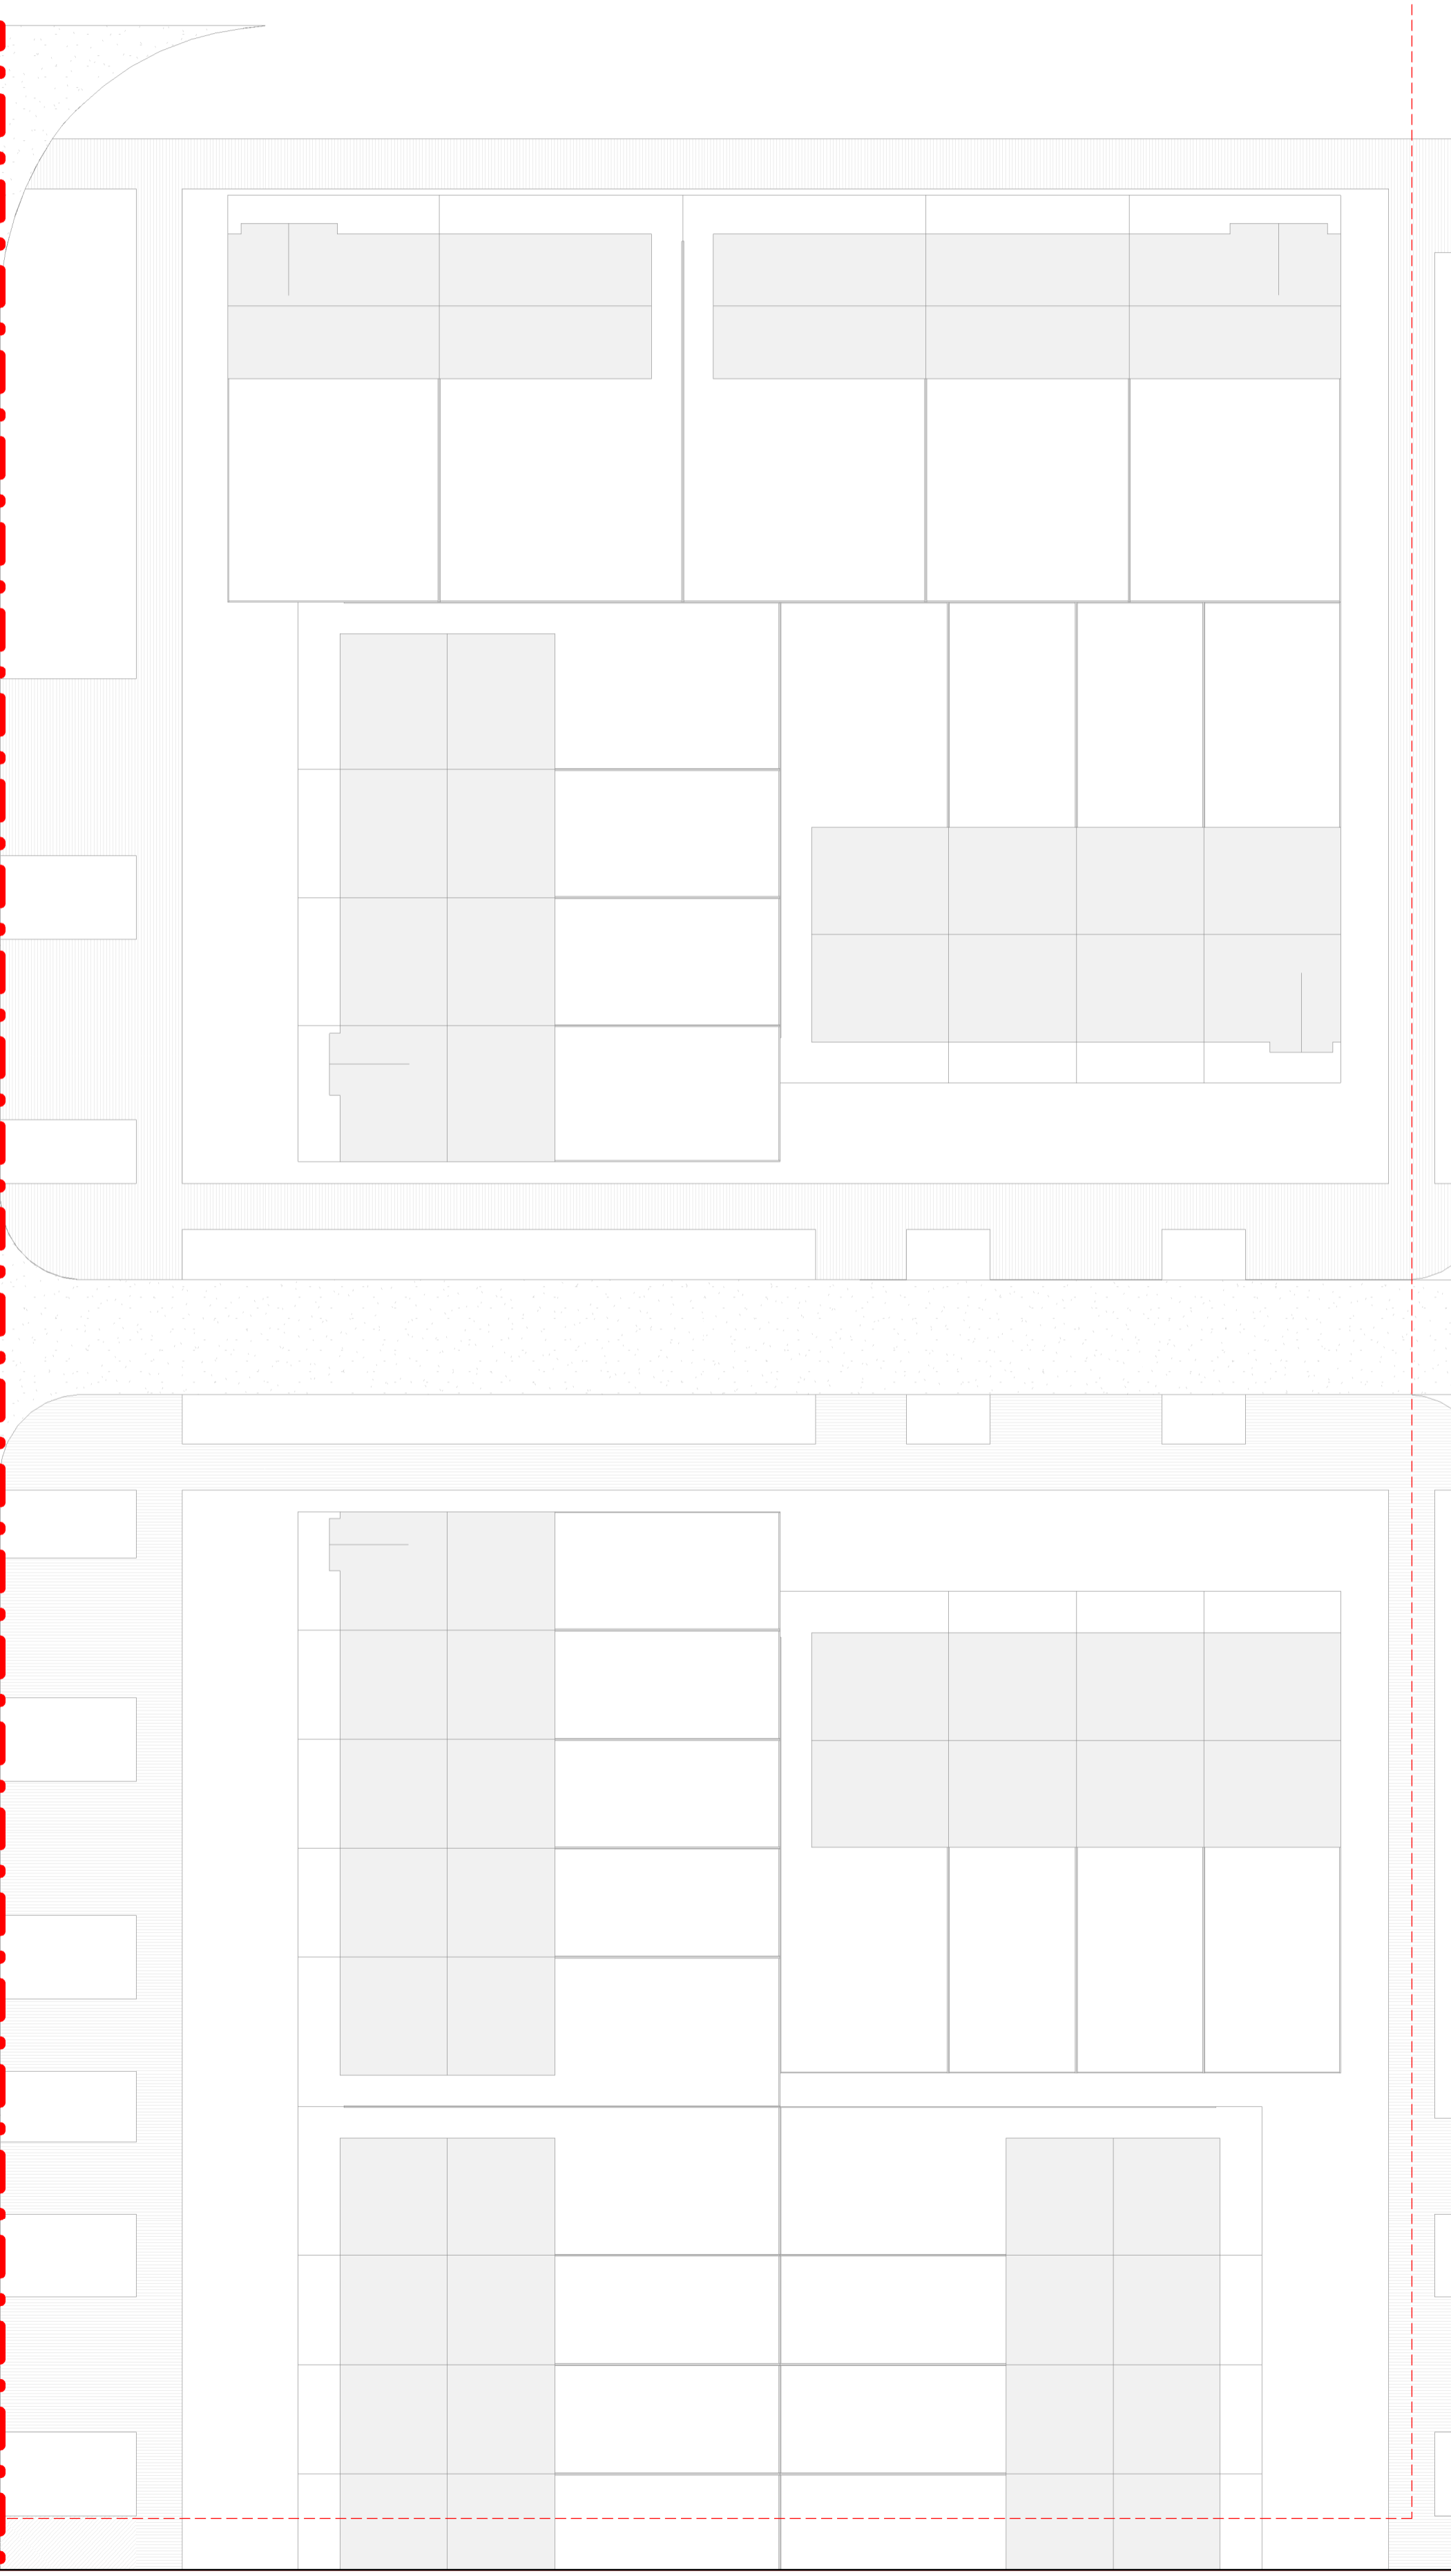

NOTE  
 ALL DIMENSIONS TO BE CHECKED ON SITE  
 NO DIMENSIONS TO BE SCALED FROM THIS DRAWING  
 THIS DRAWING IS TO BE READ IN CONJUNCTION WITH  
 RELEVANT CONSULTANTS DRAWINGS  
 NO PART OF THIS DOCUMENT MAY BE RE-PRODUCED OR  
 TRANSMITTED IN ANY FORM OR STORED IN ANY RETRIEVAL  
 SYSTEM OF ANY NATURE WITHOUT THE WRITTEN PERMISSION  
 OF THE LANDSCAPE ARCHITECT AS COPYRIGHT HOLDER EXCEPT  
 AS AGREED FOR USE ON THE PROJECT FOR WHICH THE  
 DOCUMENT WAS ORIGINALLY ISSUED.  
 FOR DRAWING INDEX, GENERAL NOTES, REFER TO  
 DWG L1-001

CLIENT:

**ADAMSTOWN STATION AND BOULEVARD LTD.**

ARCHITECTS:

**MDO ARCHITECTS**

**LEGEND**

TREE LIST (REFER TO PLANTING SCHEDULE  
 DWG. NO. L1-004 FOR DETAILS)


**STREET TREES**

Cb	Carpinus betulus standard	80
Pc	Pinus chalcicea	17
Ph	Platanus x hispanica	59
Sa	Sorbus aucuparia	102
Teg	Tilia cordata greenspire	66

**PARKLAND TREES**

Ac	Acer campestre	10
Au	Arbutus unedo	9
Bp	Betula pubescens	6
Bu	Betula utilis multistem	43
Cm	Crataegus monogyna	42
Fs	Fagus sylvatica	15
Lq	Liquidambar	3
Pa	Pinus sylvestris	39
Qr	Quercus robur	28
Sa	Sorbus aucuparia	102
Tc	Tilia cordata	10
Zs	Zelkova serrata	17

NOTES:  
 EACH TREE RECEIVES TREE STAKE. REFER TO  
 HARD MATERIAL SCHEDULE DWG. NO. L1-003

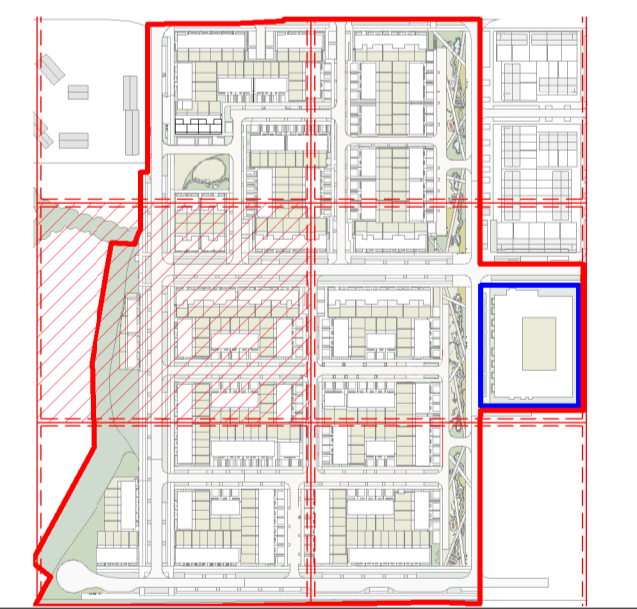

C1	FOR COMPLIANCE	03.2023
----	----------------	---------

**REVISIONS**

Job No.	23A2A	Drawn By	KFR
Dwg No.	L1-601-3	Checked By	JM
Scale	1:250 @ A1	Date	MARCH 2023

**JOB DESCRIPTION**

Site	ADAMSTOWN BOULEVARD
Project	ADAMSTOWN BOULEVARD - COMPLIANCE NO. 15.B
Title	SOFT LANDSCAPE - TREES - SHEET 3 OF 6

**NMP**  
 Niall Montgomery + Partners  
 Architects 33 Rock Road, Williamstown, Blackrock, Co. Dublin  
 Telephones : 2121 800 Fax : 2121 007 E mail : info@nmp.ie



NOTE  
 ALL DIMENSIONS TO BE CHECKED ON SITE  
 NO DIMENSIONS TO BE SCALED FROM THIS DRAWING  
 THIS DRAWING IS TO BE READ IN CONJUNCTION WITH  
 RELEVANT CONSULTANTS DRAWINGS  
 NO PART OF THIS DOCUMENT MAY BE REPRODUCED OR  
 TRANSMITTED IN ANY FORM OR STORED IN ANY RETRIEVAL  
 SYSTEM OF ANY NATURE WITHOUT THE WRITTEN PERMISSION  
 OF THE LANDSCAPE ARCHITECT AS COPYRIGHT HOLDER EXCEPT  
 AS AGREED FOR USE ON THE PROJECT FOR WHICH THE  
 DOCUMENT WAS ORIGINALLY ISSUED.  
 FOR DRAWING INDEX, GENERAL NOTES, REFER TO  
 DWG L1-001

CLIENT:  
**ADAMSTOWN STATION AND BOULEVARD LTD.**

ARCHITECTS:  
**MDO ARCHITECTS**

LEGEND  
 TREE LIST (REFER TO PLANTING SCHEDULE  
 DWG. NO. L1-004 FOR DETAILS)


STREET TREES

Cb	Carpinus betulus standard	80
Pc	Pyrus chanticleer	17
Ph	Platanus x hispanica	59
Sa	Sorbus aucuparia	102
Teg	Tilia cordata greenspire	66

PARKLAND TREES

Ac	Acer campestre	10
Au	Arbutus unedo	9
Bp	Betula pubescens	6
Bu	Betula utilis multistem	43
Cm	Crataegus monogyna	42
Fs	Fagus sylvatica	15
Lq	Liquidambar	3
Pa	Pinus sylvestris	39
Qr	Quercus robur	28
Sa	Sorbus aucuparia	102
Tc	Tilia cordata	10
Zs	Zelkova serrata	17

NOTES:  
 EACH TREE RECEIVES TREE STAKE. REFER TO  
 HARD MATERIAL SCHEDULE DWG. NO. L1-003

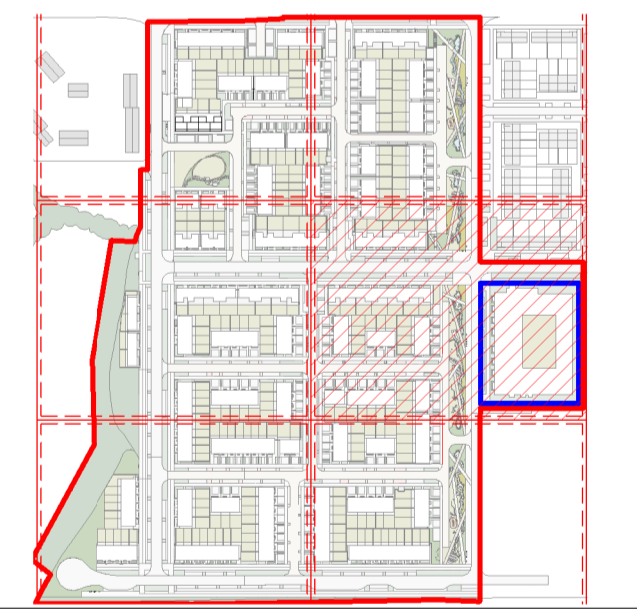


C1	FOR COMPLIANCE	03.2023
----	----------------	---------

REVISIONS

Job No.	23A2A	Drawn By	KFR
Dwg No.	L1-601-4	Checked By	JM
Scale	1:250 @ A1	Date	MARCH 2023

JOB DESCRIPTION

Site	ADAMSTOWN BOULEVARD
Project	ADAMSTOWN BOULEVARD - COMPLIANCE NO. 15.B
Title	SOFT LANDSCAPE - TREES - SHEET 4 OF 6

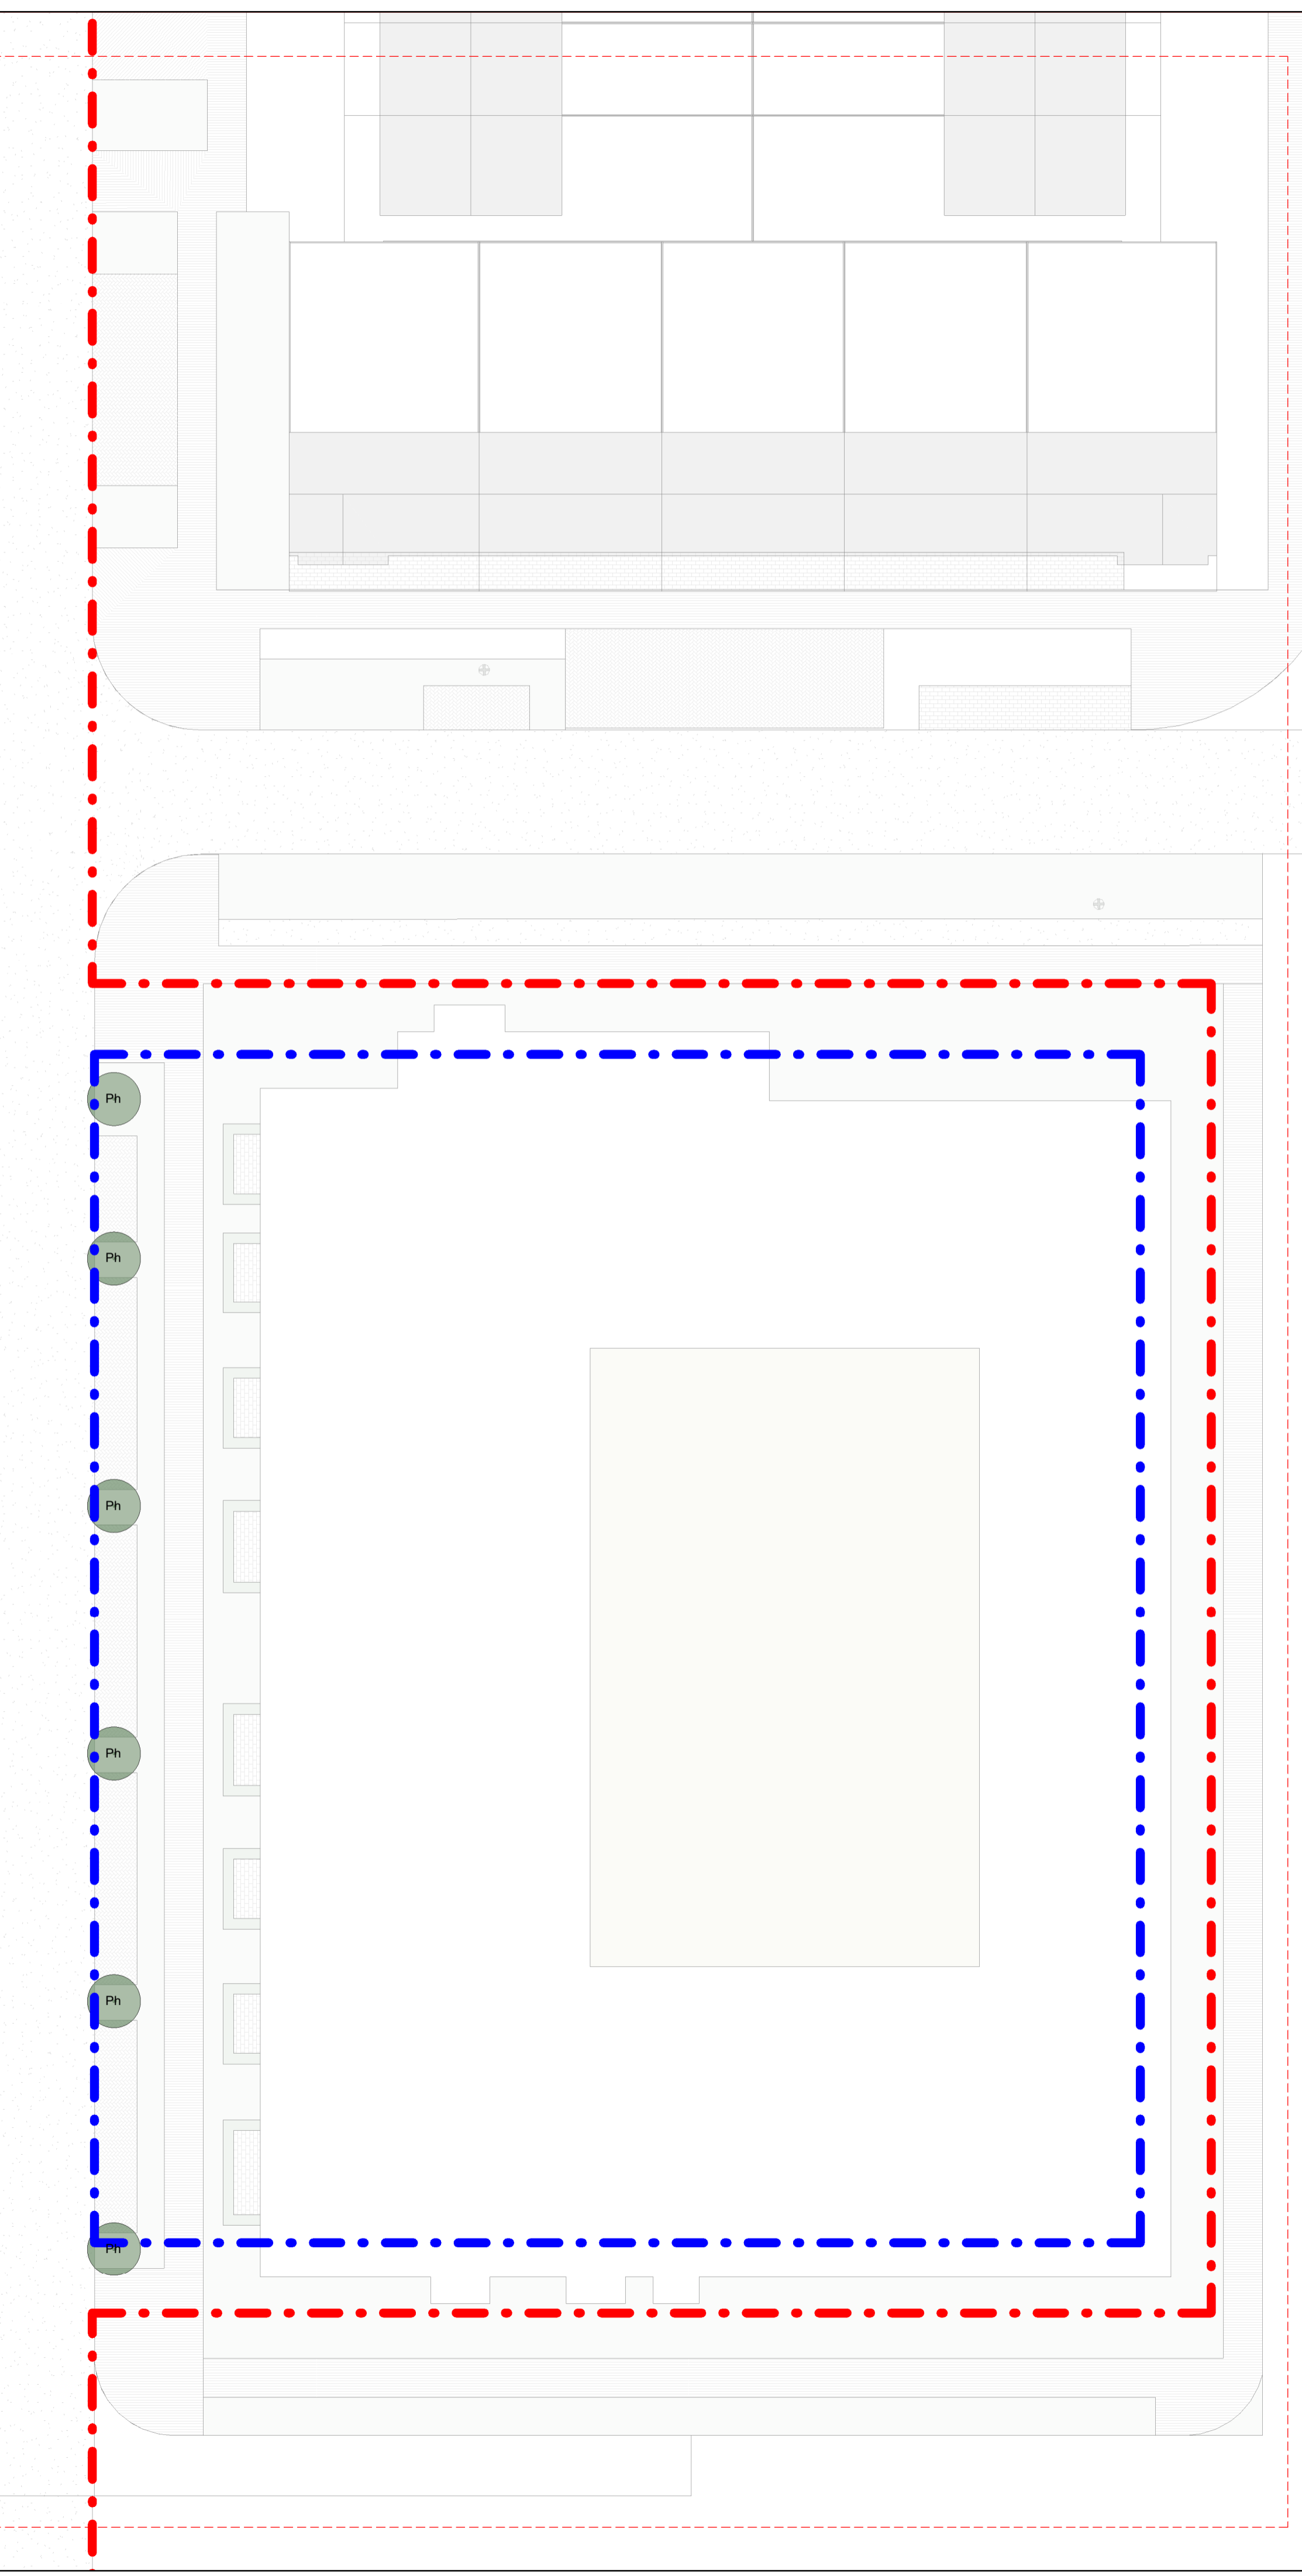

NOTE  
 ALL DIMENSIONS TO BE CHECKED ON SITE  
 NO DIMENSIONS TO BE SCALED FROM THIS DRAWING  
 THIS DRAWING IS TO BE READ IN CONJUNCTION WITH  
 RELEVANT CONSULTANTS DRAWINGS  
 NO PART OF THIS DOCUMENT MAY BE RE-PRODUCED OR  
 TRANSMITTED IN ANY FORM OR STORED IN ANY RETRIEVAL  
 SYSTEM OF ANY NATURE WITHOUT THE WRITTEN PERMISSION  
 OF THE LANDSCAPE ARCHITECT AS COPYRIGHT HOLDER EXCEPT  
 AS AGREED FOR USE ON THE PROJECT FOR WHICH THE  
 DOCUMENT WAS ORIGINALLY ISSUED.  
 FOR DRAWING INDEX, GENERAL NOTES, REFER TO  
 DWG L1-001

CLIENT:

ADAMSTOWN STATION AND BOULEVARD LTD.

ARCHITECTS:

**MDO ARCHITECTS**

**LEGEND**

TREE LIST (REFER TO PLANTING SCHEDULE  
 DWG. NO. L1-004 FOR DETAILS)


STREET TREES

Cb	Carpinus betulus standard	80
Pc	Pinus chalcicea	17
Ph	Platanus x hispanica	59
Sa	Sorbus aucuparia	102
Teg	Tilia cordata greenspire	66

**PARKLAND TREES**

Ac	Acer campestre	10
Au	Arbutus unedo	9
Bp	Betula pubescens	6
Bu	Betula utilis multistem	43
Cm	Crataegus monogyna	42
Fs	Fagus sylvatica	15
Lq	Liquidambar	3
Pa	Pinus sylvestris	39
Qr	Quercus robur	28
Sa	Sorbus aucuparia	102
Tc	Tilia cordata	10
Zs	Zelkova serrata	17

NOTES:  
 EACH TREE RECEIVES TREE STAKE. REFER TO  
 HARD MATERIAL SCHEDULE DWG. NO. L1-003

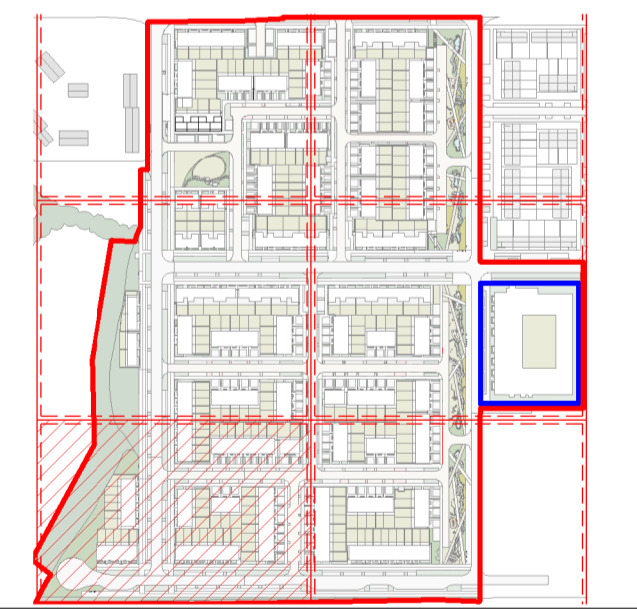

C1 FOR COMPLIANCE 03.2023

REVISIONS

Job No.	23A2A	Drawn By	KFR
Dwg No.	L1-601-5	Checked By	JM
Scale	1:250 @ A1	Date	MARCH 2023

JOB DESCRIPTION

Site	ADAMSTOWN BOULEVARD
Project	ADAMSTOWN BOULEVARD - COMPLIANCE NO. 15.B
Title	SOFT LANDSCAPE - TREES - SHEET 5 OF 6



NOTE  
 ALL DIMENSIONS TO BE CHECKED ON SITE  
 NO DIMENSIONS TO BE SCALED FROM THIS DRAWING  
 THIS DRAWING IS TO BE READ IN CONJUNCTION WITH  
 RELEVANT CONSULTANTS DRAWINGS  
 NO PART OF THIS DOCUMENT MAY BE REPRODUCED OR  
 TRANSMITTED IN ANY FORM OR STORED IN ANY RETRIEVAL  
 SYSTEM OF ANY NATURE WITHOUT THE WRITTEN PERMISSION  
 OF THE LANDSCAPE ARCHITECT AS COPYRIGHT HOLDER EXCEPT  
 AS AGREED FOR USE ON THE PROJECT FOR WHICH THE  
 DOCUMENT WAS ORIGINALLY ISSUED.  
 FOR DRAWING INDEX, GENERAL NOTES, REFER TO  
 DWG L1-001

CLIENT:

**ADAMSTOWN STATION AND BOULEVARD LTD.**

ARCHITECTS:

**MDO ARCHITECTS**

LEGEND

TREE LIST (REFER TO PLANTING SCHEDULE  
 DWG. NO. L1-004 FOR DETAILS)


STREET TREES

Cb	Carpinus betulus standard	80
Pc	Pinus chalcicea	17
Ph	Platanus x hispanica	59
Sa	Sorbus aucuparia	102
Teg	Tilia cordata greenspire	66

PARKLAND TREES

Ac	Acer campestre	10
Au	Arbutus unedo	9
Bp	Betula pubescens	6
Bu	Betula utilis multistem	43
Cm	Crataegus monogyna	42
Fs	Fagus sylvatica	15
Lq	Liquidambar	3
Pa	Pinus sylvestris	39
Qr	Quercus robur	28
Sa	Sorbus aucuparia	102
Tc	Tilia cordata	10
Zs	Zelkova serrata	17

NOTES:  
 EACH TREE RECEIVES TREE STAKE. REFER TO  
 HARD MATERIAL SCHEDULE DWG. NO. L1-003

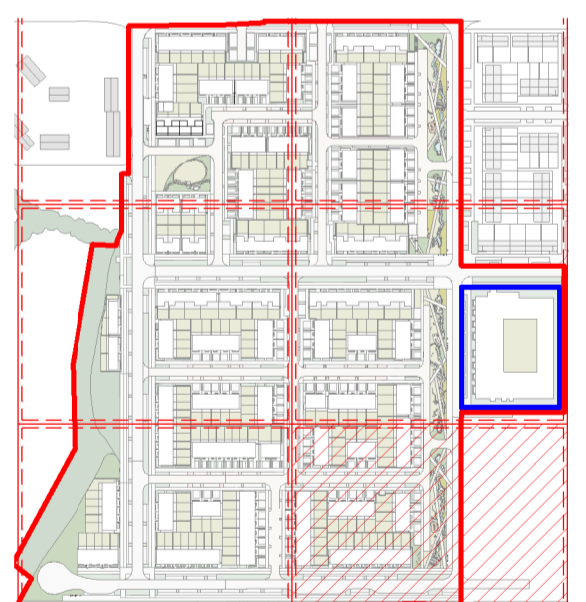

C1 FOR COMPLIANCE 03.2023

REVISIONS

Job No.	23A2A	Drawn By	KFR
Dwg No.	L1-601-6	Checked By	JM
Scale	1:250 @ A1	Date	MARCH 2023

JOB DESCRIPTION

Site	ADAMSTOWN BOULEVARD
Project	ADAMSTOWN BOULEVARD - COMPLIANCE NO. 15.B
Title	SOFT LANDSCAPE - TREES - SHEET 6 OF 6



Architects 33 Rock Road, Williamstown, Blackrock, Co. Dublin  
 Telephones : 2121 800 Fax : 2121 007 E mail : info@nmp.ie




IMPORTED TOPSOIL SPECIFICATION (TO IN SITU GROUND AREAS):

TYPE: ENRICH ProGrow OR SIMILAR APPROVED  
 SOIL STANDARD: BS 3882 : 2015

IMPORTED TOPSOIL SPECIFICATION (TO AREAS ON PODIUM LEVEL / PLANTERS):


TYPE: ENRICH Extensive Roof Mix OR SIMILAR APPROVED  
 SOIL STANDARD: F.L.L GUIDELINES & BS 3882 : 2015

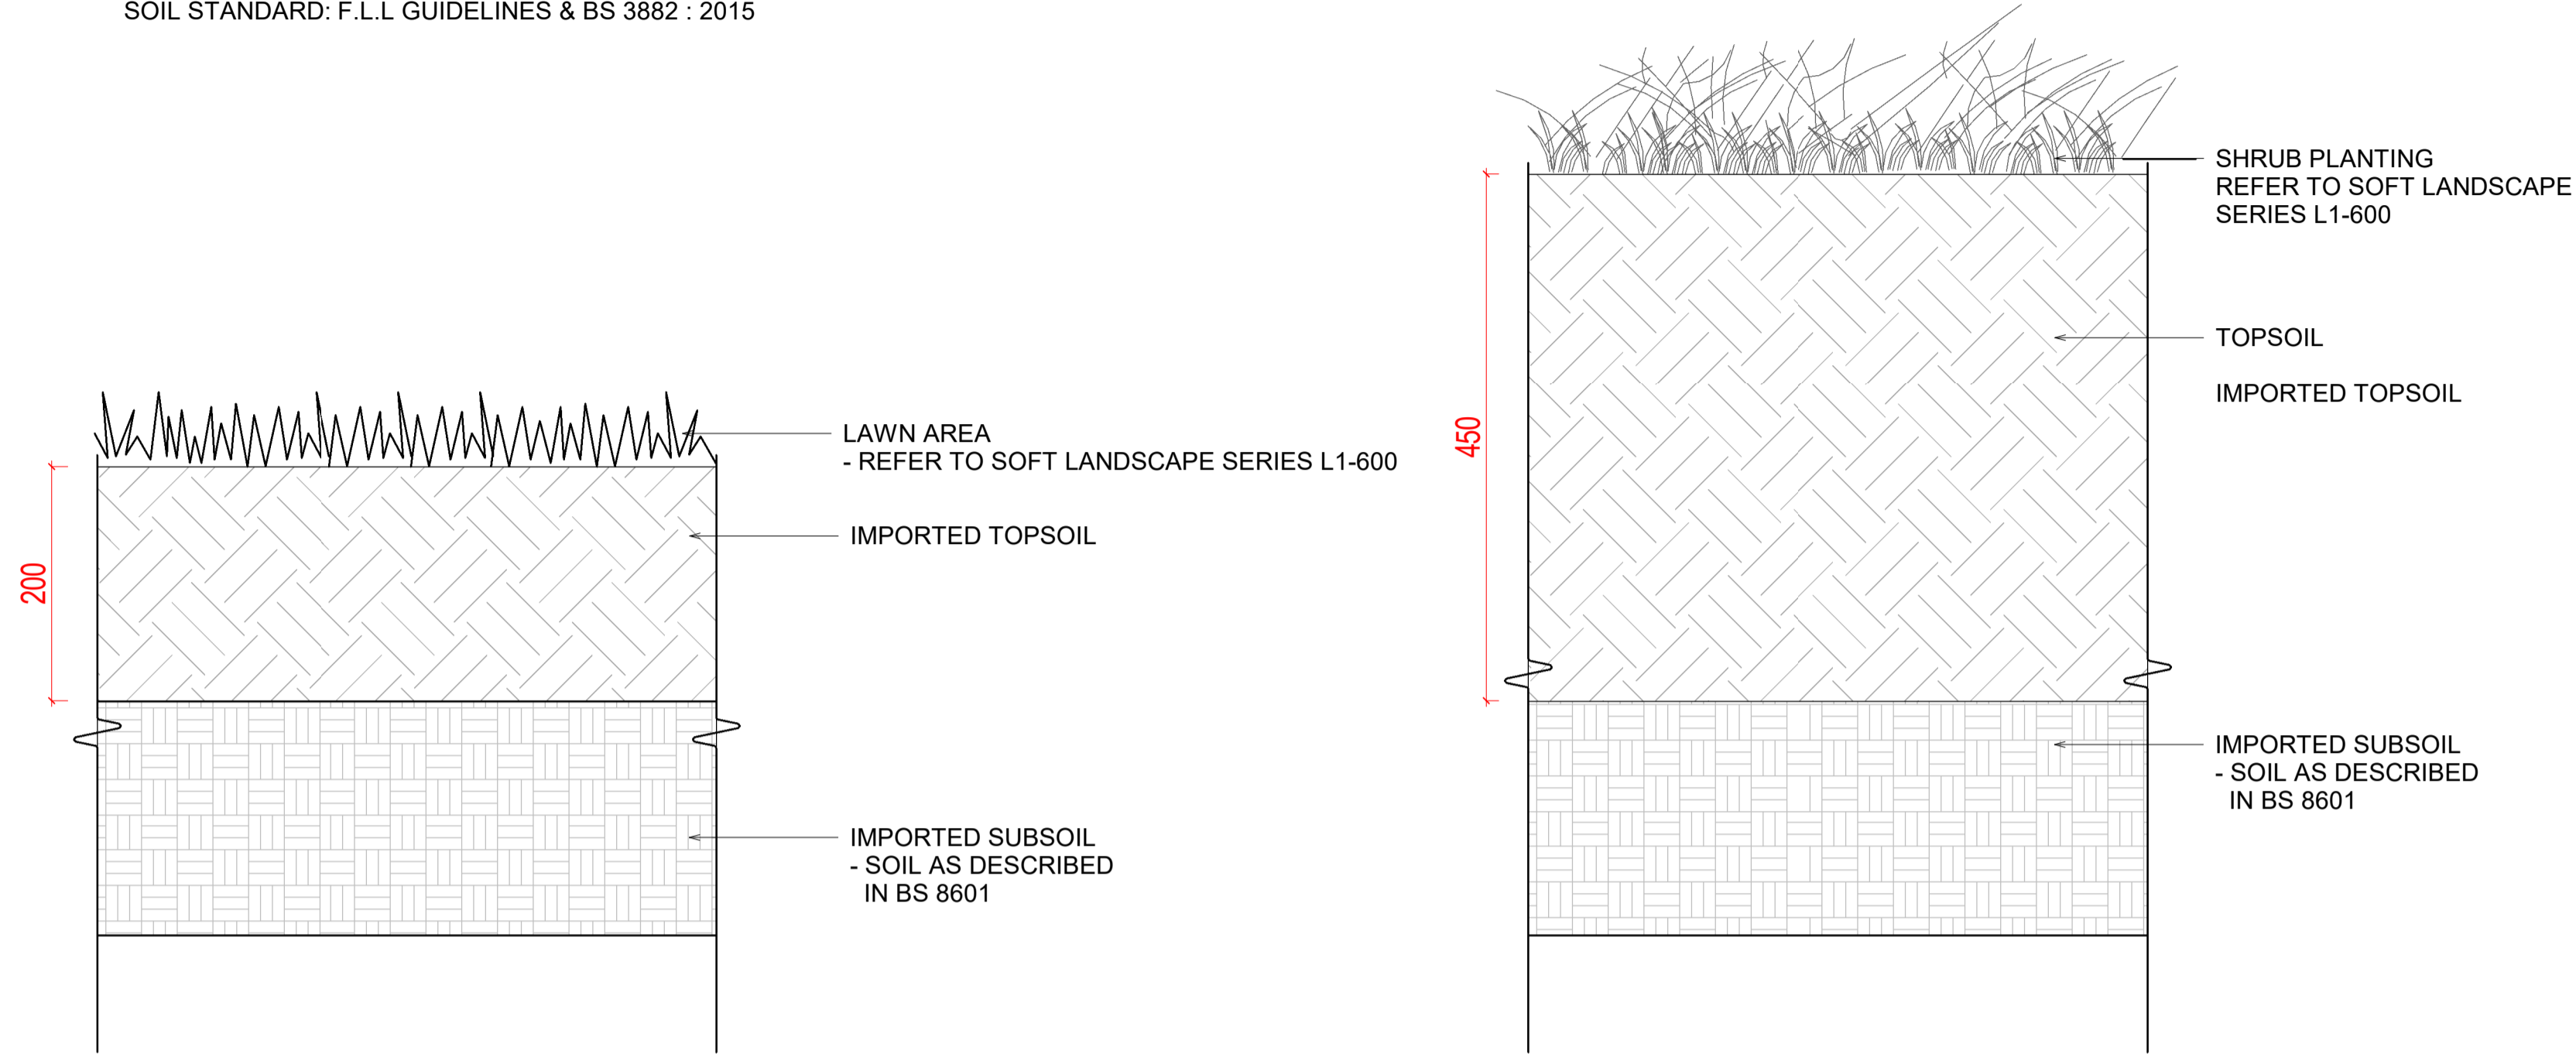


TURF SOIL PROFILE TO NATURAL GROUND AREAS

SHRUB SOIL PROFILE TO NATURAL GROUND AREAS

1 TYPICAL DETAIL- SOIL PROFILES  
 1:5 @A1

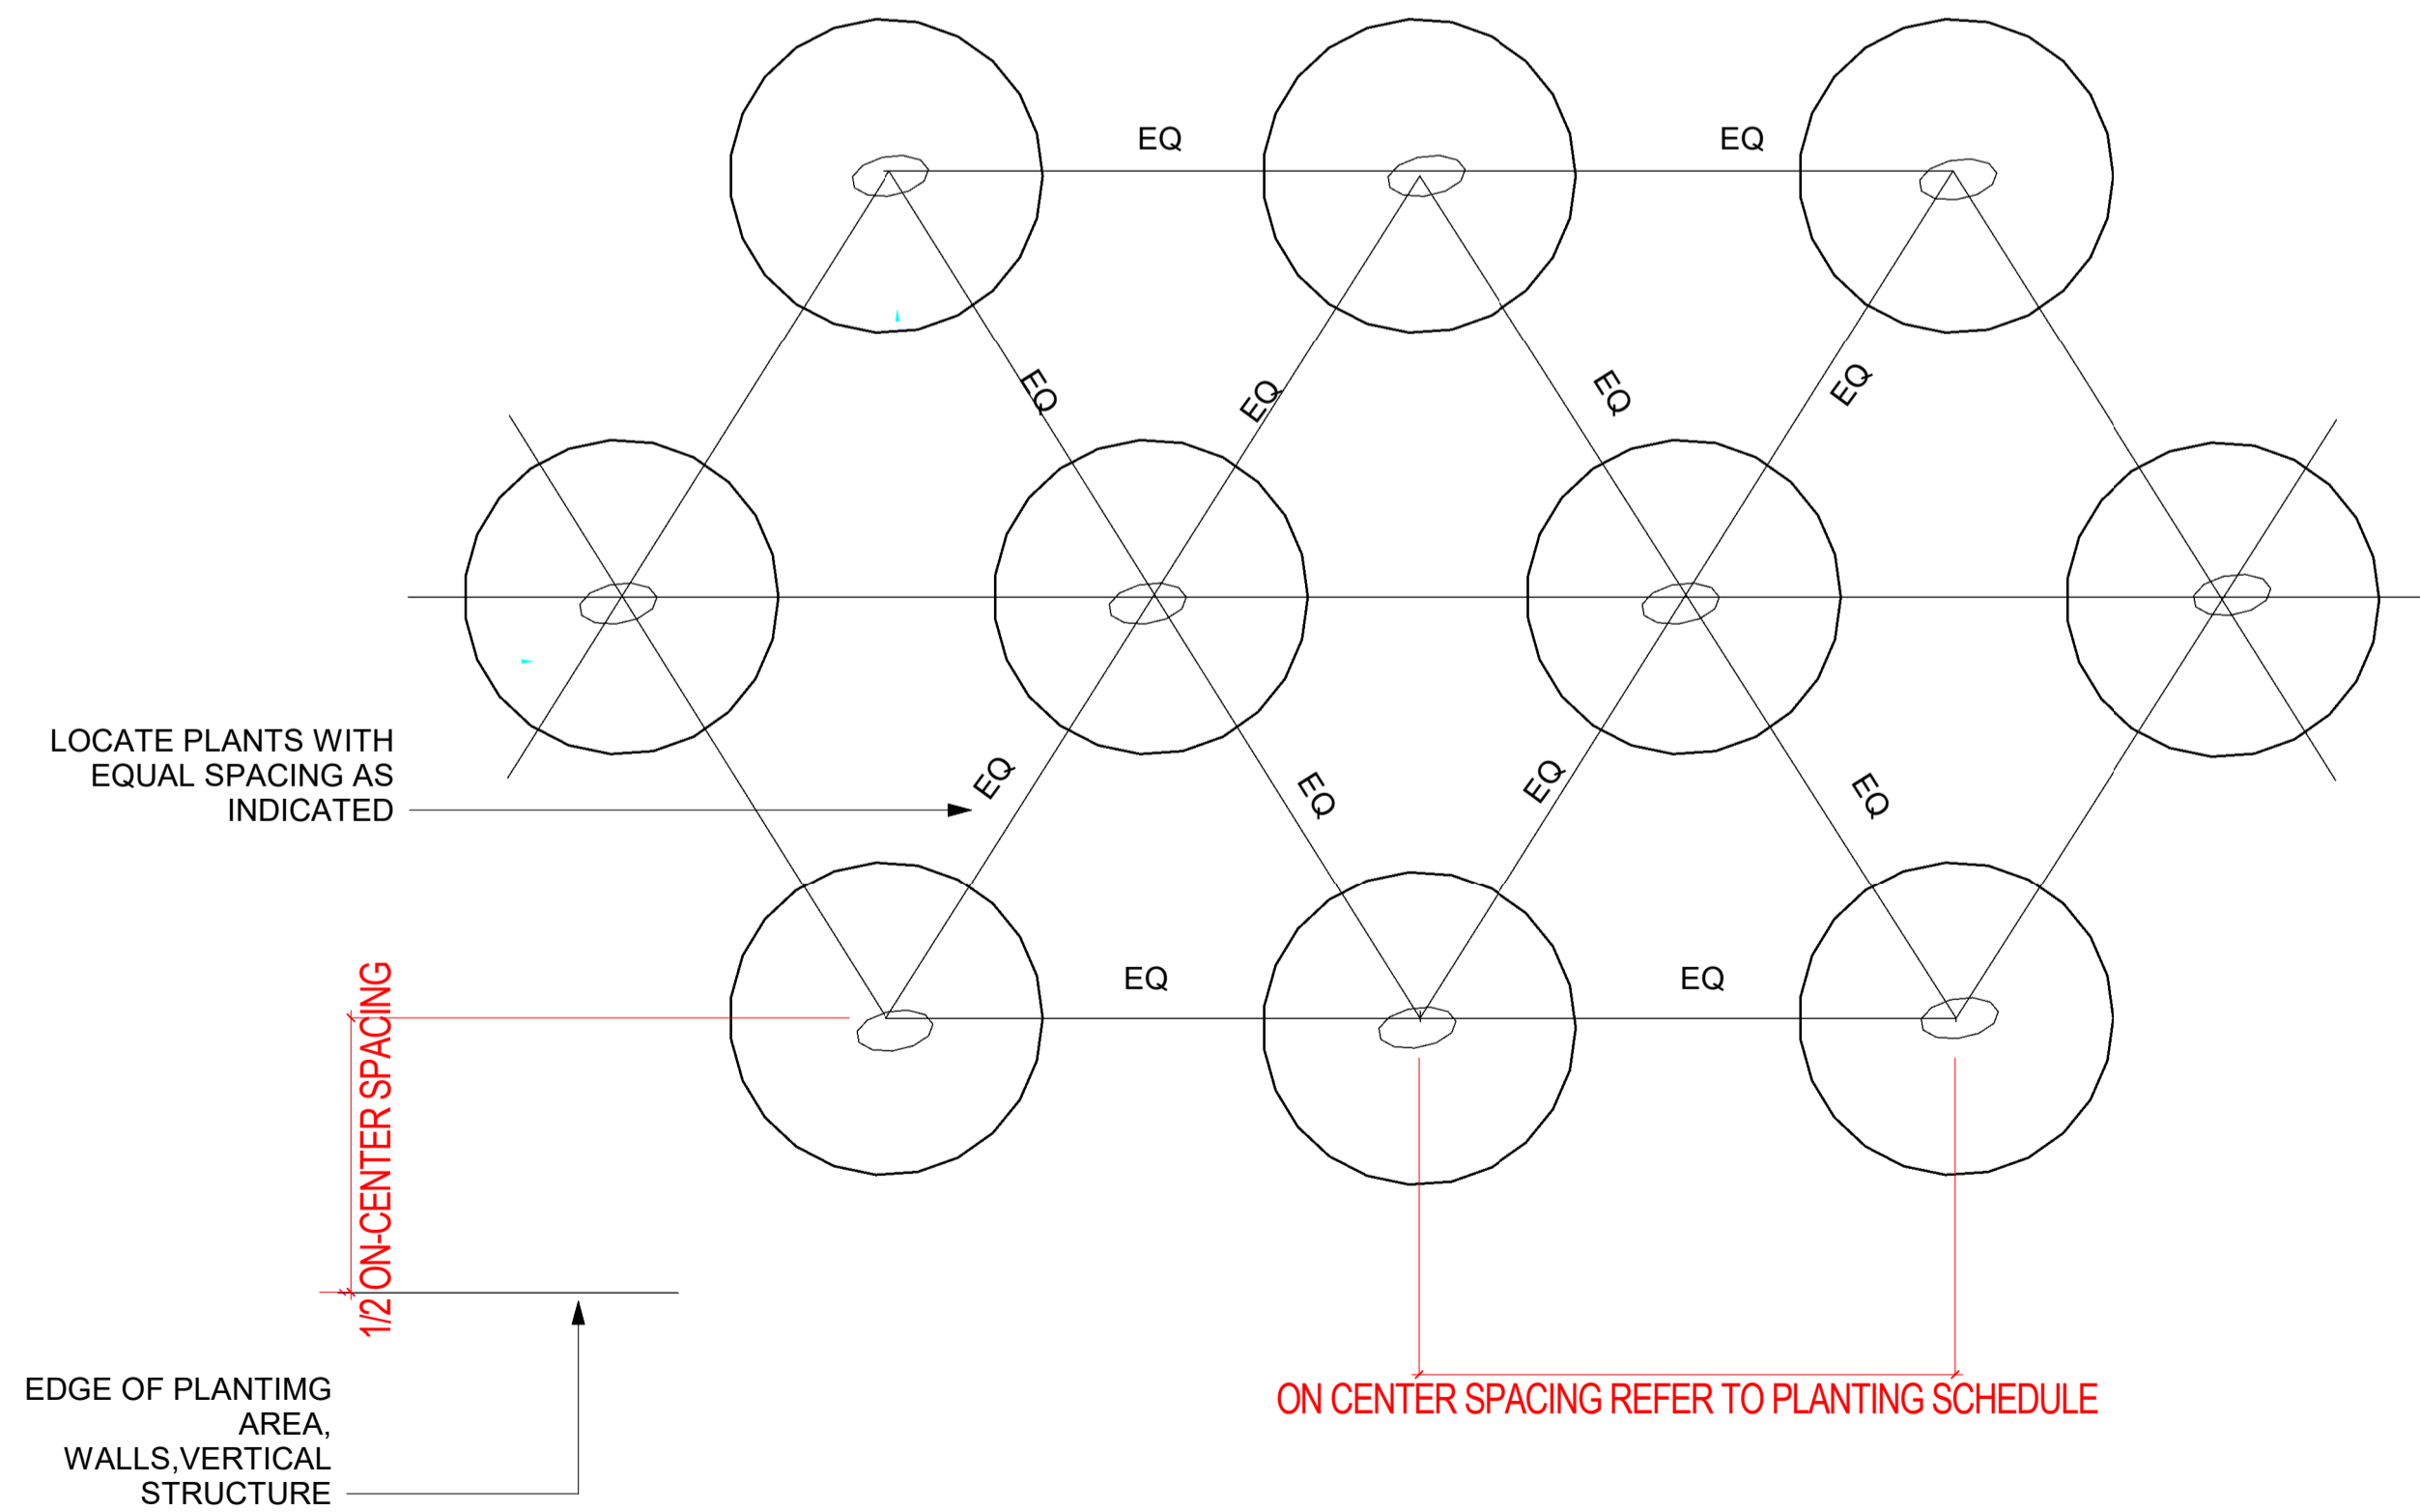

2 TYPICAL DETAIL - SHURB PLANTING SPACE  
 1:10 @A1

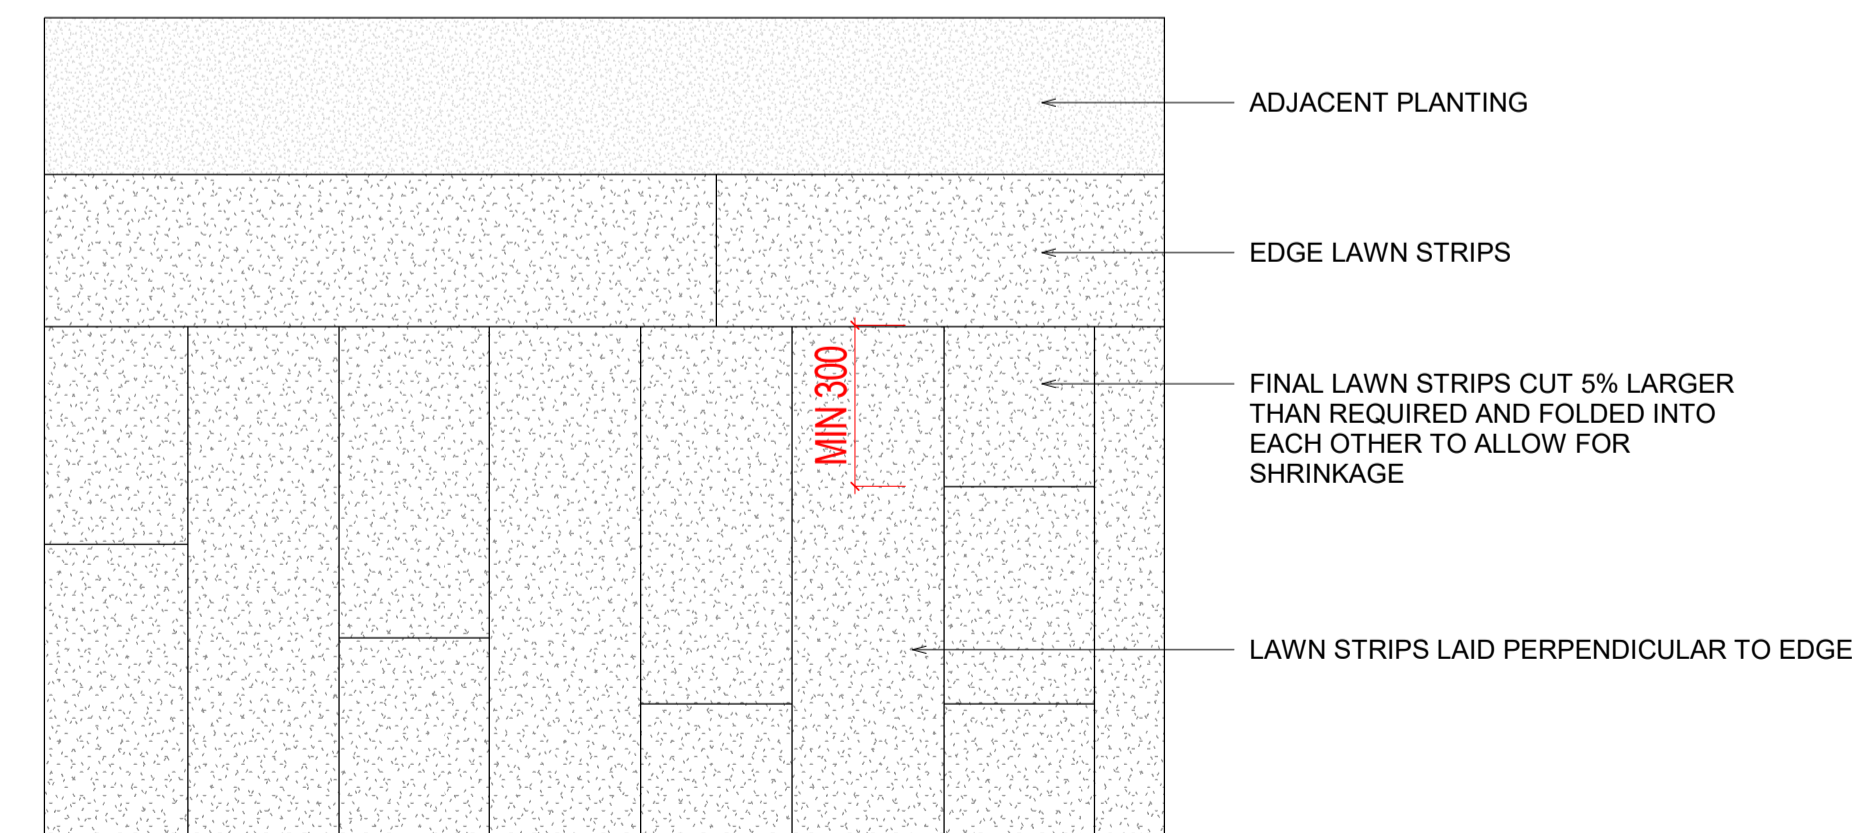

3 TYPICAL DETAIL - AREAS OF TURF  
 1:20 @A1

NOTE  
 ALL DIMENSIONS TO BE CHECKED ON SITE  
 NO DIMENSIONS TO BE SCALED FROM THIS DRAWING  
 THIS DRAWING IS TO BE READ IN CONJUNCTION WITH  
 RELEVANT CONSULTANTS DRAWINGS  
 NO PART OF THIS DOCUMENT MAY BE RE-PRODUCED OR  
 TRANSMITTED IN ANY FORM OR STORED IN ANY RETRIEVAL  
 SYSTEM OF ANY NATURE WITHOUT THE WRITTEN PERMISSION  
 OF THE LANDSCAPE ARCHITECT AS COPYRIGHT HOLDER EXCEPT  
 AS AGREED FOR USE ON THE PROJECT FOR WHICH THE  
 DOCUMENT WAS ORIGINALLY ISSUED.  
 FOR DRAWING INDEX, GENERAL NOTES, REFER TO  
 DWG L1-001

CLIENT:  
**ADAMSTOWN STATION AND BOULEVARD LTD.**  
 ARCHITECTS:  
**MDO ARCHITECTS**

C1	FOR COMPLIANCE	03.2023
----	----------------	---------

REVISIONS			
Job No.	23A2A	Drawn By	KFR
Dwg No.	L1-906	Checked By	JM
Scale	As indicated @A1	Date	MARCH 2023

JOB DESCRIPTION	
Site	ADAMSTOWN BOULEVARD
Project	ADAMSTOWN BOULEVARD - COMPLIANCE NO. 15.B
Title	SOFT LANDSCAPE DETAILS