


DISCLAIMER
 1. This drawing is the property of Cameo & Partners Ltd.
 2. It must not be copied or reproduced without written consent.
 3. Do not scale from this drawing.
 4. Check all dimensions on site before setting out.

- KEY**
- PROPOSED HARD LANDSCAPE**
- Site Boundary
 - Existing Paving to be Retained
 - Paving Type 4: Product: Fusion Block Paving (Pedestrian / 60mm)
Supplier: Tolomere or Equal Approved
Size/Colour: 300x200mm, 200x100mm / Silver, (Shower board 2 Size Random Mix)
 - Paving Type 7: Product: Fusion Hydropro (Vehicular)
Supplier: Tolomere or Equal Approved
Size/Colour: 200x100x50mm / Granite with silver grey degranulation / Herringbone
 - Paving Type 8: Product: Asphalt Carriageway
Supplier: Tolomere or Equal Approved
Size/Colour: To Engineers Specification
 - Edge Type 1: Product: Fusion Kerb (Island)
Supplier: Tolomere or Equal Approved
Size/Colour: 150x200x100mm / Silver Textured
 - Edge Type 2: Product: Fusion Kerb (Flush)
Supplier: Tolomere or Equal Approved
Size/Colour: 125x150x100mm / Silver Textured
 - Edge Type 3: Product: Fusion Edge
Supplier: Tolomere or Equal Approved
Size/Colour: 75x150x100mm / Silver Textured
 - Wall Type 2: Green Wall System
Supplier: ANS or Equal Approved
Type: ANS Living Wall Module on Steel Box Section Frame with integral irrigation system
 - Boundary Type 1: Metal Railing & Gate
Product: Metal Railing & Gate (To meet CP Architectural Balustrade)
Supplier: Long + Fulton or Equal Approved
Size/Colour: 1000mm high, 100mm dia, to meet Architectural metalwork
 - Furniture Type 16: Sublet A - Fixed B - Removable
Product: 1200x600mm / Supplier: Omnia
Size/Colour: 1000mm above ground / Galvanneal steel lower section w/PC Finish to match Bin. Regularly polished cap.
- SOFT LANDSCAPE**
- Proposed Semi-Mature Tree
Product: Refer to Planting Schedule
Supplier: Van den Berk or Equal Approved
Size/Colour: Typically 25-30cm girth, RB.
 - Proposed Hedge
Product: Refer to Planting Schedule
Supplier: TBC or Equal Approved
Size/Colour: 100-150cm high, branched, dar. no. per lin.m.
 - Proposed Shrub Planting
Product: Refer to Planting Schedule
Supplier: TBC or Equal Approved
 - Proposed Lawn
Product: Quality Lawn Turf
Supplier: Robben Meelation or Equal Approved

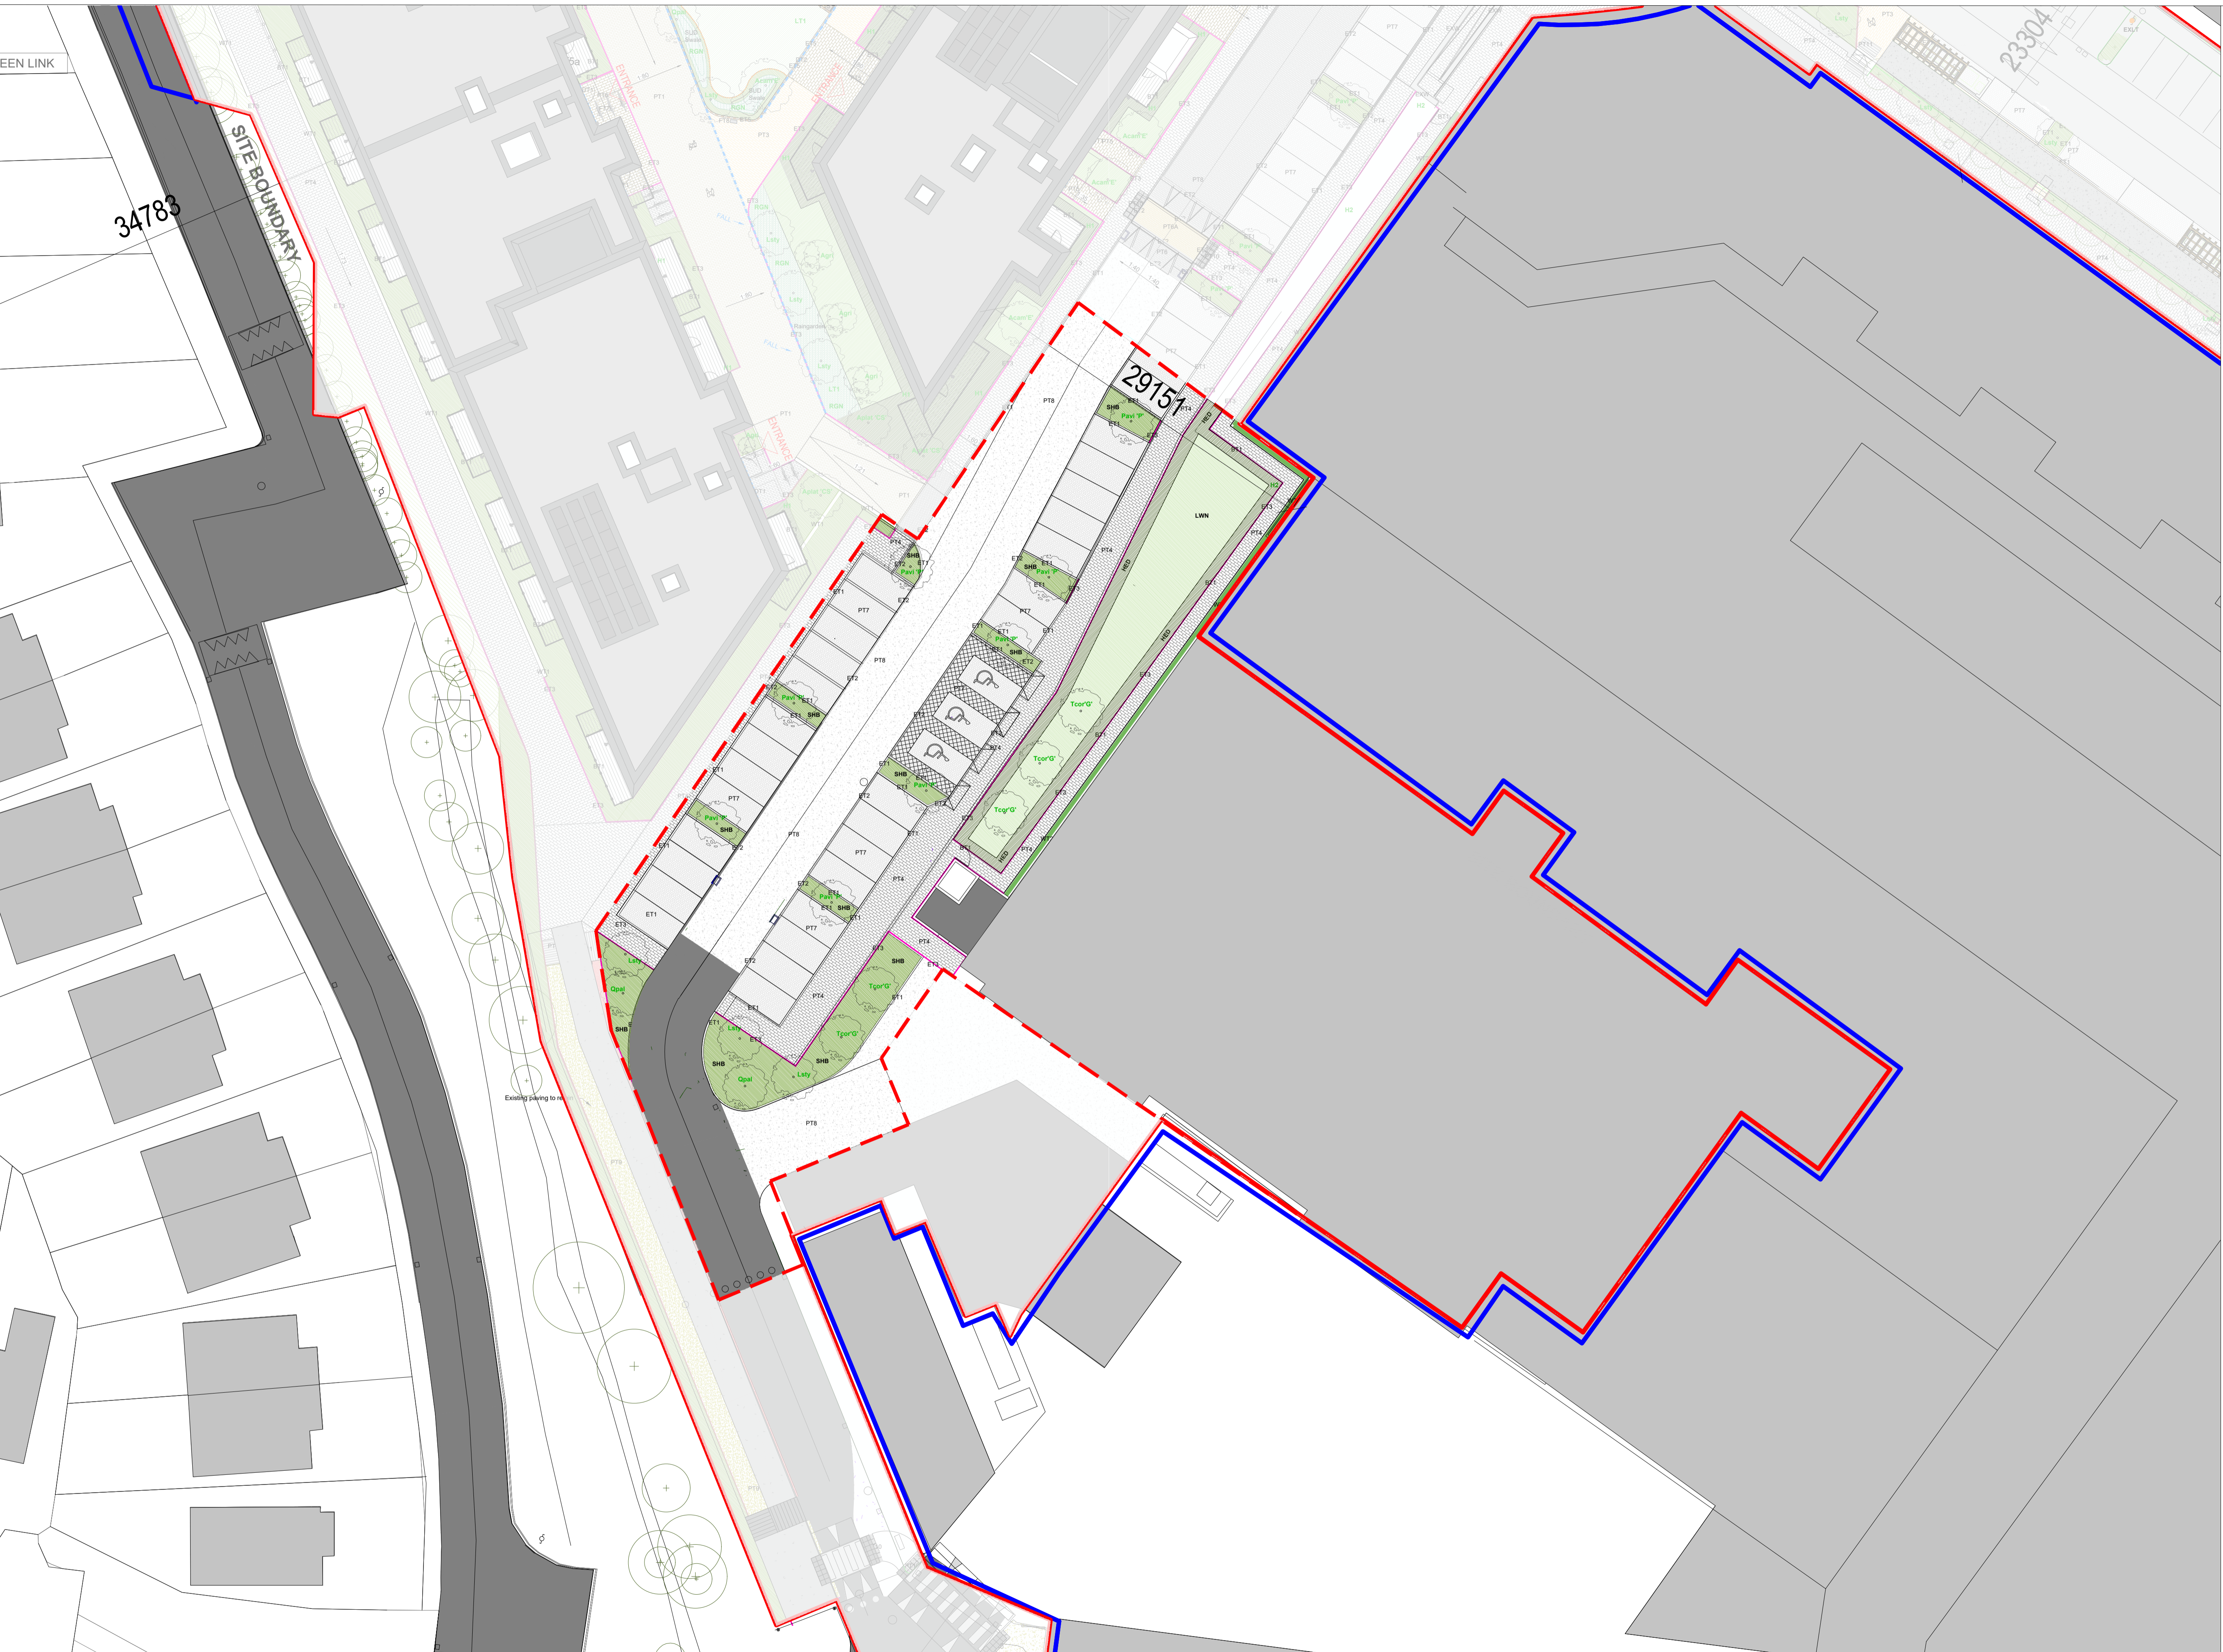

Cameo & Partners
 Cargo Works - ET 5.07
 1-2 Hatfields, Waterloo, London
 SE1 0PG
 Company Registered No: 8756613.
 T: 0203 1760 130
 E: info@cameoandpartners.com

01	Issue for planning compliance	HM 14.02.2023
00	Planning Issue	HM 14.10.2022
rev	details	by date



Project
 Citywest Drive, Dublin

Drawing
 General Arrangement Plan

Scale	Date	Checked By	Drawn By
1:250@A0	14.10.22	MM	HM
Drawing No.			Revision
C0143 L1000			01
Purpose of Issue.			
P = design information / P = planning / T = tender / C = construction / B = as built			
Drawing sheet size - A0			