


Irish Water Web Map

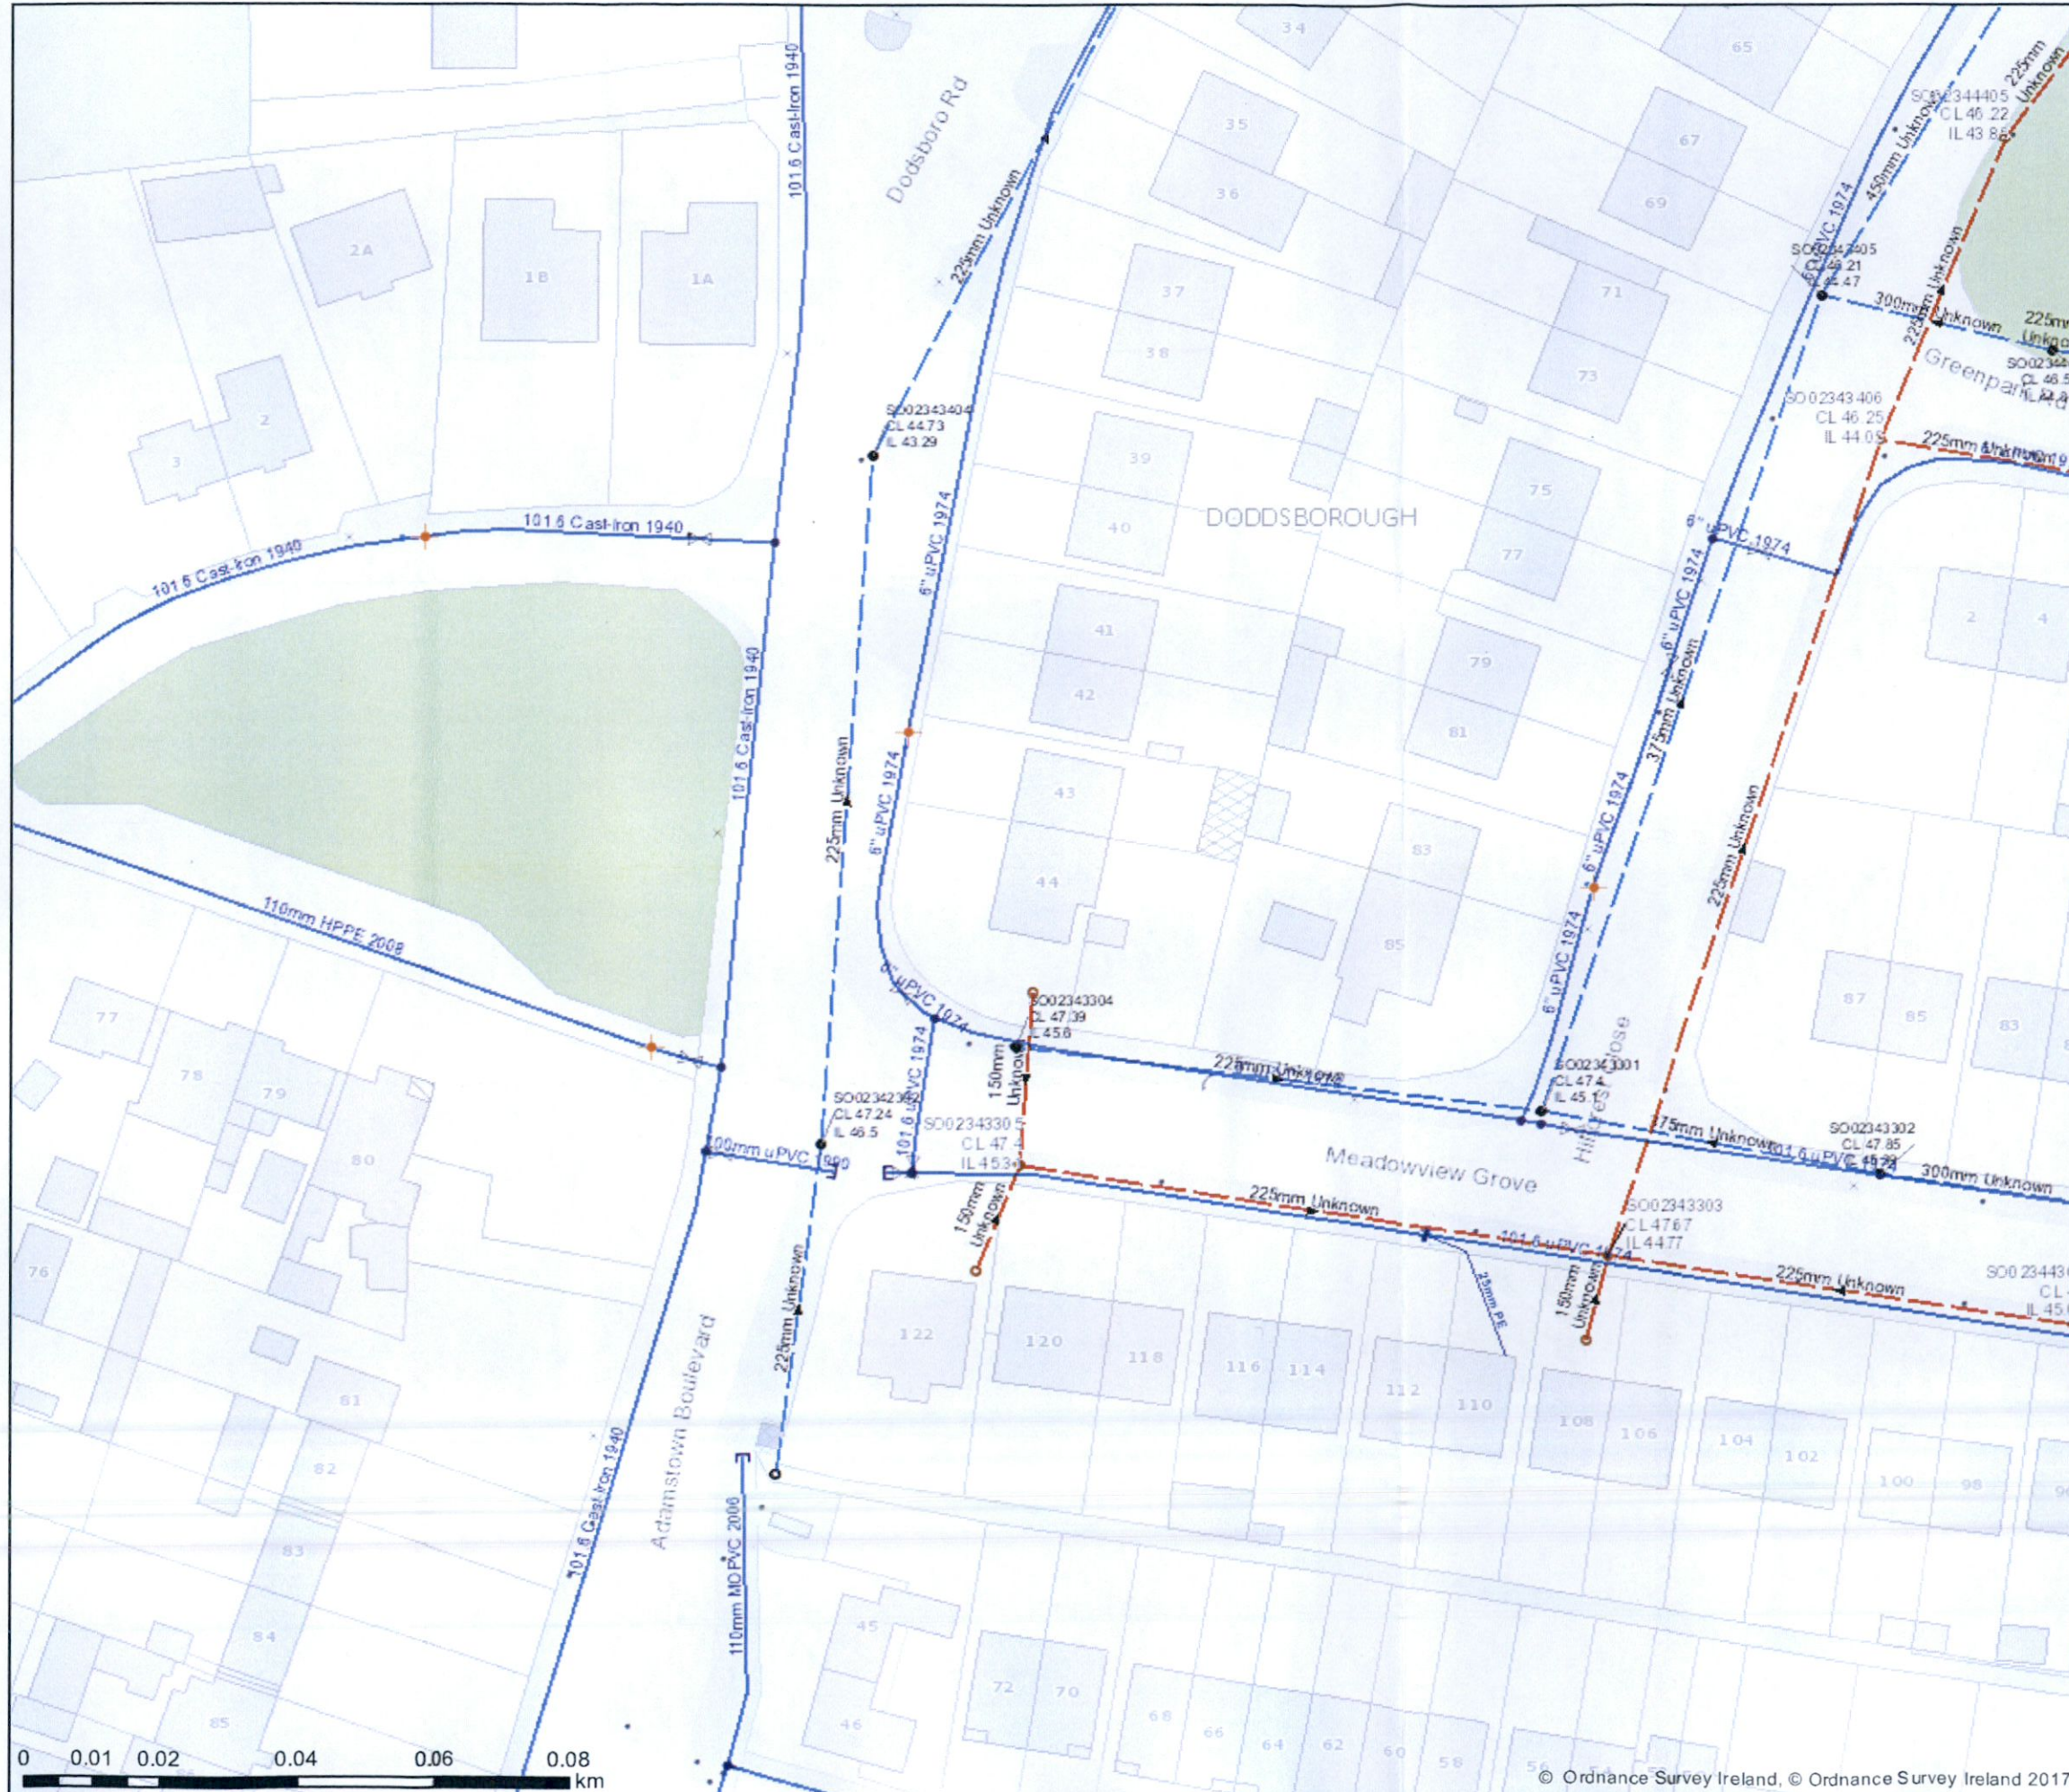

Print Date: 22/02/2023

Printed by: Irish Water



1. No part of this drawing may be reproduced or transmitted in any form or stored in any retrieval system of any nature without the written permission of Irish Water as copyright holder except as agreed for use on the project for which the document was originally issued.

2. Whilst every care has been taken in its compilation, Irish Water gives this information as to the position of its underground network as a general guide only on the strict understanding that it is based on the best available information provided by each Local Authority in Ireland to Irish Water. Irish Water can assume no responsibility for and give no guarantees, undertakings or warranties concerning the accuracy, completeness or up to date nature of the information provided and does not accept any liability whatsoever arising from any errors or omissions. This information should not be relied upon in the event of excavations or any other works being carried out in the vicinity of the Irish Water underground network. The onus is on the parties carrying out excavations or any other works to ensure the exact location of the Irish Water underground network is identified prior to excavations or any other works being carried out. Service connection pipes are not generally shown but their presence should be anticipated.

© Copyright Irish Water

Reproduced from the Ordnance Survey of Ireland by Permission of the Government. License No. 3-3-34

*Gas Networks Ireland (GNI), their affiliates and assigns, accept no responsibility for any information contained in this document concerning location and technical designation of the gas distribution and transmission network ("the Information"). Any representations and warranties express or implied, are excluded to the fullest extent permitted by law. No liability shall be accepted for any loss or damage including, without limitation, direct, indirect, special, incidental, punitive or consequential loss including loss of profits, arising out of or in connection with the use of the information (including maps or mapping data).

NOTE: DIAL BEFORE YOU DIG Phone: 1850 427 747 or e-mail dig@gasnetworks.ie - The actual position of the gas/electricity distribution and transmission network must be verified on site before any mechanical excavation takes place. If any mechanical excavation is proposed, hard copy maps must be requested from GNI re gas. All work in the vicinity of gas distribution and transmission network must be completed in accordance with the current edition of the Health & Safety Authority publication, 'Code of Practice For Avoiding Danger From Underground Services' which is available from the Health and Safety Authority (1890 28 93 89) or can be downloaded free of charge at www.hsa.ie

Water Distribution Network	Sewer Foul Combined Networks	Storm Water Network
<ul style="list-style-type: none"> Water Treatment Plant Water Pump Station Storage Cell/Tower Dosing Point Meter Station Abstraction Point Telemetry Kiosk Reservoir <ul style="list-style-type: none"> Potable Raw Water Water Distribution Mains <ul style="list-style-type: none"> Irish Water Private Trunk Water Mains <ul style="list-style-type: none"> Irish Water Private Water Lateral Lines <ul style="list-style-type: none"> Irish Water Non IW Water Casings Water Abandoned Lines Boundary Meter Bulk/Check Meter Group Scheme Source Meter Waste Meter Unknown Meter - Other Meter Non-Return PSV Sluice Line Valve Open/Closed Butterfly Line Valve Open/Closed Sluice Boundary Valve Open/Closed Butterfly Boundary Valve Open/Closed Scour Valves Single Air Control Valve Double Air Control Valve Water Stop Valves Water Service Connections Water Network Junctions Pressure Monitoring Point Fire Hydrant Fire Hydrant/Washout Water Fittings <ul style="list-style-type: none"> Cap Reducer Tap Other Fittings 	<ul style="list-style-type: none"> Waste Water Treatment Plant Waste Water Pump Station Sewer Mains Irish Water <ul style="list-style-type: none"> Gravity - Combined Gravity - Foul Gravity - Unknown Pumping - Combined Pumping - Foul Pumping - Unknown Syphon - Combined Syphon - Foul Overflow Sewer Mains Private <ul style="list-style-type: none"> Gravity - Combined Gravity - Foul Gravity - Unknown Pumping - Combined Pumping - Foul Pumping - Unknown Syphon - Combined Syphon - Foul Overflow Sewer Lateral Lines <ul style="list-style-type: none"> Sewer Casings Sewer Manholes <ul style="list-style-type: none"> Standard Backdrop Cascade Catchpit Bifurcation Hatchbox Lampole Hydrobrake Other: Unknown Discharge Type <ul style="list-style-type: none"> Overflow Soakaway Other: Unknown Cleanout Type <ul style="list-style-type: none"> Rodding Eye Flushing Structure Other: Unknown Sewer Inlets <ul style="list-style-type: none"> Catchpit Gully Standard Other: Unknown Sewer Fittings <ul style="list-style-type: none"> Vent/Col Other: Unknown 	<ul style="list-style-type: none"> Surface Water Mains <ul style="list-style-type: none"> Surface Gravity Mains Surface Gravity Mains Private Surface Water Pressurised Mains Surface Water Pressurised Mains Private Inlet Type <ul style="list-style-type: none"> Gully Standard Other: Unknown Storm Manholes <ul style="list-style-type: none"> Standard Backdrop Cascade Catchpit Bifurcation Hatchbox Lampole Hydrobrake Other: Unknown Storm Culverts Storm Clean Outs Stormwater Chambers Discharge Type <ul style="list-style-type: none"> Outfall Overflow Soakaway Other: Unknown Gas Networks Ireland <ul style="list-style-type: none"> Transmission High Pressure Gasline Distribution Medium Pressure Gasline Distribution Low Pressure Gasline ESB Networks <ul style="list-style-type: none"> ESB HV Lines <ul style="list-style-type: none"> HV Underground HV Overhead HV Abandoned ESB MV/LV Lines <ul style="list-style-type: none"> MV Overhead Three Phase MV Overhead Single Phase LV Overhead Three Phase LV Overhead Single Phase MV/LV Underground Abandoned Non-Service Categories <ul style="list-style-type: none"> Proposed Under Construction Out of Service Decommissioned Water Non-Service Assets <ul style="list-style-type: none"> Water Point Feature Water Pole Water Structure Waste Non-Service Assets <ul style="list-style-type: none"> Waste Point Feature Sewer Waste Structure