


KEY PLAN NTS

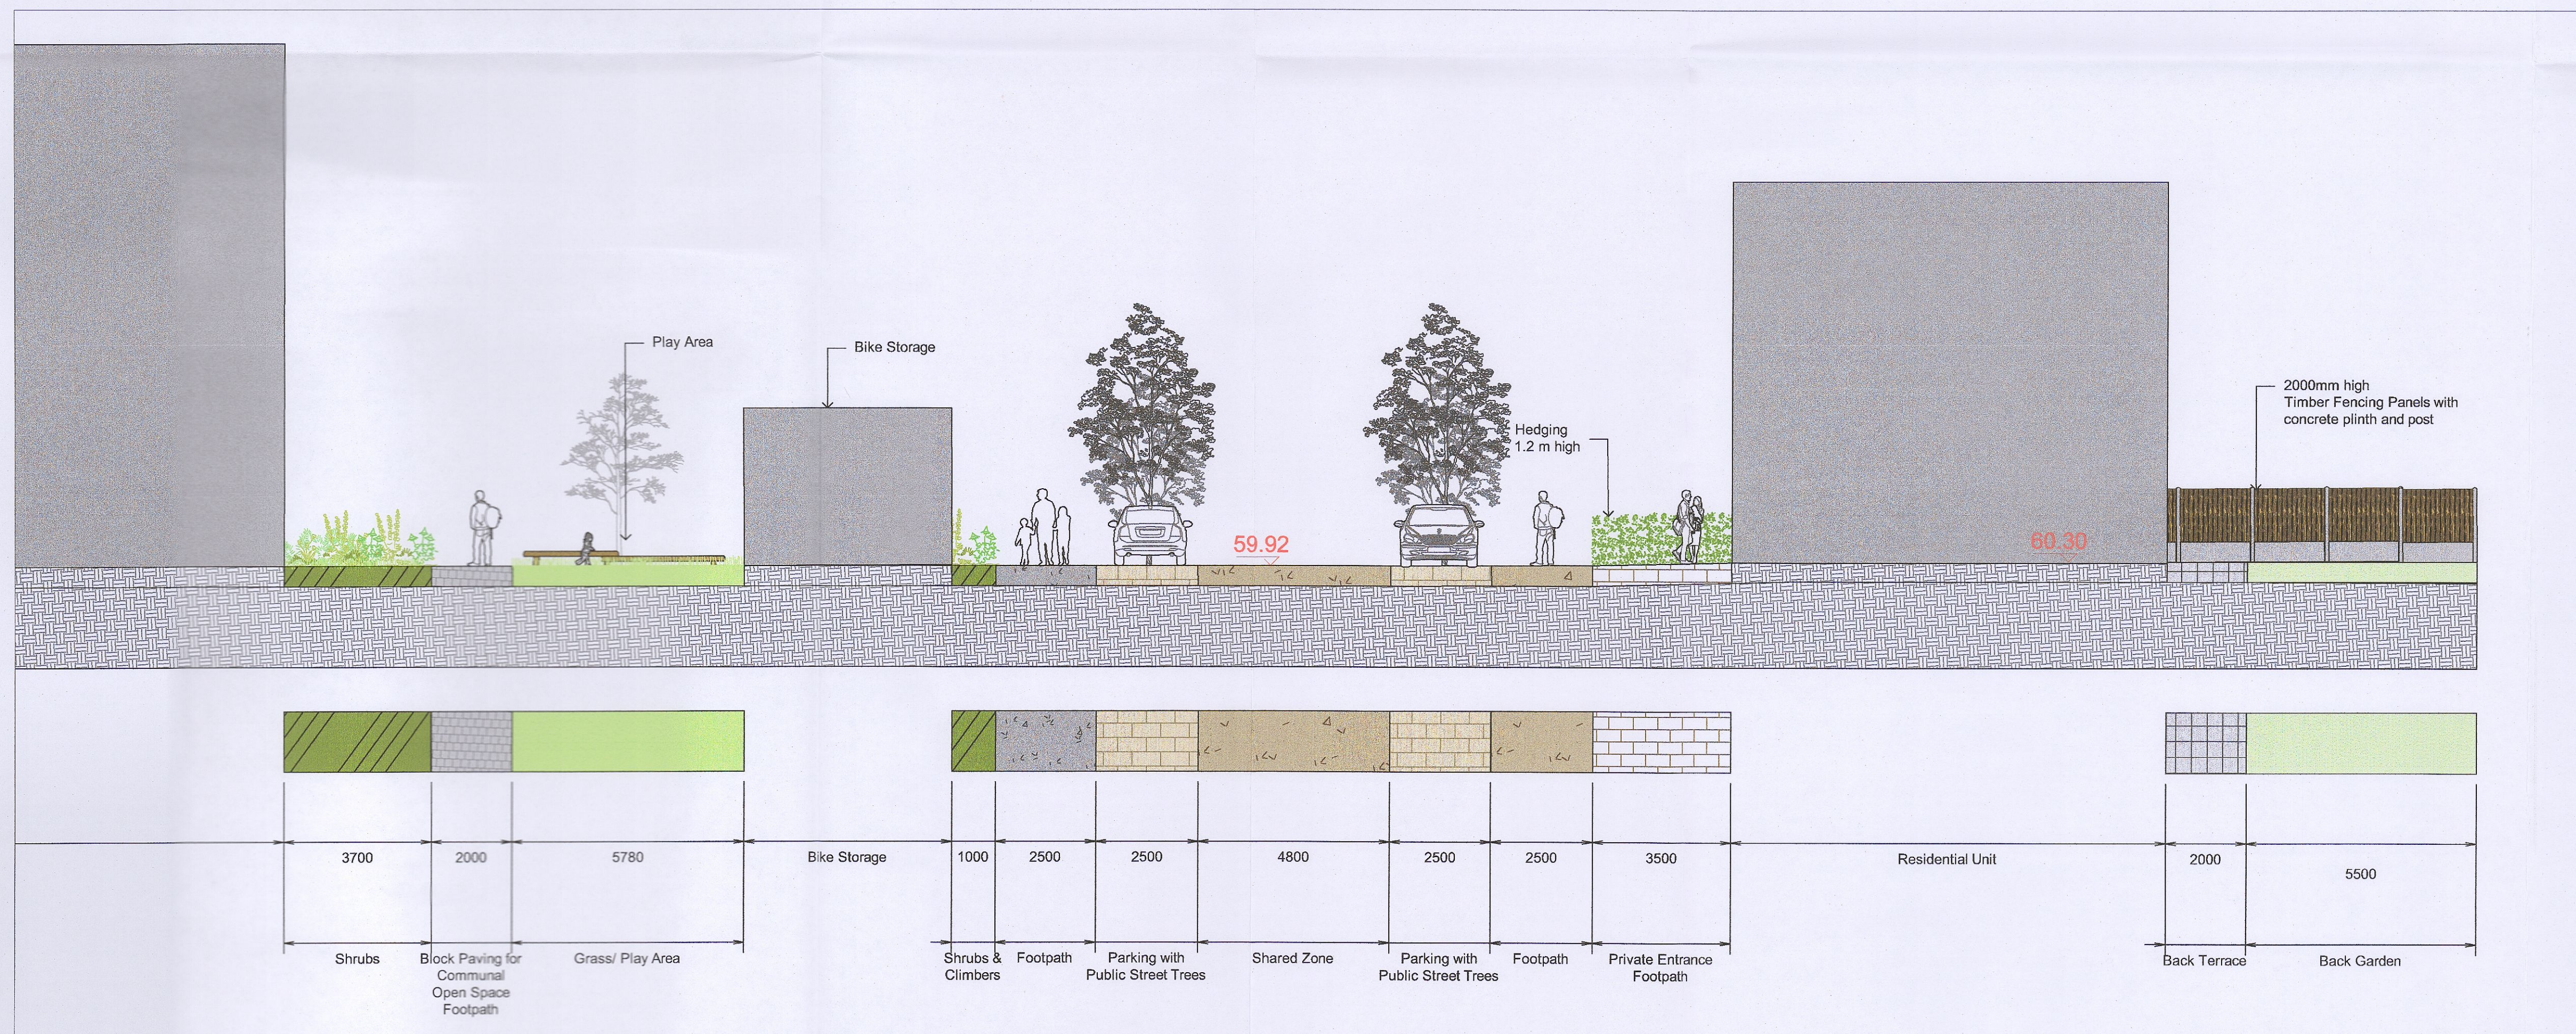


B Section  
SCALE: 1:100 @ A1

A	14/04/23	FI Amendment
REV	DATE	AMENDMENT

**CUNNANE STRATTON REYNOLDS**  
**LAND PLANNING & DESIGN**

DUBLIN OFFICE  
3 MOLESWORTH PLACE DUBLIN 2  
TEL 01 661 0419 FAX 01 661 0431  
EMAIL info@csrlandplan.ie

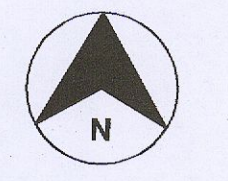

PROJECT: CLONBURRIS CAIRN T3	DATE: APRIL2023
DRAWING: LANDSCAPE SECTIONS 2 OF 6	SCALE: 1:100@A1
CHECKED:	DRAWN: KF,GB SH
DRG NO: 22234-1-201	