


North-South Strategic Green Corridor along the future bridge



KEY PLAN NTS

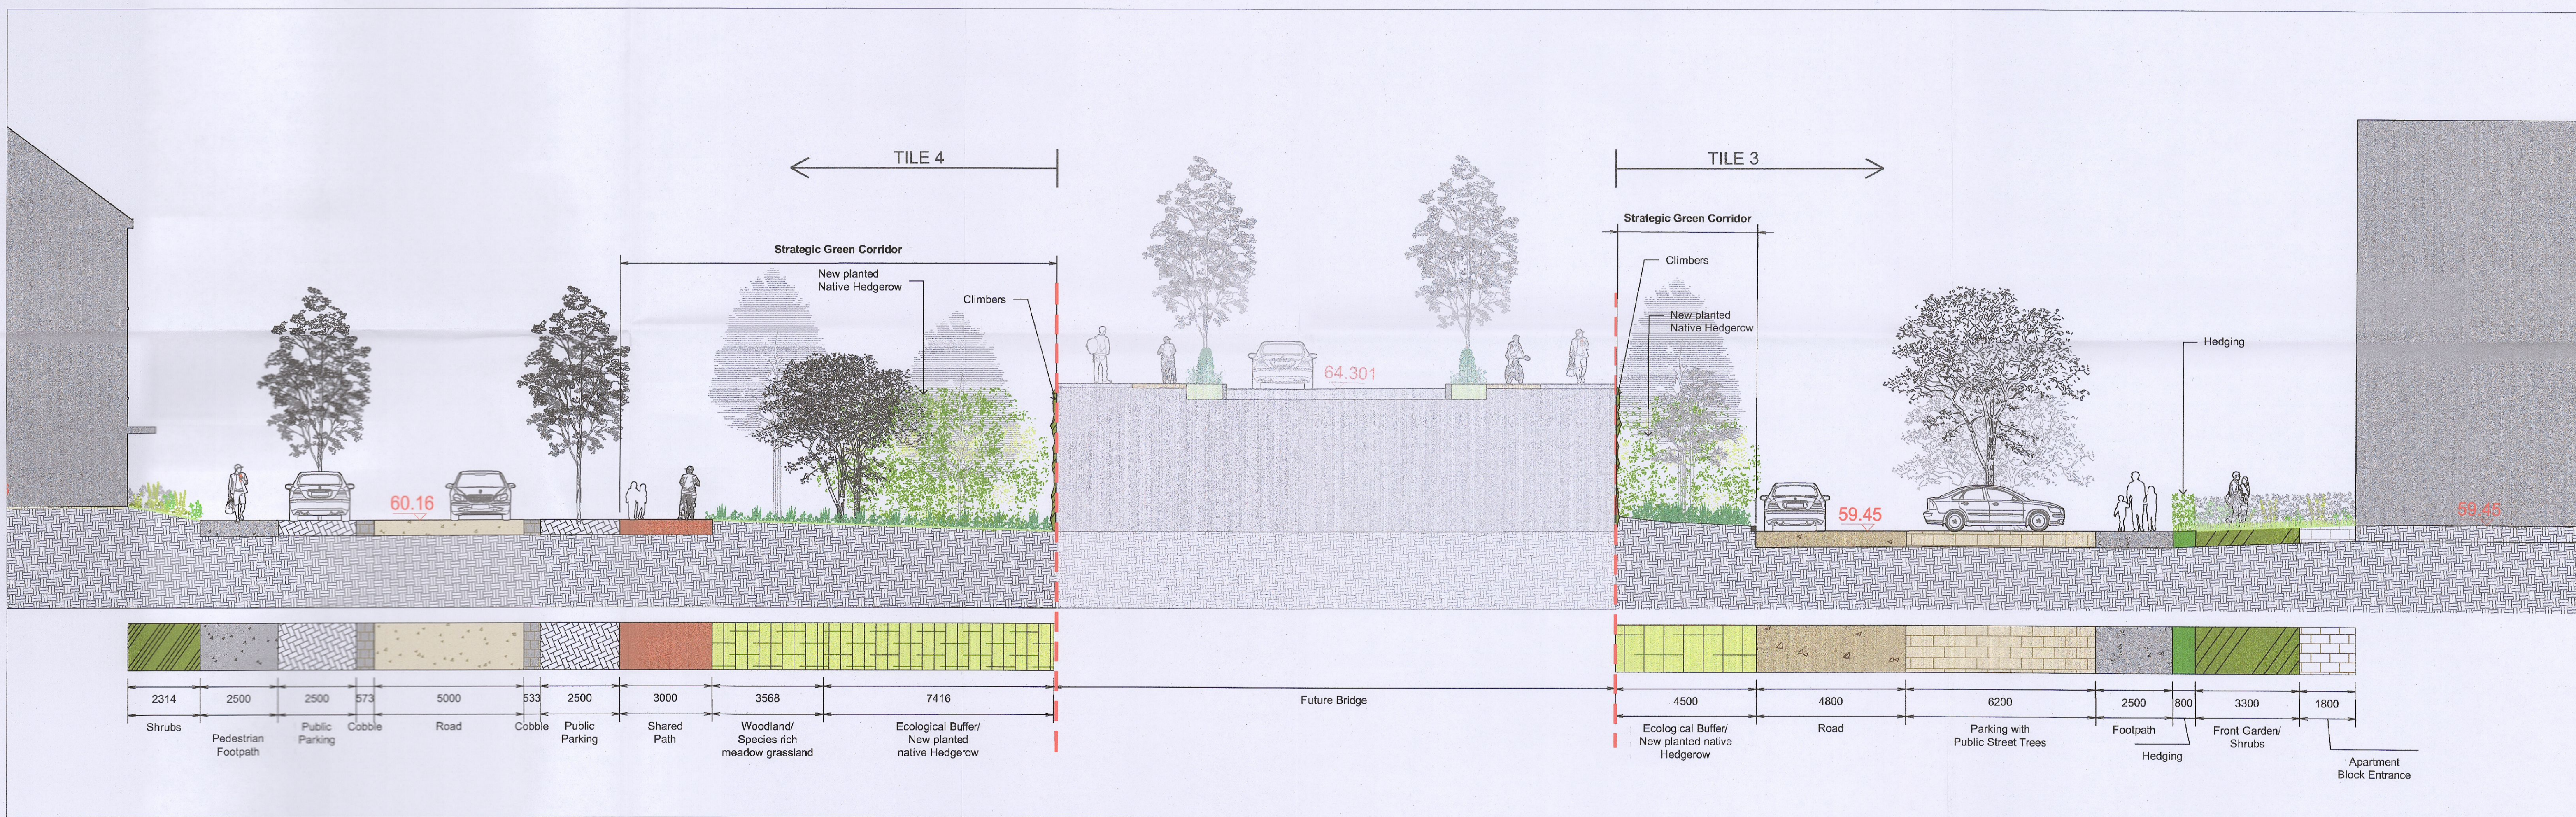

F Section
SCALE: 1:100 @ A1

REV	DATE	AMENDMENT
A	14/04/23	FI Amendment

CUNNANE STRATTON REYNOLDS
LAND PLANNING & DESIGN

DUBLIN OFFICE
3 MOLESWORTH PLACE DUBLIN 2
TEL 01 661 0419 FAX 01 661 0431
EMAIL info@csrlandplan.ie



PROJECT: CLONBARRIS CAIRN T3	DATE: APRIL2023
DRAWING: LANDSCAPE SECTIONS 6 OF 6	SCALE: 1:100@A1
	DRAWN: CHECKED: KF,GB SH
	DRG NO: 22234-1-205