


SECTION A-A

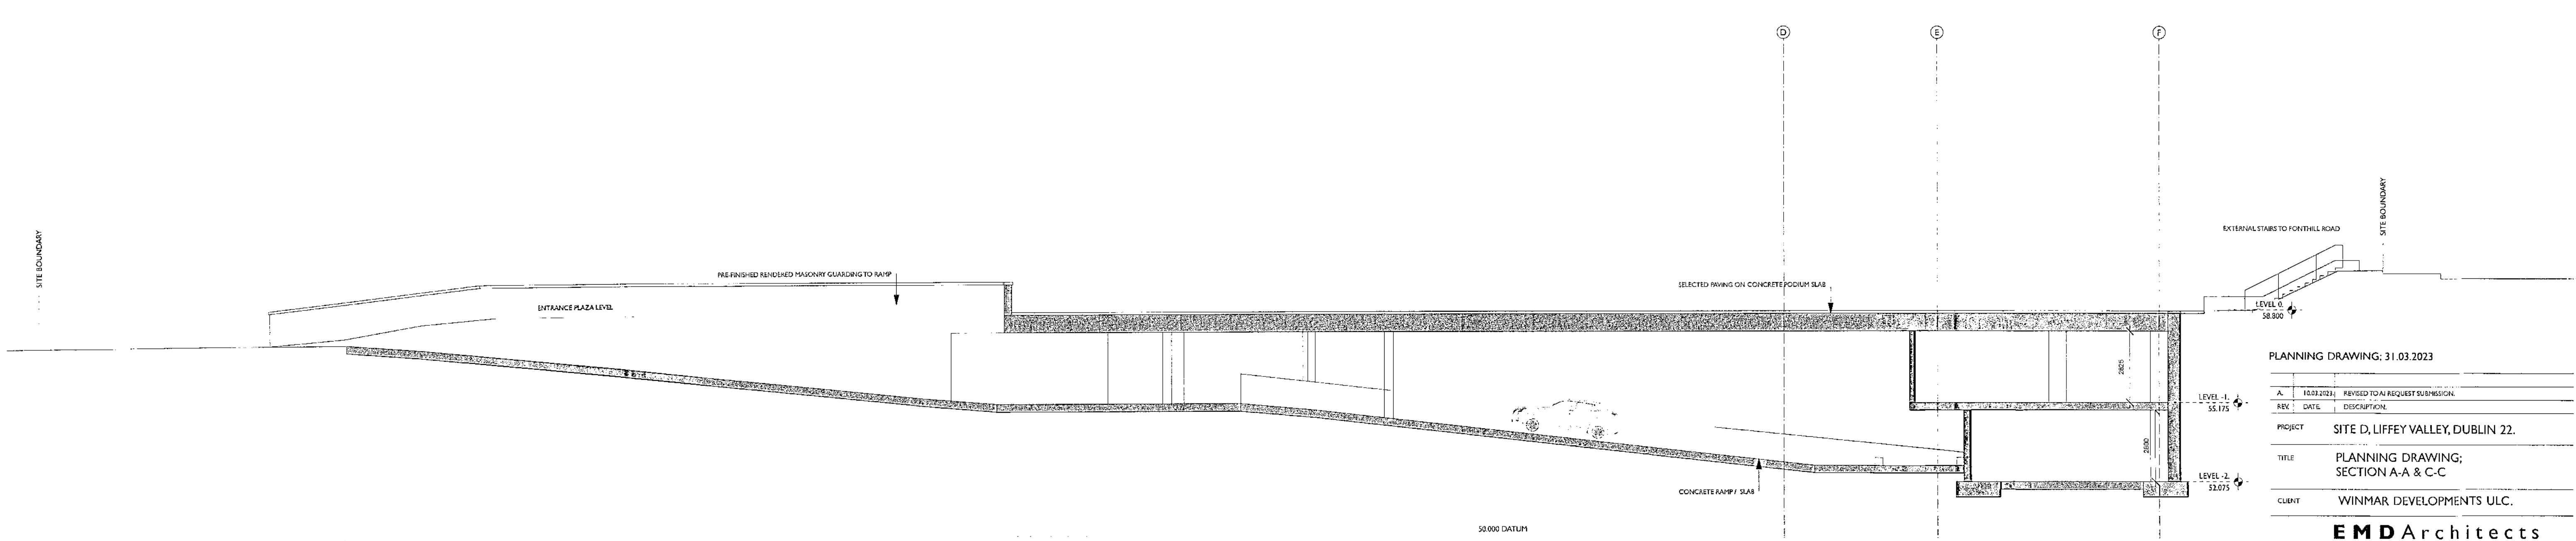

SECTION C-C

PLANNING DRAWING: 31.03.2023

REV	DATE	DESCRIPTION
A	10.03.2023	REVISED FOR ARCHITECTURAL SUBMISSION

PROJECT: SITE D, LIFFEY VALLEY, DUBLIN 22.

TITLE: PLANNING DRAWING; SECTION A-A & C-C

CLIENT: WINMAR DEVELOPMENTS ULC.

EMD Architects
 107 Ludford Road, Ballinacorney, Dublin 16, Ireland
 p. +353 1 2987948 f. +353 1 2960811 e. info@emdarchitects.com

SCALE	DATE	DRAWING No.
1:125 @ A1/1:250 @ A3	Sept. 2022	P - 20 A