



VERTICAL SCALE = 1/100

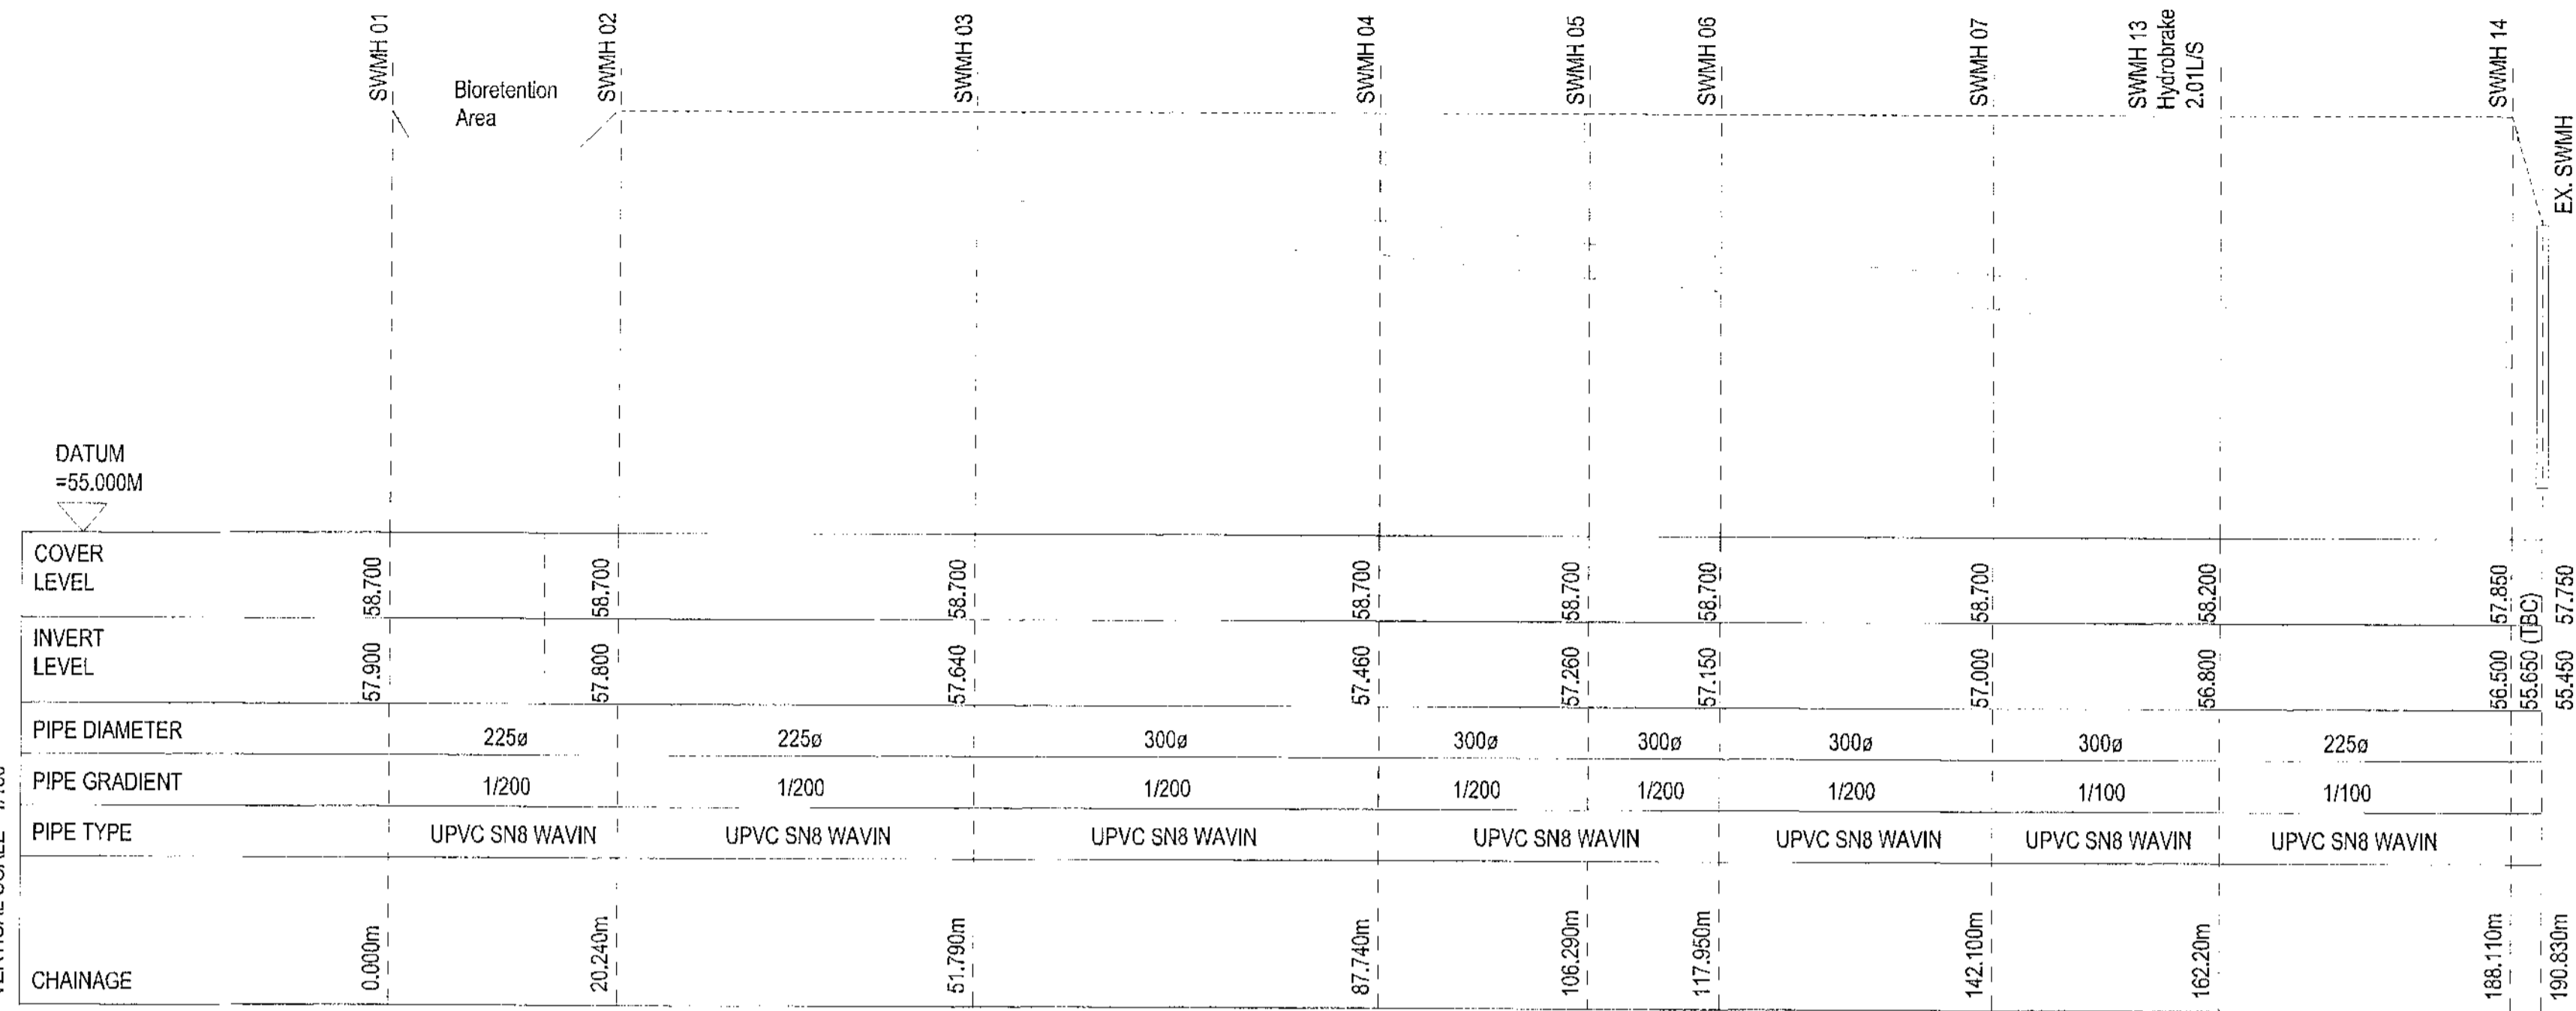

HORIZONTAL SCALE = 1/50  
FOUL SEWER LONGITUDINAL SWMH 001 TO EX SWMH

VERTICAL SCALE = 1/100

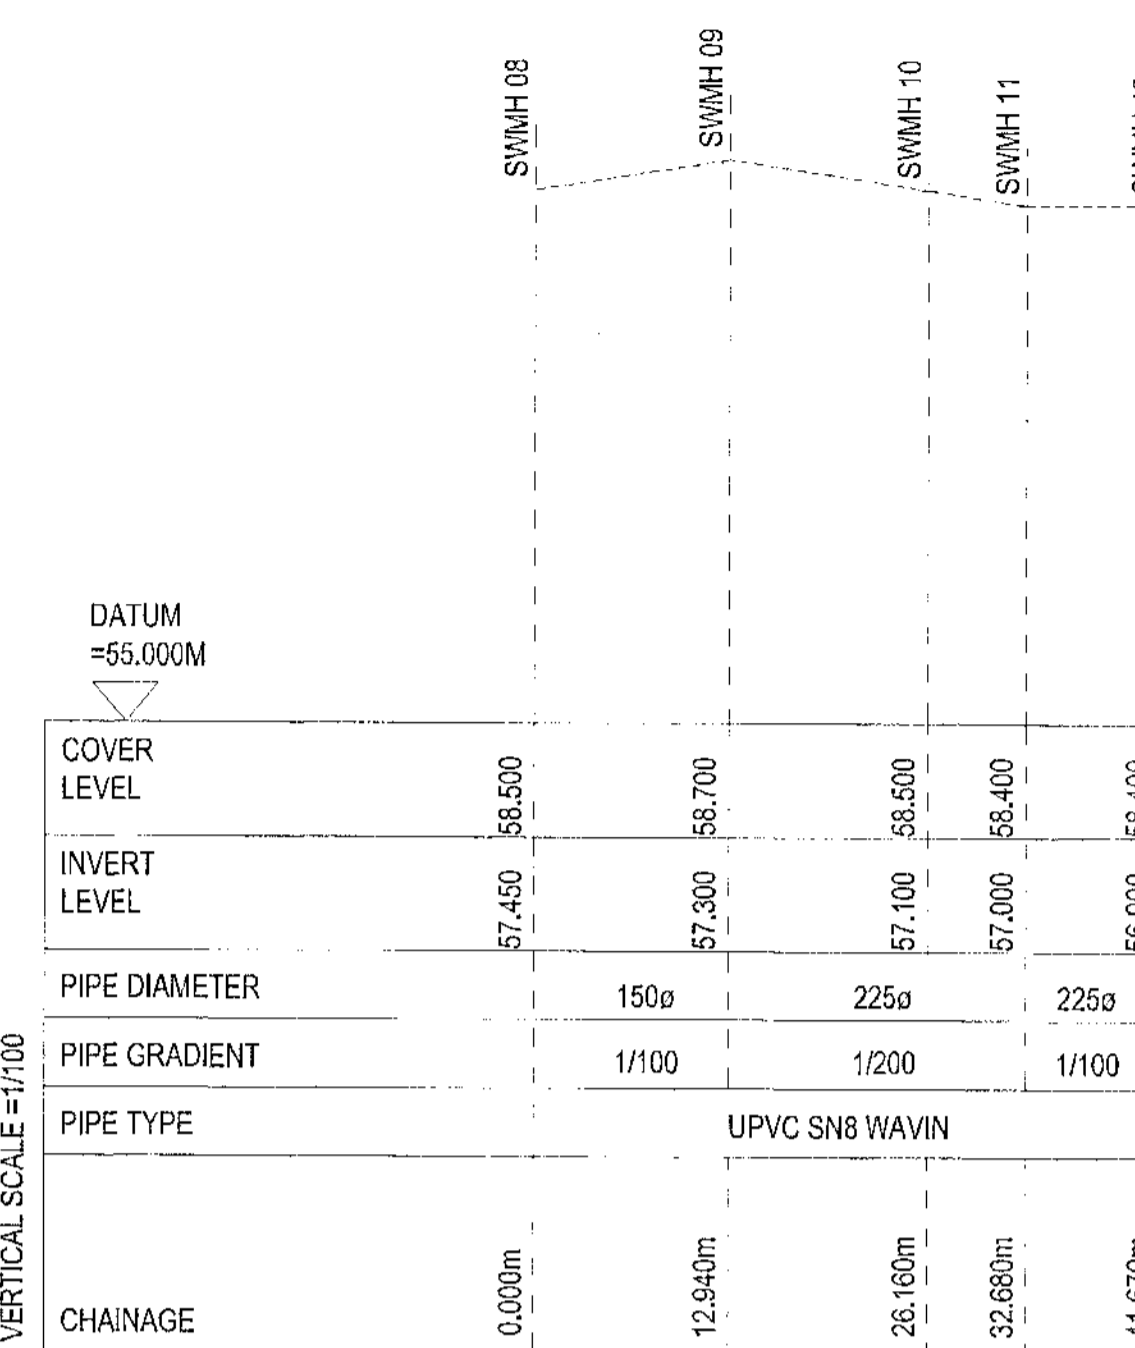

HORIZONTAL SCALE = 1/50  
FOUL SEWER LONGITUDINAL SWMH 008 TO SWMH 13

Rev	Sts	Description	Date
P01	S2	Issued for Information	14.11.22
P02	S2	Issued for Planning	08.12.22
P03	S2	Issued in Response To RFI	18.04.23

**MMOS**  
MURPHY MATSON O'SULLIVAN  
The Chapel, Blackrock House, Blackrock Road, Cork, T12 KRK7  
Tel: 353 21 4317608

PROJECT  
Hotel Development, Site D, Liffey Valley

CLIENT  
Winmar Developments Unlimited Company

TITLE  
Proposed Surface Water Longitudinal Sections

DRAWN BY: AR  
CHECKED BY: DOS  
APPROVED BY: DOS

SCALE: 1:50 (A1)  
PROJECT NUMBER: 22265

DOCUMENT REFERENCE: 22265-MMS-ZZ-ST-DR-C-10004  
STATUS: S2  
REV: P03

PROJECT-ORIGINATOR-ZONE-LEVEL-TYPE-DISC-PLINE-NUMBER