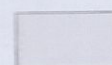
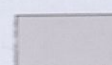

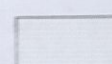
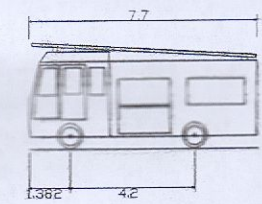


NOTES


1. THIS DRAWING IS TO BE READ IN CONJUNCTION WITH RELEVANT ARCHITECTS AND ENGINEERS DRAWINGS.
2. FIGURED DIMENSIONS ONLY TO BE TAKEN FROM THIS DRAWING. ALL DIMENSIONS TO BE CHECKED ON SITE. ENGINEER TO BE INFORMED IMMEDIATELY OF ANY DISCREPANCIES BEFORE ANY WORK PROCEEDS.
3. REFER TO DRAWING 20047-DOW-000 FOR PROJECT SPECIFICATION.

FINISHES LEGEND

| | |
|---|--|
|  | DENOTES NEW MACADAM ROAD SURFACING. REFER TO DRAWING 20047-DOW-004 FOR DETAILS |
|  | DENOTES NEW FOOTPATH. REFER TO DRAWING 20047-DOW-005 FOR DETAILS |
|  | DENOTES NEW PERMEABLE PAVING. REFER TO DRAWING 20047-DOW-005 FOR DETAILS |
|  | DENOTES NEW SOFT LANDSCAPING TO ARCHITECT'S DETAIL |



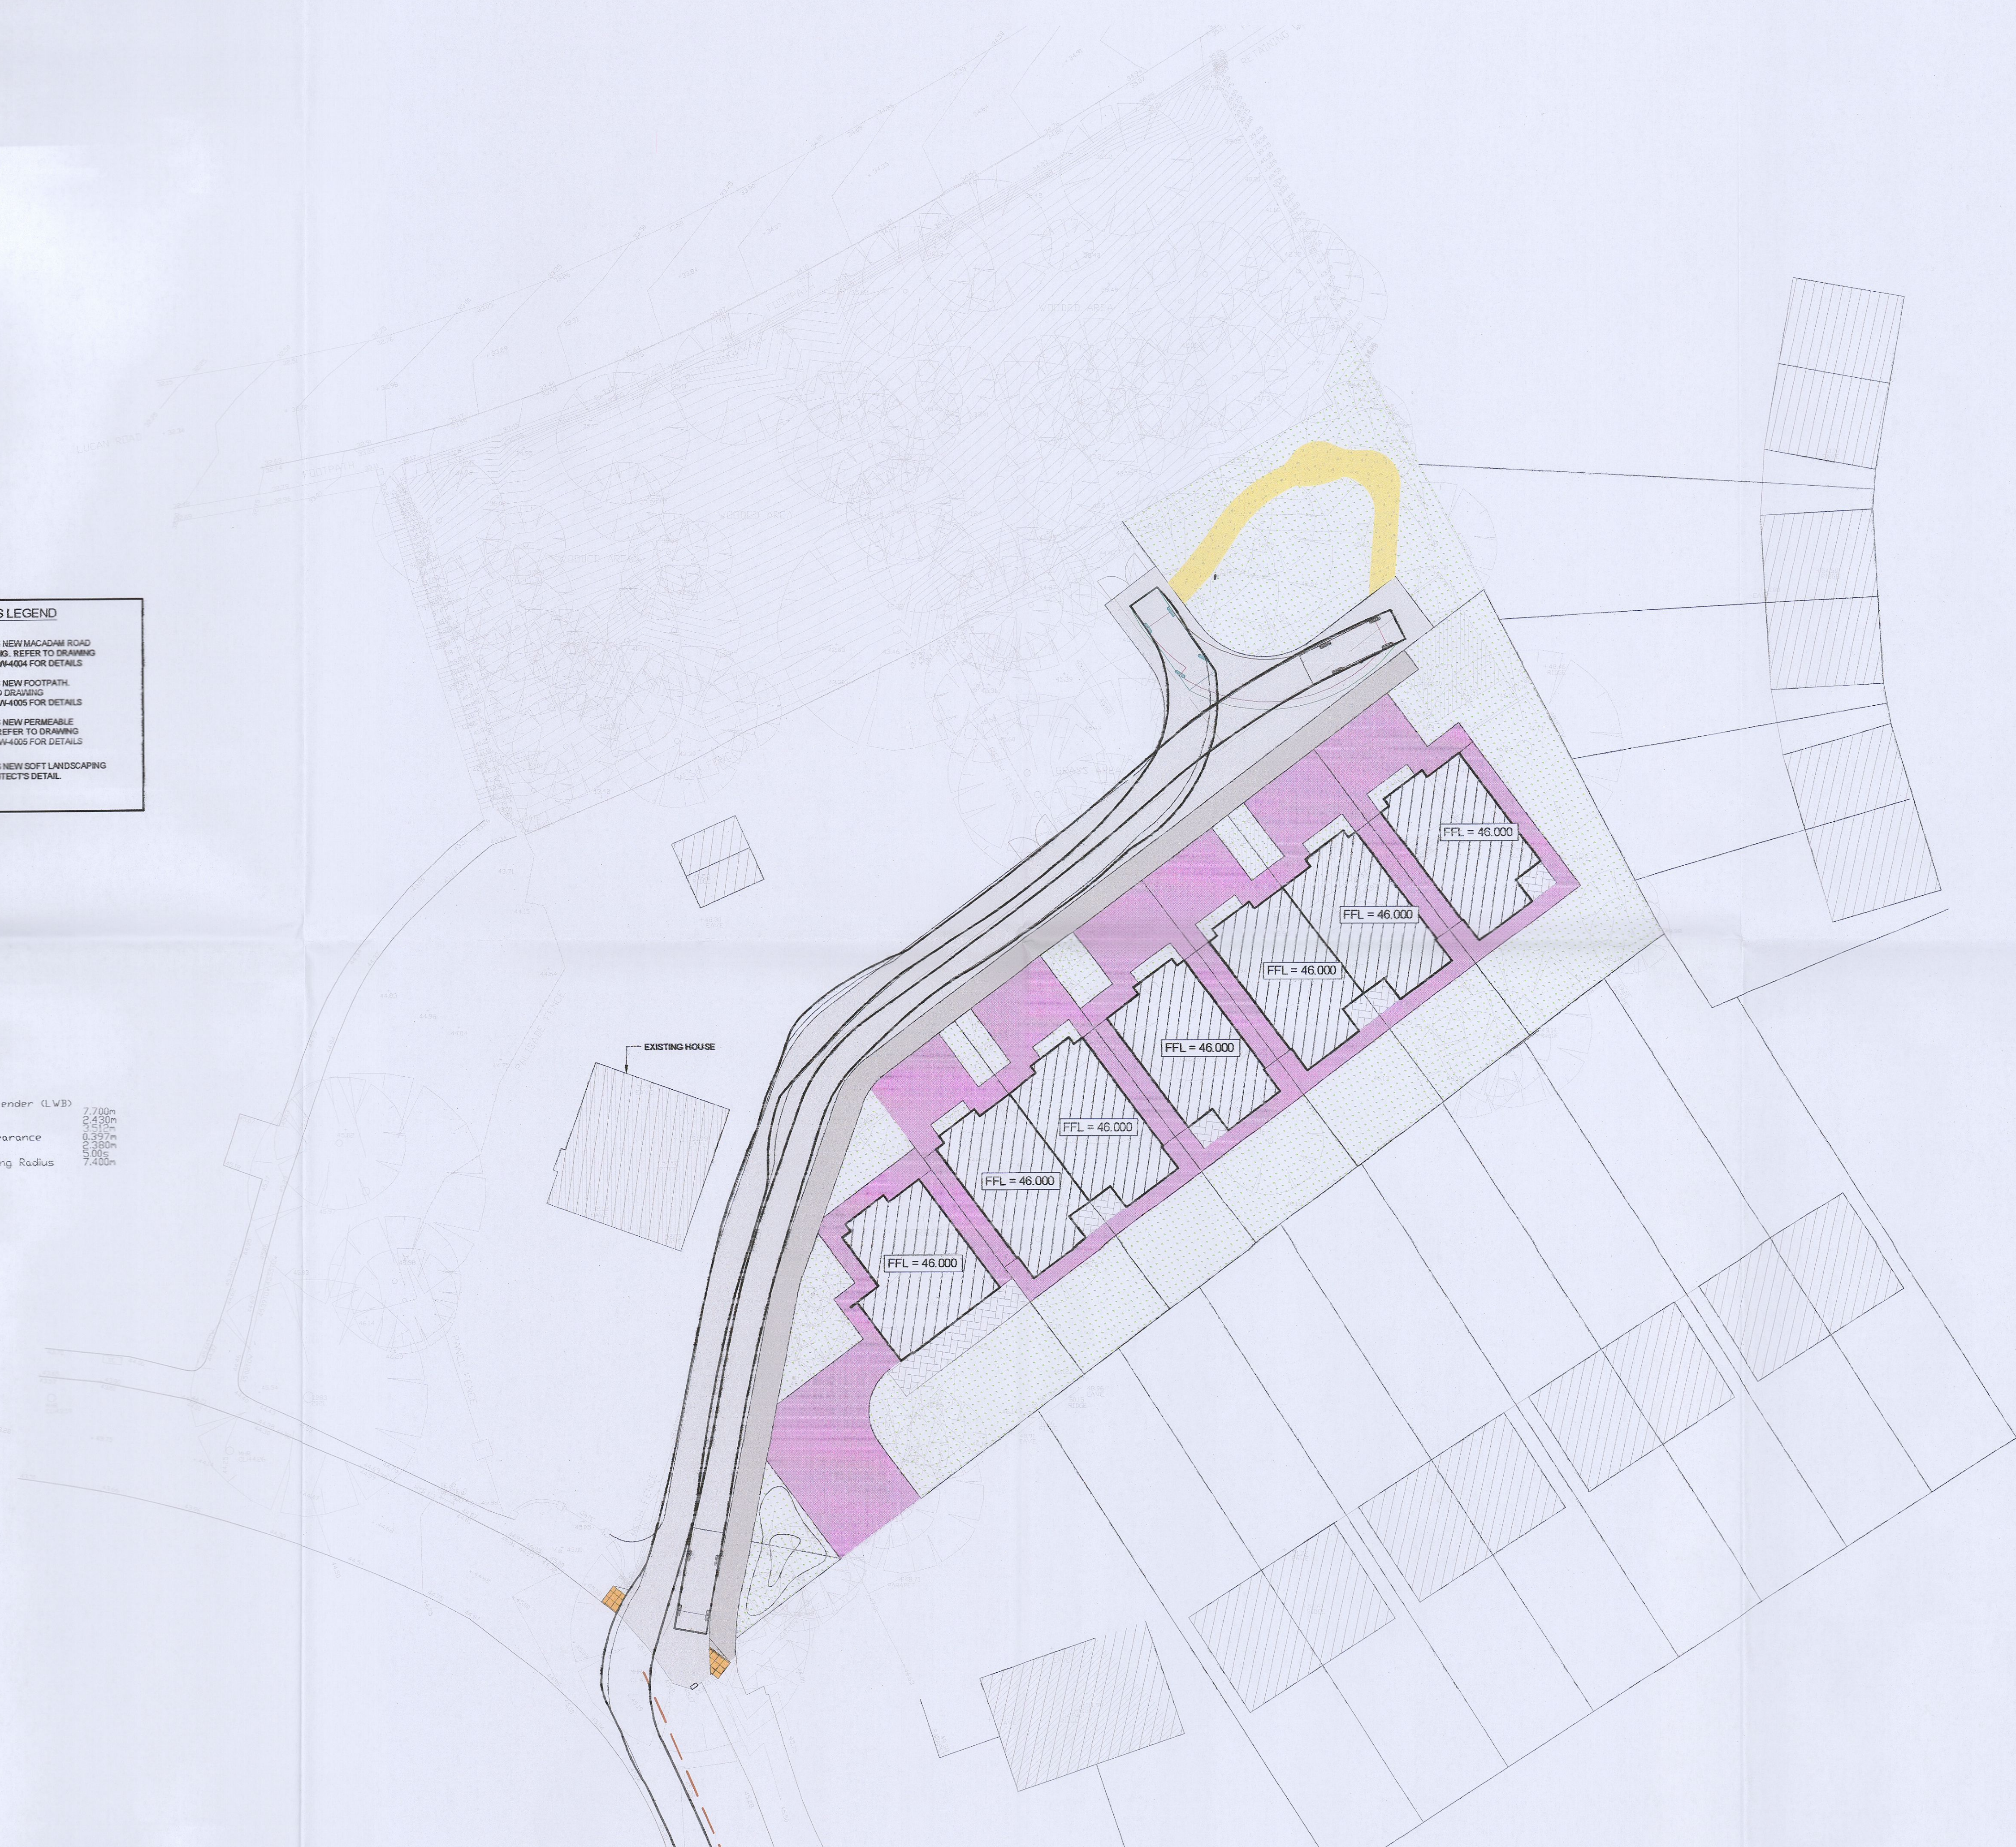Dennis Sabre Fire Tender (LWB)
 Overall Length 7.700m
 Overall Width 2.400m
 Overall Body Height 2.500m
 Min Body Ground Clearance 0.500m
 Track Width 2.000m
 Lock to lock time 5.000s
 Lane to Kerb Turning Radius 7.400m



| Rev | Date | Amendments | by | chkd |
|-----|----------|---------------------|----|------|
| P02 | 13.04.23 | GENERAL REVISIONS | AG | IC |
| P01 | 30.09.22 | ISSUED FOR PLANNING | AG | IC |

PROJECT
PROPOSED HOUSING DEVELOPMENT AT CLONBRONE, LUCAN, DUBLIN 20.

CLIENT
NACUL DEVELOPMENTS Ltd.

DRAWING TITLE
PROPOSED SWEEP PATH ANALYSIS FIRE TENDER

drawn by: AG | date: 04.02.22 | scale: 1:250 | @ A1 | chlc | IC

CLON - DOW - 00 - XX-DR - CE

| Project | Originator | Volume | Level | Type | Role |
|-----------------|------------|--------|-------|------|------|
| 20047 | 5005 | | | P02 | |
| DOW Project No. | drg. no. | | | rev. | |

S0 - SUITABLE FOR PLANNING
 Suitability Status: Code - Description

Cashel Business Centre,
 Cashel Road, Kimmage, Dublin 12
 T 01 4901611
 E admin@downesassociates.ie
 www.downesassociates.ie

