



Green Trellis Elevation
Scale 1:20

D15
04

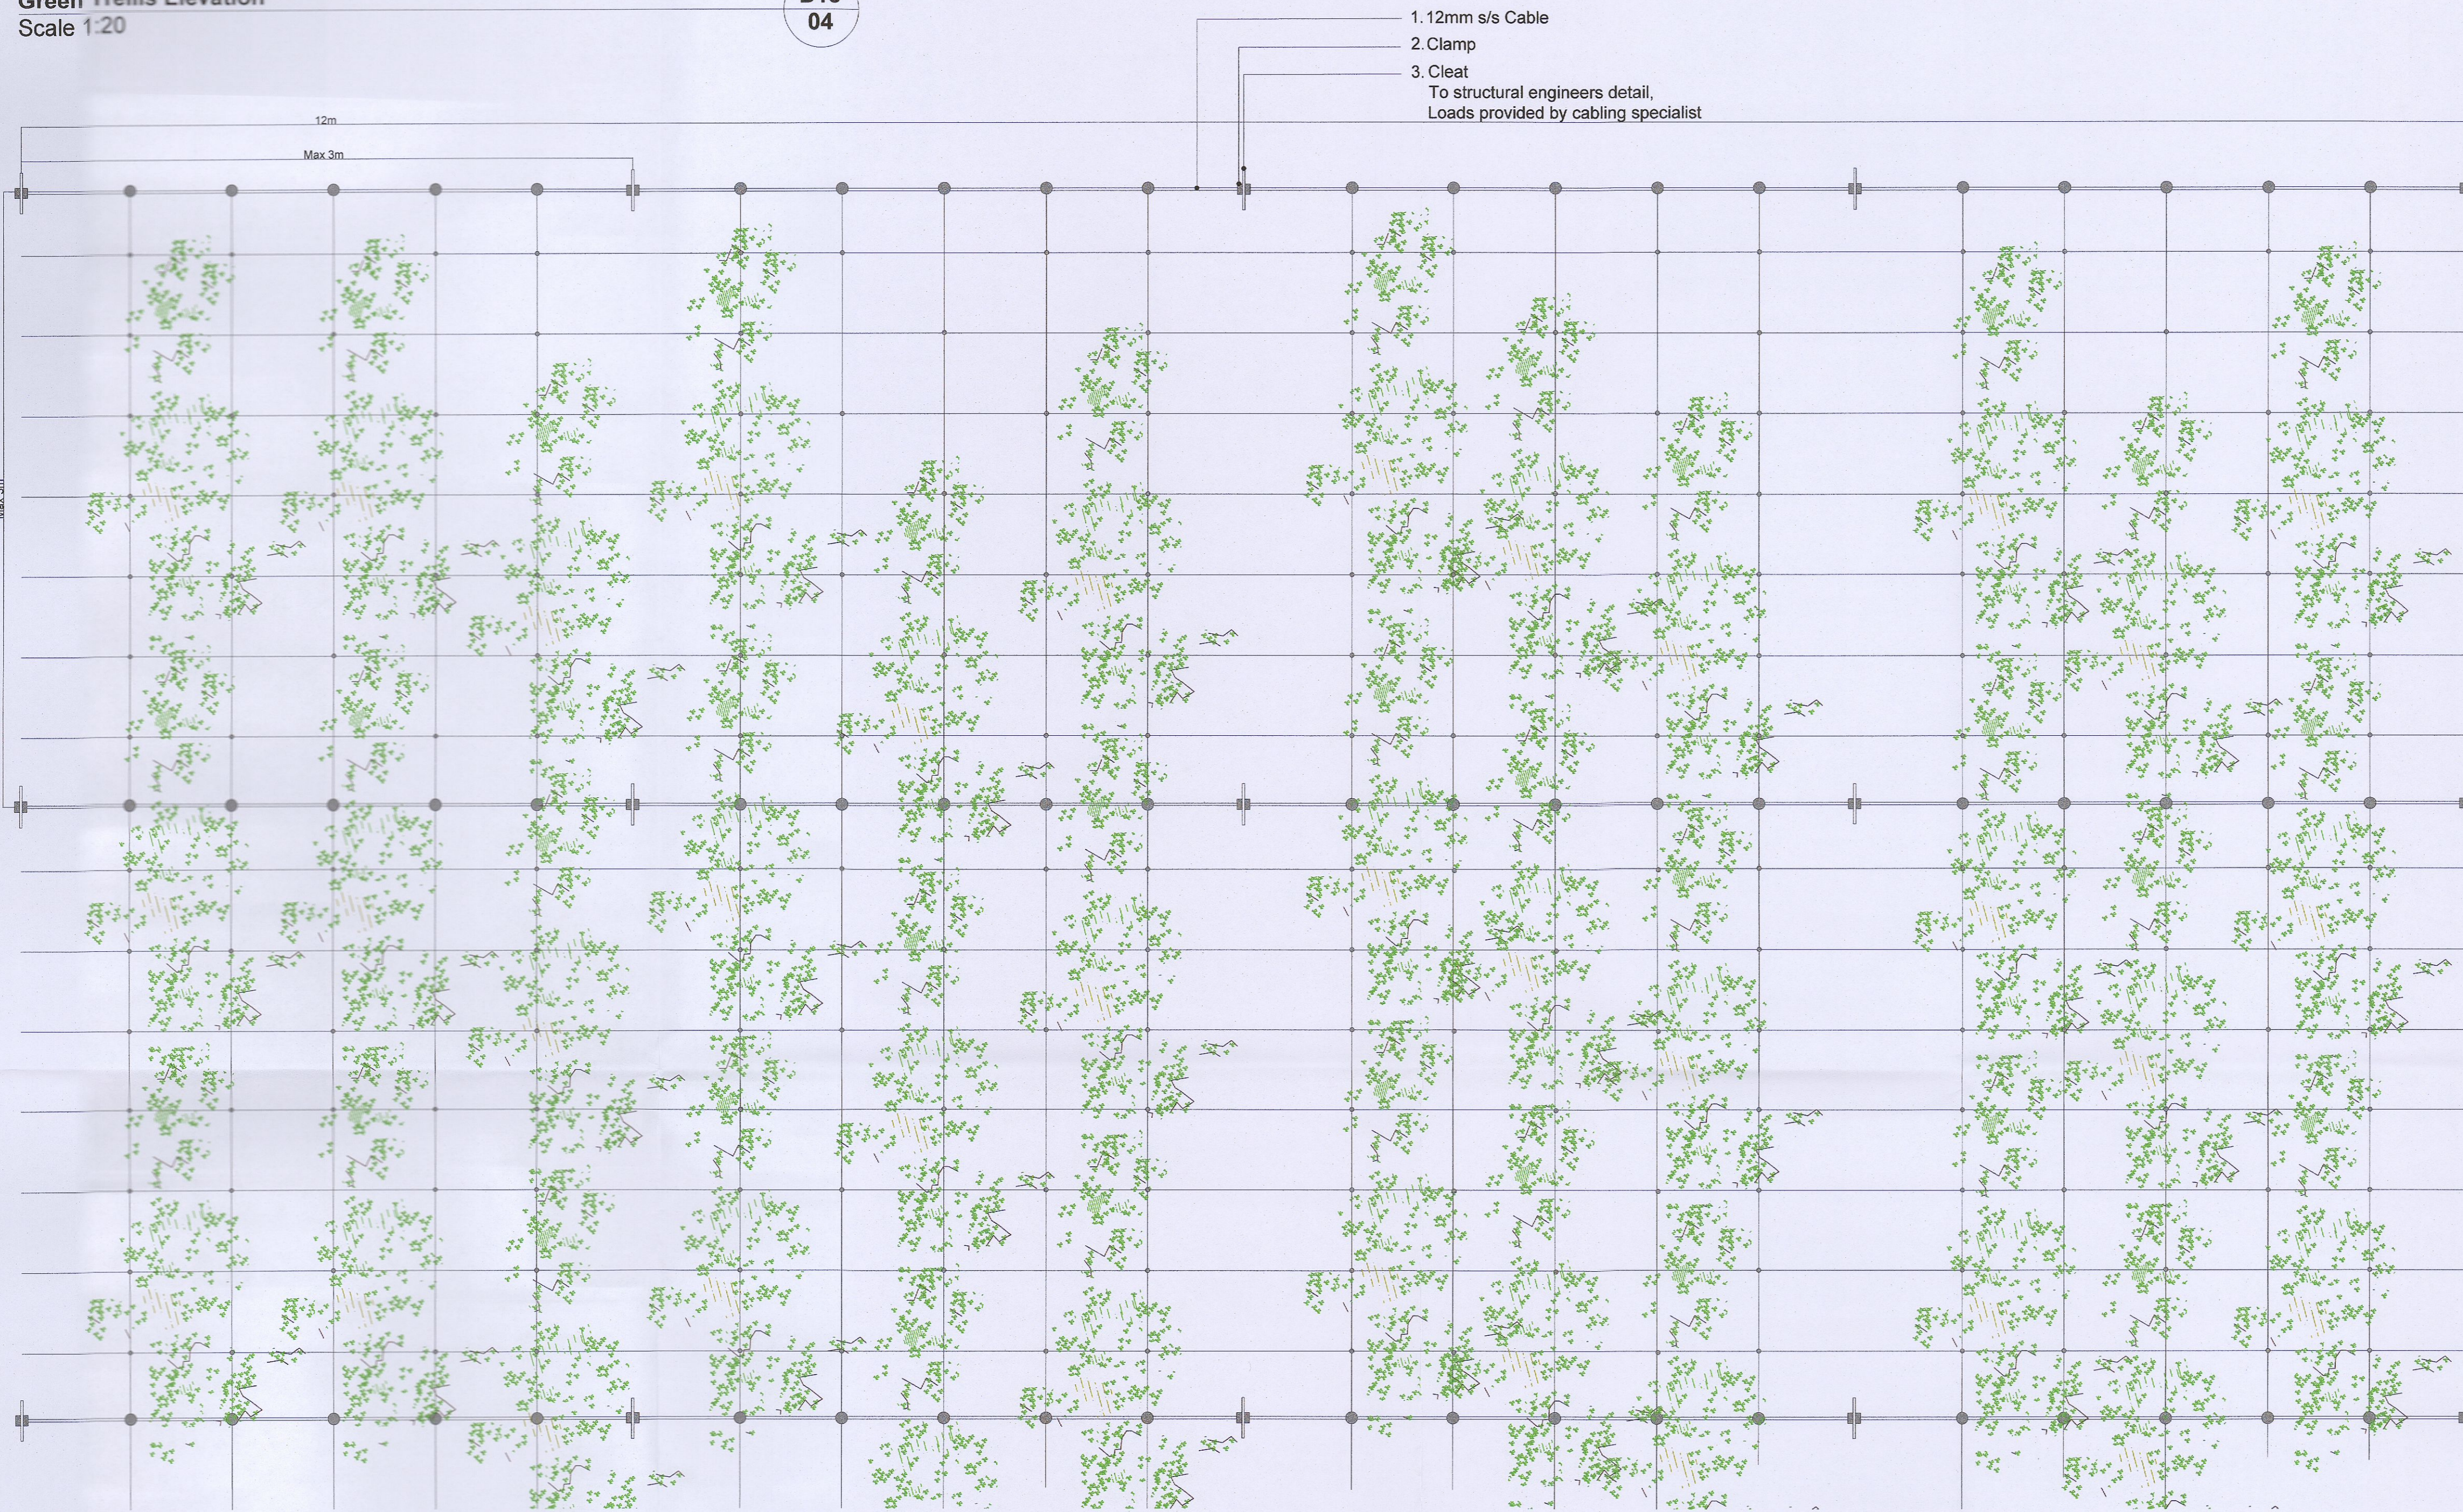

Green Trellis Fixing Section
Scale 1:10

D16
04

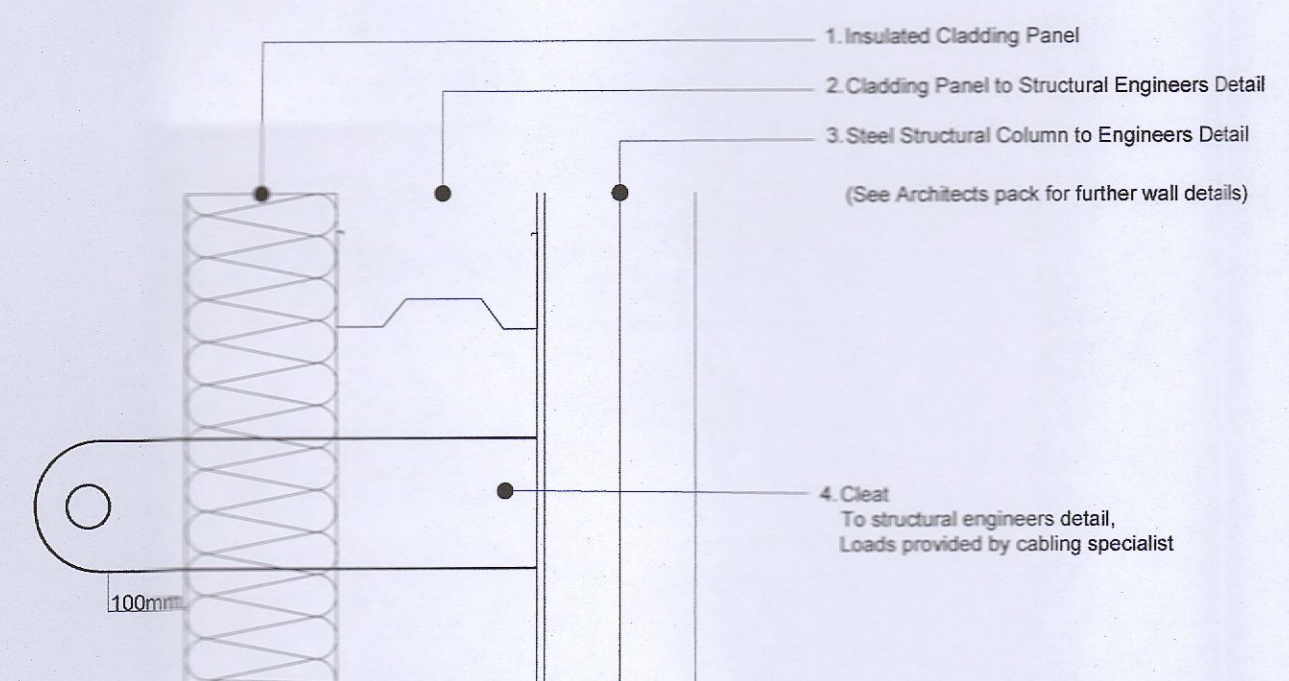

Client:



EQUINIX

HAZARD IDENTIFICATION LEGEND:

HAZARD IDENTIFICATION (if none state 'none relevant')	CONTROL AND MITIGATION MEASURES

NOTE:
Hazards listed above are only those considered significant risks and:

- a) not likely to be obvious to a competent contractor or other designers;
- b) unusual; or
- c) likely to be difficult to manage effectively

REV	DATE	DESCRIPTION	MA	JW	JW
P01	27/05/22	Issue for Planning	MA	JW	JW
			DWN	CHK	APP

All dimensions to be checked on site. Figured dimensions take preference over scaled dimensions. Any errors or discrepancies to be reported to the Architects. This drawing may not be edited or modified by the recipient.

Copyright and ownership of this drawing is vested in RKD Architects, whose prior written consent is required for its use, reproduction or for publication to any third party. All rights reserved by the law of copyright and by international copyright conventions are reserved to RKD Architects and may be protected by court proceedings for damages and/or injunctions and costs. RKD Architects' Quality Management Systems are independently certified to ISO 9001:2015.

Key:

Project:
Equinix DB8

Drawing Title:
Typical Landscape Design Details-
Sheet 04 of 04

Drawing Number:
DB080-MA-LS-XX-DR-L-PLNT-7053

Scale: Paper Size: Purpose: Revision:
As Shown A1 S4 P01

murray & associates
landscape architecture

16 The Seapoint Building, mail@murray-associates.com
44-45 Clontarf Road, www.murray-associates.com
Dublin 3, D03 RF63, +353 (0)1 854 0090