



Clarification of Further Information Response

GENERAL NOTES:

- A. THIS DRAWING IS TO BE READ IN CONJUNCTION WITH ALL RELEVANT ARCHITECTURAL DRAWINGS, THE SPECIFICATION, AND ALL RELEVANT STANDARD DETAIL DRAWINGS.
- B. THIS DRAWING IS TO BE READ IN CONJUNCTION WITH ALL RELEVANT CIVIL, STRUCTURAL, MECHANICAL AND ELECTRICAL DRAWINGS TOGETHER WITH THE SPECIFICATIONS AND SCHEDULES.
- C. ALL DIMENSIONS IN MILLIMETRES. DO NOT SCALE FROM THIS DRAWING. USE FIGURED DIMENSIONS ONLY.
- D. CONTRACTOR MUST VERIFY ALL DIMENSIONS ON SITE BEFORE SETTING OUT, COMMENCING WORK, OR PRODUCING ANY SHOP DRAWINGS.

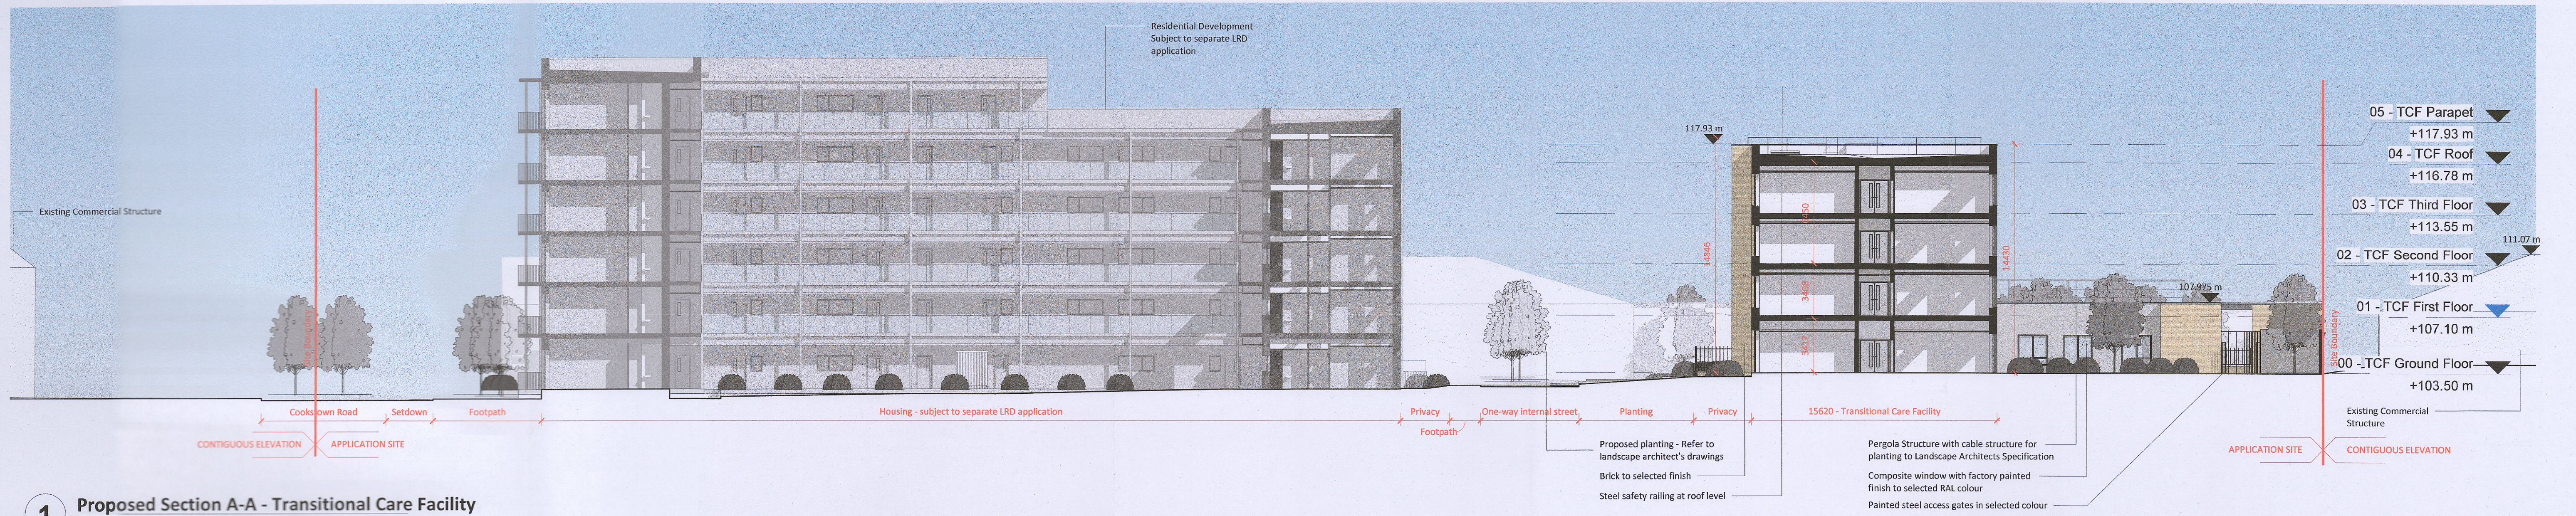


1 Proposed Section A-A - Transitional Care Facility  
1:200

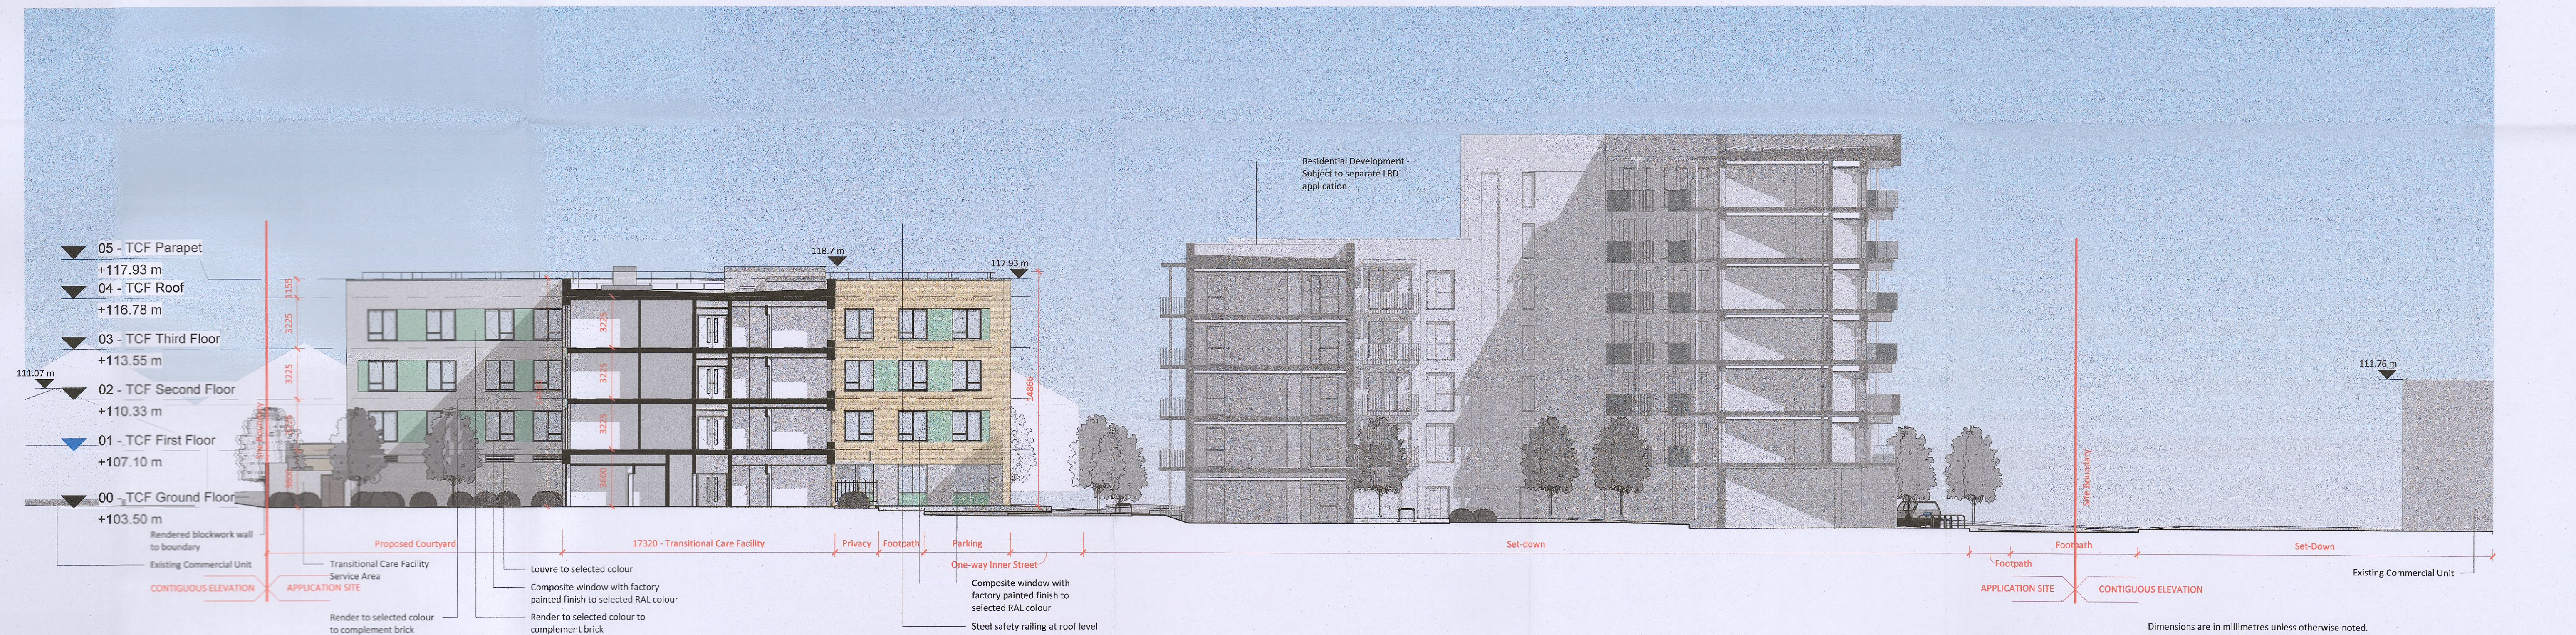

2 Proposed Section D-D - Transitional Care Facility  
1:200

Dimensions are in millimetres unless otherwise noted. Levels shown are relative to OS Malin Head datum.

Rev	Description	By	Ckd	Date

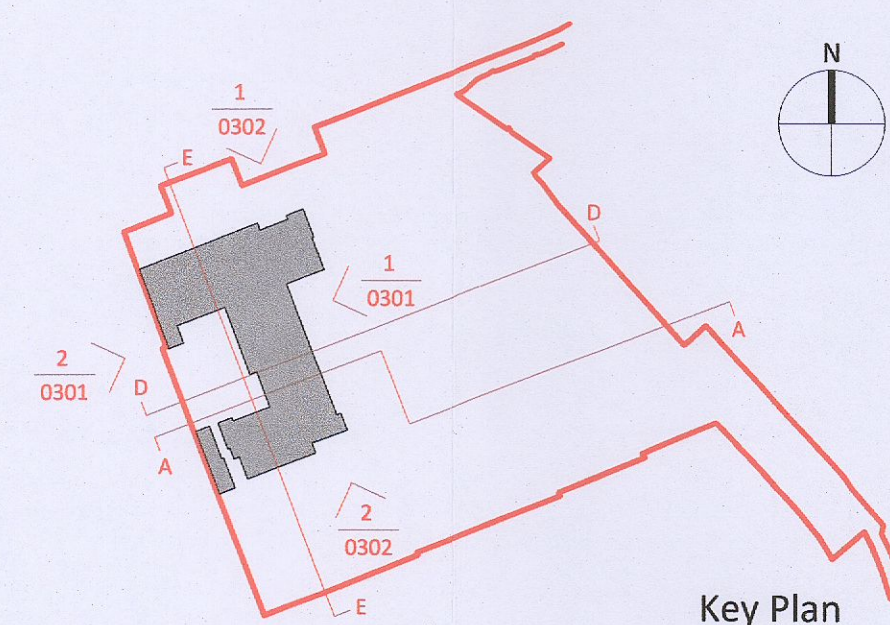

20 Cruises Street  
Limerick  
V94 R6P9  
Ireland  
(061) 312249  
limerick@eml.ie  
www.eml.ie

37 Fitzwilliam Pl.  
Dublin 2  
D02 Y152  
Ireland  
(01) 6707677  
dublin@eml.ie

**eml**  
architects

Client	Bartra Property (Cookstown) Limited	Date	25/04/2023
Job	3514 - First Avenue	Scale @ A1	1:200
Sheet Title	Proposed Section AA & DD - Transitional Care Facility		
Job No.	3514	Drawing No.	3514-EML-ZZ-ZZ-DR-A-0203
Stage	PL	Suitability	Rev S2