


THE COPYRIGHT OF THIS DRAWING IS VESTED WITH C+W O'BRIEN ARCHITECTS LIMITED AND MUST NOT BE COPIED OR REPRODUCED WITHOUT THE CONSENT OF THE COMPANY.

FIGURED DIMENSIONS ONLY TO BE TAKEN FROM THIS DRAWING. DO NOT SCALE.

ALL CONTRACTORS MUST VISIT THE SITE AND BE RESPONSIBLE FOR CHECKING ALL SETTING OUT DIMENSIONS AND NOTIFYING THE ARCHITECT OF ANY DISCREPANCIES PRIOR TO ANY MANUFACTURE OR CONSTRUCTION WORK.

NOTES:

PLANNING DRAWING

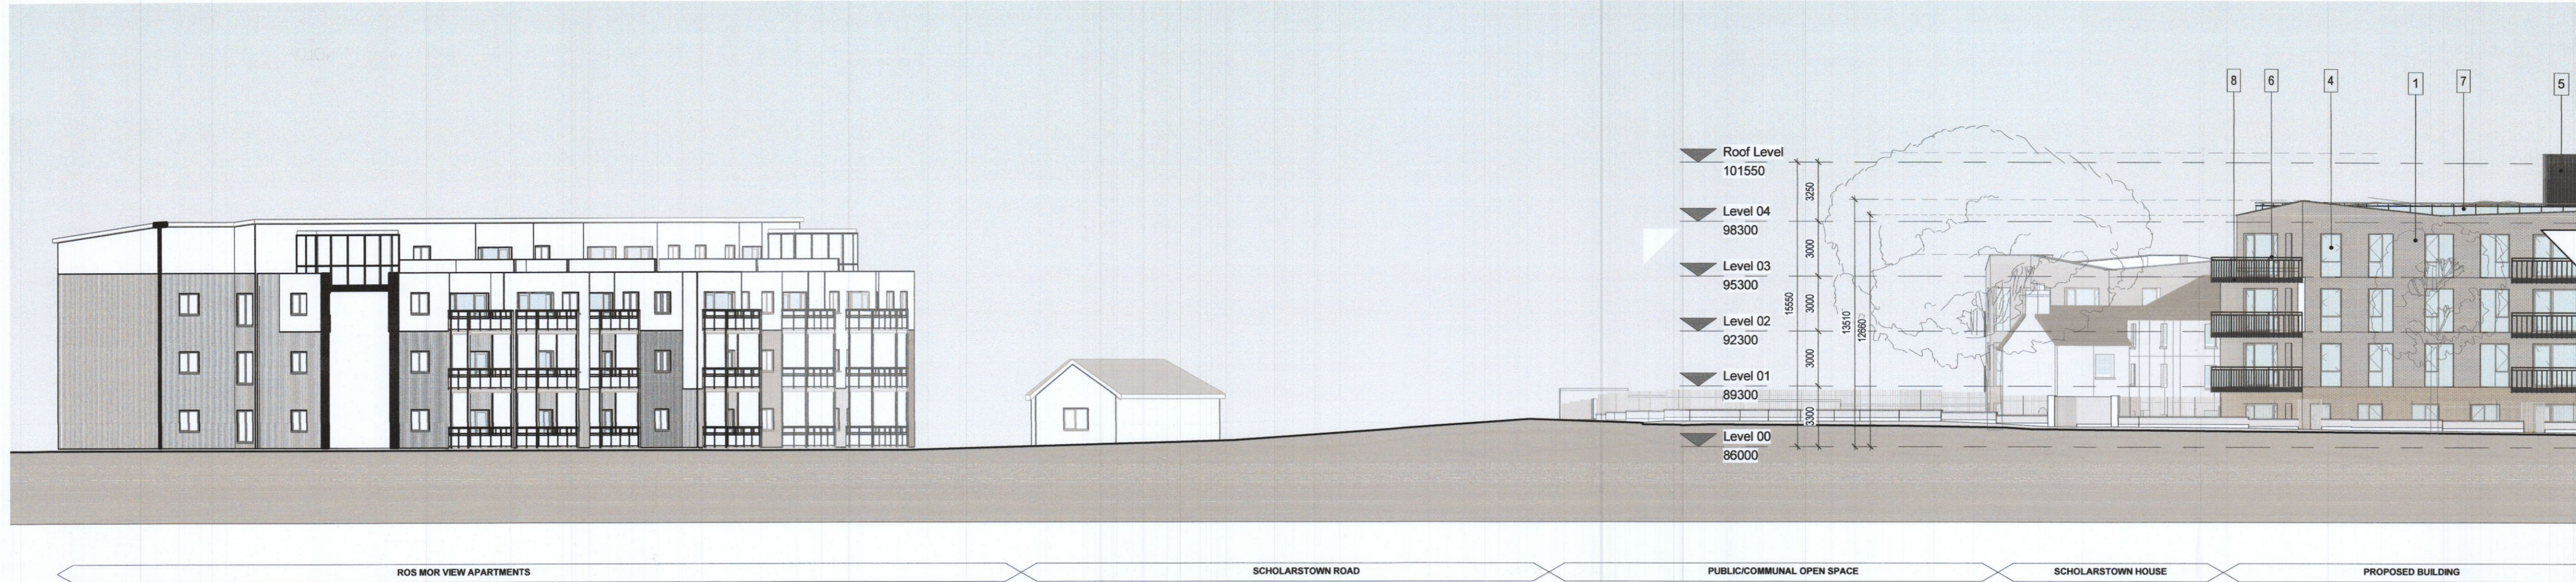

1 PROPOSED CONTEXTUAL SITE ELEVATION 2

1 : 200



2 PROPOSED CONTEXTUAL ELEVATION 2-CONTINUED

1 : 200

Rev	Date	Description	Issued By
P02	05/04/2023	ISSUED FOR ADDITIONAL INFORMATION	AM
P01	17/10/2022	ISSUED FOR PLANNING	AM

PLANNING ADDITIONAL INFORMATION

Client:
EMMAVILLE LTD

Project:
SCHOLARSTOWN HOUSE D16

Drawing Title:
PROPOSED CONTEXTUAL SITE ELEVATIONS 02

Drawn	Checked	Paper Size	Scale	Date
VG	AM	A1	1 : 200@A1	06/04/22

Project No.	Drawing No.	Classification	Revision
PE21023	2212		P02

File Name:
PE21023-CWO-ZZ-ZZ-DR-A-2212

Status:
ISSUED FOR ADDITIONAL INFORMATION



No.1 Sarsfield Quay, Dublin 7, D07 R9FH
t: 01 518 0170 e: admin@cwoarchitects.ie
Dublin | Cork | Galway | London | UK & Europe +
www.cwoarchitects.ie

Please consider the environment before printing this sheet