



THE COPYRIGHT OF THIS DRAWING IS VESTED WITH CW O'BRIEN ARCHITECTS LIMITED AND MUST NOT BE COPIED OR REPRODUCED WITHOUT THE CONSENT OF THE COMPANY.

FIGURED DIMENSIONS ONLY TO BE TAKEN FROM THIS DRAWING. DO NOT SCALE.

ALL CONTRACTORS MUST VISIT THE SITE AND BE RESPONSIBLE FOR CHECKING ALL SETTING OUT DIMENSIONS AND NOTIFYING THE ARCHITECT OF ANY DISCREPANCIES PRIOR TO ANY MANUFACTURE OR CONSTRUCTION WORK.


NOTES:

PLANNING DRAWING

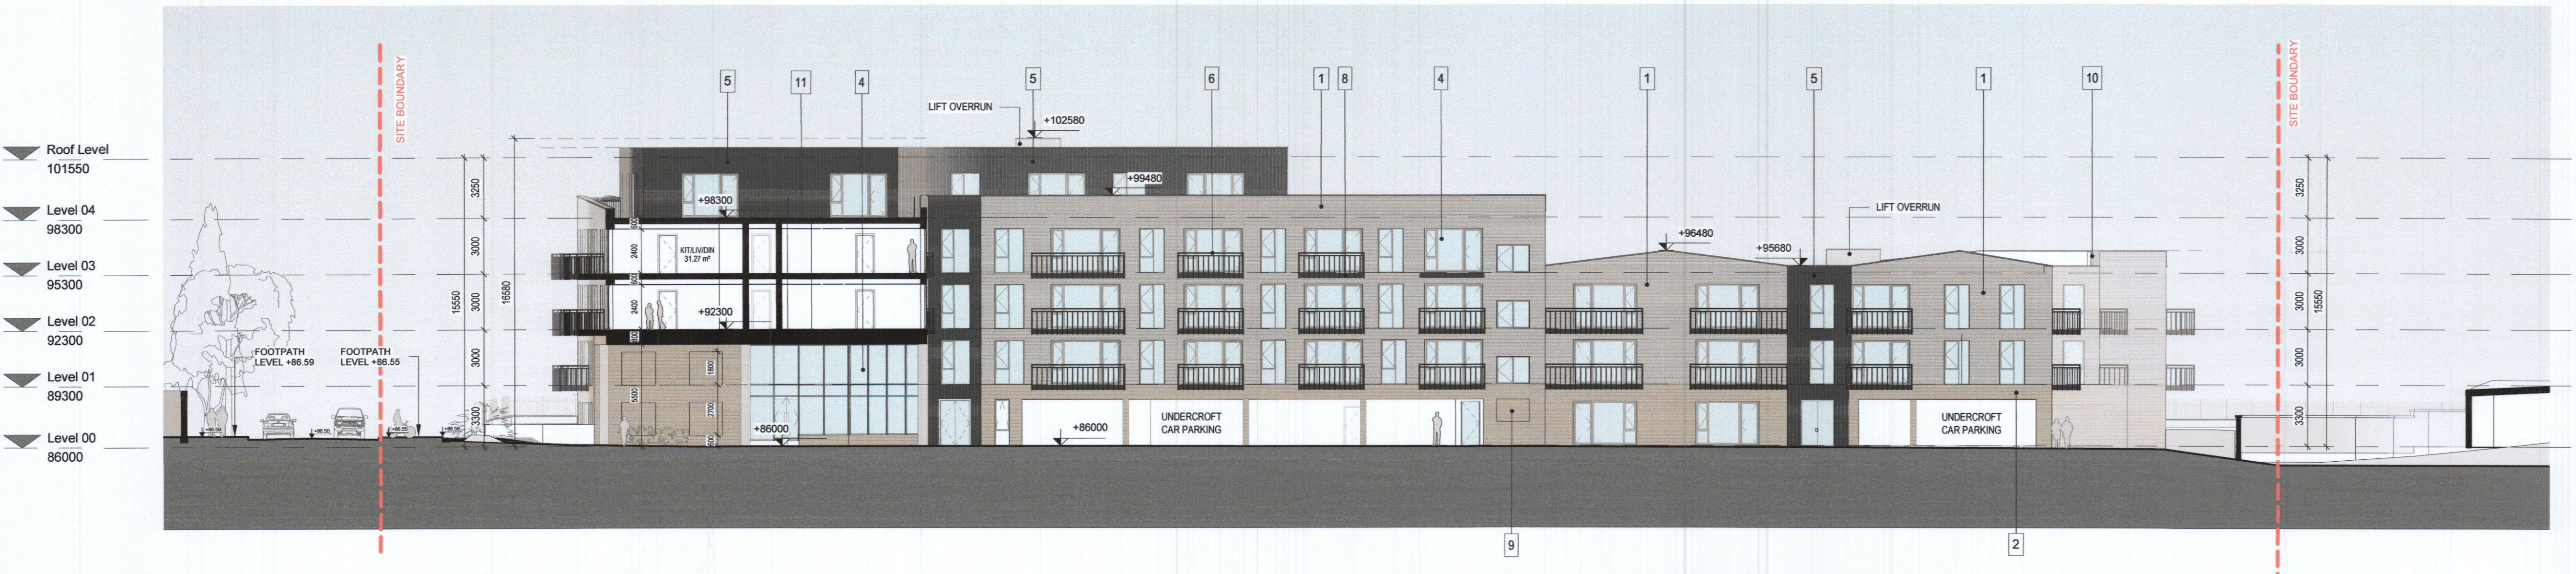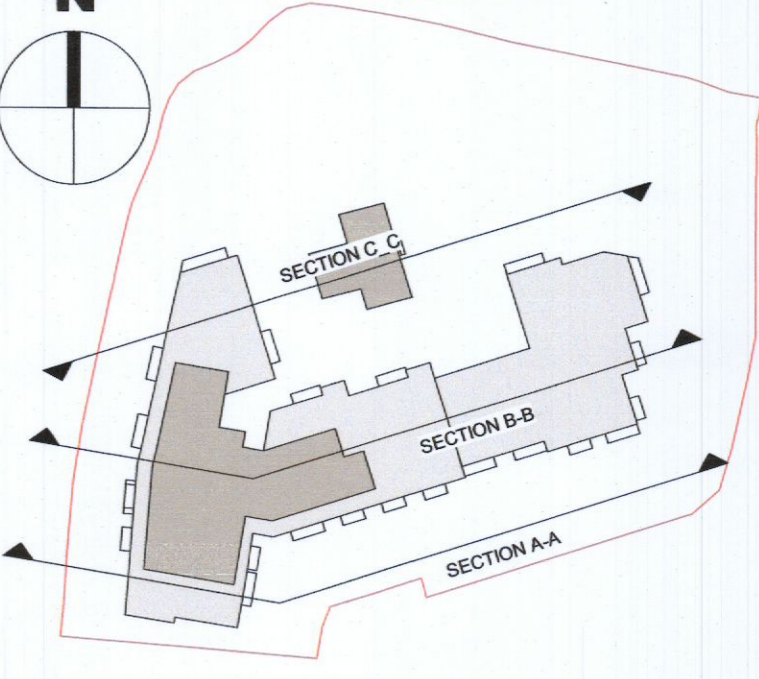


ORLAGH GROVE PROPOSED ENTRANCE PROPOSED BUILDING ST. COLMCILLE'S COMMUNITY SCHOOL

A-A PROPOSED SECTION A-A
1: 200

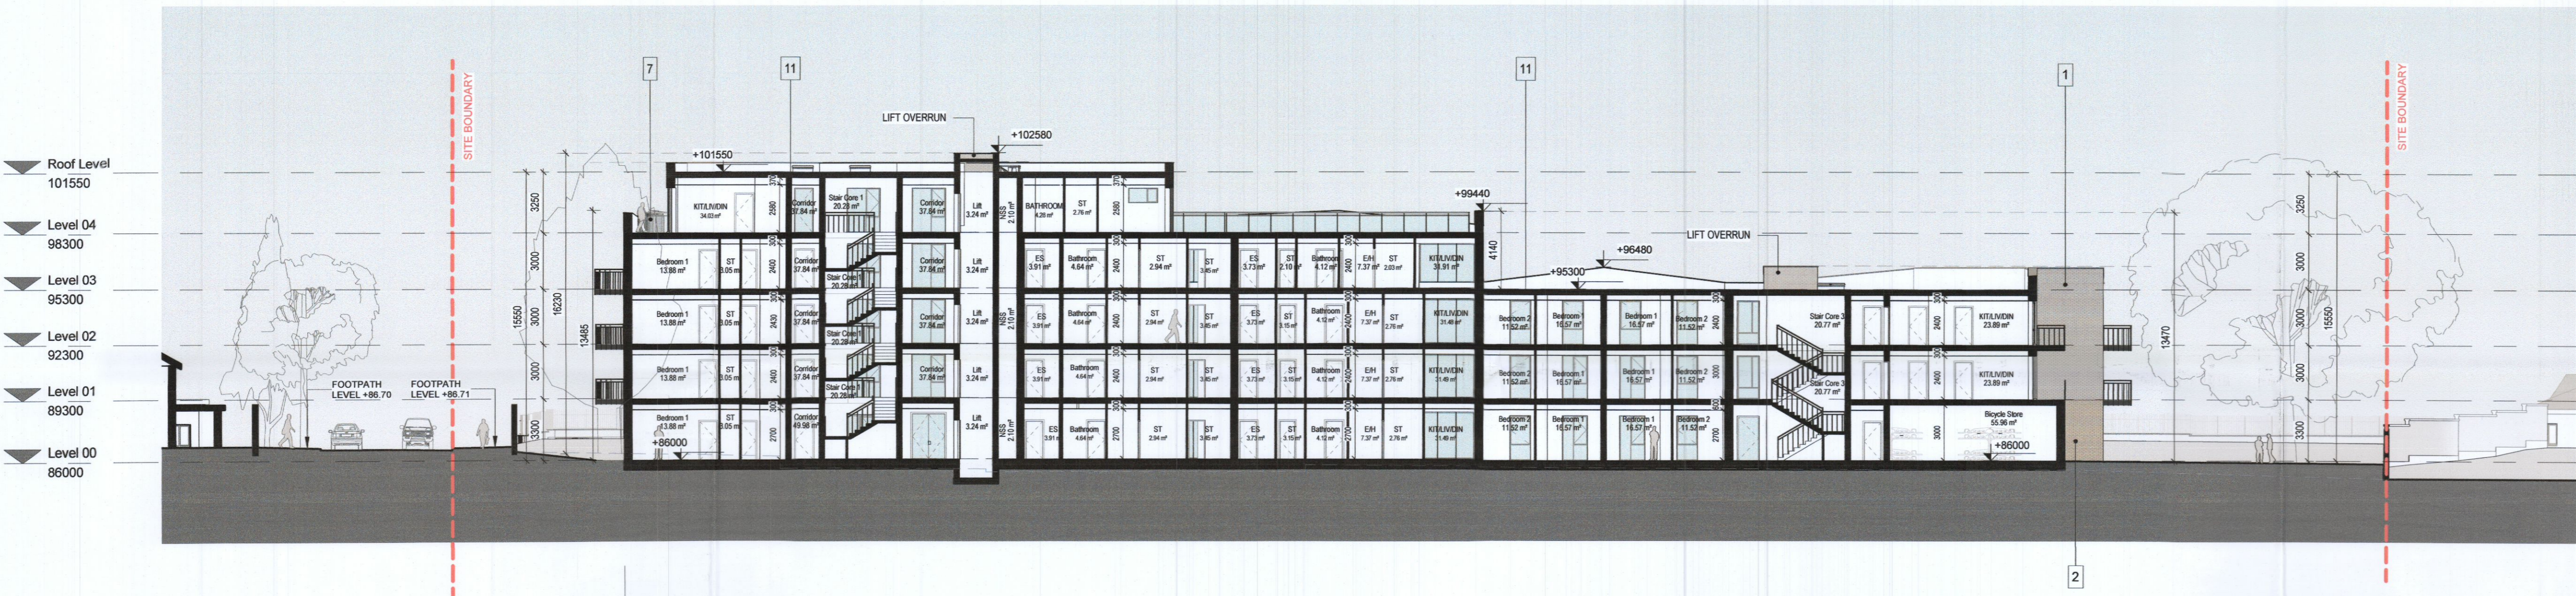

ORLAGH GROVE PROPOSED CAR/PEDESTRIAN ENTRANCE PROPOSED BUILDING EXITING GARDEN SCHOOL CARPARK

B-B PROPOSED SECTION B-B
1: 200

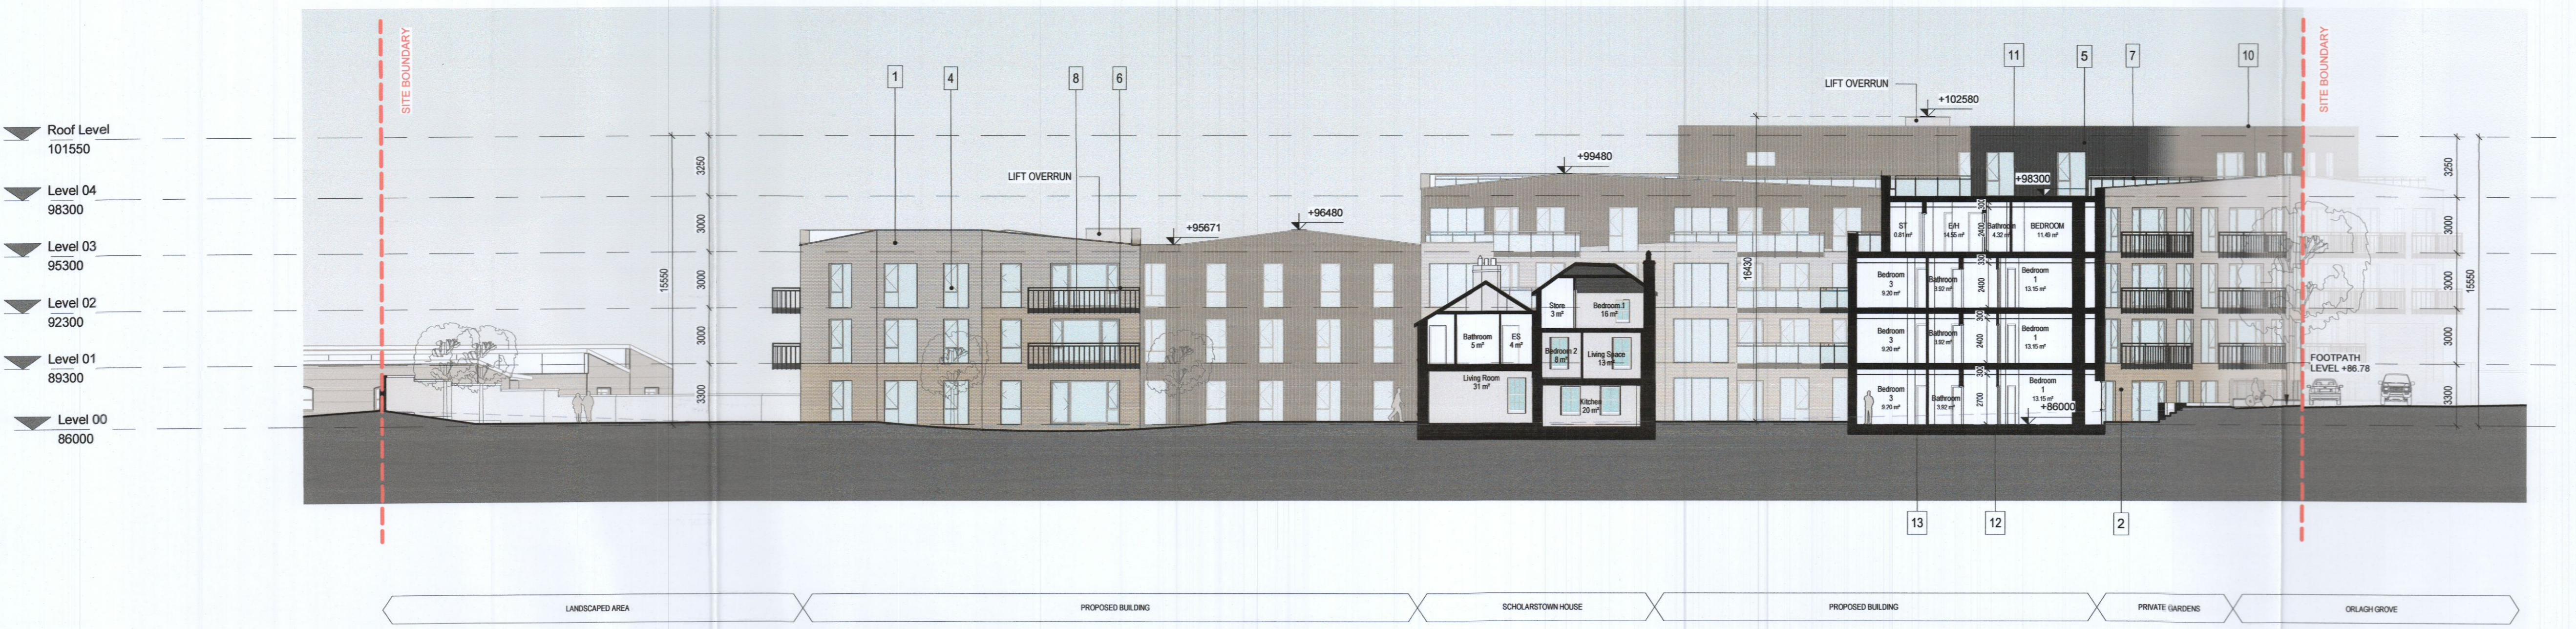

LANDSCAPED AREA PROPOSED BUILDING SCHOLARSTOWN HOUSE PROPOSED BUILDING PRIVATE GARDENS ORLAGH GROVE

C-C PROPOSED SECTION C-C
1: 200

ELEVATIONS / SECTIONS MATERIAL KEY

- 1 SELECTED BRICK TYPE 1- REFER TO THE DESIGN STATEMENT FOR MORE INFORMATION
- 2 SELECTED BRICK TYPE 2- REFER TO THE DESIGN STATEMENT FOR MORE INFORMATION
- 3 SELECTED BRICK TYPE 3- REFER TO THE DESIGN STATEMENT FOR MORE INFORMATION
- 4 SELECTED WINDOW SYSTEM TO SELECTED COLOUR BY ARCHITECT
- 5 SELECTED PROFILED CLADDING TO SELECTED COLOUR BY ARCHITECT
- 6 MILD STEEL POWDER COATED/PAINTED RAILING TO COLOUR BY ARCHITECT
- 7 SELECTED METAL/GLAZED BALUSTRADE TO SELECTED COLOUR BY ARCHITECT
- 8 PROPOSED METAL BALCONY SYSTEM
- 9 INSET BRICK PANEL DETAIL
- 10 SELECTED METAL COPPING TO SELECTED COLOUR BY ARCHITECT
- 11 SELECTED SEDUM GREEN ROOF, BUILDUP TO MANUFACTURERS DESIGN AND SPECIFICATION
- 12 IN-SITU CONCRETE GROUND FLOOR ON RIGID INSULATION TO MEET U-VALUES REQUIRED FOR TGD PART L ON RADON MEMBRANE ON BUILD UP ALL TO STRUCTURAL ENGINEERS DESIGN AND DETAIL
- 13 FOUNDATION AND WATERPROOFING TO STRUCTURAL ENGINEERS DETAIL AND SPECIFICATION

Rev	Date	Description	Issued By
P02	05/04/2023	ISSUED FOR ADDITIONAL INFORMATION	AM
P01	17/10/2022	ISSUED FOR PLANNING	AM

Project Stage
PLANNING ADDITIONAL INFORMATION

Client:
EMMAVILLE LTD

Project:
SCHOLARSTOWN HOUSE D16

Drawing Title:
PROPOSED SECTIONS SHEET 1

Drawn	Checked	Paper Size	Scale	@A1	Date
VG	AM	A1	As indicated		03/08/2022

Project No. PE21023
Drawing No. 2301
Classification P02

File Name: PE21023-CWO-ZZ-ZZ-DR-A-2301
Status: ISSUED FOR ADDITIONAL INFORMATION



No.1 Sarsfield Quay, Dublin 7, D07 R9FH
t: 01 518 0170 e: admin@cwoarchitects.ie
Dublin | Cork | Galway | London | UK & Europe +
www.cwoarchitects.ie

Please consider the environment before printing this sheet