


Contiguous Elevation - View 1-1

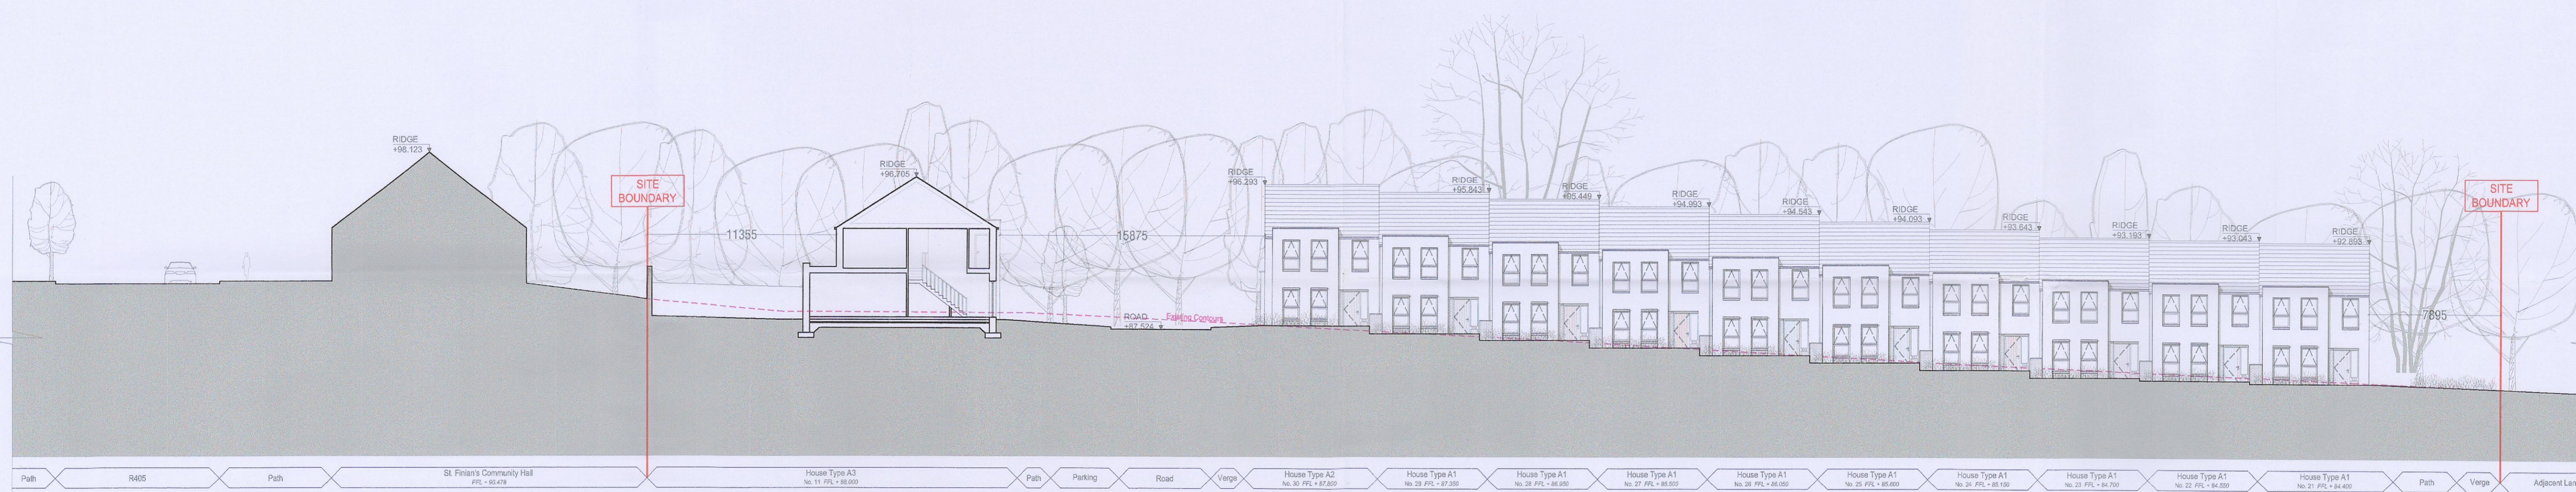

Contiguous Elevation - View 2-2



Contiguous Elevation - View 3-3

NOTE
 REFER TO CS CONSULTING DRAWINGS FOR
 DETAILED LEVELS PROPOSED

***NOTE:**
 HOUSE NO. 1 - 7 HAVE NO OPPOSING REAR
 WINDOWS. PLEASE REFER TO DESIGN STATEMENT
 FOR MORE INFORMATION.

MATERIALS:
 ALL HOUSE TYPES IN THE SCHEME ARE FINISHED
 WITH A CEMENT RENDER. CEMENT RENDER IS A
 COMMON MATERIAL USED IN THE AREA FOR ITS
 LOW MAINTENANCE REQUIREMENTS AND LONG
 LIFE SPAN.
 ALL UNIT TYPES HAVE A BRICK DETAIL AT THE
 ENTRANCE WAY. THE BRICK PROVIDES A MORE
 ROBUST SURFACE WHERE CONTACT IS MORE
 LIKELY TO OCCUR.
 ALL UNITS FEATURE SELECTED SLATE ROOF TILES
 WITH LOW PROFILE GUTTER DETAILS.
 ALL UNITS FEATURE UPVC/ALUMINIUM WINDOWS
 WITH BLACK FRAMES.

KEY PLAN
 NOT TO SCALE

