


LEGEND:

PROPOSED ROAD	[Light Grey Box]
PROPOSED FOOTPATH	[Light Grey Box]
PROPOSED CYCLETRACK OFF-ROAD	[Dark Grey Box]
PROPOSED PARKING SPACES	[Hatched Box]
PROPOSED SHARED SURFACE	[Brick Pattern Box]
PROPOSED TACTILE PAVING BUFF COLOURED (UNCONTROLLED PEDESTRIAN CROSSING)	[Buff Tactile Paving Box]
PROPOSED CORDUROY TACTILE PAVING	[Corduroy Tactile Paving Box]
SITE BOUNDARY	[Thick Red Line]

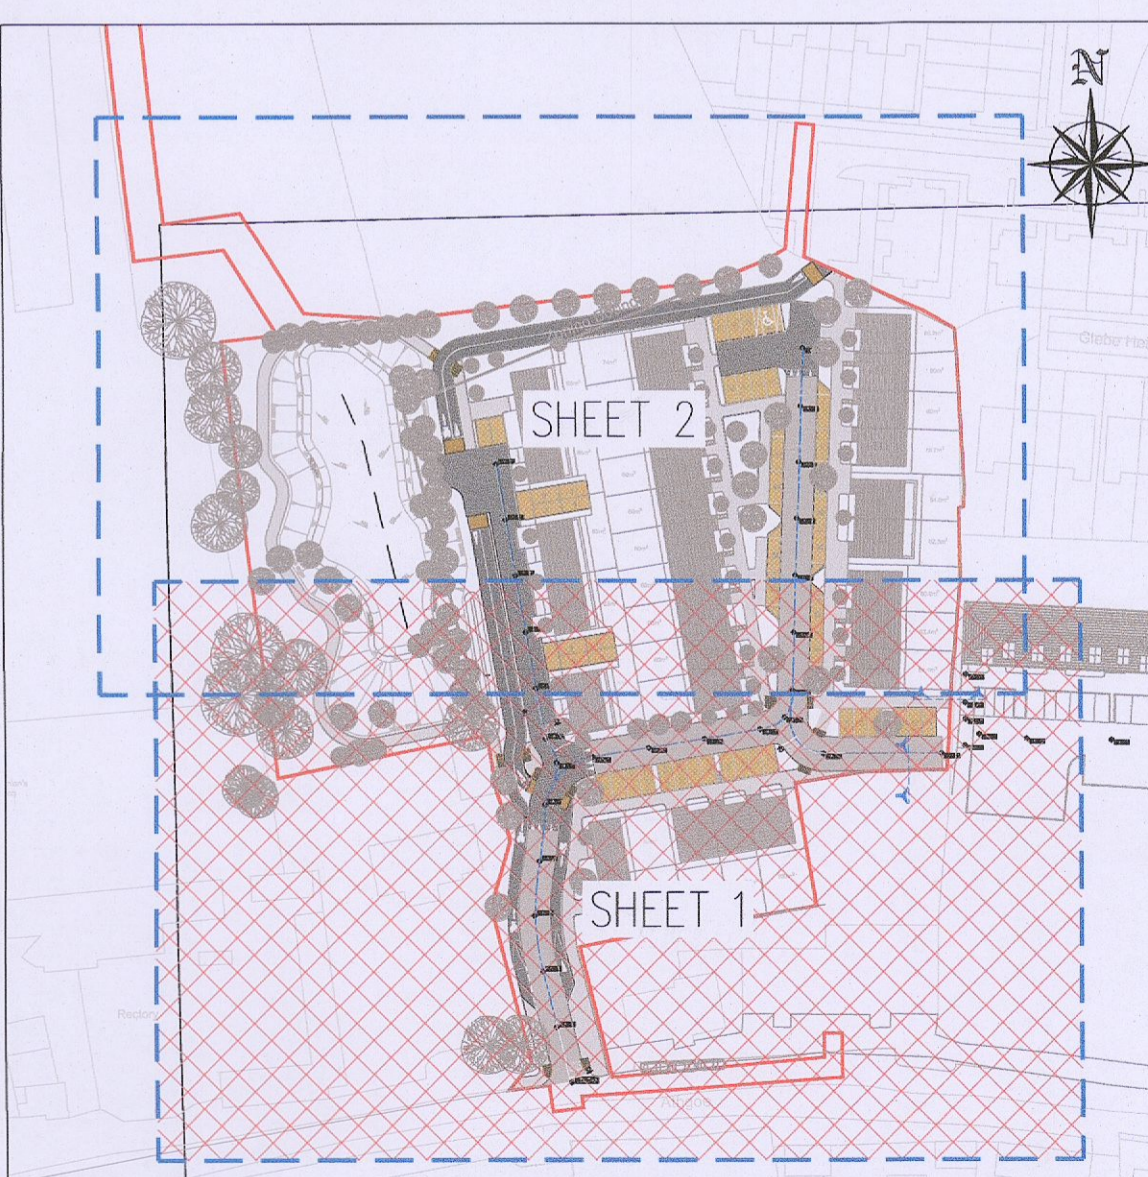

PLANNING DRAWING.
NOT FOR CONSTRUCTION.
ALL LEVELS GIVEN ARE
RELATIVE TO ORDNANCE DATUM.
THIS DRAWING HAS BEEN ISSUED FOR INFORMATION
PURPOSES ONLY AND MUST NOT BE USED
FOR CONSTRUCTION UNDER ANY CIRCUMSTANCES

- NOTES**
- For setting out refer to Architect's drawings.
 - This drawing to be read in conjunction with all other Architectural and Engineering drawings and all other relevant drawings and Specifications.
 - DO NOT SCALE THIS DRAWING. Use figured dimensions only.
 - No part of this document may be reproduced or transmitted in any form or stored in any retrieval system of any nature without the written permission as copyright holder except as agreed for use on the project for which the document was originally issued.
 - Ordnance Survey Ireland Licence Number EN 0074023

Rev. No.	Date	REVISION NOTE	Drn. By	Chkd. By
P1	24.02.2023	ISSUED FOR RFI RESPONSE	SC	SS
P2	26.05.2023	REVISED AND REISSUED FOR CAI RESPONSE	SC	SS

Architect	JFOC Architects
Project	Proposed Development at Newcastle, Co. Dublin
Title	Proposed Revised Road Layout Sheet 1 of 2
Dwg. No.	NCA-CSC-ZZ-SI-DR-C-0016
Date	Feb 2023
Drn. by	JMC
Chkd. by	SS
Appr. by	OS
Scale	1:200 @ A1
Revision	P2

CS Consulting Group
DUBLIN | LONDON | LIMERICK

Head Office
19-22 Dame Street, Dublin 2
T: +353 (0)1 5480863
E: info@csconsulting.ie
W: www.csconsulting.ie

Quality Environment Health & Safety
NSAI Certified
I.S. EN ISO 9001:2008
I.S. EN ISO 14001:2004
I.S. EN ISO 45001:2011
OHSAS 18001:2007

D098