
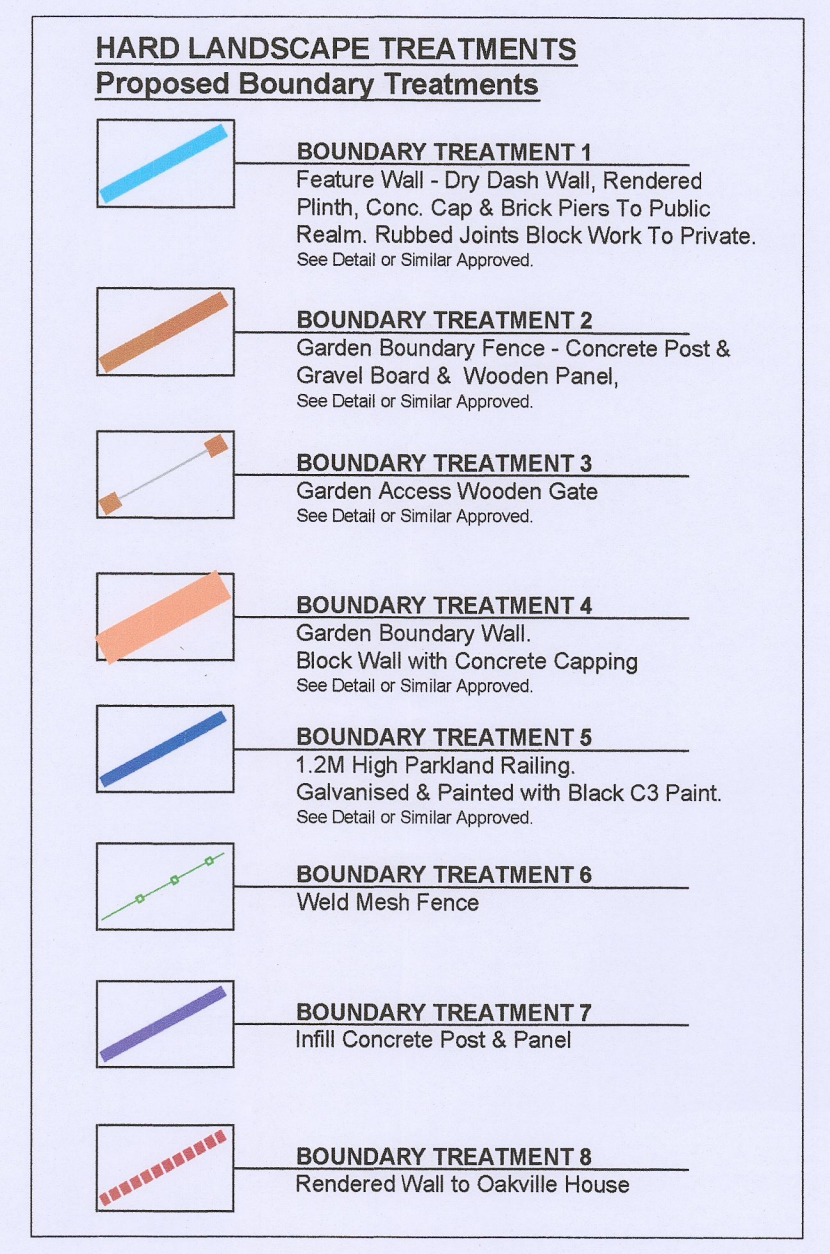
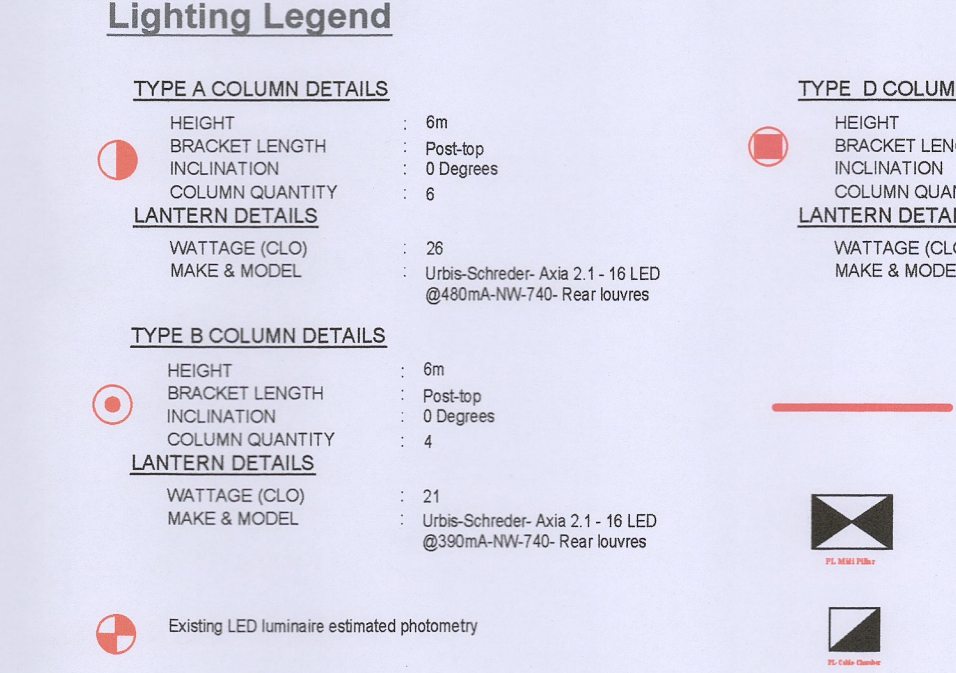
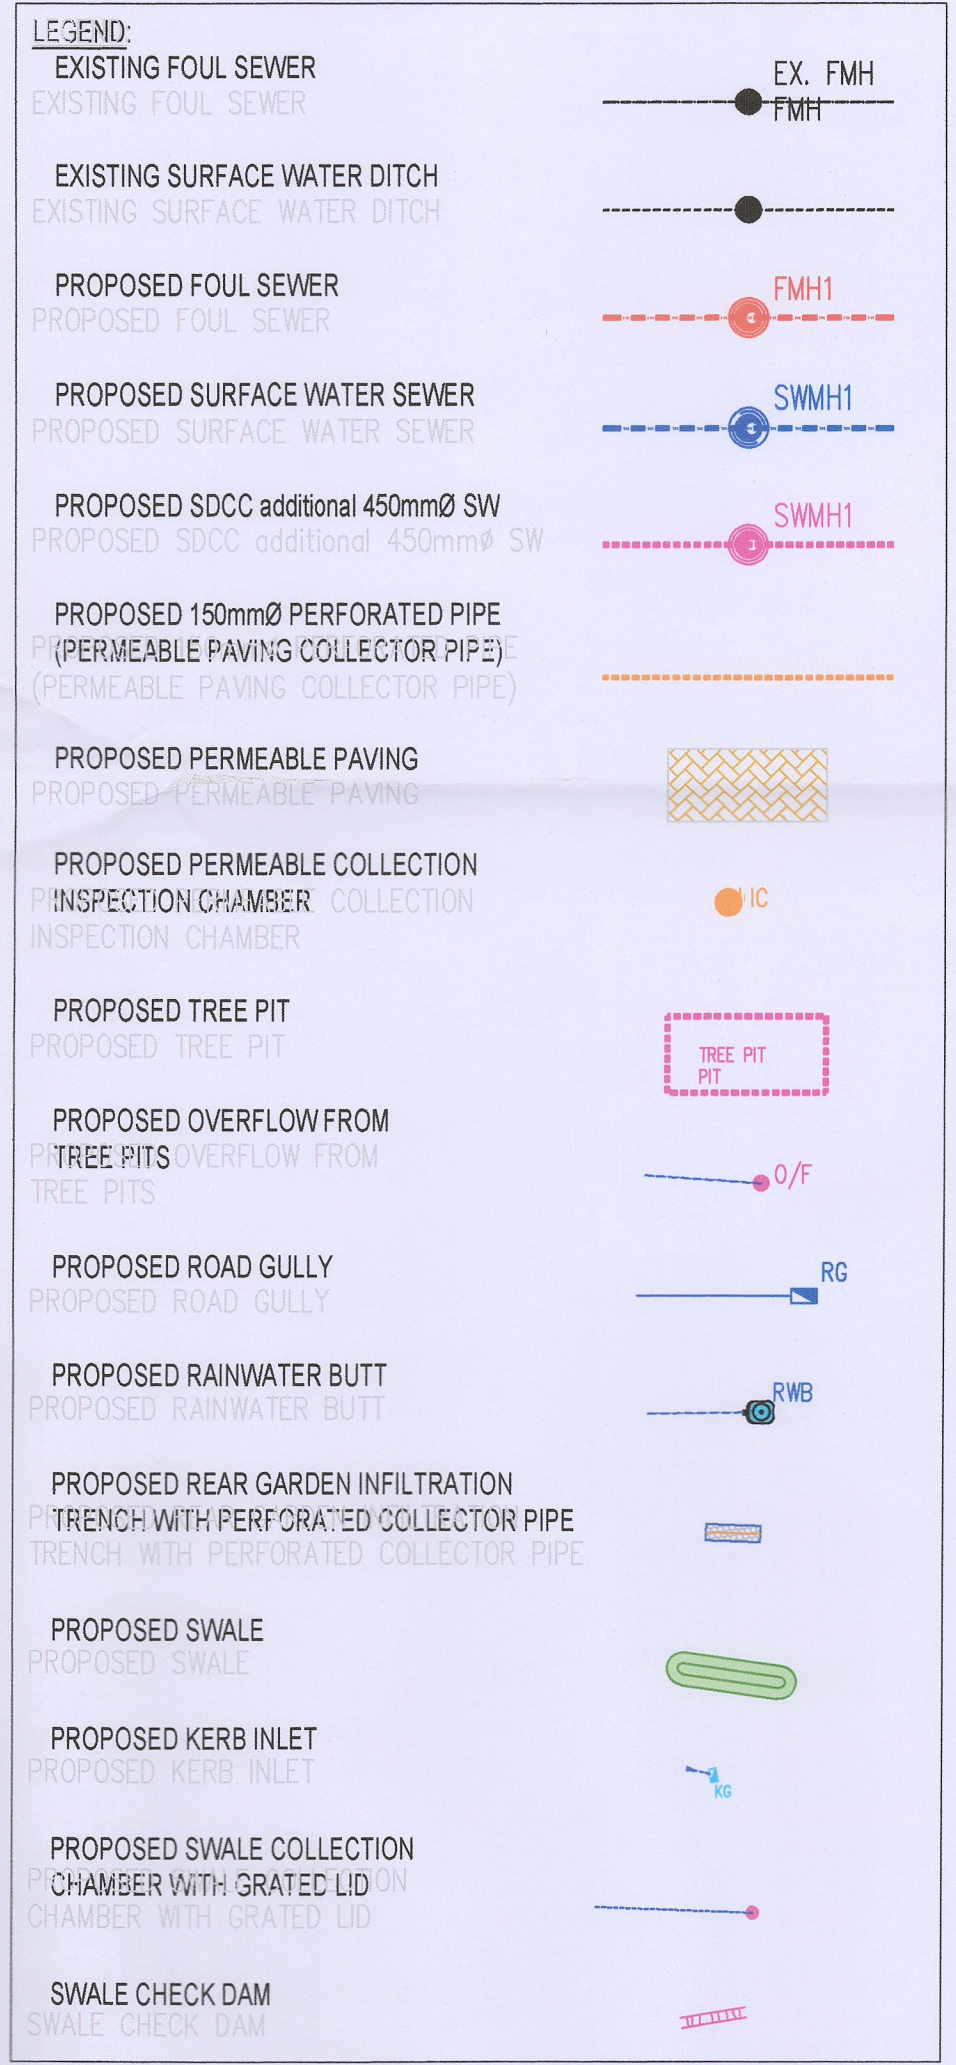


Combined Engineer Drainage & Landscape Plan Scale (1:500) @A1

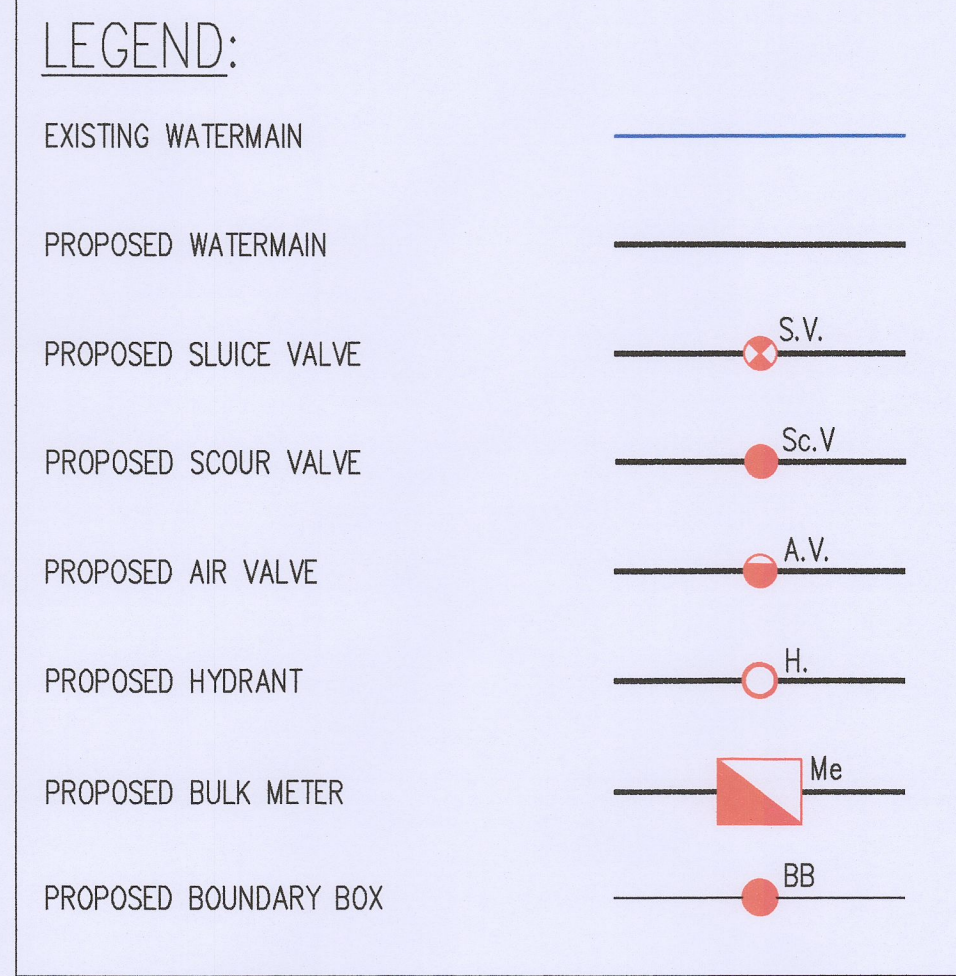

### PROPOSED PLANTING SCHEME

Tree Planting

No.	Name	Size	Qty.
T1	Acer campestre 'Elsrijk'	18-20cm, girth	28
T2	Amelanchier lamarkii	150cm, Height	2
T3	Betula pendula	14-16cm, girth	37
T4	Betula pendula 'Multi stem'	14-16cm, girth	3
T5	Carpinus betulus 'Frans fontaine'	20-25cm, girth	5
T6	Corylus colurna	14-16cm, girth	5
T7	Fagus sylvatica 'Dawyc'	16-18cm, girth	0
T8	Malus 'John Downie'	12-14cm, girth	20
T9	Pinus sylvestris	150cm, Height	1
T10	Prunus avium 'Plena'	16-18cm, girth	4
T11	Viburnum opulus	150cm, Height	8
T12	Alnus glutinosa	14-16cm, girth	8
T13	Salix alba	12-14cm, girth	19

### PROPOSED PLANTING SCHEME

Ground Cover Planting

No.	Name	Size	Rate
G1	Bergenia cordifolia	2Ltr.	5/m <sup>2</sup>
G2	Persicaria affine	2Ltr.	5/m <sup>2</sup>
G3	Hedera helix 'Hibernica'	1Ltr.	5/m <sup>2</sup>
G4	Vinca Minor	1Ltr.	5/m <sup>2</sup>

### PROPOSED PLANTING SCHEME




Shrub Planting

No.	Name	Size	Rate
S1	Lavandula angustifolia	3Ltr.	4/m <sup>2</sup>
S2	Miscanthus sinensis	3Ltr.	3/m <sup>2</sup>
S3	Astelia 'Silver spear'	5Ltr.	3/m <sup>2</sup>
S4	Prunus 'Otto luyken'	5Ltr.	3/m <sup>2</sup>
S5	Nerine bowdenii	5Ltr.	3/m <sup>2</sup>
S6	Libertia grandiflora	3Ltr.	3/m <sup>2</sup>
S7	Lonicera pileata	3Ltr.	3/m <sup>2</sup>
S8	Agapanthus 'Blue Giant'	5Ltr.	3/m <sup>2</sup>
S9	Kniphofia 'Royal standard'	2Ltr.	3/m <sup>2</sup>
S10	Sedum spectabile	2Ltr.	3/m <sup>2</sup>
S11	Hypericum calycinum	2Ltr.	3/m <sup>2</sup>

### PROPOSED PLANTING SCHEME

Hedge Planting

No.	Name	Size	Rate
H1	Prunus lusitanica	100cm	3/lin m
H2	Native Hedgerow (See Dwg.02)		(Double Row 400mm Apart at 400mm Centres)

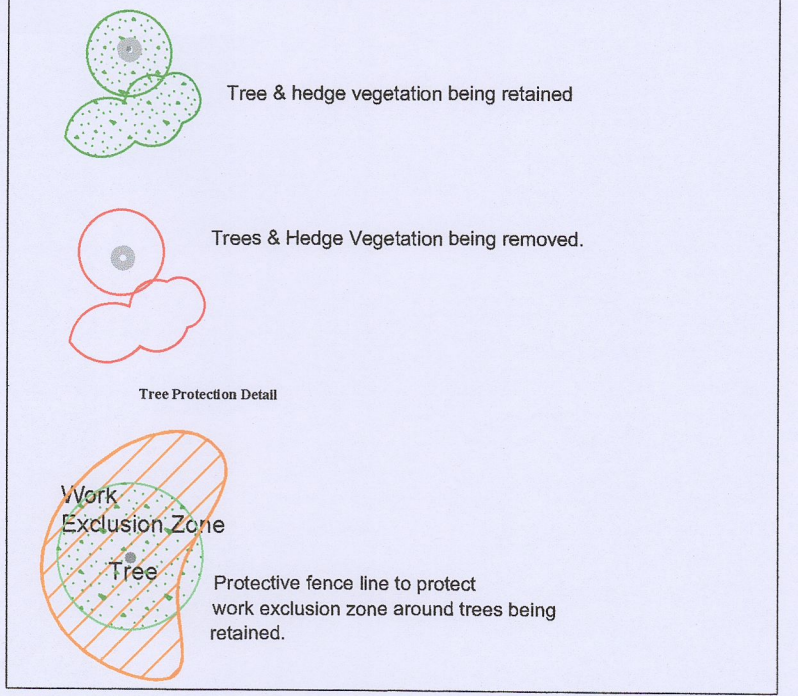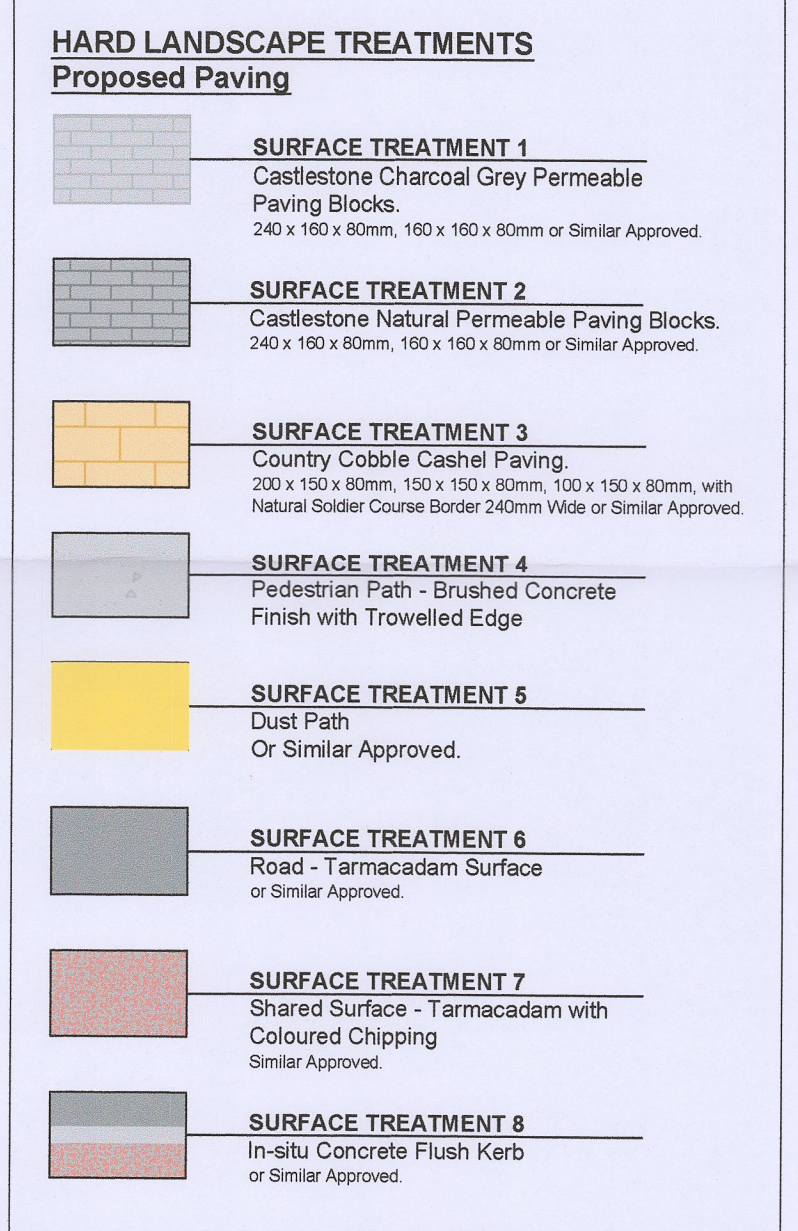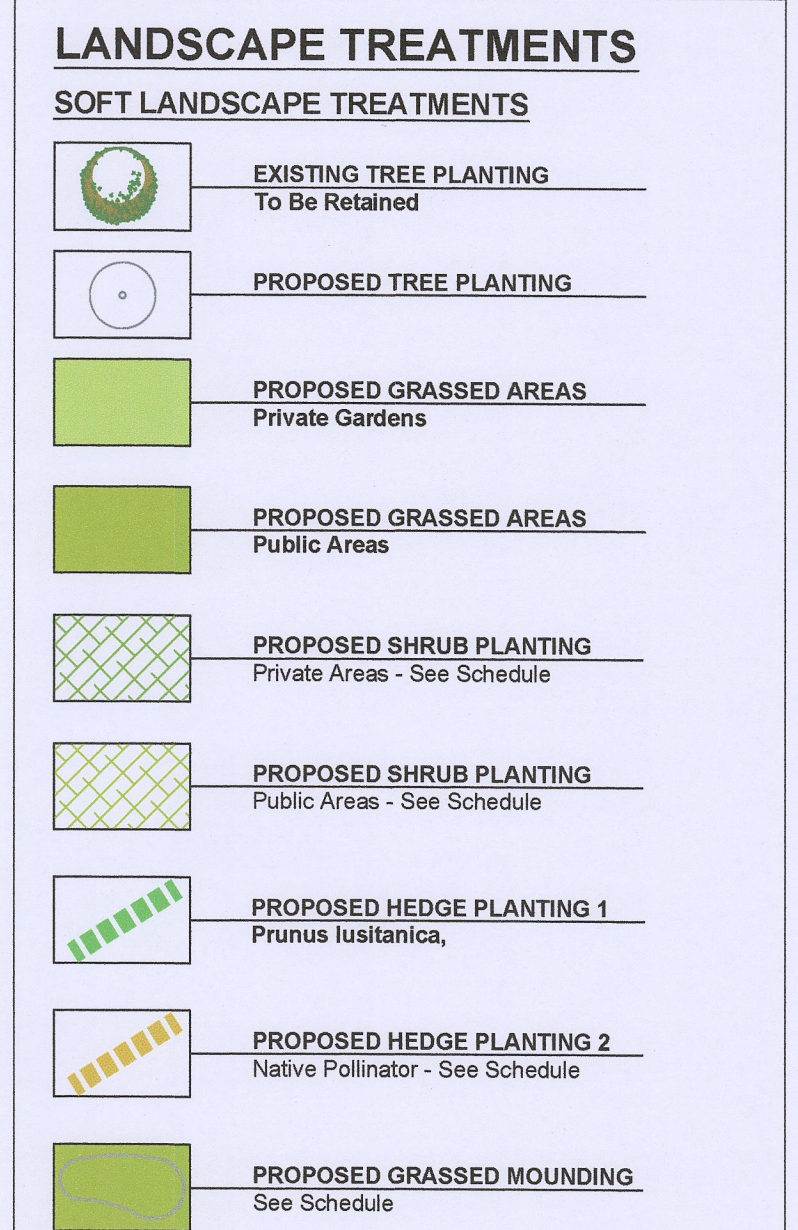

Project Title: Proposed Residential Development at Newcastle Village, Co. Dublin.

Client: Deane & Deane Ltd.

Drawing Title: Combined Engineer Drainage & Landscape Plan

Job No.: 1667

Dwg. No.: 03

Scale: 1:500 @ A1

Date: 22.12.2021

Drawing By: AMT

Checked By: RMD

RMDA LANDSCAPE ARCHITECTS + CONSULTANTS

Ronan MacDiarmada + Associates Ltd. Landscape Architects and Consultants.

5 Tootenhill, Rathcoole, Co. Dublin  
tel: +353 1 412 4476  
fax: +353 1 401 3748

mob: 086 26 25 438  
e-mail: ronam@rmda.ie

This drawing is copyright ©