



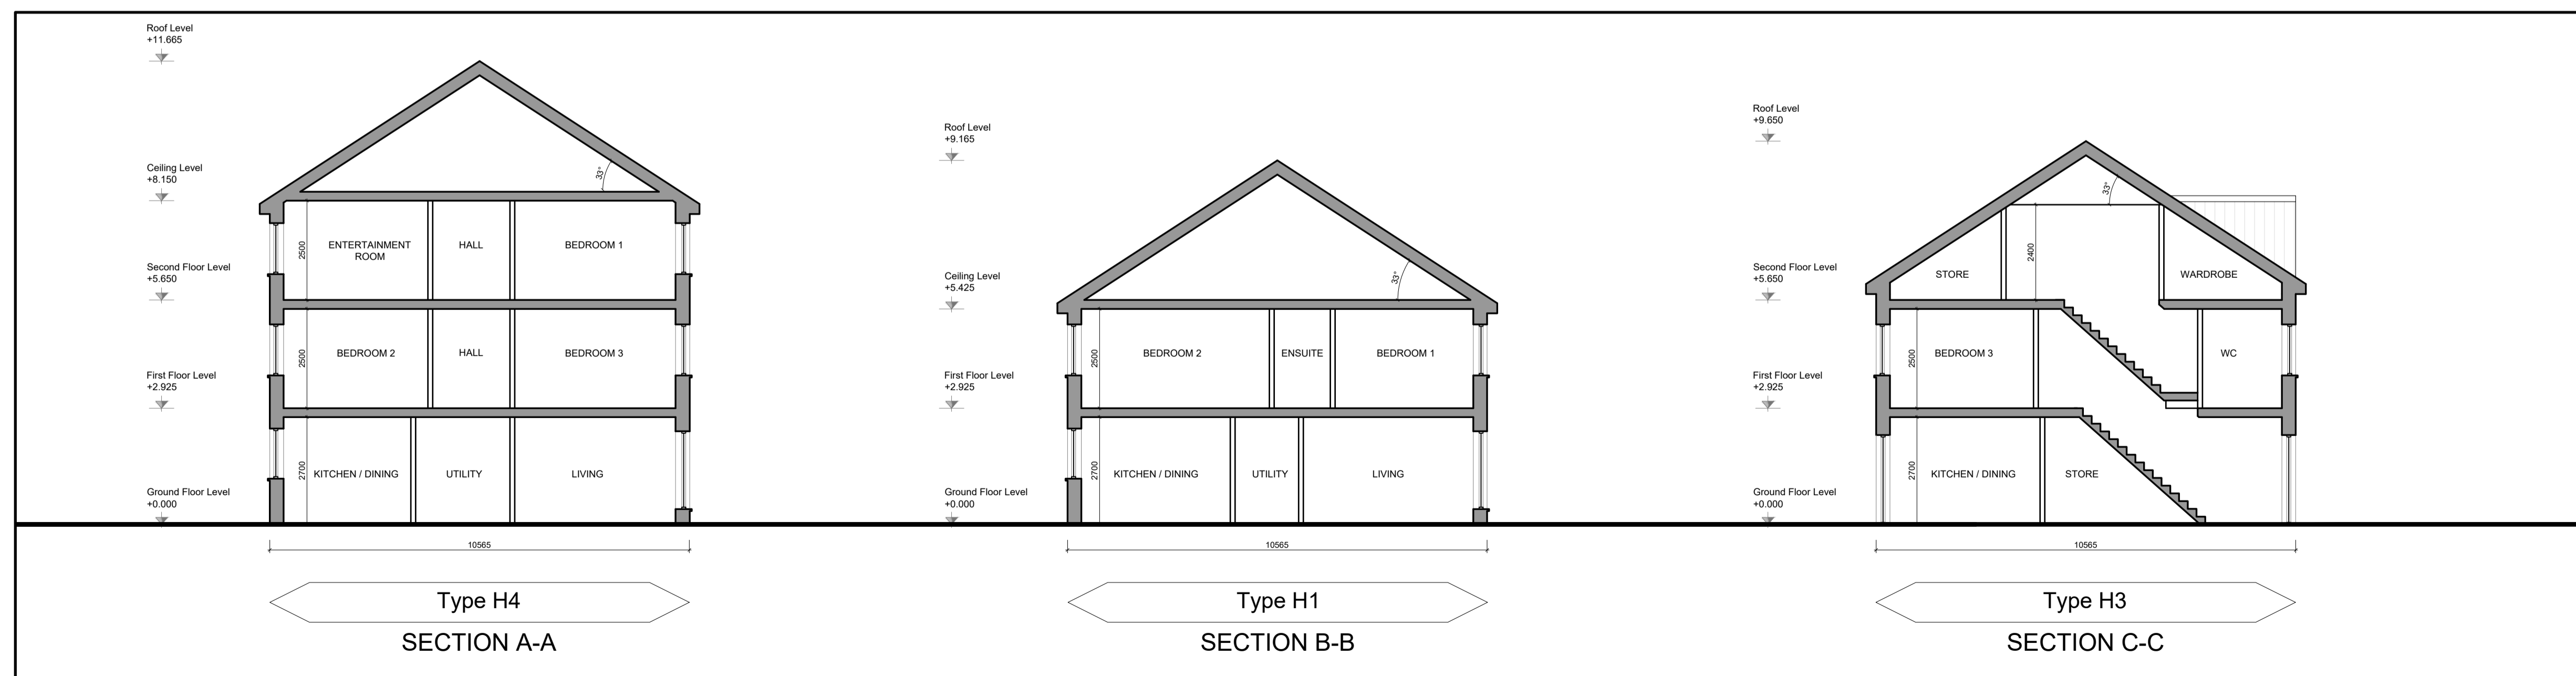

1 KEY PLAN
NTS

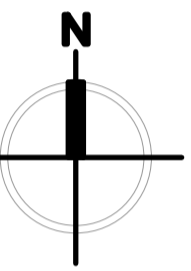

P02 28.04.23 LB Planning Compliance Issue	SC
P01 28.04.23 LB Work In Progress Issue	SC
Rev Date Initial Notes	Chk

PLANNING

Client
Cairn Homes Properties Ltd

Project
Clonburris Phase 1A

Drawing Title
Fine Urban Grain Terraces
T18 Section

Drawn	Checked	Paper Size	Scale	Date
LB	SC	A1	1:100	April 2023

Project No.
PE22001

Drawing No.
3003

Drawing BIM Name:
CLB-1-06-T18-ZZ-DR-CWO-AR-3003

CDE Area	Suitability Code	BIM Revision
		P02