

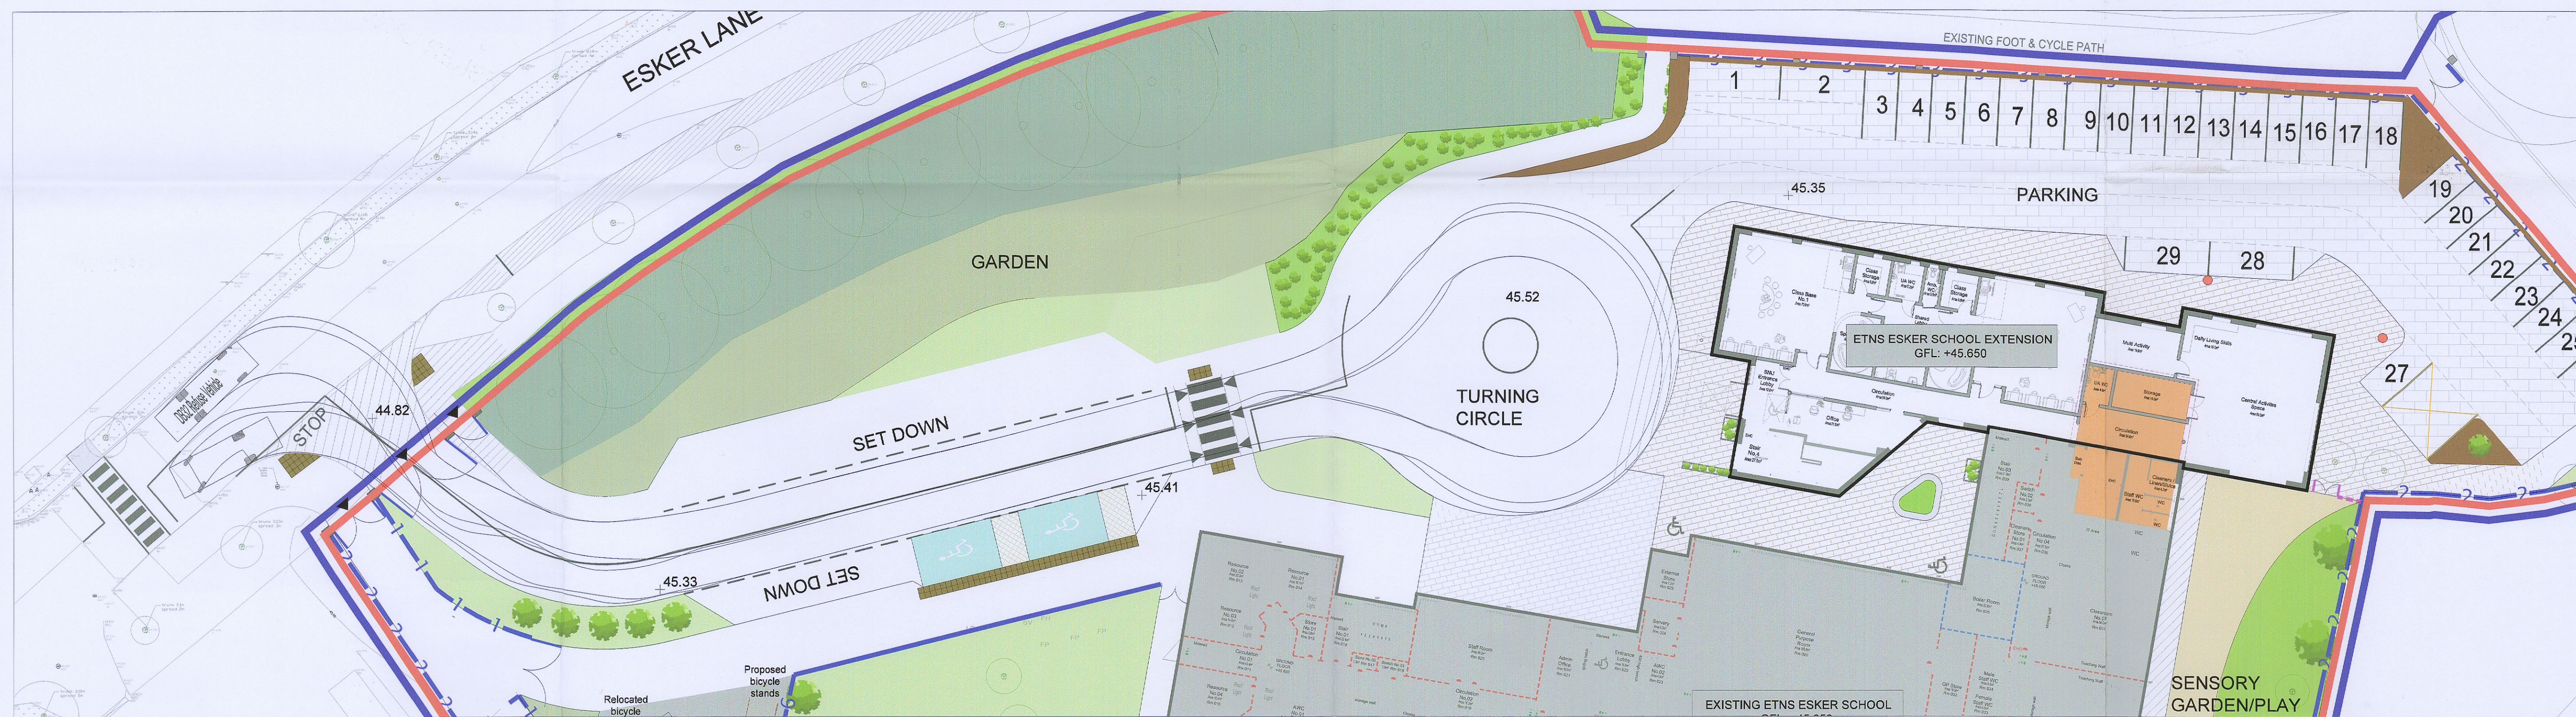


FIRE TENDER

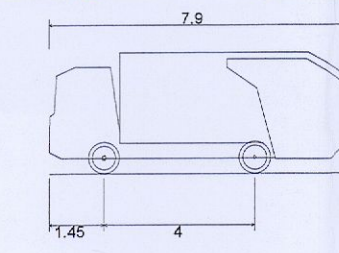

REFUSE VEHICLE

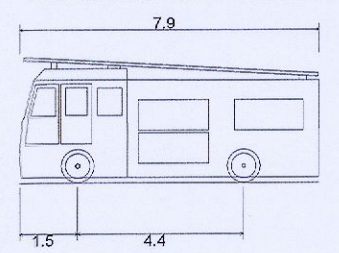

Pumping Appliance	7.900m	DB32 Refuse Vehicle	7.900m
Overall Length	2.500m	Overall Length	2.400m
Overall Width	3.300m	Overall Width	3.183m
Overall Body Height	0.140m	Min Body Ground Clearance	0.386m
Min Body Ground Clearance	2.500m	Max Track Width	2.400m
Track Width	4.00s	Lock-to-lock time	6.00s
Lock-to-lock time	7.750m	Curb to Curb Turning Radius	9.625m
Curb to Curb Turning Radius			

**Notes:**

- This drawing is the copyright Collins Boyd Engineering Ltd. It is a confidential document and must not be copied, used or its contents divulged without prior written permission.
- DO NOT SCALE, use figured dimensions only, if in doubt ask.
- Drawings for Planning Permissions purposes only unless otherwise stated.

Rev	Description	By	Date
PL0	Issued for Further Information	JR	26/05/2023

**collinsboyd**  
ENGINEERS & ARCHITECTS

Galway Road  
Roscommon  
Co. Roscommon  
F42 V344

Phone: 090 66 34421  
Fax: 090 66 34423  
Email: info@collinsboydeng.com

**Client:**  
BoM Esker Educate Together  
National School, Esker Lane

**Drawing Title:**  
Autotrack - Fire Tender & Refuse Vehicle

**Job Title:**  
Proposed Additional Accommodation Scheme to Esker  
Educate Together National School, Esker Lane

<b>Status:</b>	Planning
<b>Date:</b>	May 2023
<b>Scale:</b>	1:250 @ A1
<b>Drawn by:</b>	JR
<b>JOB No.</b>	21.135
<b>DRG No.</b>	AT03
<b>REV.</b>	PL0